

**REGISTERED LAND SURVEY No. 402**

I, John R. Turpin, hereby certify that in accordance with the provisions of Chapter 508, Minnesota Statutes of 1949 as amended, I have surveyed the following described tract of land in the County of Ramsey and State of Minnesota, to-wit:

The Easterly 1/3 of Lots 11 and 12, Block 7, Whitney & Smith's Addition to Saint Paul, the Westerly and Easterly boundary lines of which land are located according to the instruments recorded in Book 129 of Deeds, pages 108 and 195, respectively.

The Westerly and Easterly boundary lines of said land are marked by Judicial Landmarks set pursuant to Case P.S. 1337.

That the survey shown hereon is a correct delineation of said survey.

Signed this 11th day of April, 1985.

John R. Turpin  
John R. Turpin, Registered Land Surveyor  
Minnesota Registration No. 6740

Approved and accepted by the City Council of the City of Saint Paul, Minnesota, this 28th day of MAY, 1985

Albert B. Olson  
Clerk

No delinquent taxes and transfer entered this 28th day of May, 1985.

Lou McKeena, Director  
Department of Property Taxation

By Helen Gustafson, Deputy

Pursuant to Chapter 7, Minnesota Laws of 1976, this Registered Land Survey has been reviewed and approved this 6th day of June, 1985, and the conditions of Minnesota Statutes, Section 505.03, Subdivision 2, have been fulfilled.


David D. Claypool  
David D. Claypool, Acting Ramsey County Surveyor

Registrar of Titles, County of Ramsey, State of Minnesota

I hereby certify that this Registered Land Survey No. 402 was filed in this office this 5th day of JUNE, 1985, at 9:30 o'clock A.M., as Document No. 779813.

By \_\_\_\_\_, Deputy  
Eugene H. Gibbons, Registrar of Titles

REGISTERED LAND SURVEY NO. 402

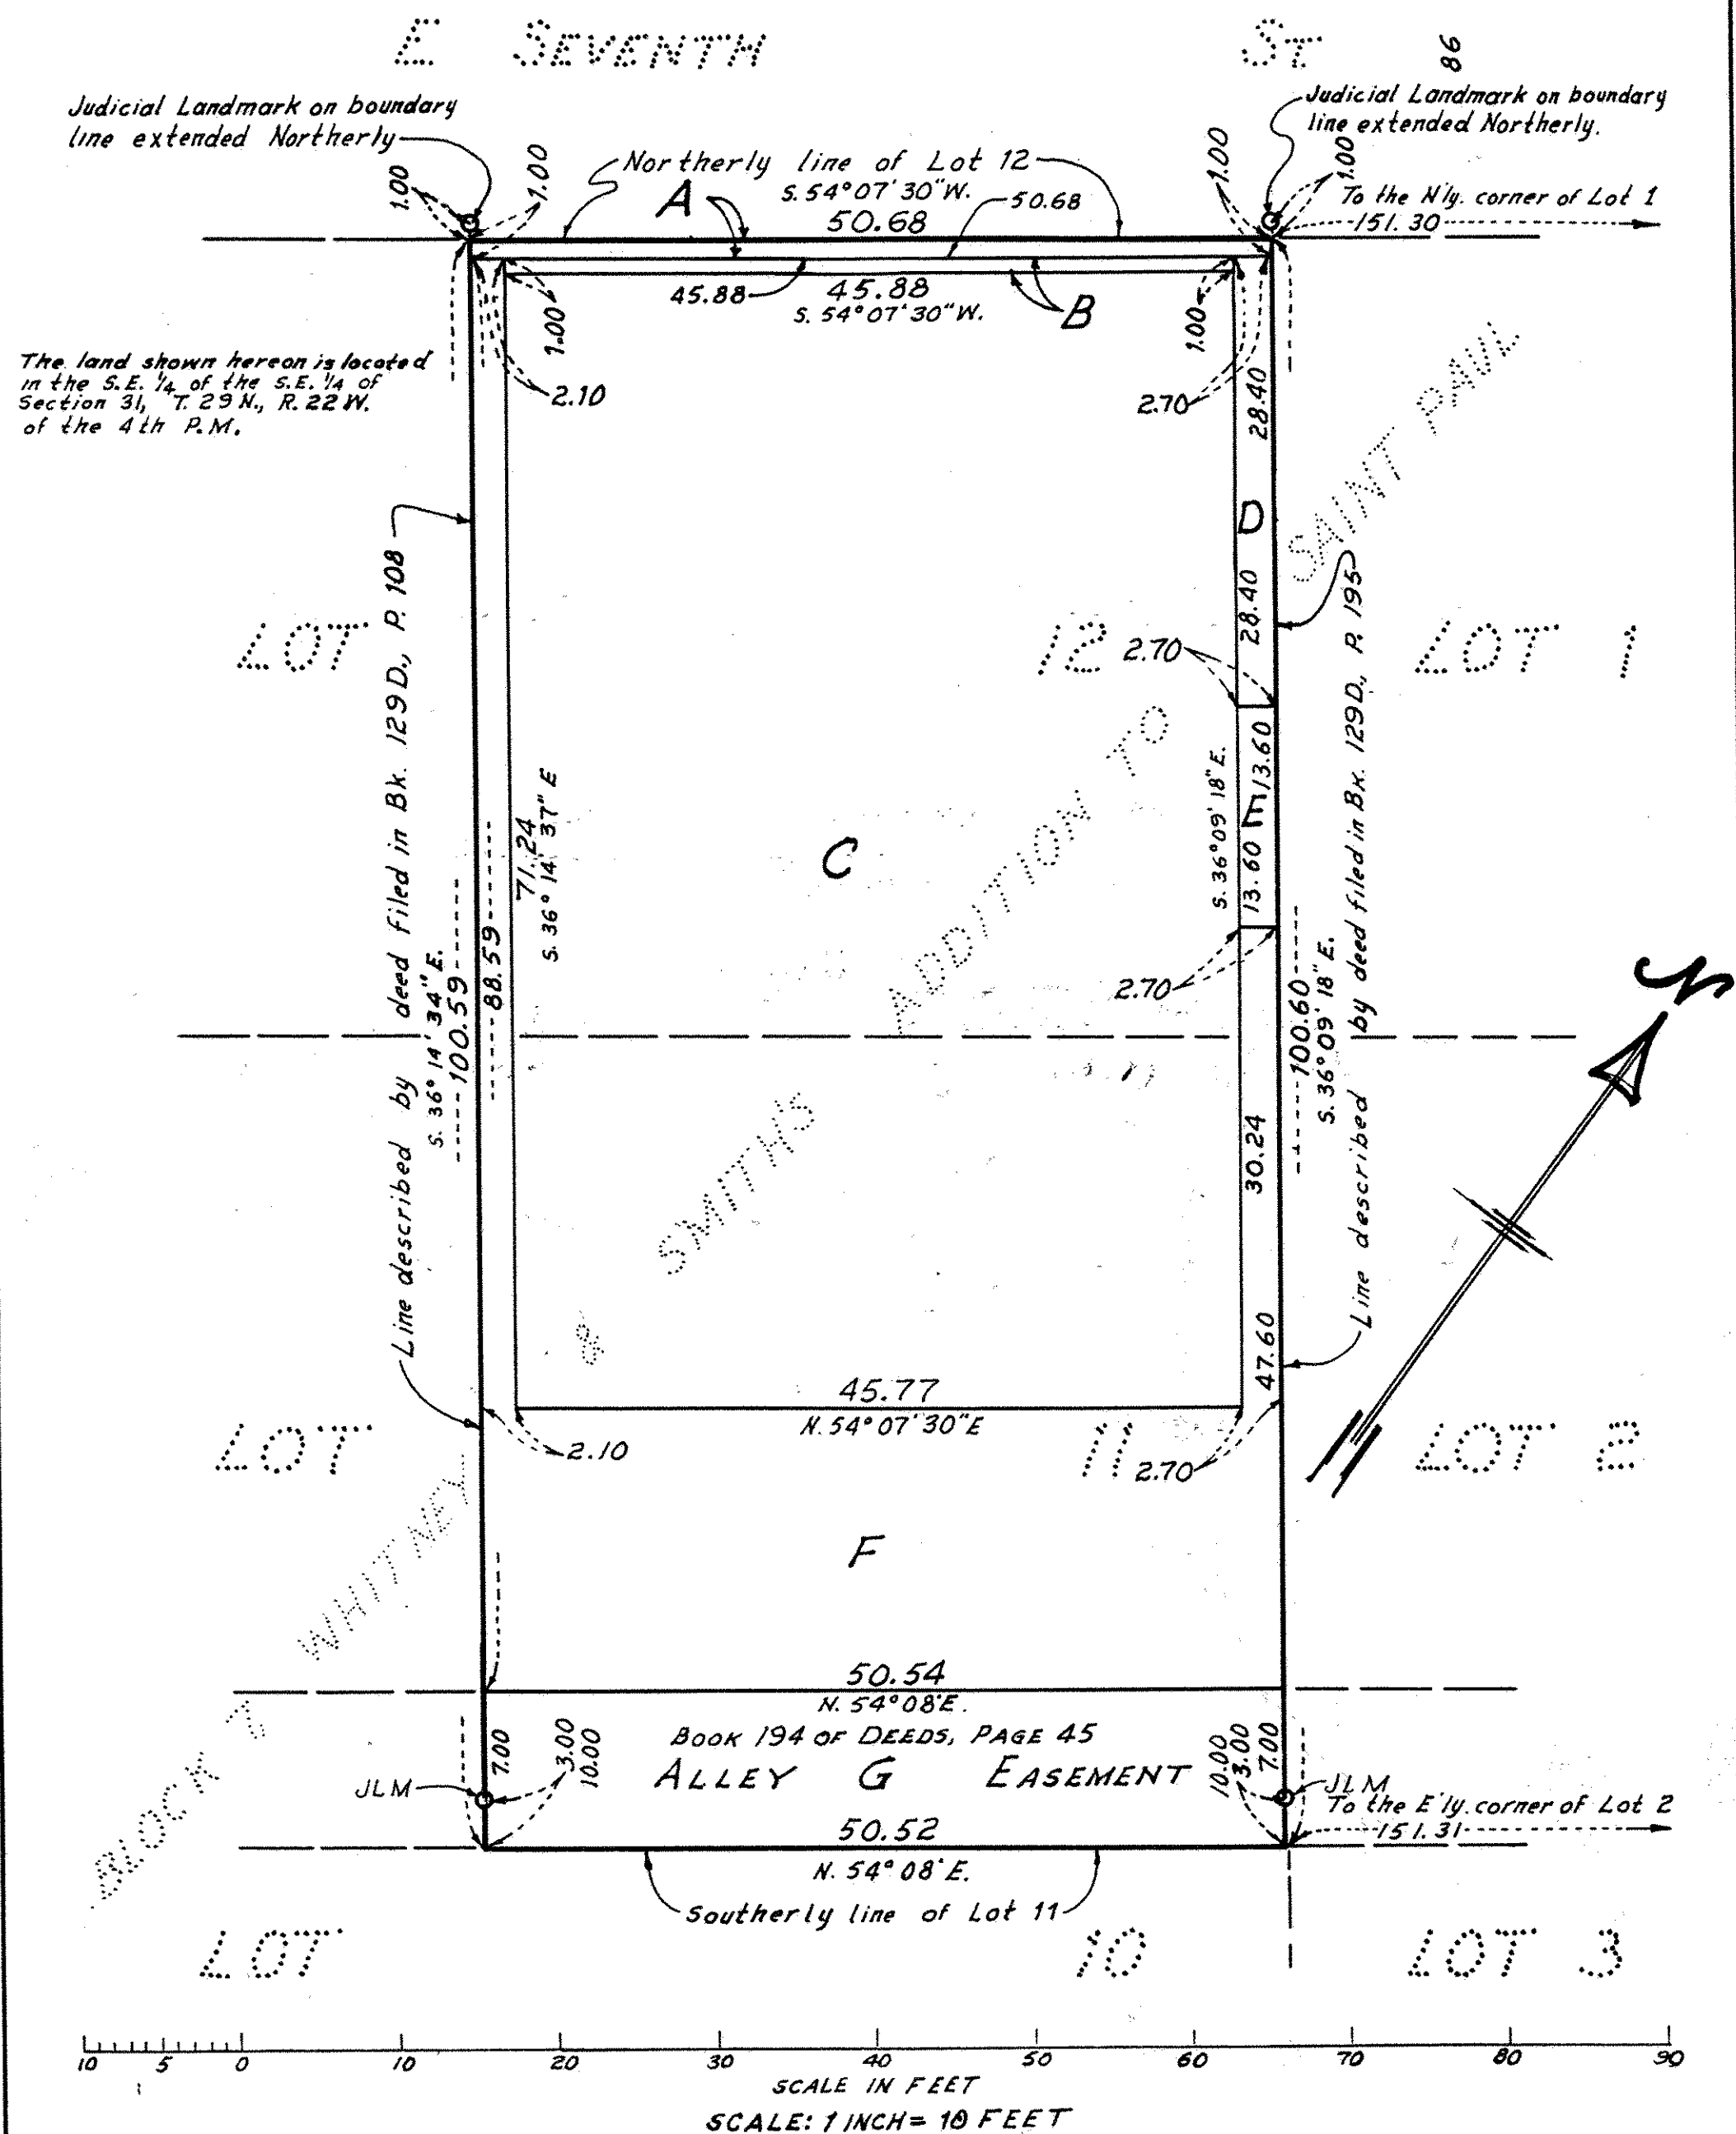

○ Indicates Judicial Landmark: 2 1/2 inch diameter brass disc, inscribed "Judicial Landmark" and R. L. S. 6740, welded to 3/4 inch iron pipe driven into hole drilled in concrete sidewalk or brick and block alley pavement.

*Bearings shown hereon are based on an assumed datum.*