

COPY
REGISTERED LAND SURVEY NO. 409

I, Donald O. Carley, Surveyor, hereby certify that in accordance with the provisions of Chapter 508, Minnesota Statutes of 1949, as amended, I have surveyed the following described tract of land in the County of Ramsey, State of Minnesota, to-wit:

Tracts E, F, G, and H
REGISTERED LAND SURVEY NO. 303,
files of Registrar of Titles,
County of Ramsey.

That the survey shown hereon is a correct delineation of said survey, this
14th day of November, 1985.

Donald O. Carley
Donald O. Carley, Registered Land Surveyor
Minnesota Registration No. 3527

Approved and accepted by the City Council of the City of North Oaks, Minnesota,
this 14th day of November, 1985.

Reg Foley
Mayor

Randy P. Rozych
Clerk

Pursuant to Chapter 7, Minnesota Laws of 1976, this Registered Land Survey has been reviewed and approved, this 3rd day of December, 1985, and the conditions of Minnesota Statutes, Section 505.03, Subdivision 2, have been fulfilled.

David D. Claypool
David D. Claypool
Acting Ramsey County Surveyor

Taxes for the year 1985 on land described herein paid, no delinquent taxes and transfer entered, this 4th day of December, 1985.

Lou DeKenna Director By Cindy Herron Deputy
Department of Property Taxation




Registrar of Titles, County of Ramsey, State of Minnesota

I hereby certify that this Registered Land Survey No. 409 was filed in this office this 4th day of DECEMBER, 1985, at 12:10 o'clock, P.M., as Document No. 791756.

John C. McLaughlin, Registrar of Titles By J. Allen Deputy

COPY CITY OF NORTH OAKS
REGISTERED LAND SURVEY NO. 409

SCALE: 1 INCH = 200 FEET

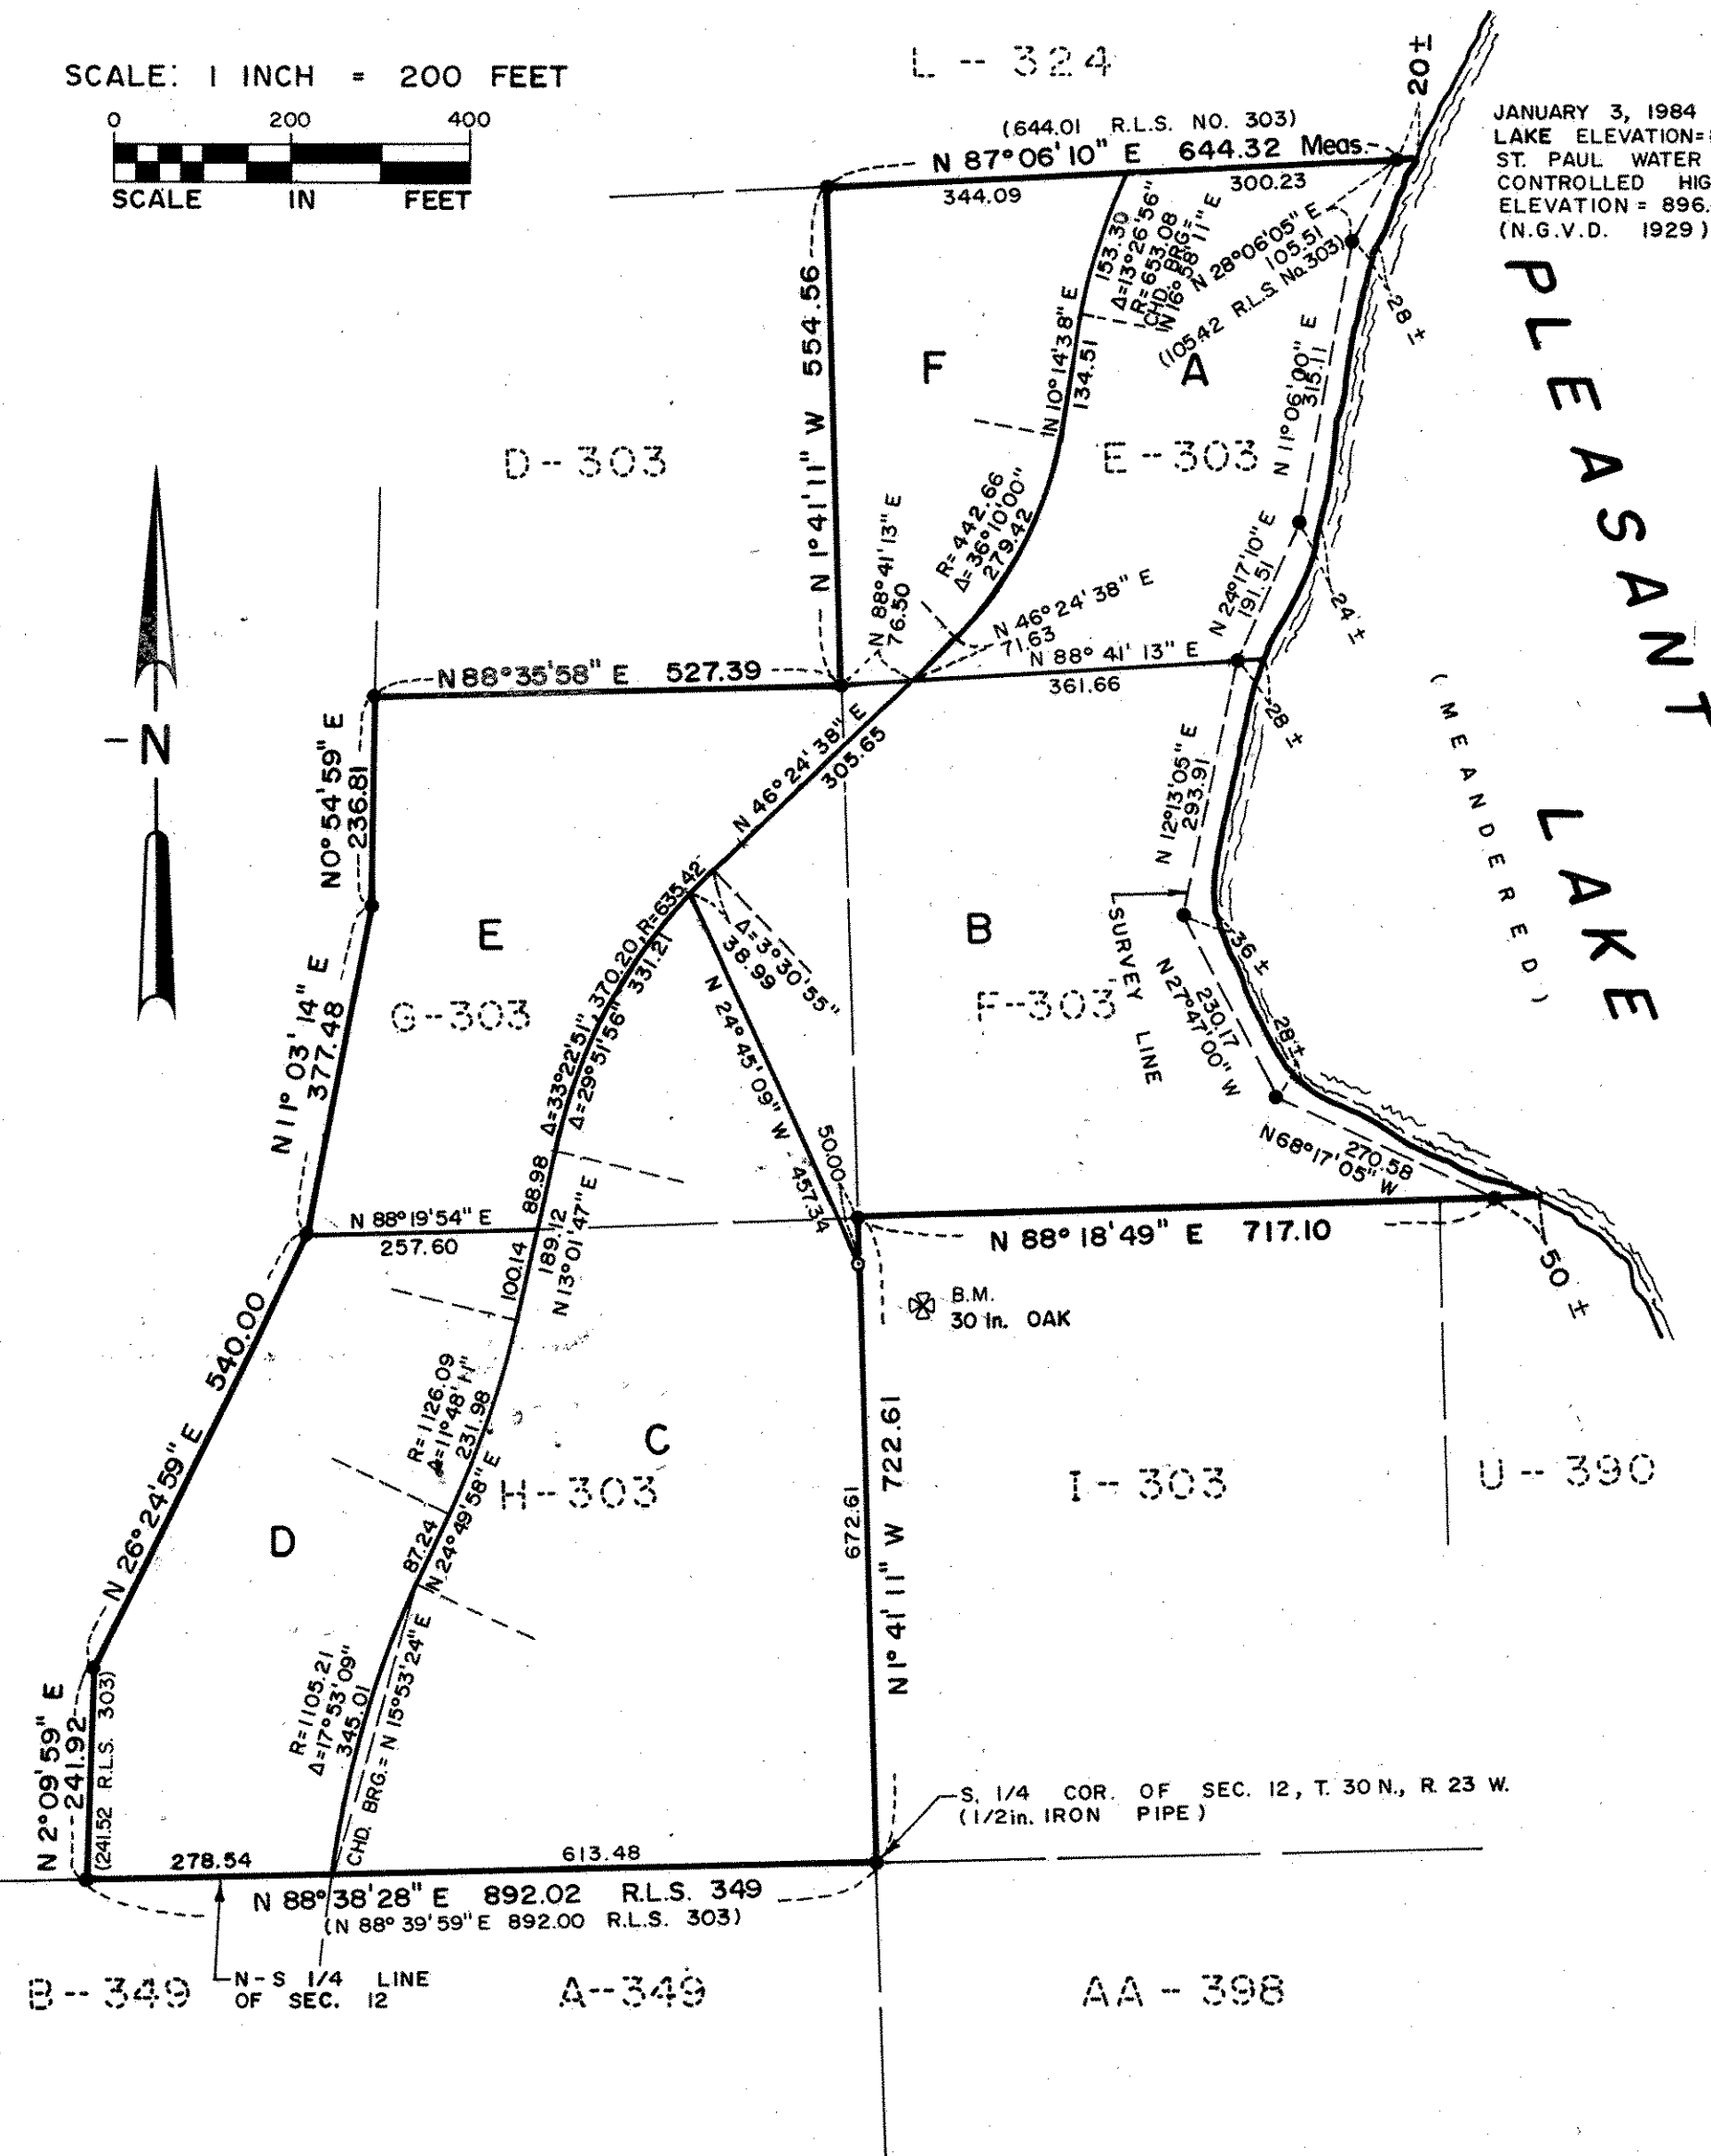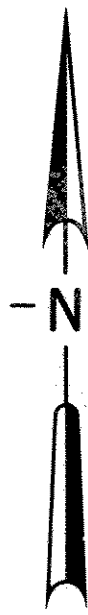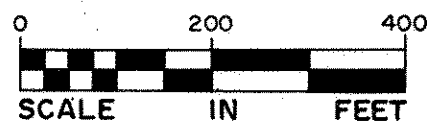

JANUARY 3, 1984
LAKE ELEVATION=892.29 FT.
ST. PAUL WATER DEPT.
CONTROLLED HIGH WATER
ELEVATION = 896.0 FT.
(N.G.V.D. 1929)

BENCH MARK: Spike in 30 in. Oak 120 ft.
S.E. of the N.W. cor. of Tract I,
R.L.S. No. 303 Elevation = 901.60 ft.

BEARING ARE ON AN ASSUMED DATUM

- DENOTES IRON MONUMENT FOUND
- DENOTES IRON MONUMENT SET