
REGISTERED LAND SURVEY NO. 414

I, Edward H. Sunde, Surveyor, hereby certify that in accordance with the provisions of Chapter 508, Minnesota Statutes of 1949, as amended, I have surveyed the following described tract of land in the County of Ramsey, State of Minnesota, to wit:
Lot 1, Block 11, SILVER LAKE WOODS, according to the recorded plat thereof, Ramsey County, Minnesota.
That the survey shown hereon is a correct delineation of said survey, this <u>IITH</u> day of <u>July</u> , 1986.
Edward H. Sunde, Land Surveyor Minnesota Registration No. 8612
Approved and accepted by the City Council of the City of Mounds View, Minnesota, this 17 day of JULY, 1986.
Jerome Dinko Clerk Charles
Taxes for the year 1986 on the land described herein paid, no delinquent taxes and transfer entered, this 300 day of fully, 1986.
Department of Property Taxation Department of Property Taxation Department of Property Taxation
Pursuant to Chapter 7, Minnesota Laws of 1976 this Registered Land Survey has been reviewed and approved this day of 1986 and the conditions of Minnesota Statutes, Section 505.03, Subdivision 2, have been fulfilled. David D. Claypool Acting Ramsey County Surveyor
Registrar of Titles, County of Ramsey, State of Minnesota 44 was filed in this office this day of August, 1986, at 2:30 clock P.M., as Document No. 808652.
John C. McLaughlin, Registrar of Titles
BYDeputy

Sunde Land Surveying Inc.

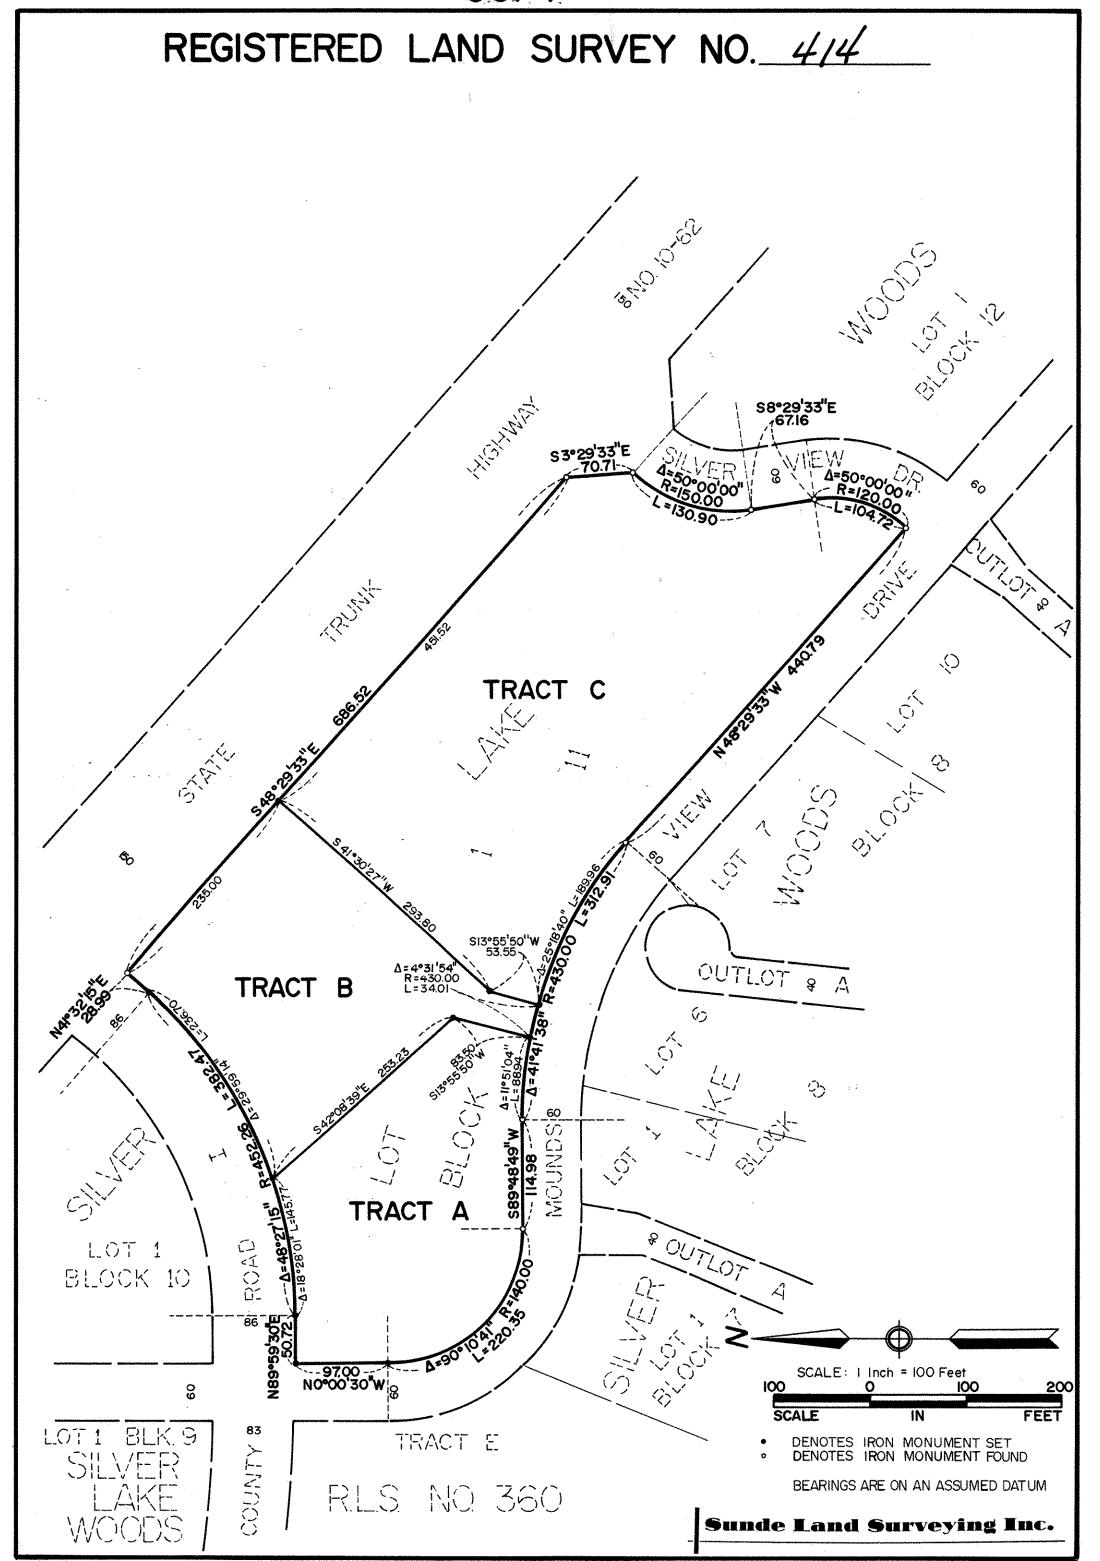

SHEET 2 OF 2 SHEETS