

REGISTERED LAND SURVEY NO. 418

I, ERNEST G. RUD, LAND SURVEYOR, HEREBY CERTIFY THAT IN ACCORDANCE WITH THE PROVISIONS OF CHAPTER 508, MINNESOTA STATUTES OF 1949, AS AMENDED, I HAVE SURVEYED THE FOLLOWING DESCRIBED TRACT OF LAND IN THE COUNTY OF RAMSEY, STATE OF MINNESOTA, TO-WIT:

LOTS 3, 4 AND ALL OF LOT 16 EXCEPT THE EASTERLY 35 FEET THEREOF, BLOCK 3, ARDEN HILLS No. 2.

THAT THE SURVEY SHOWN HEREIN IS A CORRECT DELINEATION OF SAID SURVEY, SIGNED THIS 11TH DAY OF November, 1986.

Ernest G. Rud

ERNEST G. RUD, LAND SURVEYOR
MINNESOTA REGISTRATION No. 9808

APPROVED AND ACCEPTED BY THE CITY COUNCIL OF THE CITY OF
ARDEN HILLS, MINNESOTA, THIS 17th DAY OF
November, 1986.

Robert H. Woodburn

MAYOR

Charlotte M. Piesch

CLERK

TAXES FOR THE YEAR 1986 ON THE LAND DESCRIBED HEREIN PAID, NO DELINQUENT
TAXES AND TRANSFER ENTERED, THIS 18th DAY OF November, 1986.

Lou McKenna, DIRECTOR
DEPARTMENT OF PROPERTY TAXATION

BY Jelen Knutson, DEPUTY

PURSUANT TO CHAPTER 7, MINNESOTA LAWS OF 1976, THIS REGISTERED LAND SURVEY HAS BEEN
REVIEWED AND APPROVED, THIS 21ST DAY OF November, 1986, AND THE
CONDITIONS OF MINNESOTA STATUTES, SECTION 505.03, SUBDIVISION 2, HAVE BEEN FULFILLED.

David D. Claypool

DAVID D. CLAYPOOL
ACTING RAMSEY COUNTY SURVEYOR


REGISTRAR OF TITLES,
COUNTY OF RAMSEY, STATE OF MINNESOTA

I HEREBY CERTIFY THAT THIS REGISTERED LAND SURVEY No. 418 WAS FILED IN THIS
OFFICE THIS 25TH DAY OF November, 1986, AT 2:10
O'CLOCK P.M., AS DOCUMENT NUMBER 819417.

JOHN C. McLAUGHLIN
REGISTRAR OF TITLES

BY _____, DEPUTY

REGISTERED LAND SURVEY NO. 418

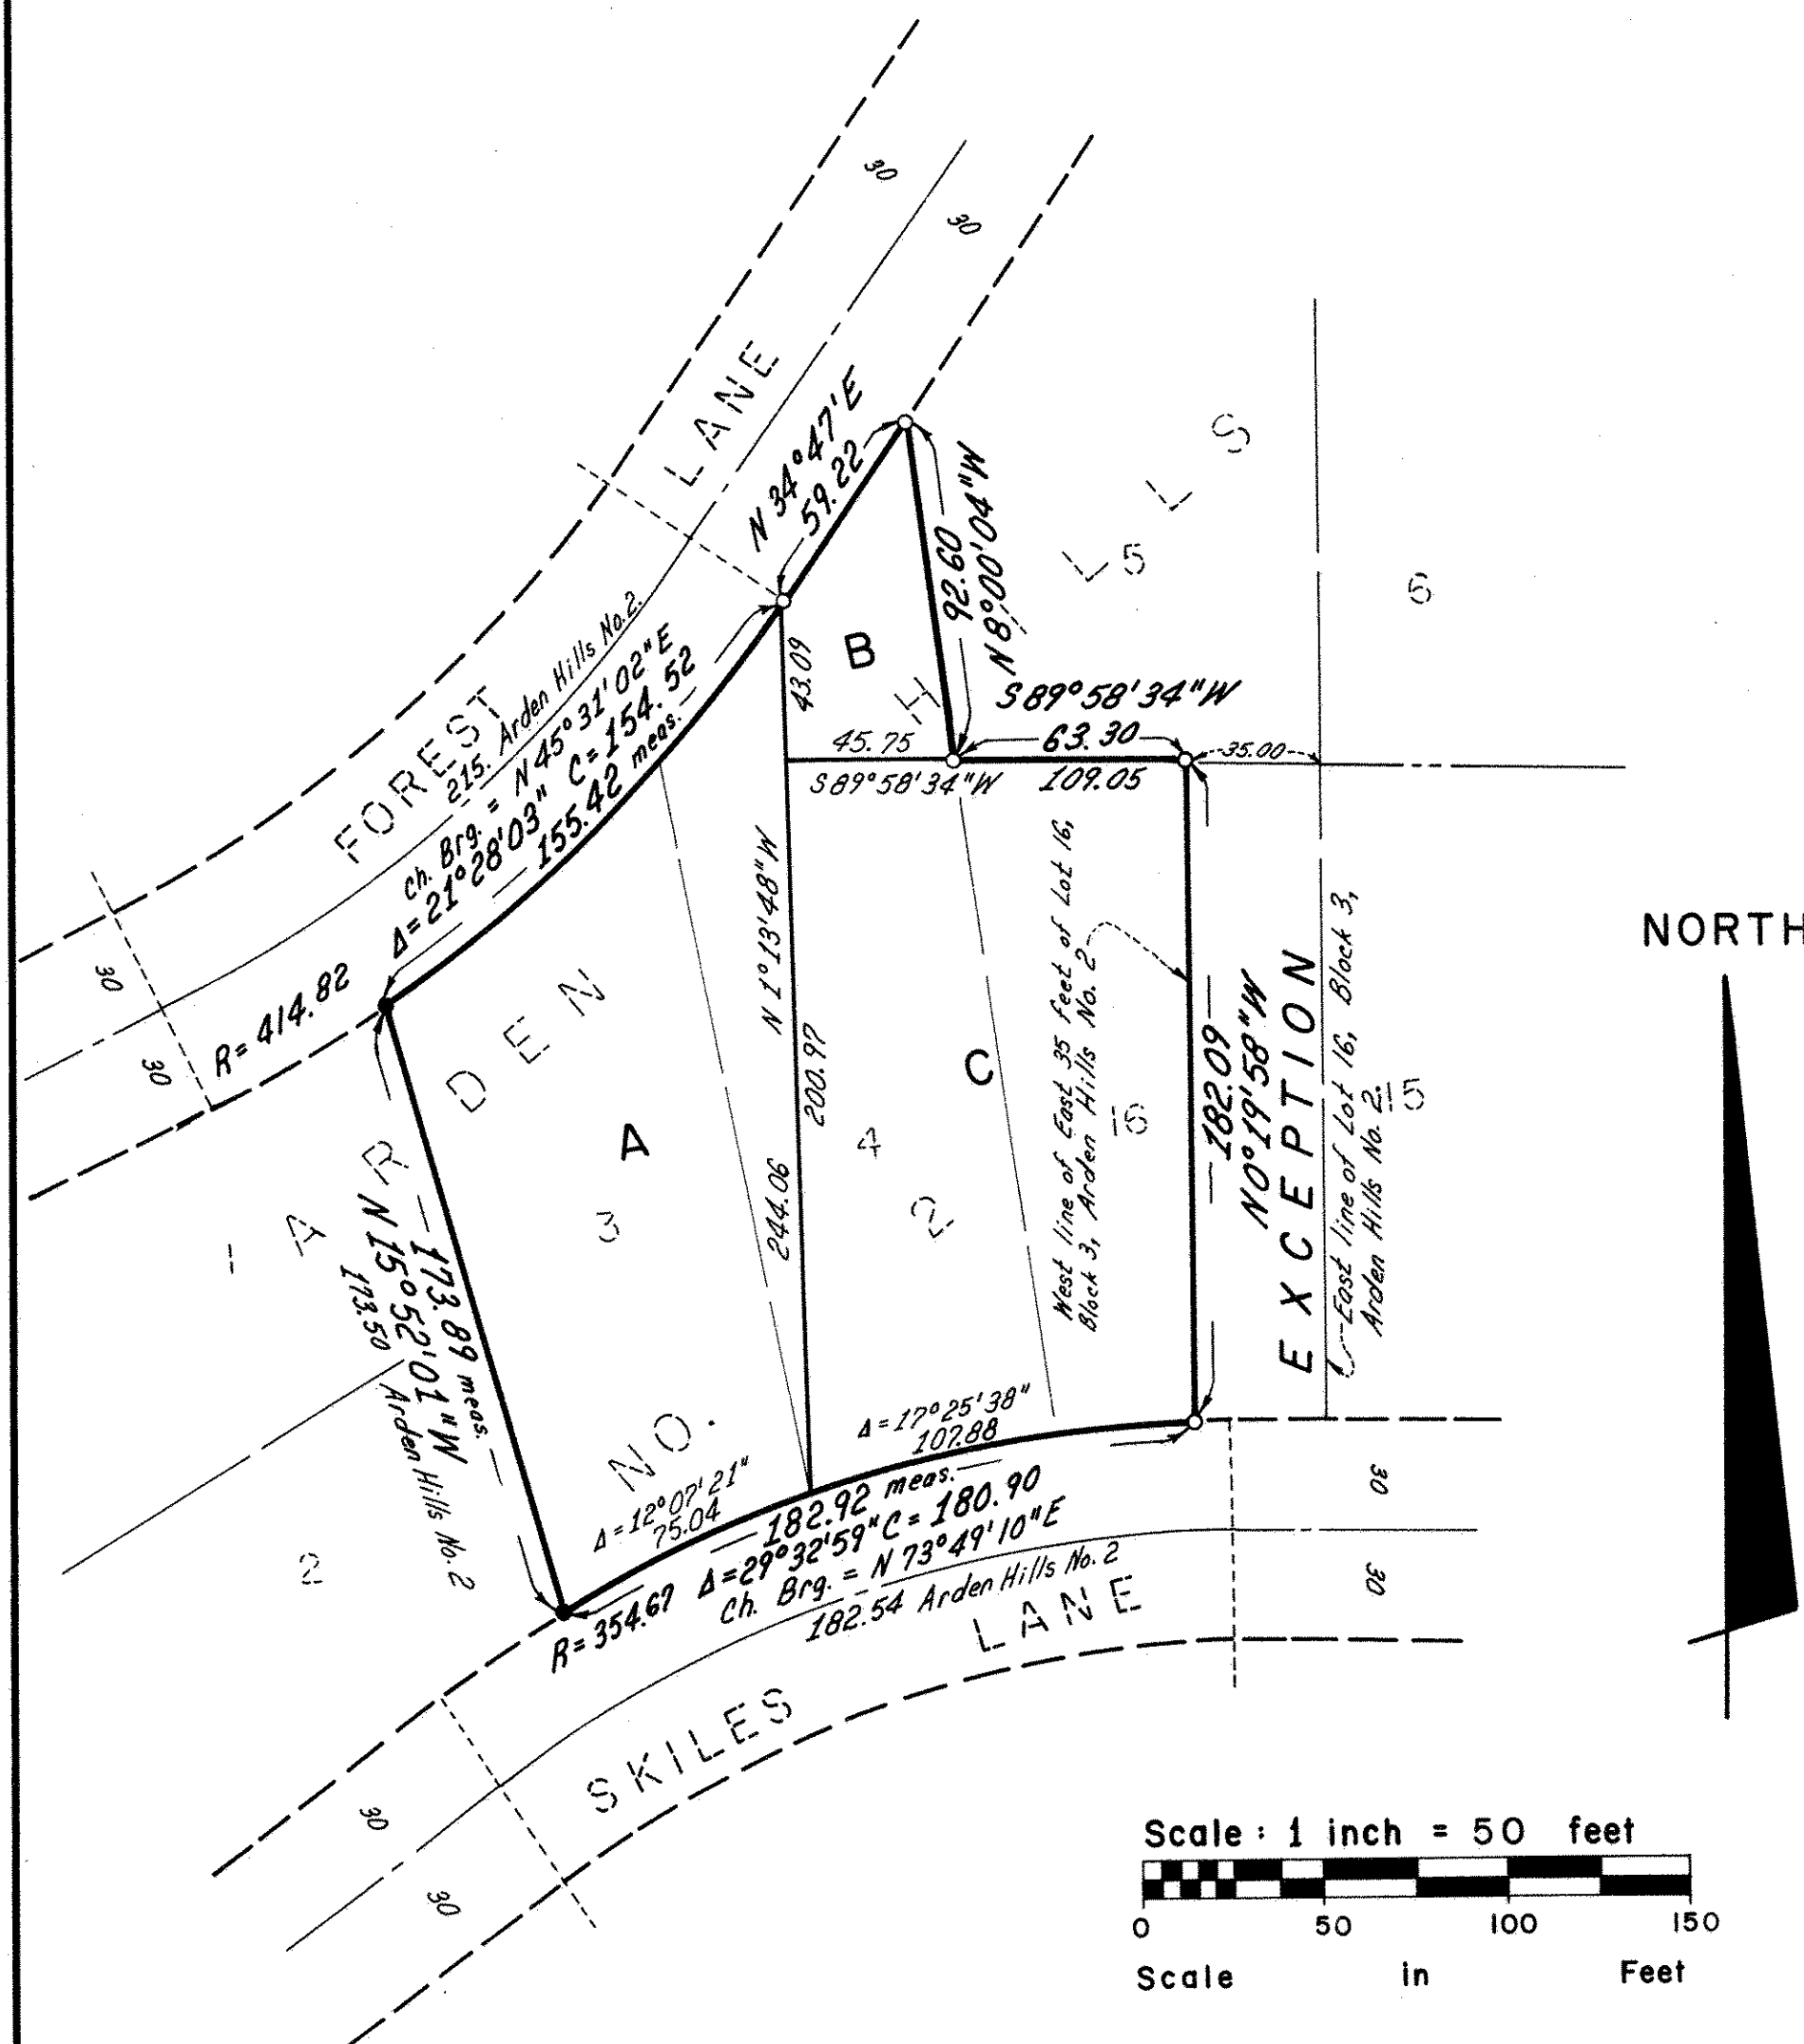

Located in the East Half of the
Northwest Quarter of Section 34,
Township 30, Range 23,
Ramsey County, Minnesota.

○ Denotes Iron Monument Set.
● Denotes Iron Monument Found.
Bearings Are On An Assumed Datum.

E.G. RUD & SONS, INC.
Land Surveyors