

REGISTERED LAND SURVEY NO. 420

I, James E. Danley, Registered Land Surveyor, hereby certify that in accordance with the provisions of Chapter 508, Minnesota Statutes of 1949, as amended, I have surveyed the following described tract of land in the County of Ramsey, State of Minnesota, to-wit:

That part of the following property

Tracts B, E, F, G, H, I, J, K, L, M, N, O, P, Q, R,
S, T and U

that lies between elevations 29.50 feet and 61.50 feet in
Registered Land Survey No. 417, files of Registrar of Titles,
County of Ramsey.
All elevations refer to City of Saint Paul Datum. Elevation
0.0 feet City of Saint Paul Datum equals elevation 694.10 feet
mean sea level datum as established by United States Coast and
Geodetic Surveys, North American Datum, 1929.

That the survey shown herein is a correct delineation of said survey this 1ST
day of DECEMBER, 1986.

James E. Danley
James E. Danley, Registered Land Surveyor
Minnesota Registration No. 14887

Approved and accepted by the City Council of the City of Saint Paul, Minnesota, this
10th day of OCTOBER, 1986.

Carol A. Fontaine, Asst. Clerk

Pursuant to Chapter 7, Minnesota Laws of 1976, this Registered Land Survey has been
reviewed and approved, this 2nd day of December, 1986 and the
conditions of Minnesota Statutes, Section 505.03, Subdivision 2, have been fulfilled.

David D. Claypool
David D. Claypool
Acting Ramsey County Surveyor

Taxes for the year 1986 on land described herein paid, no delinquent taxes and
transfer entered, this 2nd day of December, 1986.


Lou McKenna Director B. Heleen Frutson Deputy
Department of Property Taxation

Registrar of Titles, County of Ramsey, State of Minnesota


I hereby certify that this Registered Land Survey No. 420 was filed in this office
this 12th day of December, 1986, at 4:00 o'clock P.M., as
Document Number 820801.

By _____ Deputy
John C. Mc Laughlin, Registrar of Titles


REGISTERED LAND SURVEY NO. 420

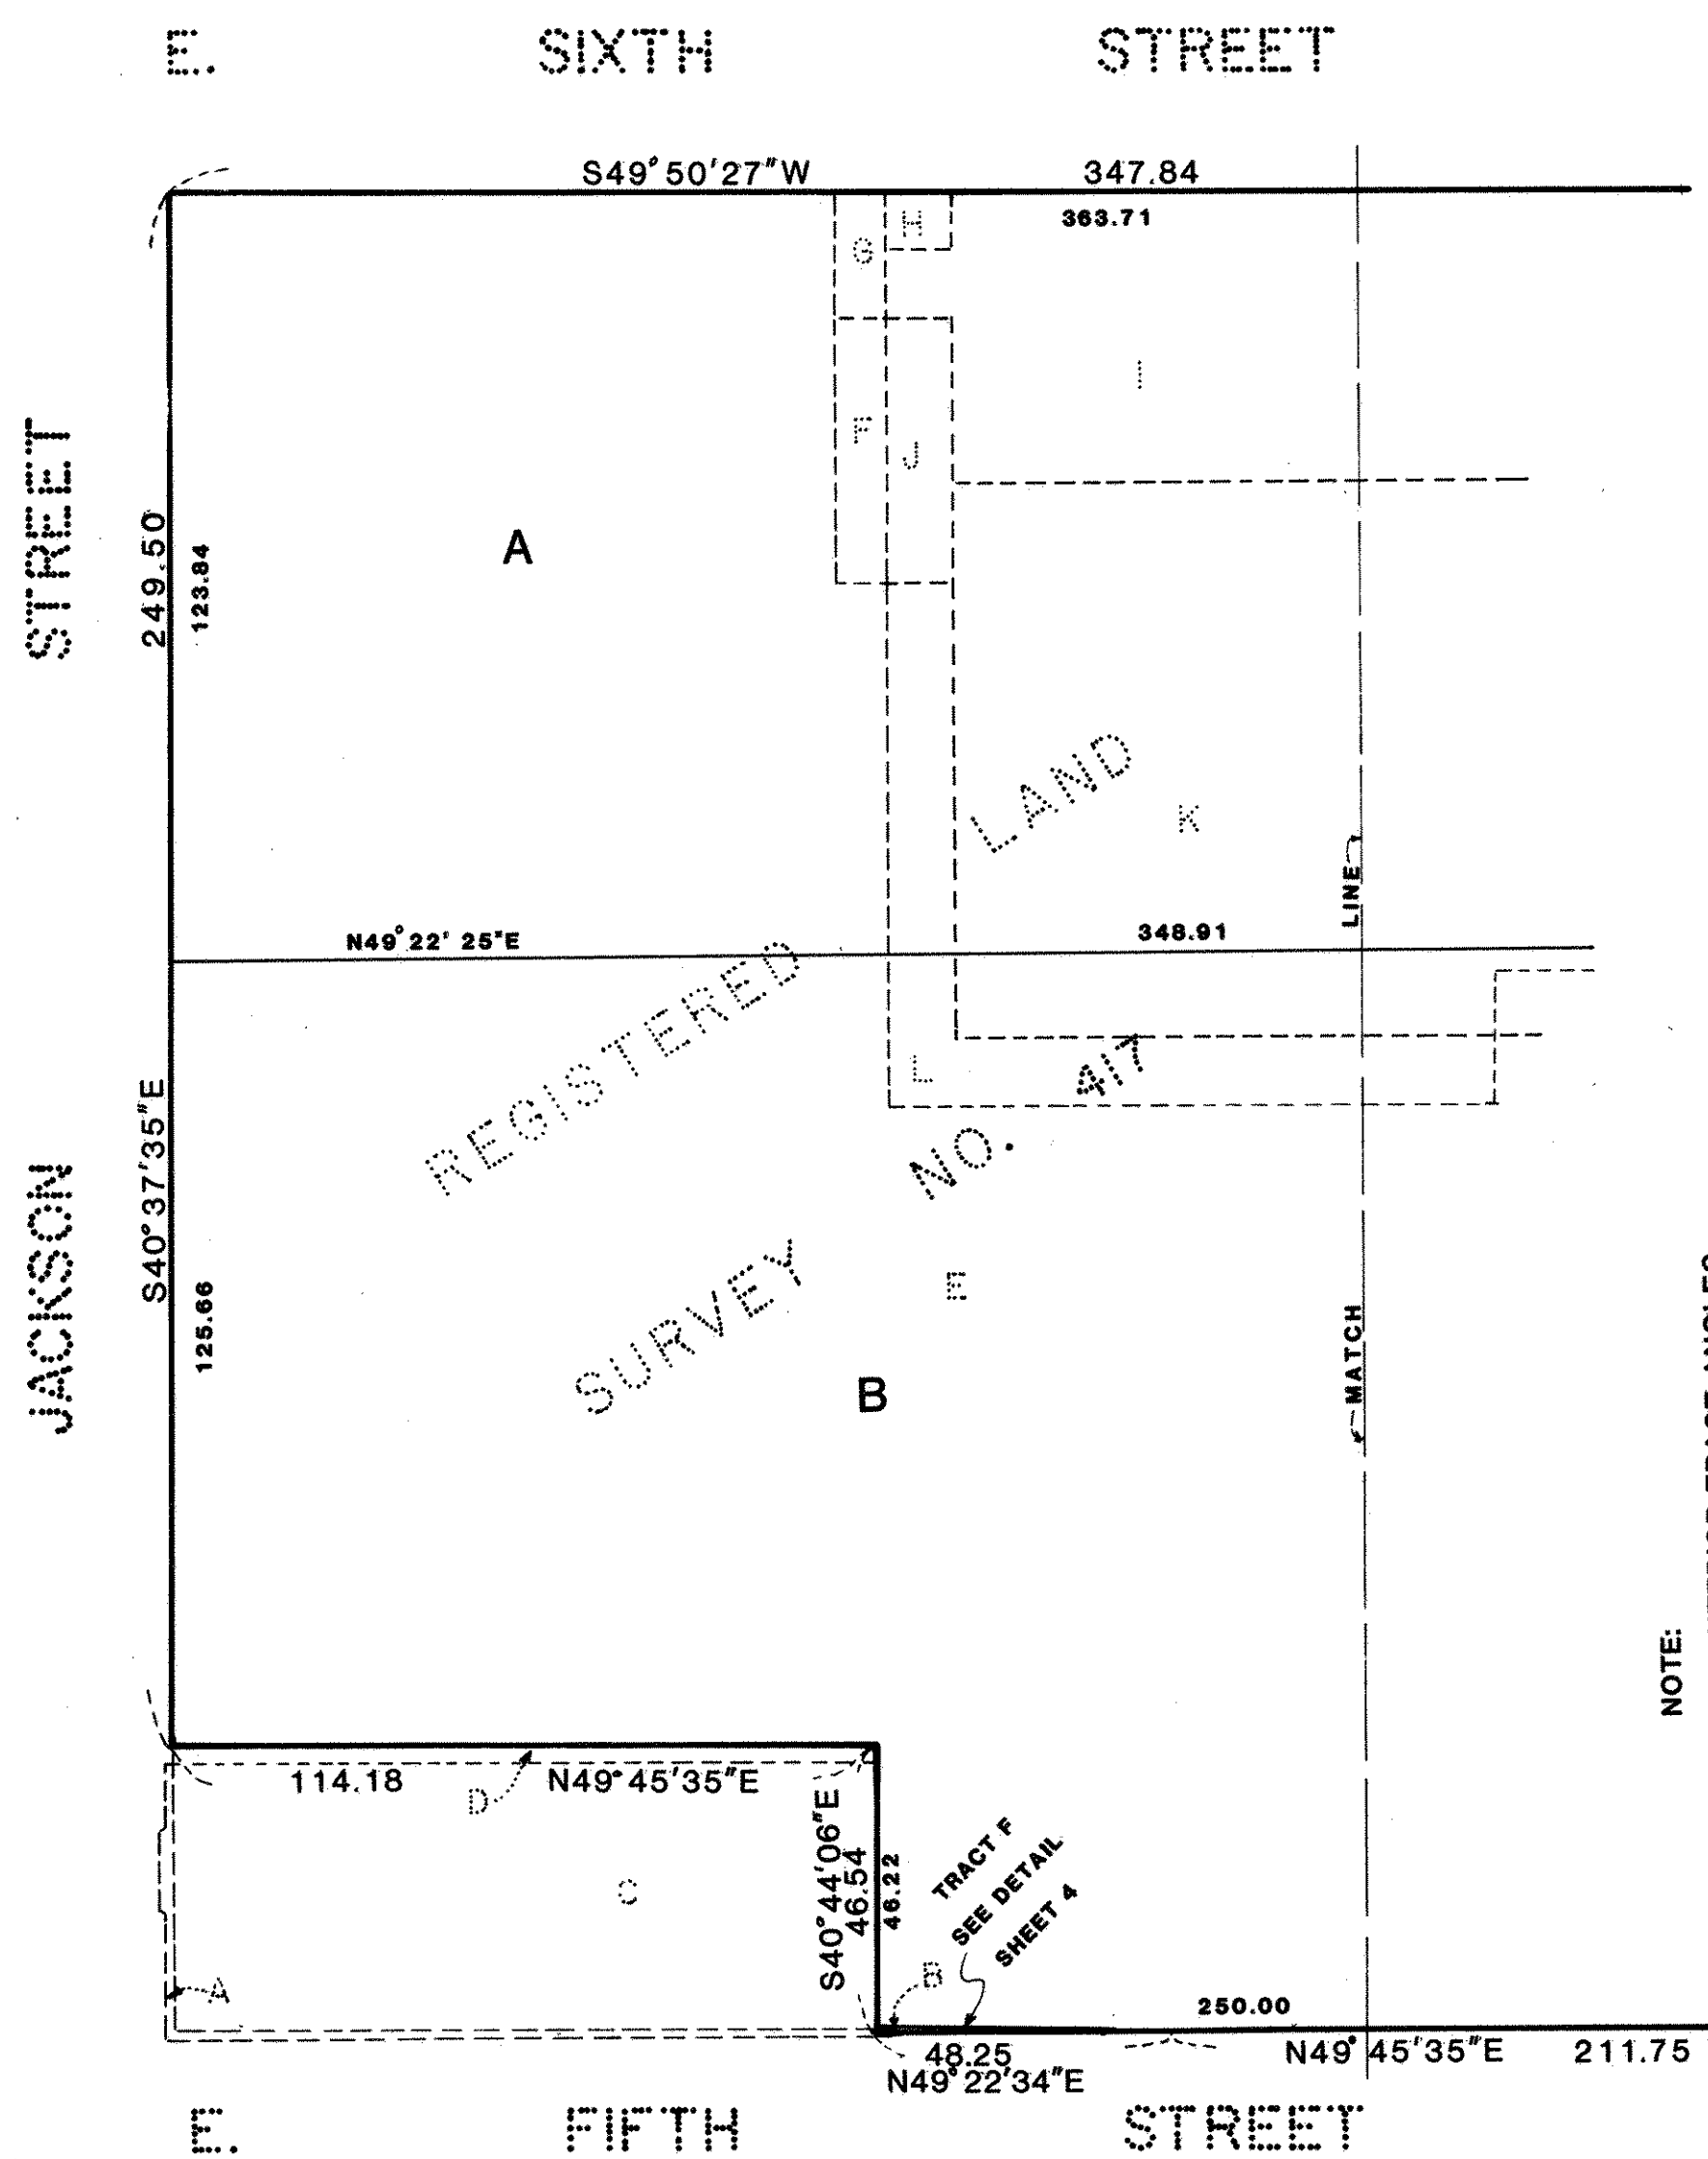

NOTE:
ALL INTERIOR TRACT ANGLES
ARE RIGHT ANGLES (90°00'00")
UNLESS OTHERWISE INDICATED


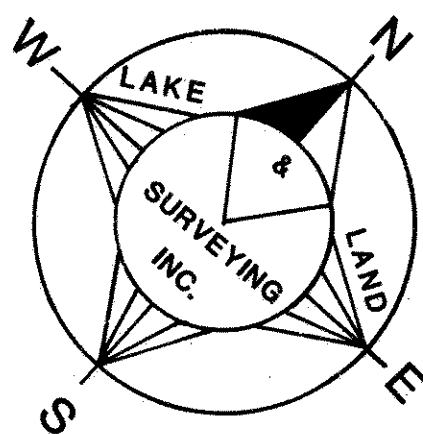


SCALE 1 INCH = 30 FEET

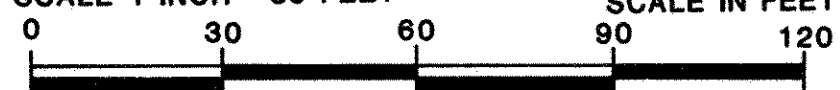

THE BEARING SYSTEM IS BASED ON THE
SOUTHWESTERLY LINE OF UNDERLYING TRACT E,
R.L.S. NO. 417, HAVING A BEARING OF S40°37'35"E

REGISTERED LAND SURVEY NO. 420

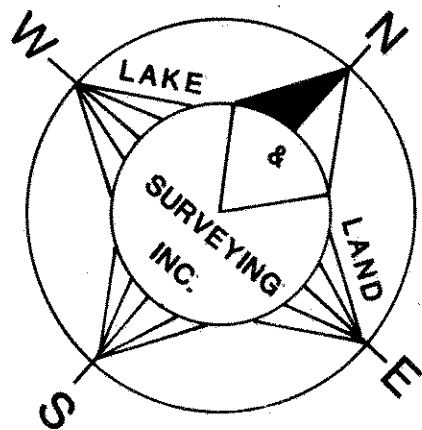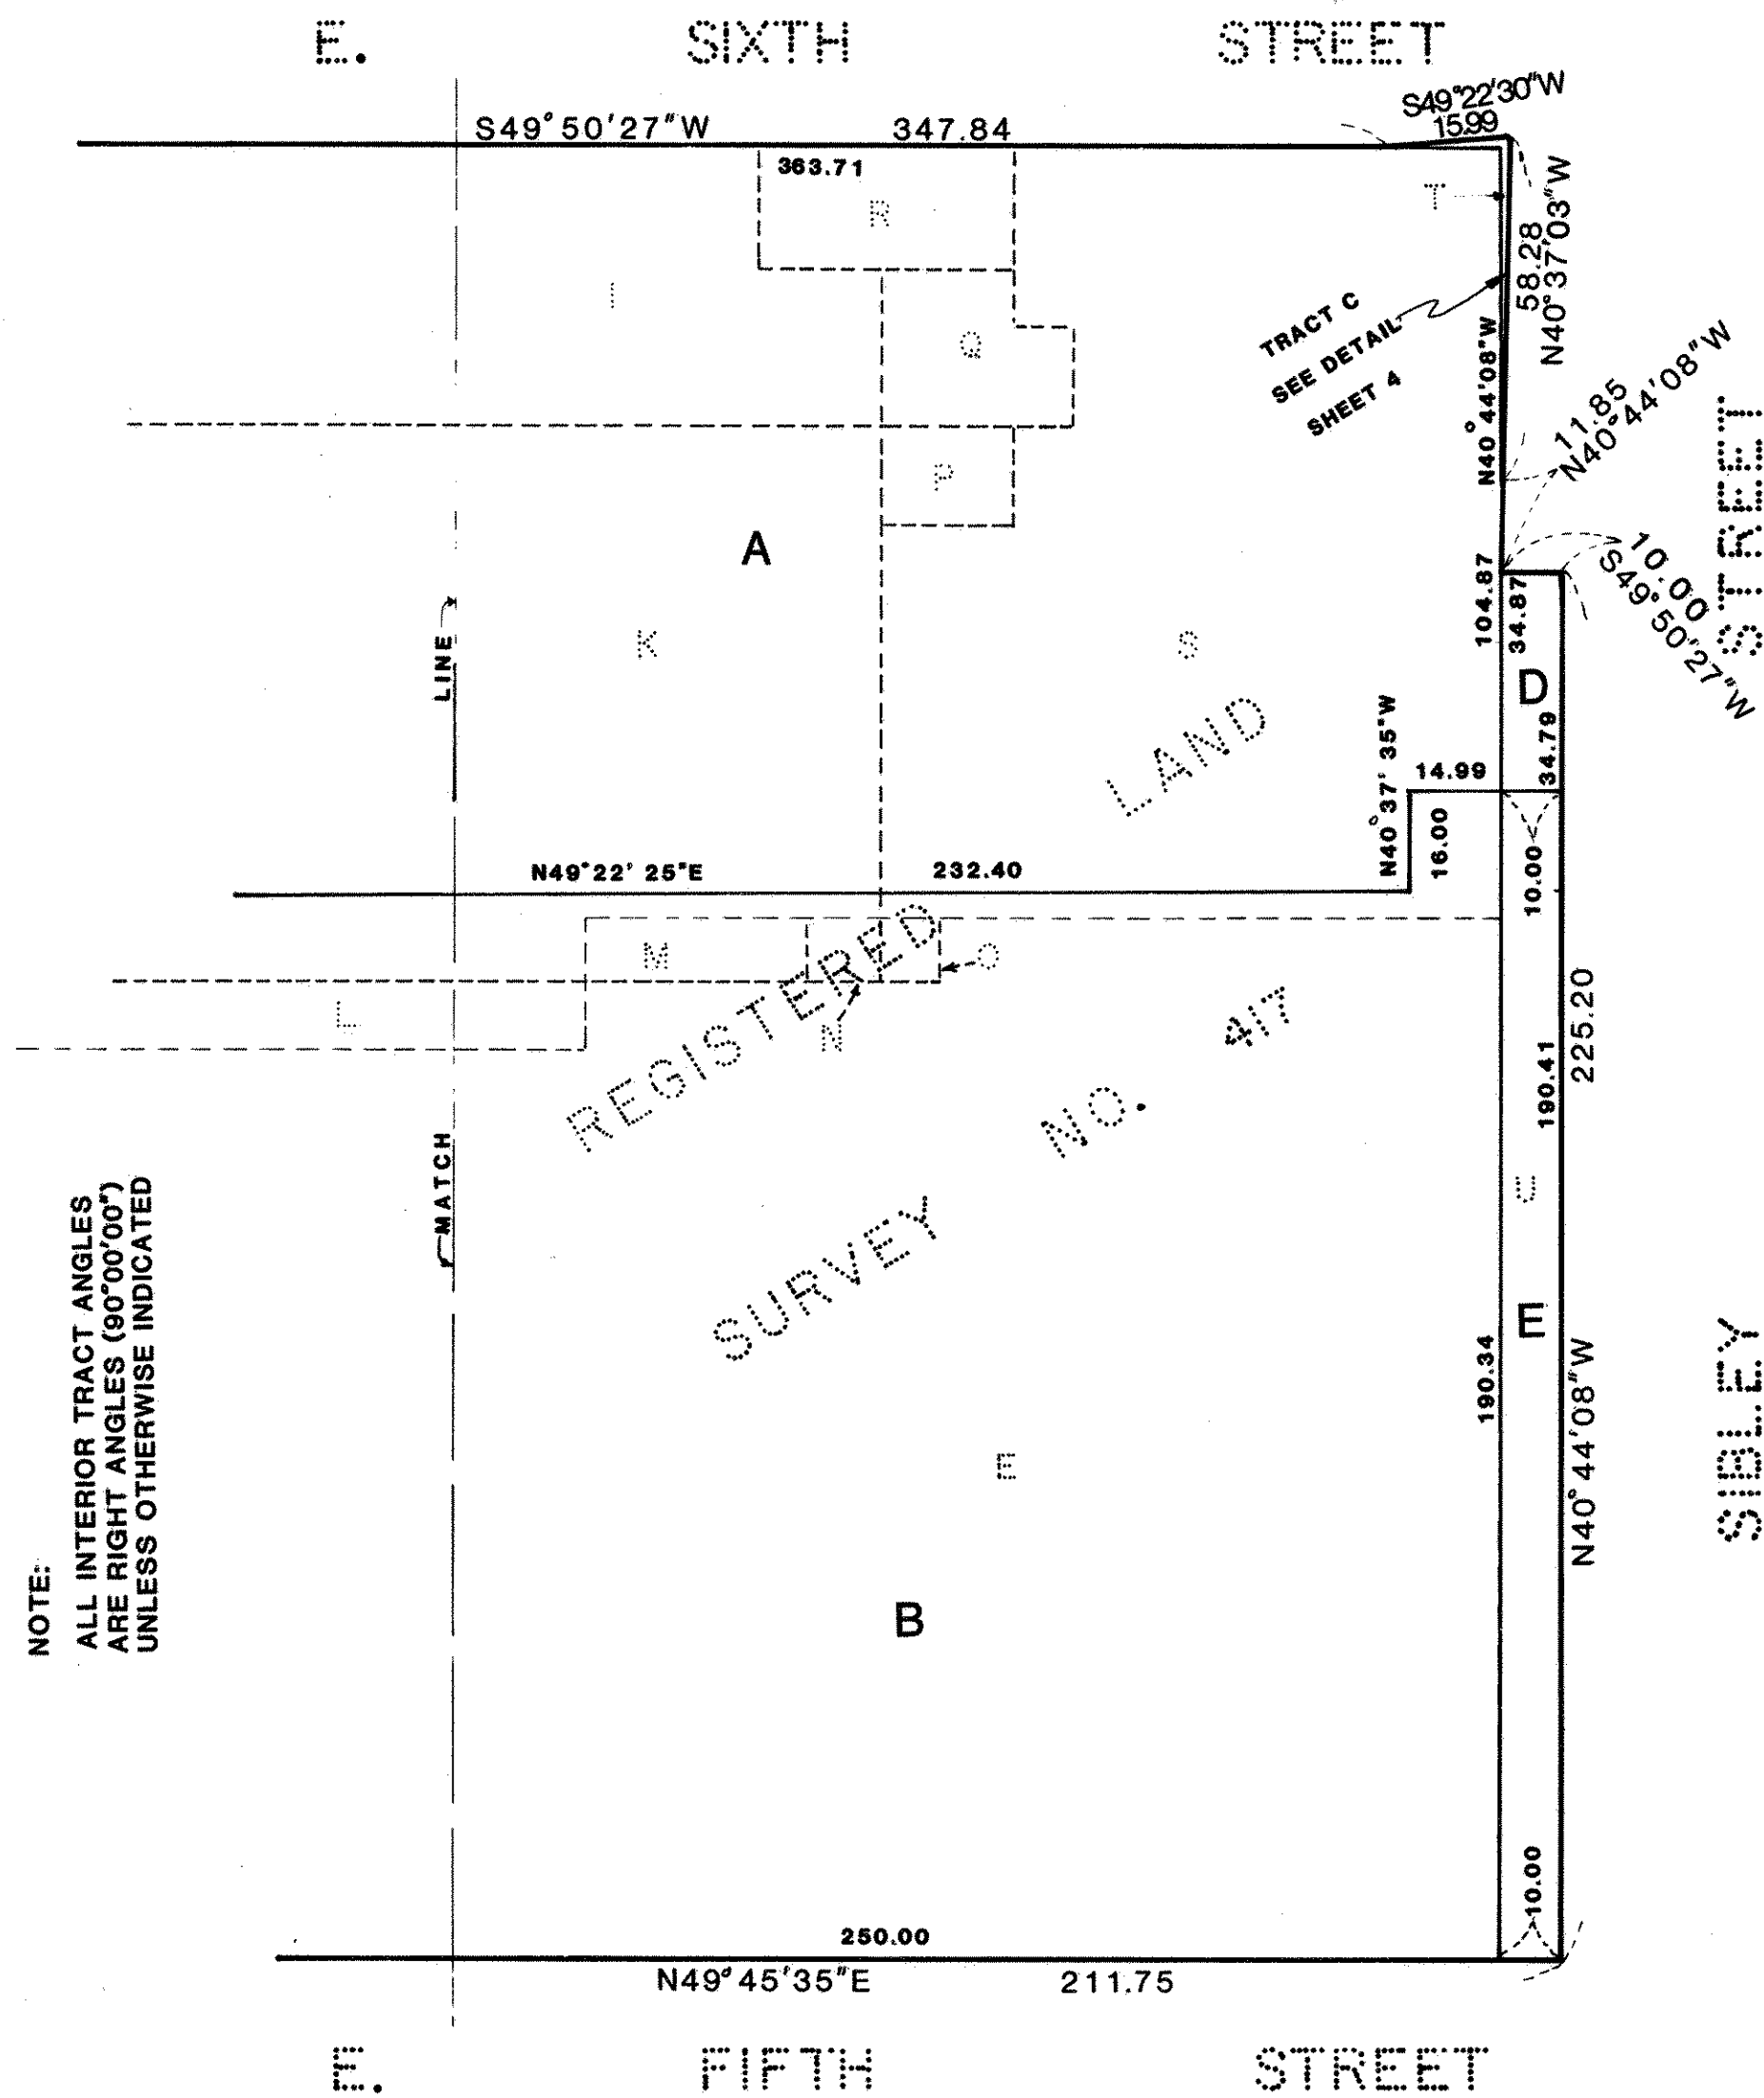

SCALE 1 INCH = 30 FEET

SCALE IN FEET



THE BEARING SYSTEM IS BASED ON THE
SOUTHWESTERLY LINE OF UNDERLYING TRACT E,
R.L.S. NO. 417, HAVING A BEARING OF S40°37'35"E

REGISTERED LAND SURVEY NO. 420

