

REGISTERED LAND SURVEY NO. 430

I, James E. Danley, Registered Land Surveyor, hereby certify that in accordance with the provisions of Chapter 508, Minnesota Statutes of 1949, as amended, I have surveyed the following described tract of land in the County of Ramsey, State of Minnesota, to-wit:

That part of the following property

Tracts B, E, F, G, H, I, J, K, L, M, N, O, P, Q, R,
S, T and U

that lie above elevation 192.50 feet in Registered Land Survey No. 417 files of Registrar of Titles, County of Ramsey. All elevations refer to City of Saint Paul Datum. Elevation 0.0 feet City of Saint Paul Datum equals elevation 694.10 feet mean sea level datum as established by United States Coast and Geodetic Surveys, North American Datum, 1929.

That the survey shown herein is a correct delineation of said survey this 12TH day of DECEMBER, 1986.

James E. Danley
James E. Danley, Registered Land Surveyor
Minnesota Registration No. 14887

Approved and accepted by the City Council of the City of Saint Paul, Minnesota, this 16th day of DECEMBER, 1986.

Albert B. Olson Clerk

Pursuant to Chapter 7, Minnesota Laws of 1976, this Registered Land Survey has been reviewed and approved, this 15th day of December, 1986, and the conditions of Minnesota Statutes, Section 505.03, Subdivision 2, have been fulfilled.

David D. Claypool
David D. Claypool
Acting Ramsey County Surveyor

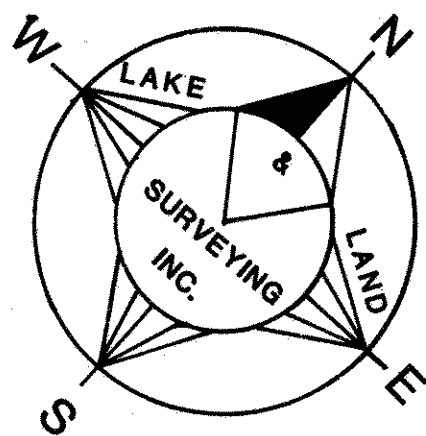
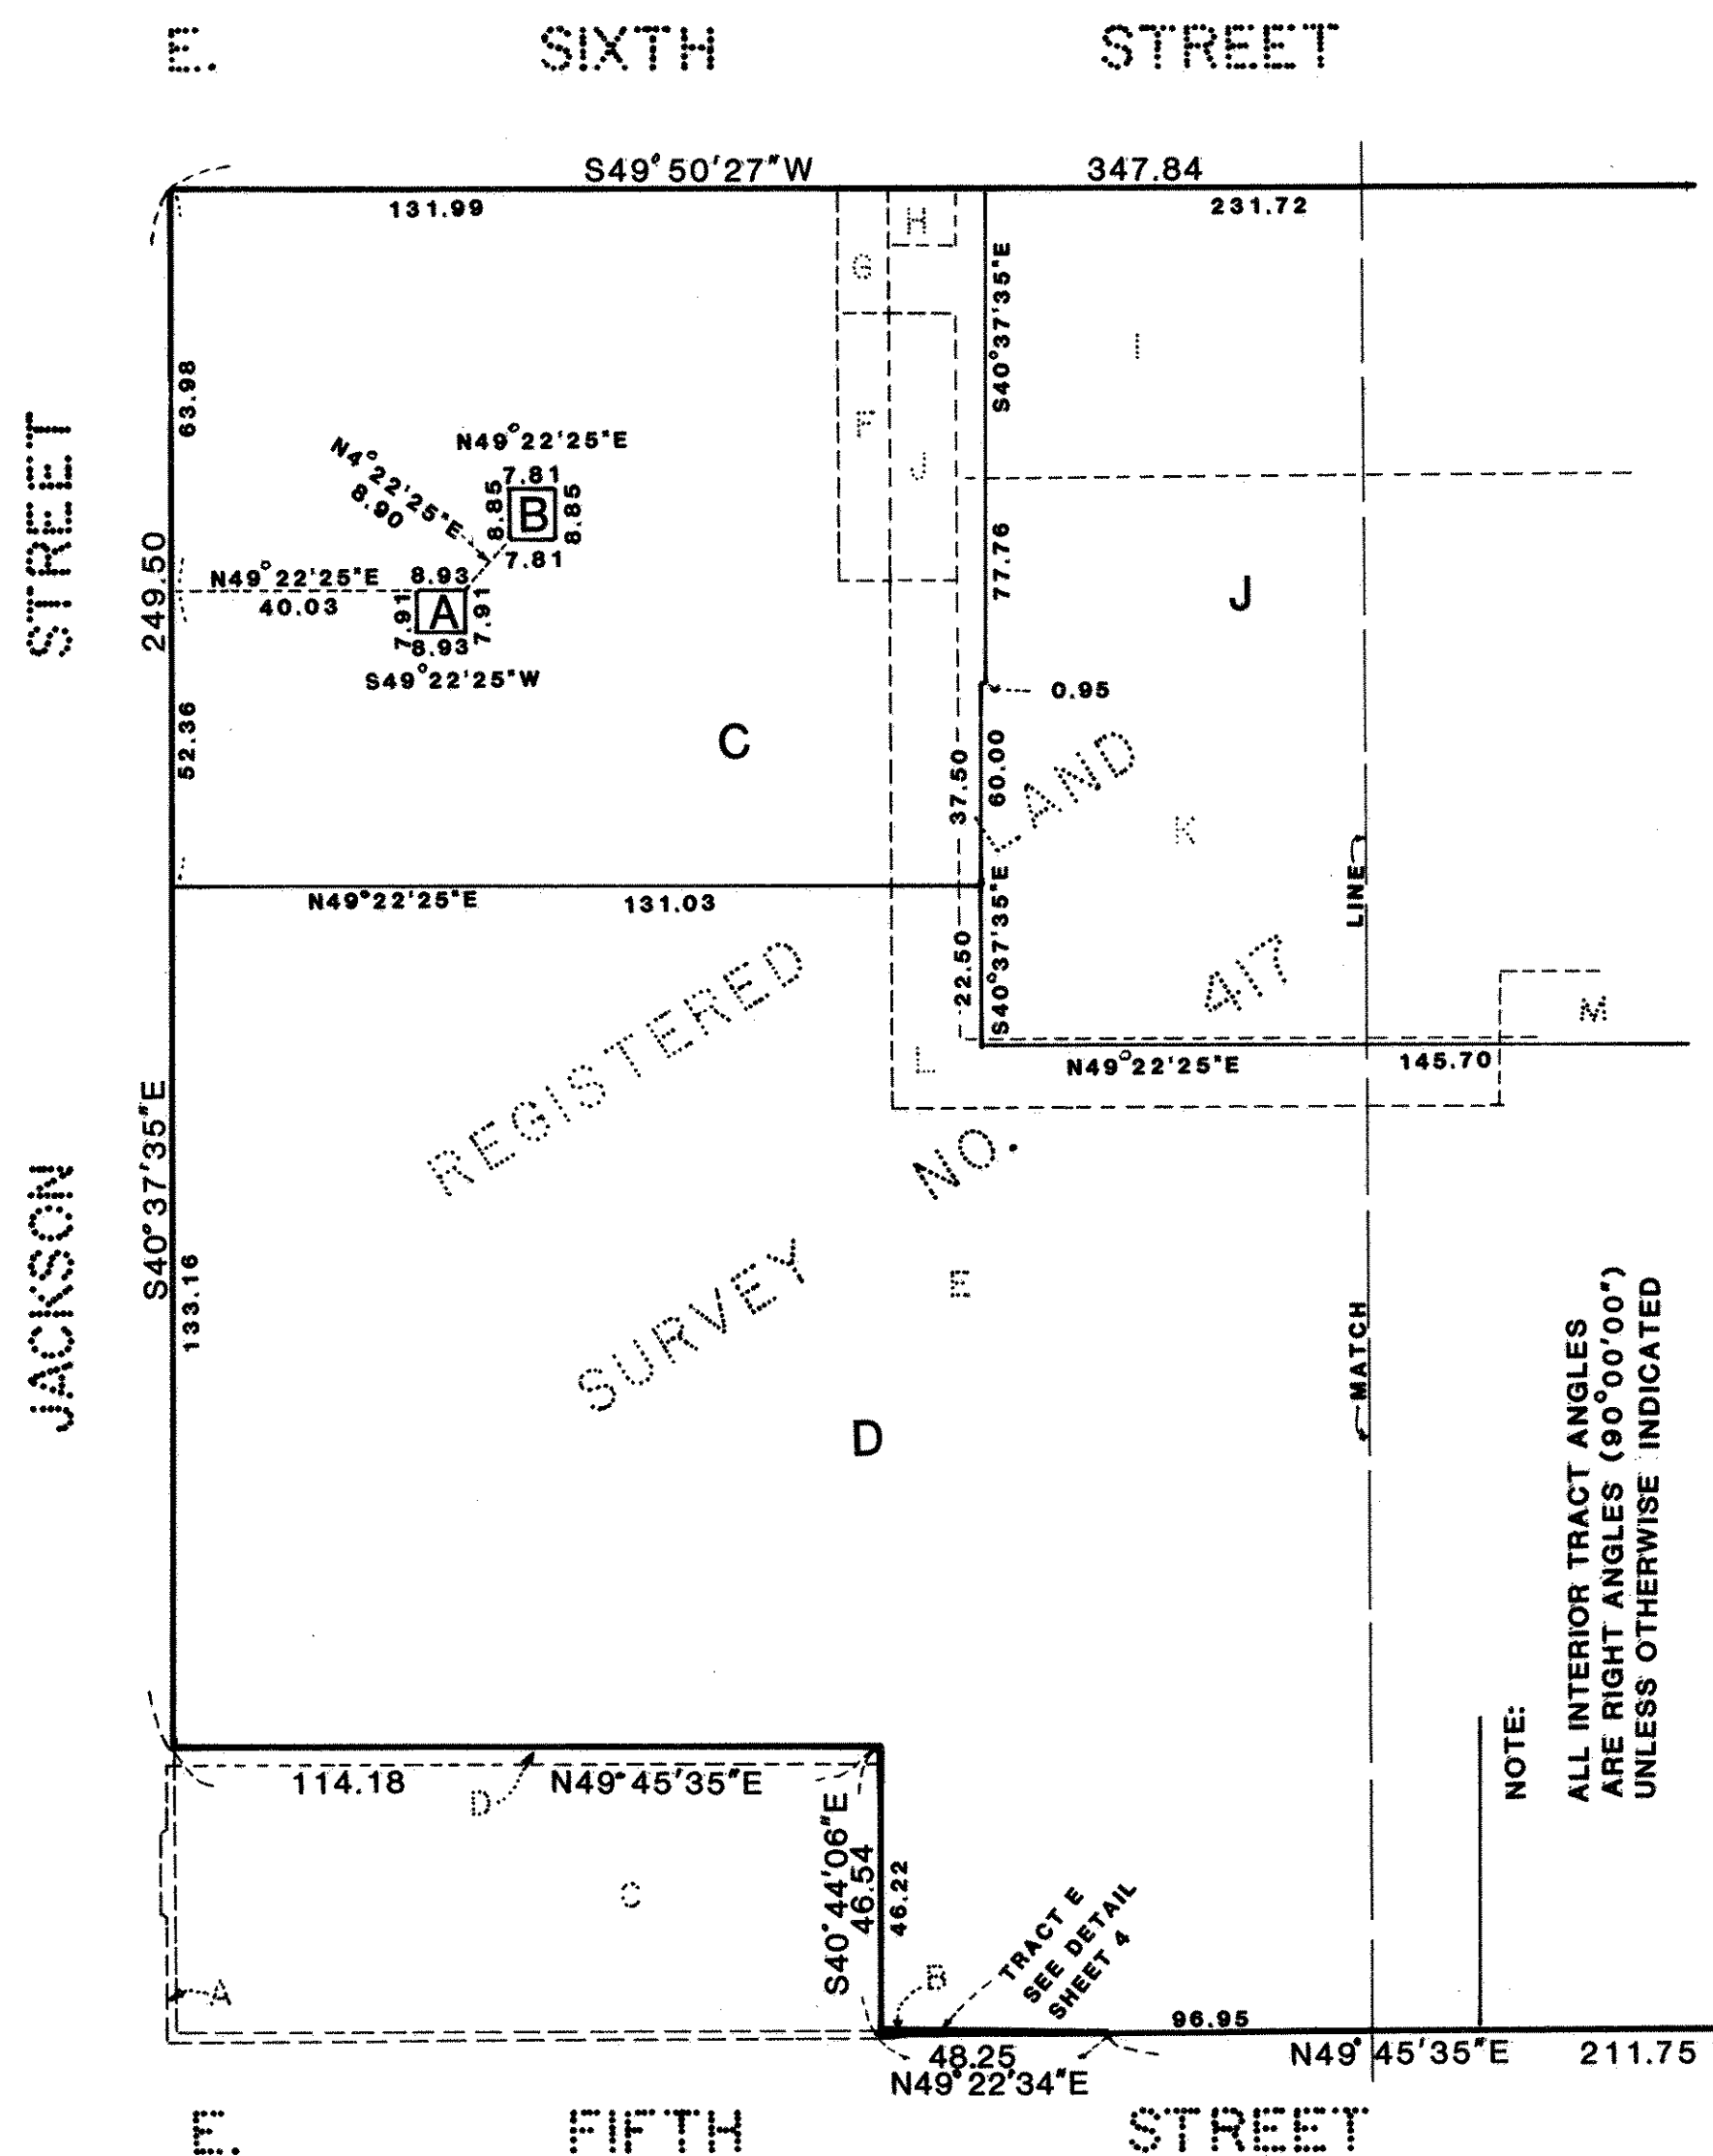
Taxes for the year 1986 on land described herein paid, no delinquent taxes and transfer entered, this 15th day of December, 1986.

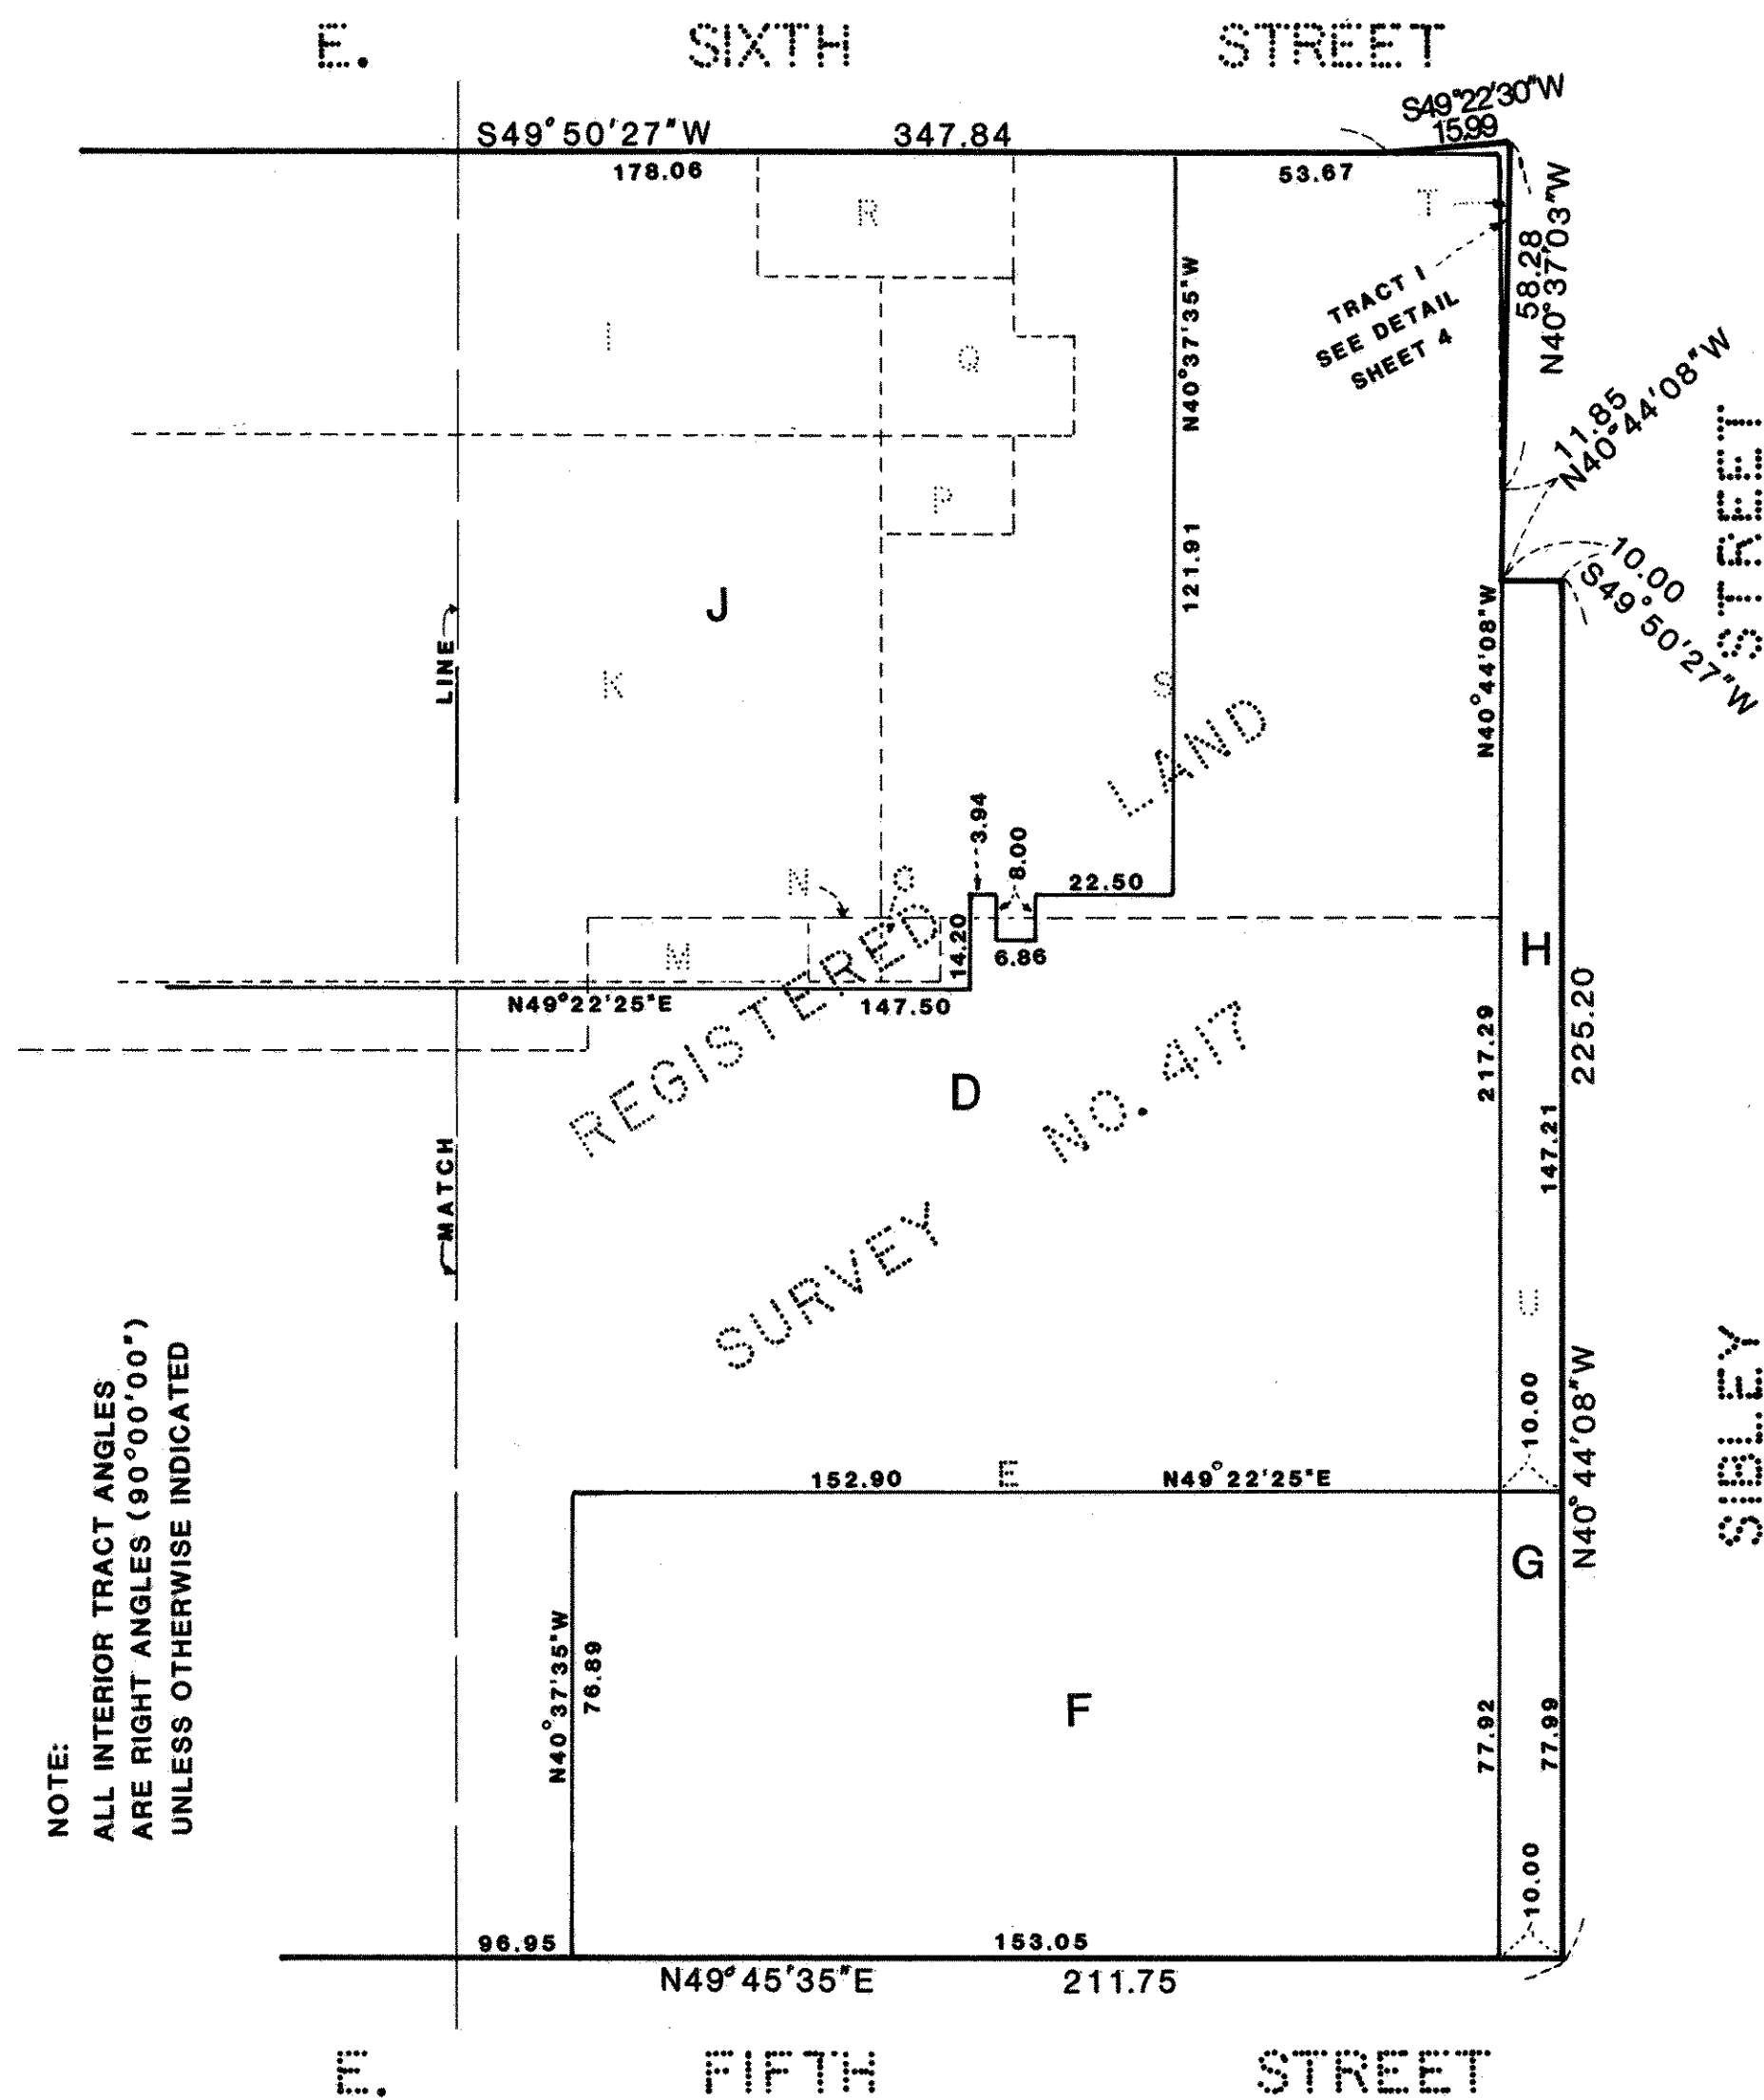
Lou McKenna Director By D. McDonough Deputy
Department of Property Taxation

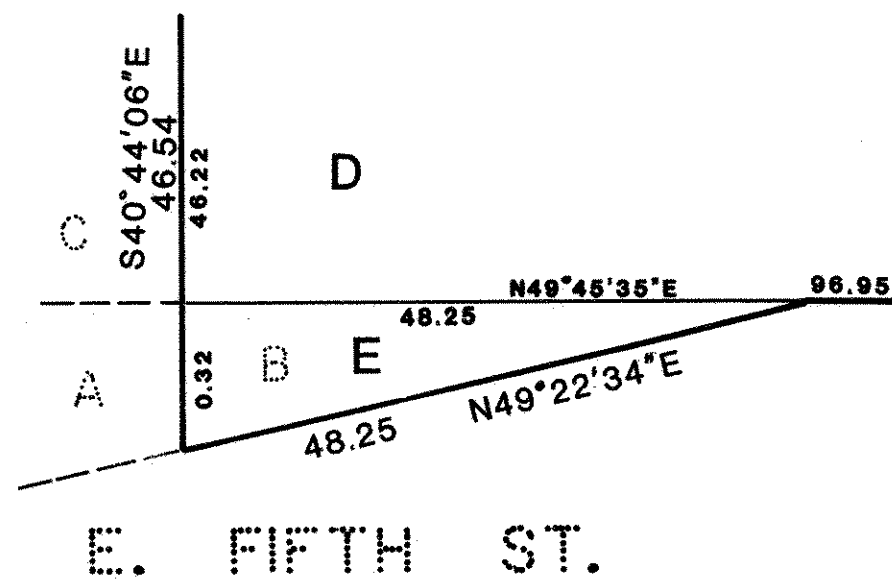
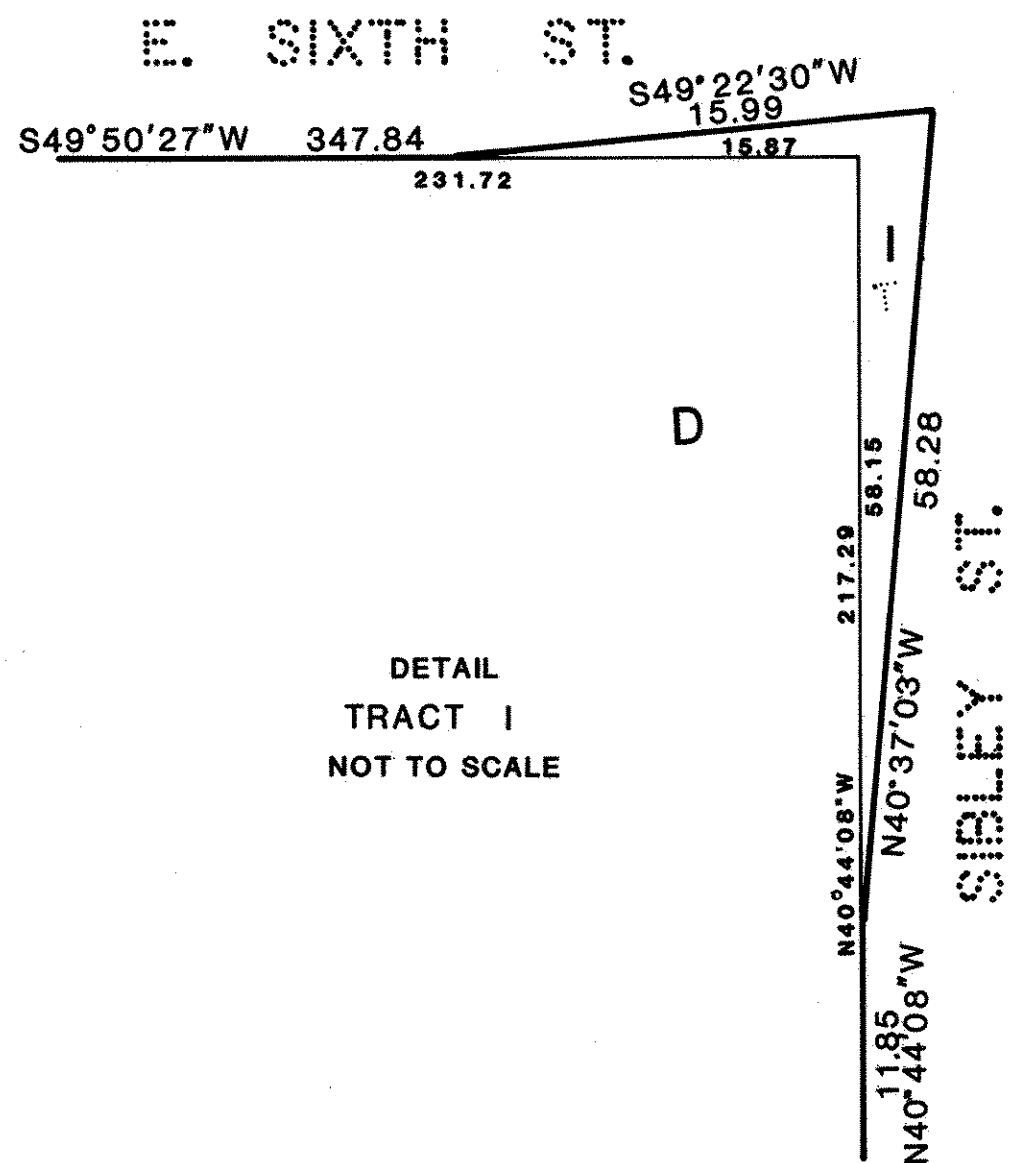
Registrar of Titles, County of Ramsey, State of Minnesota

I hereby certify that this Registered Land Survey No. 430 was filed in this office this 18th day of December, 1986, at 12:10 o'clock P.M., as Document Number 821530.

By _____ Deputy
John C. Mc Laughlin, Registrar of Titles

REGISTERED LAND SURVEY NO. 430

REGISTERED LAND SURVEY NO. 430

REGISTERED LAND SURVEY NO. 430

DETAIL
TRACT E
NOT TO SCALE

