


REGISTERED LAND SURVEY NO 452

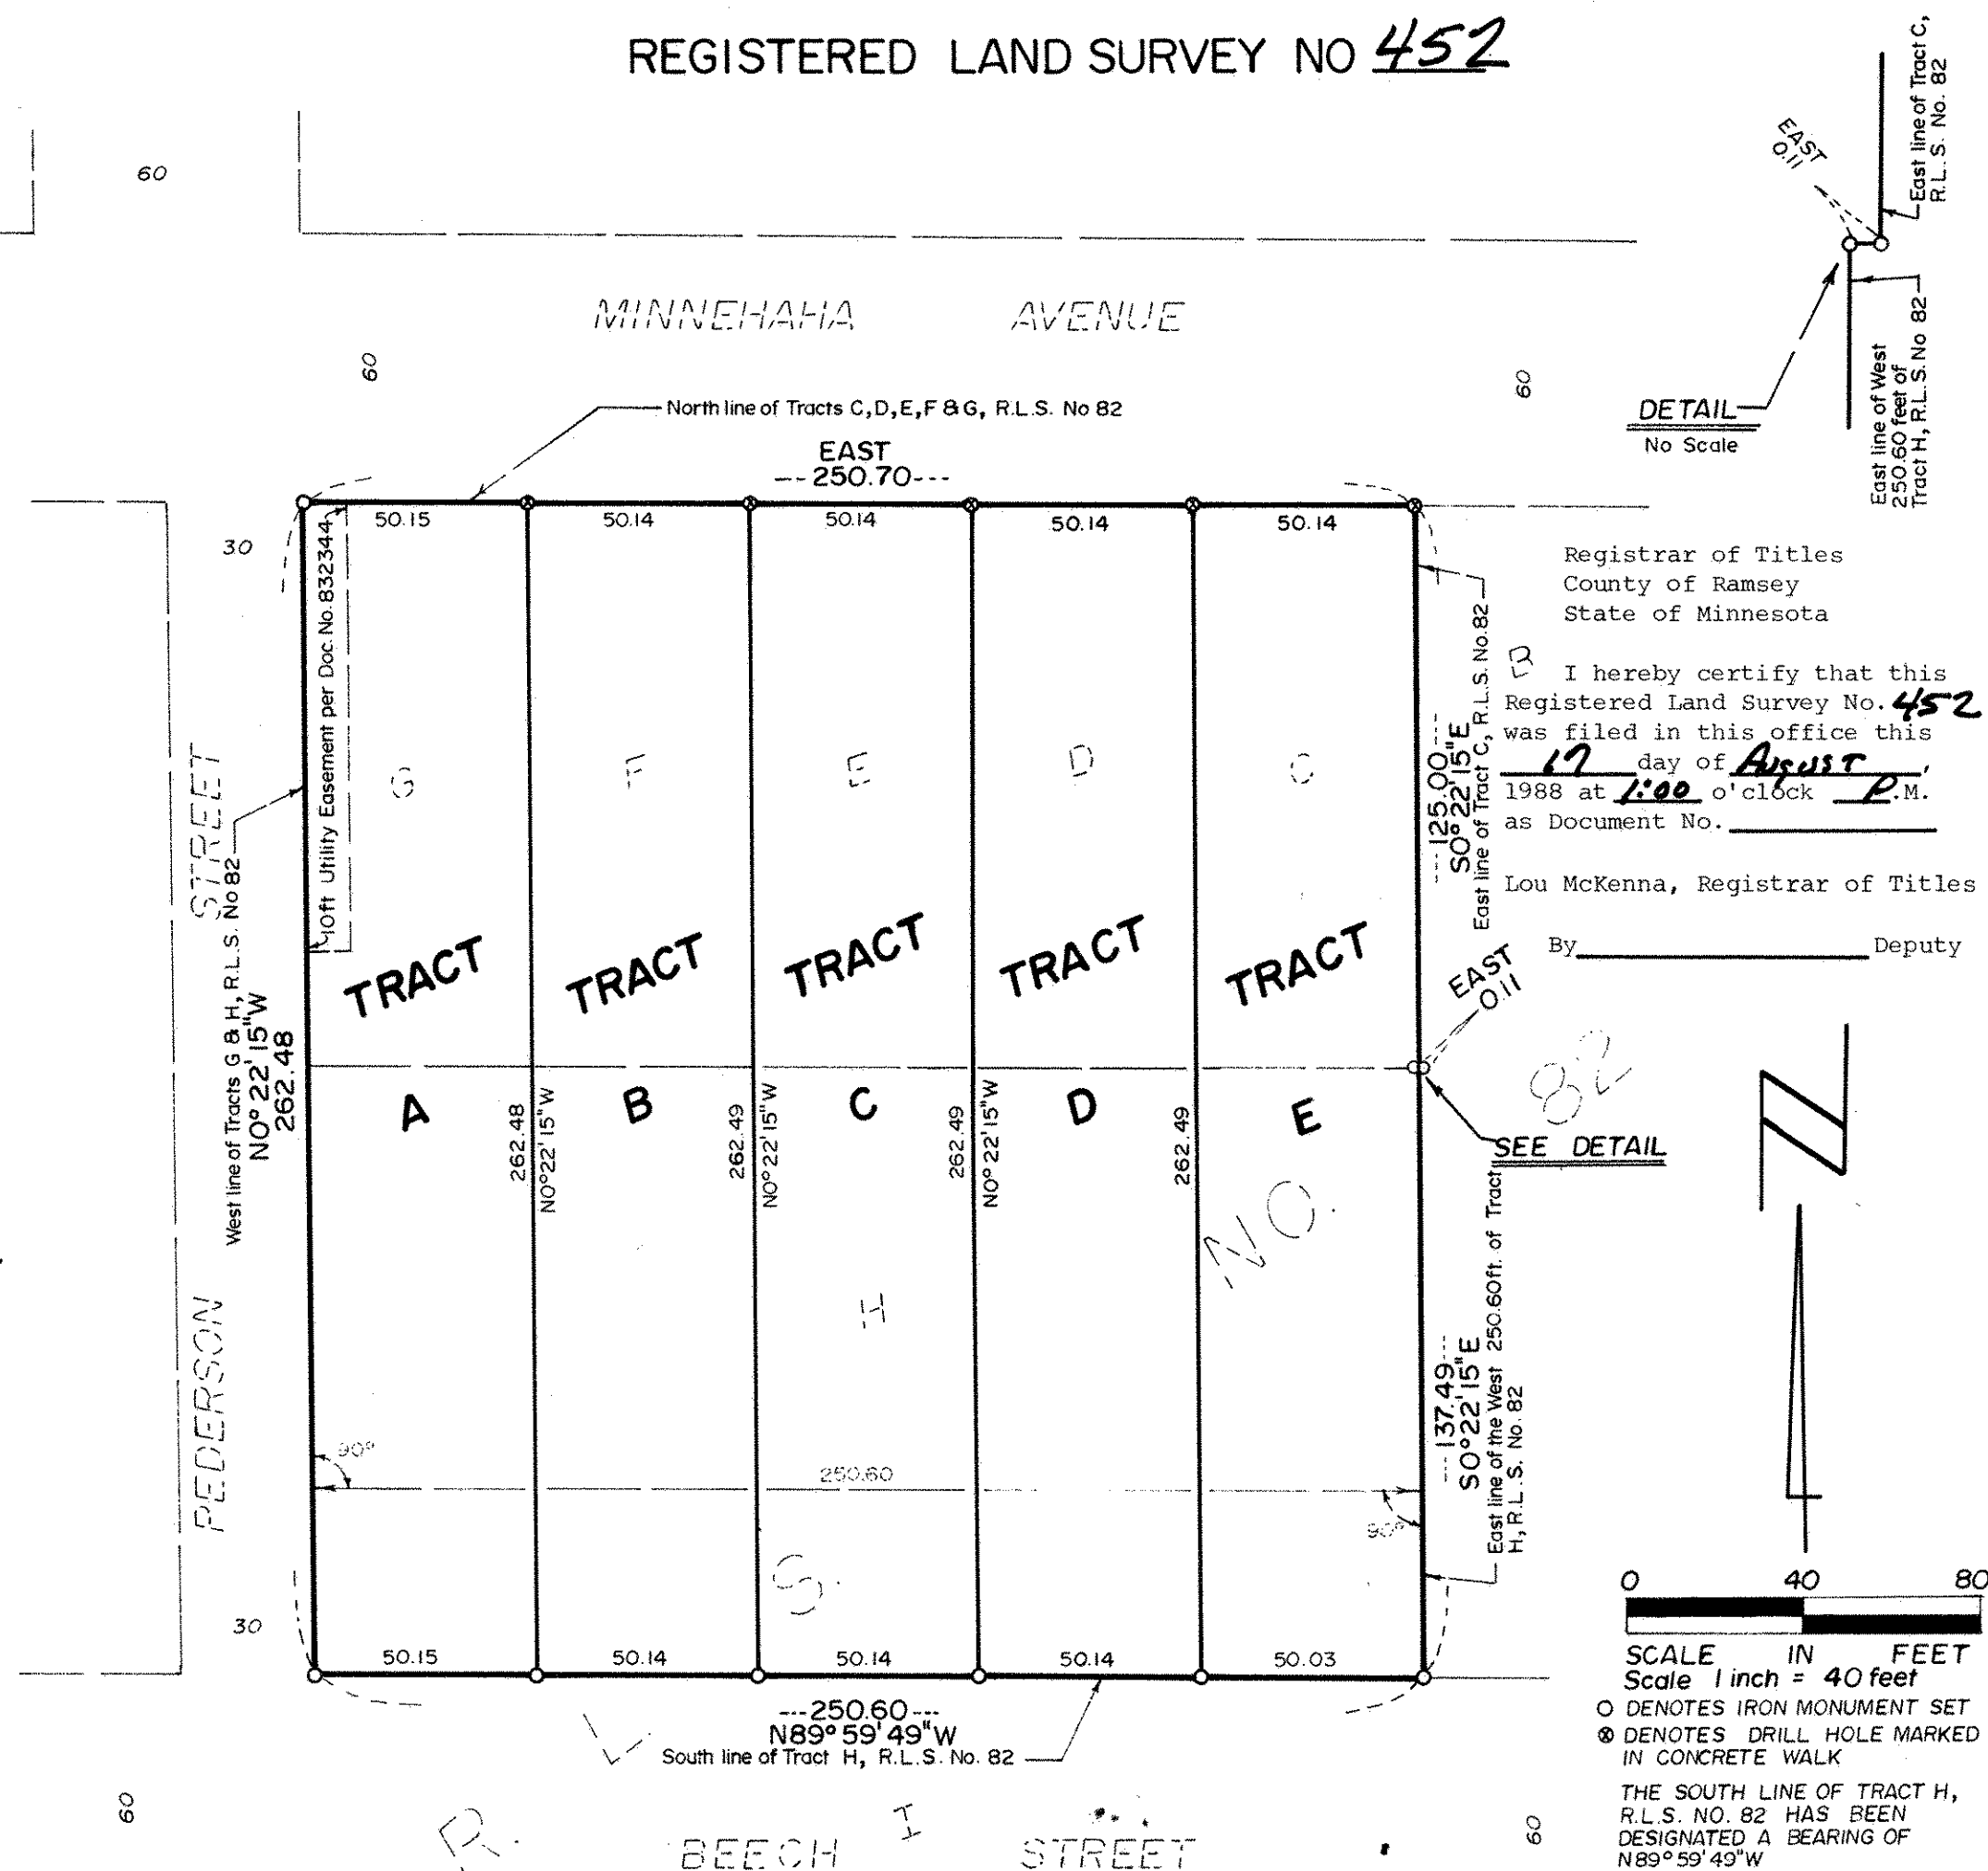

I, Ronald A. Swanson hereby certify that in accordance with the provisions of Chapter 508, Minnesota Statutes of 1949, as amended, I have surveyed the following described tract of land in the County of Ramsey, State of Minnesota to-wit:

Tracts C, D, E, F, G and the west 250.0 feet of Tract H, Registered Land Survey No. 82, Files of the Registrar of Titles, County of Ramsey.

Ronald A. Swanson, Land Surveyor  
Minnesota License Number 10183

Approved and accepted by the City Council of the City of Saint Paul, Minnesota, this 16<sup>th</sup> day of AUGUST, 1988.

Its Clerk

Taxes for the year 1988 on the land described herein paid, no delinquent taxes and transfer entered, this 16 day of Aug, 1988  
by Law McHenna Director  
Department of Property Taxation  
by K Burnark Deputy

by R. Dymark Deputy

Pursuant to Chapter 7, Minnesota Laws of 1976, this Registered Land Survey has been reviewed and approved this 16<sup>th</sup> day of August, 1988 and the conditions of Minnesota Statutes, Section 505.03, Subdivision 2, have been fulfilled.

David D. Claypool, Ramsey County Surveyor