


COPY

REGISTERED LAND SURVEY NO. 460

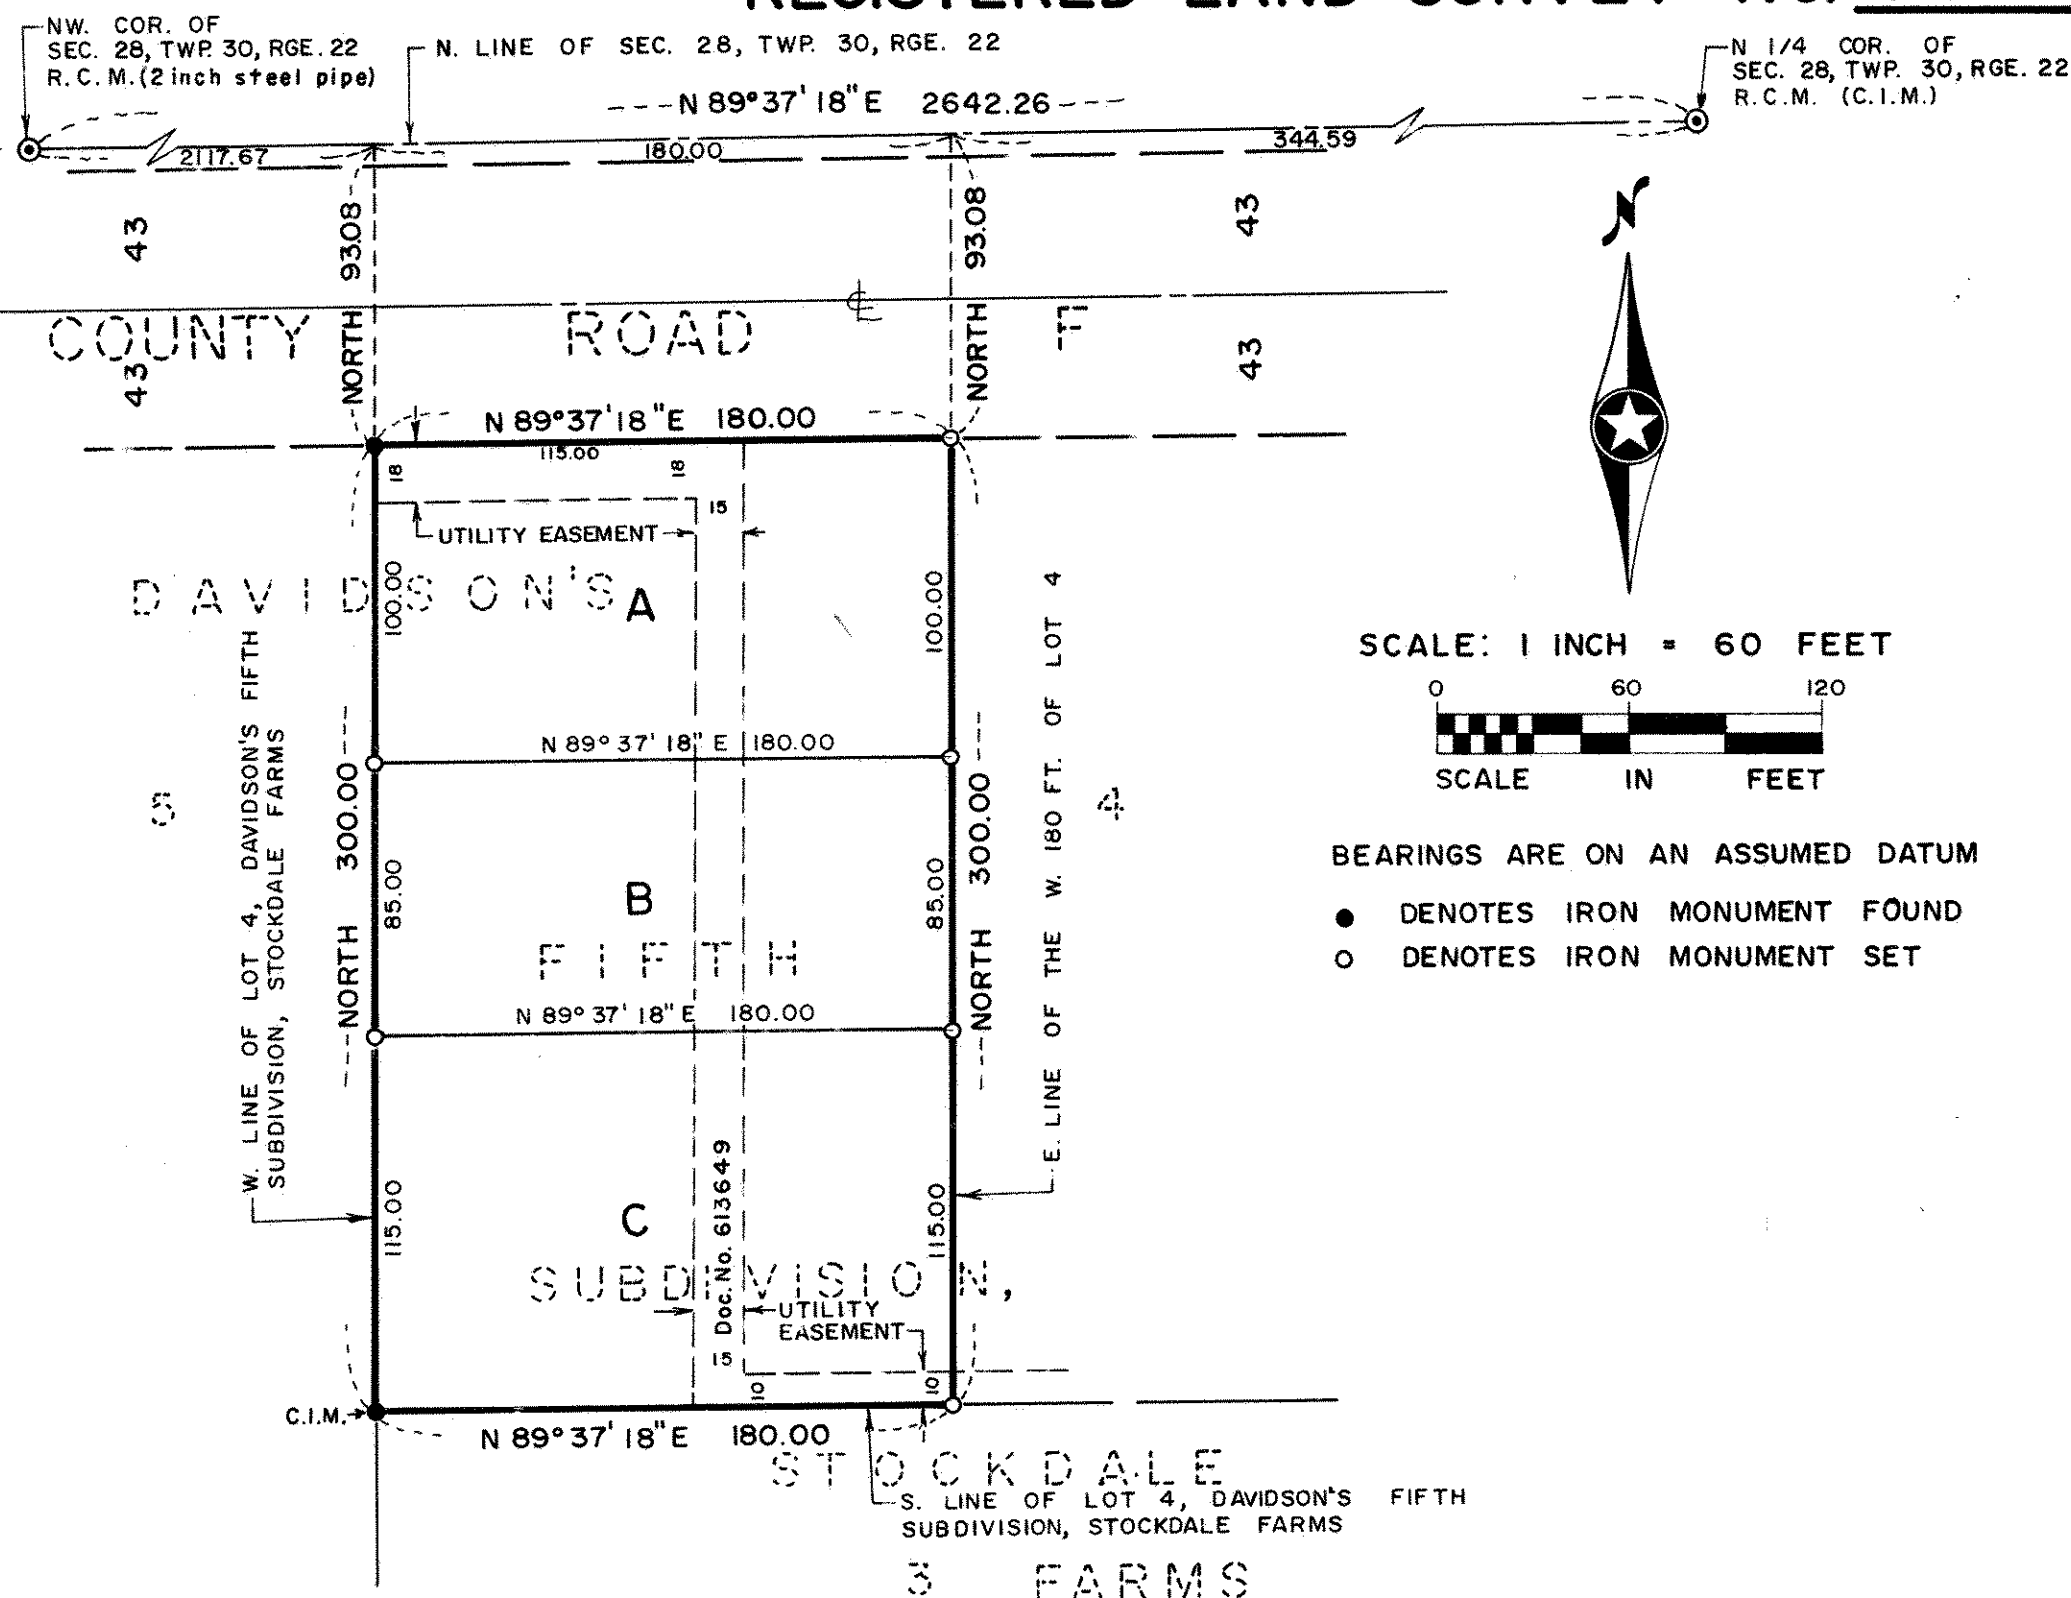

I, David E. Torgersen, Land Surveyor, hereby certify that in accordance with the provisions of Chapter 508, Minnesota Statutes of 1949, as amended, I have surveyed the following described tract of land in the County of Ramsey, State of Minnesota, to-wit:

The West 180 feet of Lot 4, Davidson's Fifth Subdivision, Stockdale Farms.

That the survey shown hereon is a correct delineation of said survey, this 22nd day of December, 1988.

David E. Torgersen
David E. Torgersen, Registered Land Surveyor
Minnesota Registration No. 17551

Approved and accepted by the City Council of the City of Vadnais Heights, Minnesota, this 4th day of October, 1988.

Robert J. Hansen
Mayor

Gerald J. Urban
Clerk

Taxes for the year 1988 on land described herein paid, no delinquent taxes and transfer entered, this 28th day of December, 1988.

Lou McKenna Director
Department of Property Taxation

By Theresa C. Buchmayer Deputy

Pursuant to Chapter 7, Minnesota Laws of 1976, this Registered Land Survey has been reviewed and approved, this 28th day of December, 1988, and the conditions of Minnesota Statutes, Section 505.03, Subdivision 2, have been fulfilled.

David D. Claypool
David D. Claypool
Ramsey County Surveyor

Registrar of Titles, County of Ramsey, State of Minnesota

I hereby certify that this Registered Land Survey No. 460 was filed in this office this 28th day of December, 1988, at 4:00 o'clock P.M., as Document No. 886448.

Lou McKenna, Registrar of Titles

By _____ Deputy