


COPY

REGISTERED LAND SURVEY NO. 462

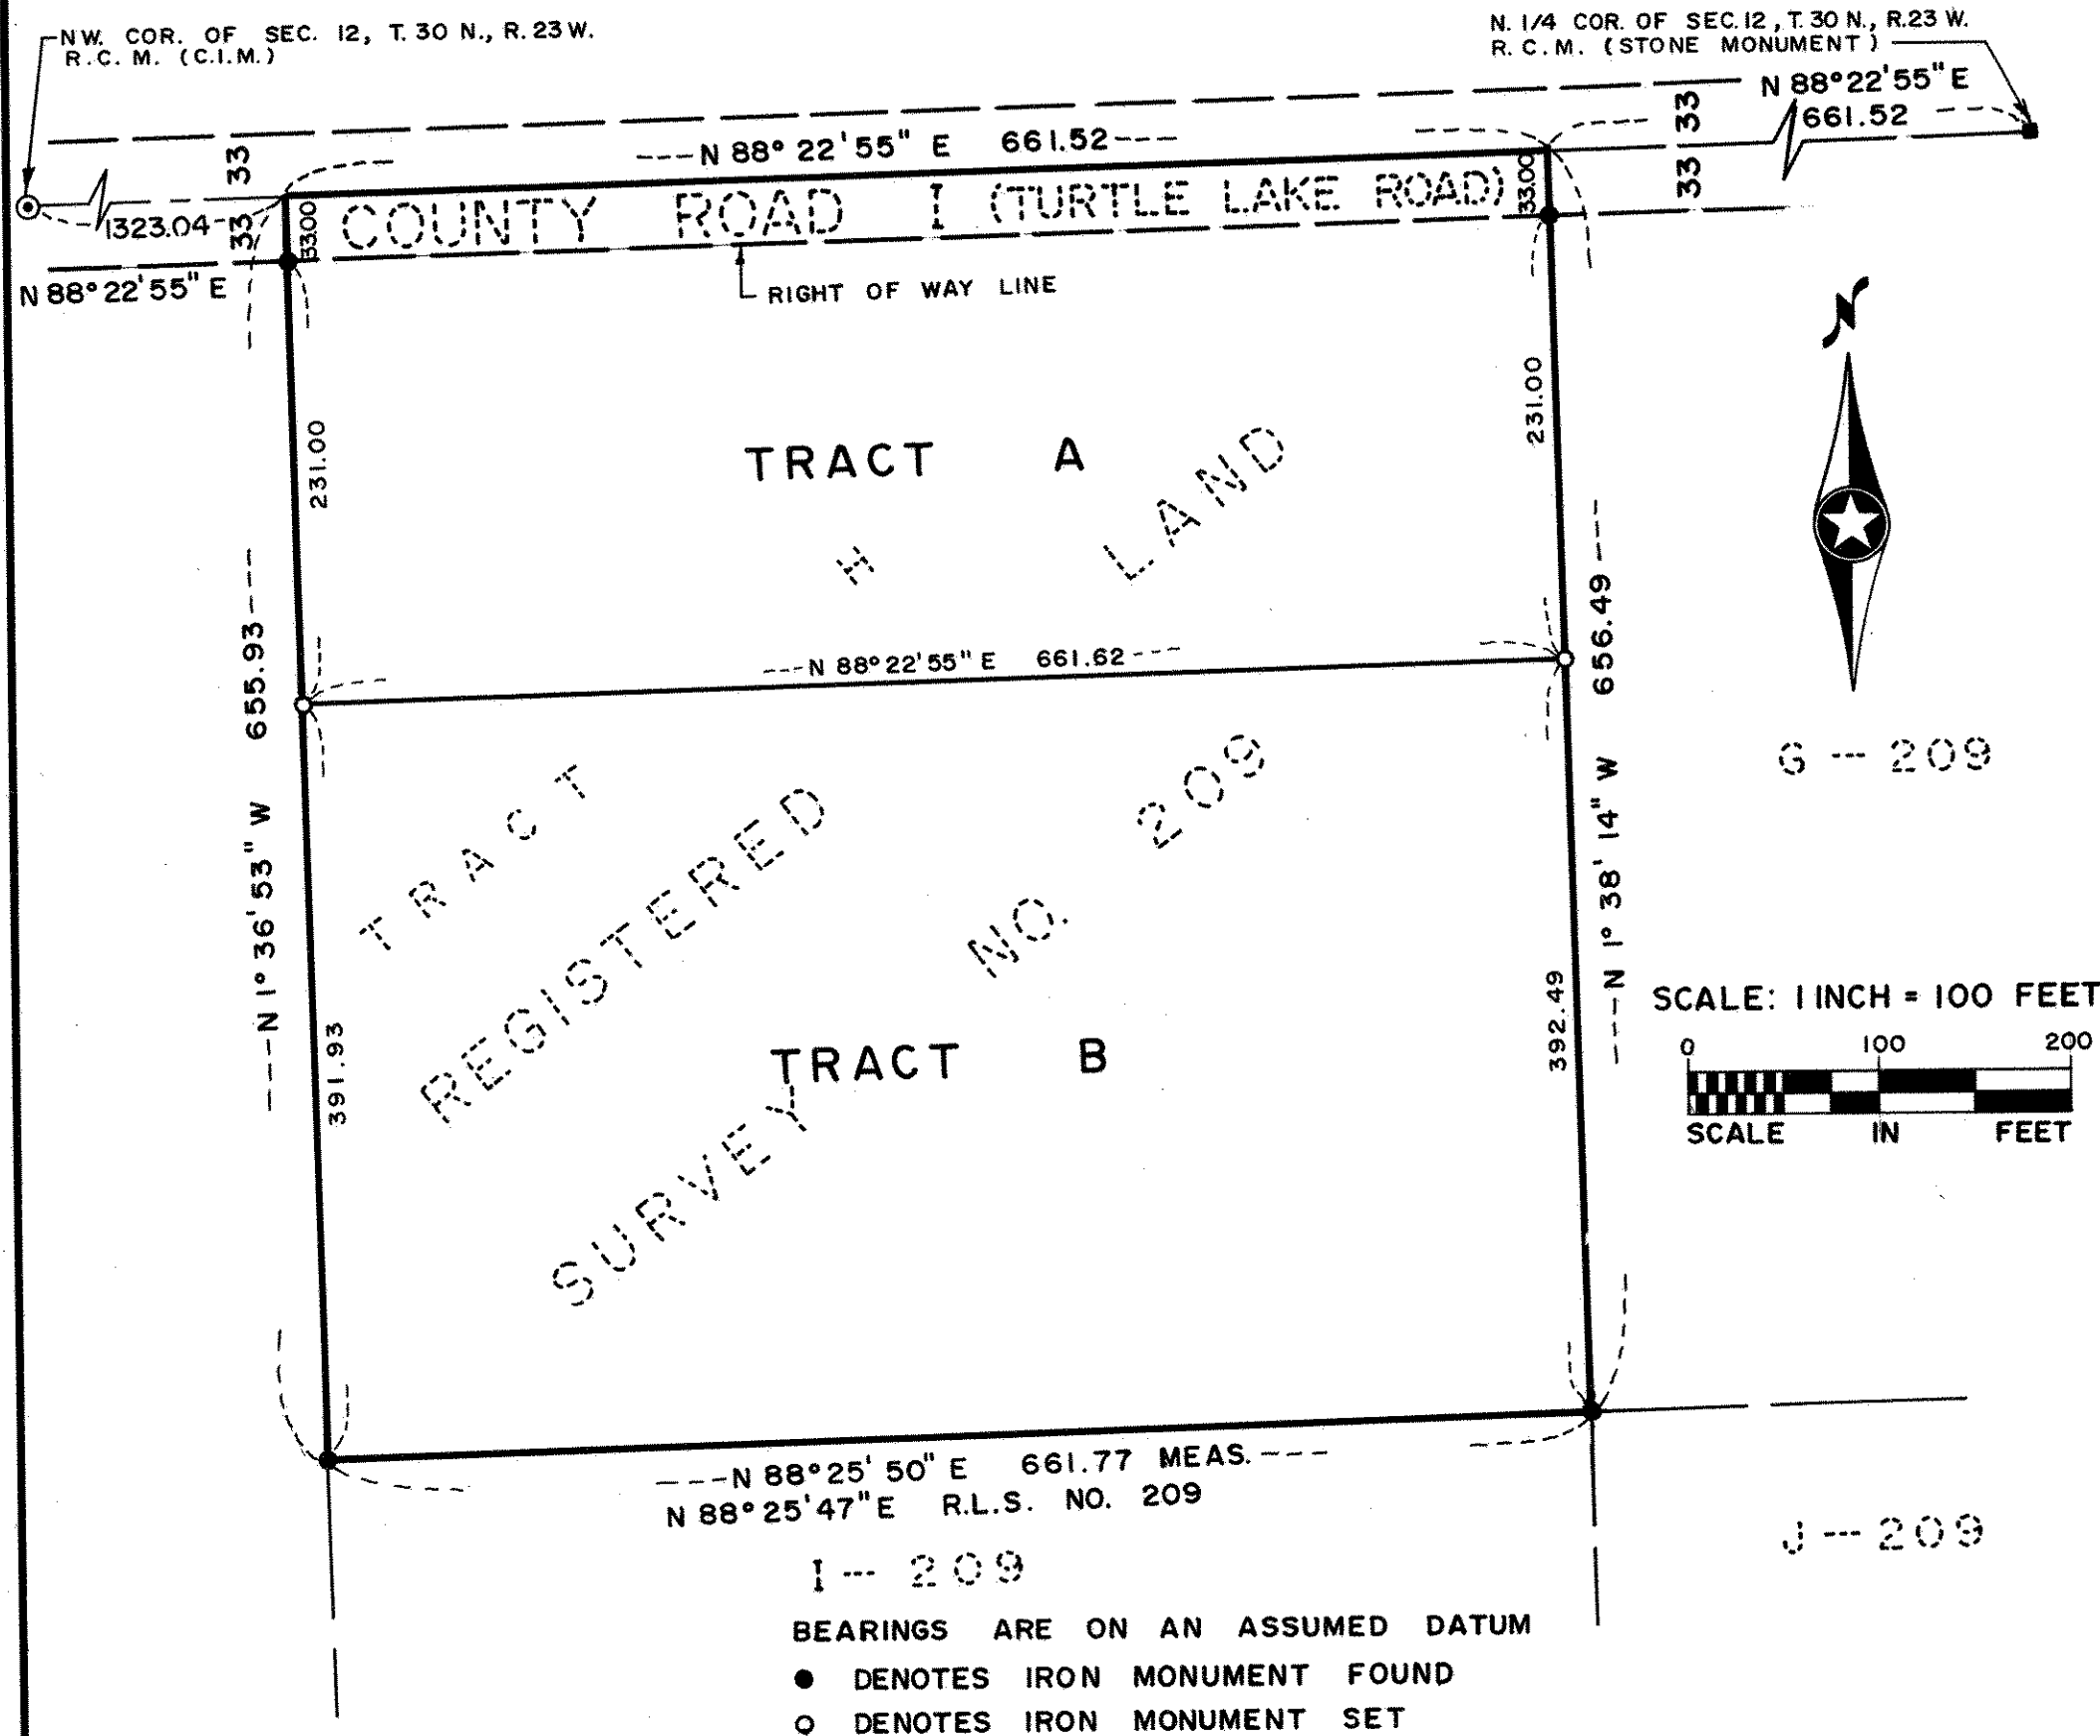

I, David E. Torgersen, Land Surveyor, hereby certify that in accordance with the provisions of Chapter 508, Minnesota Statutes of 1949, as amended, I have surveyed the following described tract of land in the County of Ramsey, State of Minnesota, to-wit:

Tract H, REGISTERED LAND SURVEY NO. 209, ON FILE IN THE OFFICE OF THE REGISTRAR OF TITLES WITHIN AND FOR SAID COUNTY.

That the survey shown hereon is a correct delineation of said survey, this 30th day of May, 19 87.

David E. Torgersen
David E. Torgersen, Registered Land Surveyor
Minnesota Registration No. 17551

Approved and accepted by the City Council of the City of North Oaks, Minnesota, this 8th day of June, 19 89.

George A. Kunkhager
Mayor

Nancy P. Rozyski
Clerk

Taxes for the year 1989 on land described herein paid, no delinquent taxes and transfer entered, this 28th day of June, 19 89.

Lou McKenna Director
Department of Property Taxation

By K. Bymark Deputy

Pursuant to Chapter 7, Minnesota Laws of 1976, this Registered Land Survey has been reviewed and approved, this 28th day of JUNE, 19 89, and the conditions of Minnesota Statutes, Section 505.03, Subdivision 2, have been fulfilled.

David D. Claypool
David D. Claypool
Ramsey County Surveyor

Registrar of Titles, County of Ramsey, State of Minnesota

I hereby certify that this Registered Land Survey No. 462 was filed in this office this 29 day of JUNE, 19 89, at 11:00 o'clock A.M., as Document No. 898587.

Lou McKenna, Registrar of Titles

By _____ Deputy