

REGISTERED LAND SURVEY NO. 479

I, James E. Danley, Registered Land Surveyor, hereby certify that in accordance with the provisions of Chapter 508, Minnesota Statutes of 1949, as amended, I have surveyed the following described tract of land in the County of Ramsey, State of Minnesota, to-wit:

Tract A, Registered Land Survey No. 420, files of Registrar of Titles, County of Ramsey.

That the survey shown herein is a correct delineation of said survey this 28TH day of DECEMBER, 1989.

James E. Danley
James E. Danley, Registered Land Surveyor
Minnesota Registration No. 14887

Approved and accepted by the City Council of the City of Saint Paul, Minnesota, this 29th day of DECEMBER, 1989.

Albert B. Olson Clerk

Pursuant to Chapter 7, Minnesota Laws of 1976, this Registered Land Survey has been reviewed and approved, this 29th day of December, 1989 and the conditions of Minnesota Statutes, Section 505.03, Subdivision 2, have been fulfilled.

David D. Claypool
David D. Claypool
Ramsey County Surveyor

Taxes for the year 1989 on land described herein paid, no delinquent taxes and transfer entered, this 29th day of December, 1989.

Lou McKenna Director By Judith Bellmann Deputy
Department of Property Taxation



Registrar of Titles, County of Ramsey, State of Minnesota

I hereby certify that this Registered Land Survey No. 479 was filed in this office this 29TH day of DECEMBER, 1989, at 3:30 o'clock P.M., as Document Number 911928.

Lou McKenna Registrar of Titles By _____ Deputy

COPY

REGISTERED LAND SURVEY NO. 479

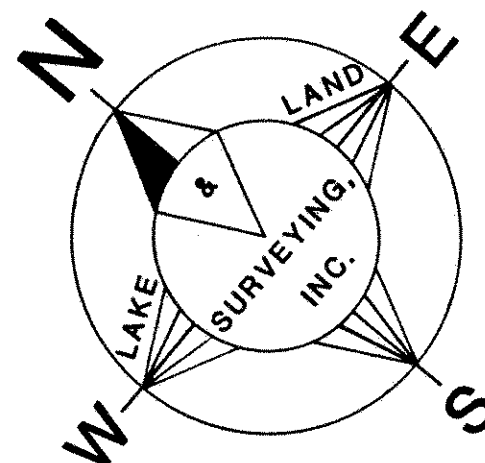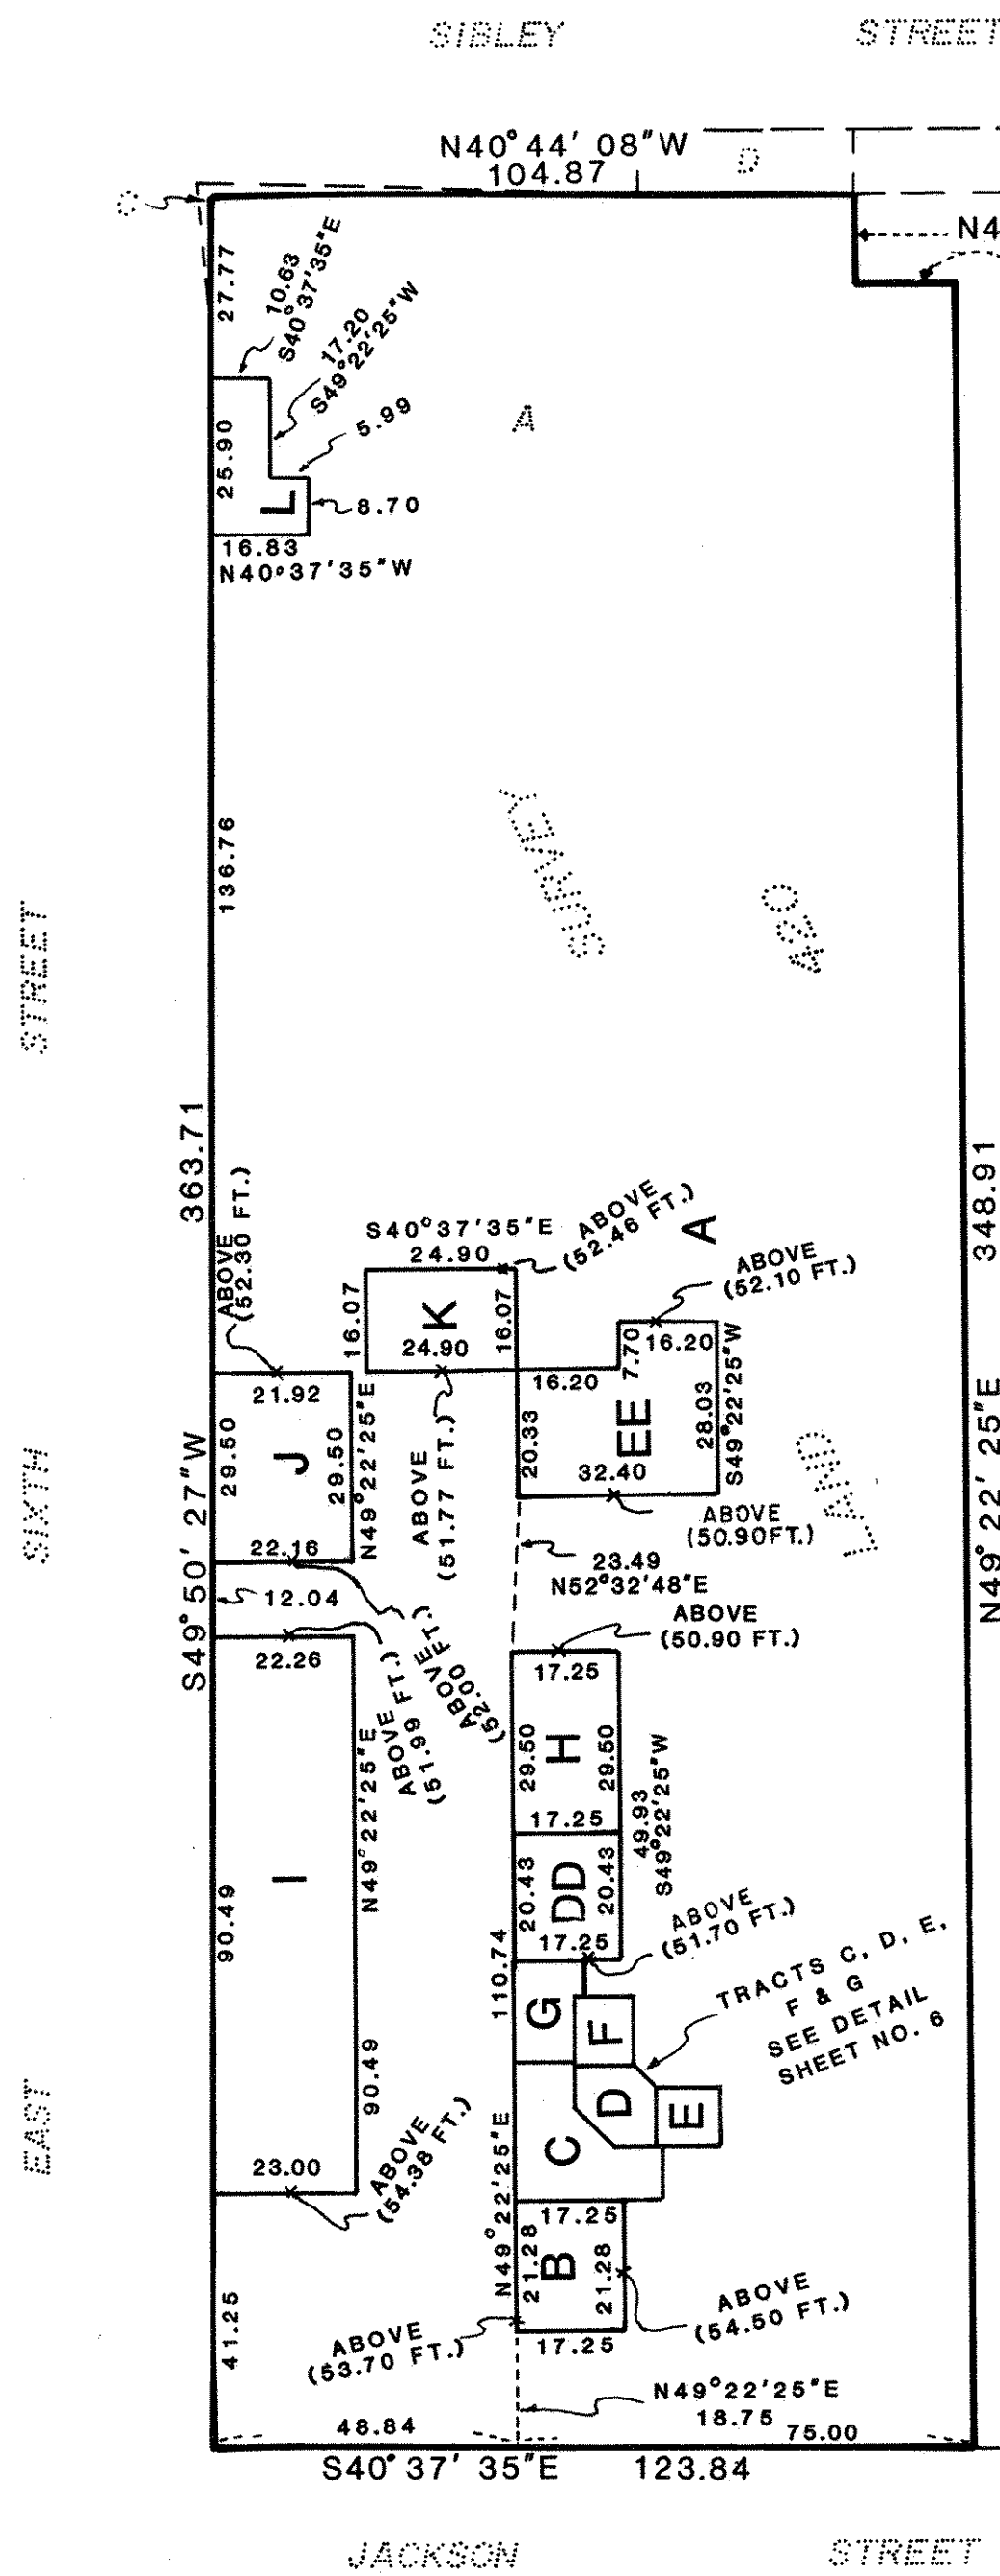

All elevations refer to City of Saint Paul Datum. Elevation 0.0 feet City of Saint Paul Datum equals elevation 694.10 feet mean sea level datum as established by United States Coast and Geodetic Surveys, North American Datum, 1929.

NOTE:

ALL INTERIOR TRACT ANGLES ARE RIGHT ANGLES (90°00'00") UNLESS OTHERWISE INDICATED

NO.

SCALE 1 INCH = 30 FEET SCALE IN FEET





THE BEARING SYSTEM IS BASED ON THE SOUTHWESTERLY LINE OF TRACT E R.L.S. NO. 417, HAVING A BEARING OF S40°37'35"E

NOTE:

Part of Tract A and all of Tracts L, C, D, E, F and G lie between elevations 29.50 feet and 61.50 feet as established in Registered Land Survey No. 420 while the balance of said Tract A lies above said elevation 29.50 feet and below all other tracts as established by this survey. Elevations are shown thus (00.00 ft.) along identified boundary lines and are on a straight line grade between said lines.

REGISTERED

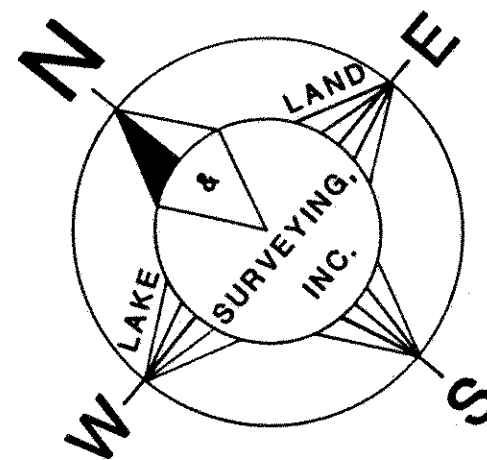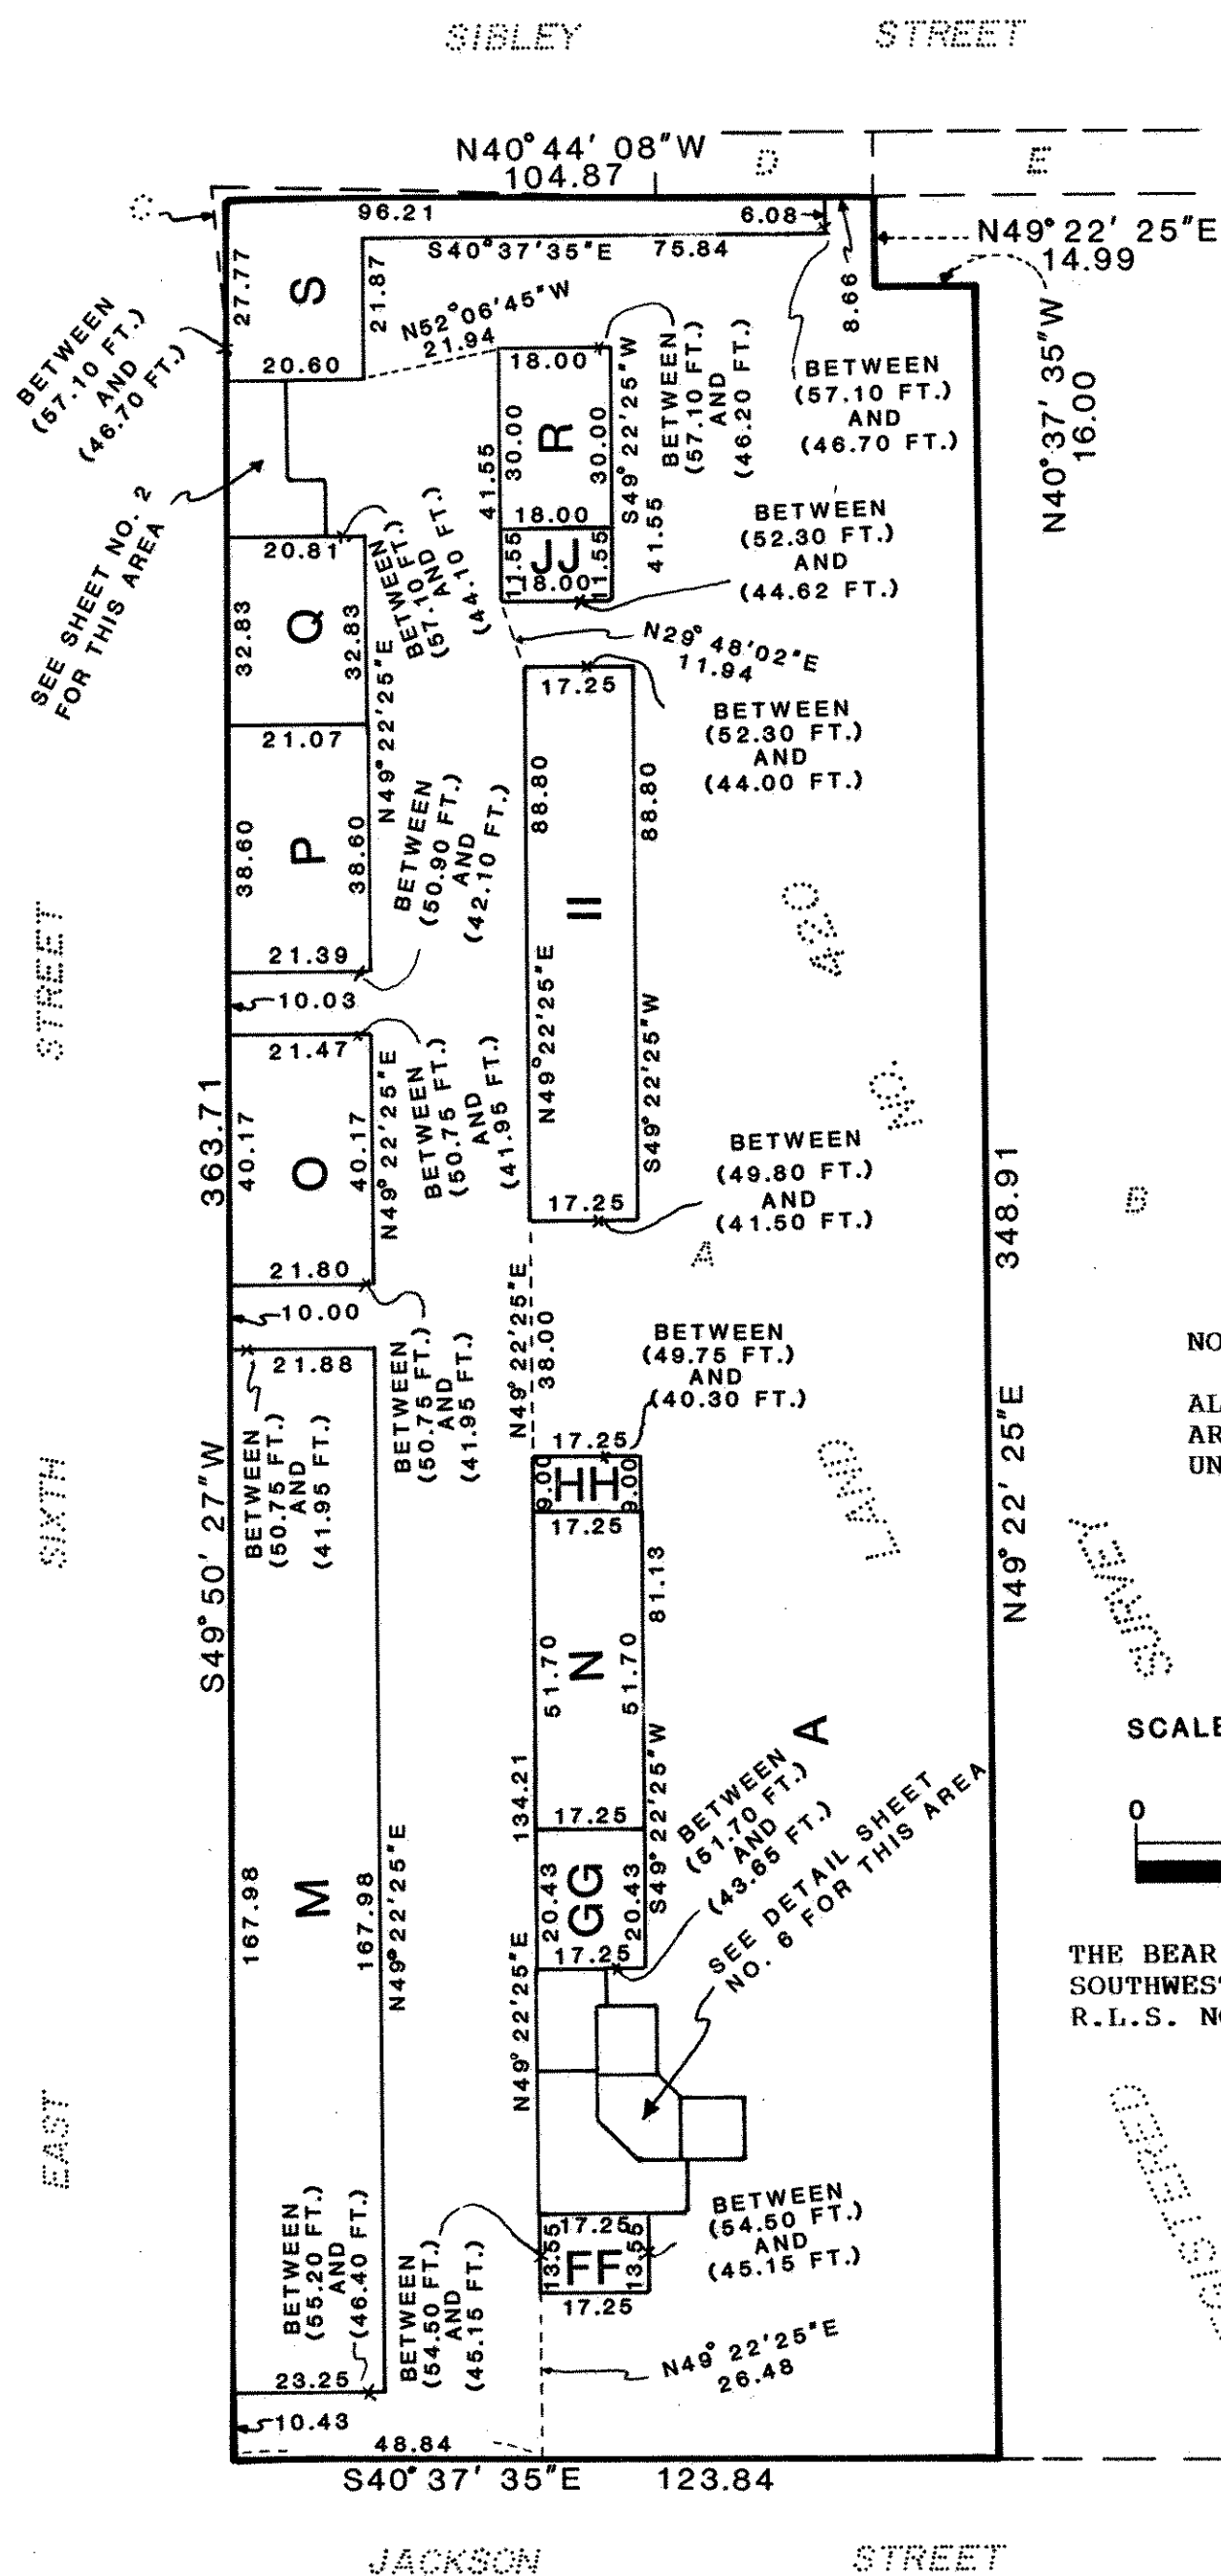REGISTERED LAND SURVEY NO. 479

All elevations refer to City of Saint Paul Datum. Elevation 0.0 feet City of Saint Paul Datum equals elevation 694.10 feet mean sea level datum as established by United States Coast and Geodetic Surveys, North American Datum, 1929.

NOTE:

ALL INTERIOR TRACT ANGLES
ARE RIGHT ANGLES (90°00'00")
UNLESS OTHERWISE INDICATED

SCALE 1 INCH = 30 FEET

SCALE IN FEET





THE BEARING SYSTEM IS BASED ON THE
SOUTHWESTERLY LINE OF TRACT E
R.L.S. NO. 417, HAVING A BEARING OF S40°37'35"E

NOTE:

All tracts lie above elevations
as shown thus (00.00 ft.) and
below elevations as shown thus
(00.00 ft.) along identified
boundary line with a straight
line grade between them.

COPY

REGISTERED LAND SURVEY NO. 479

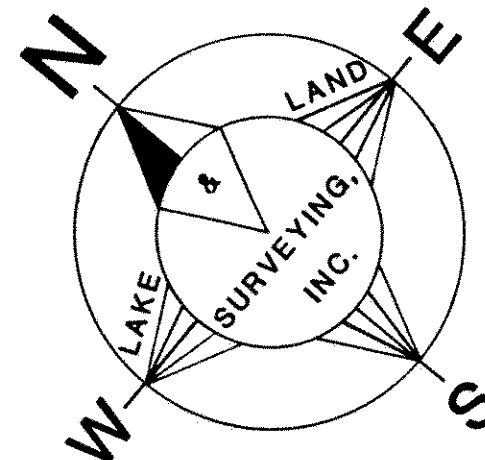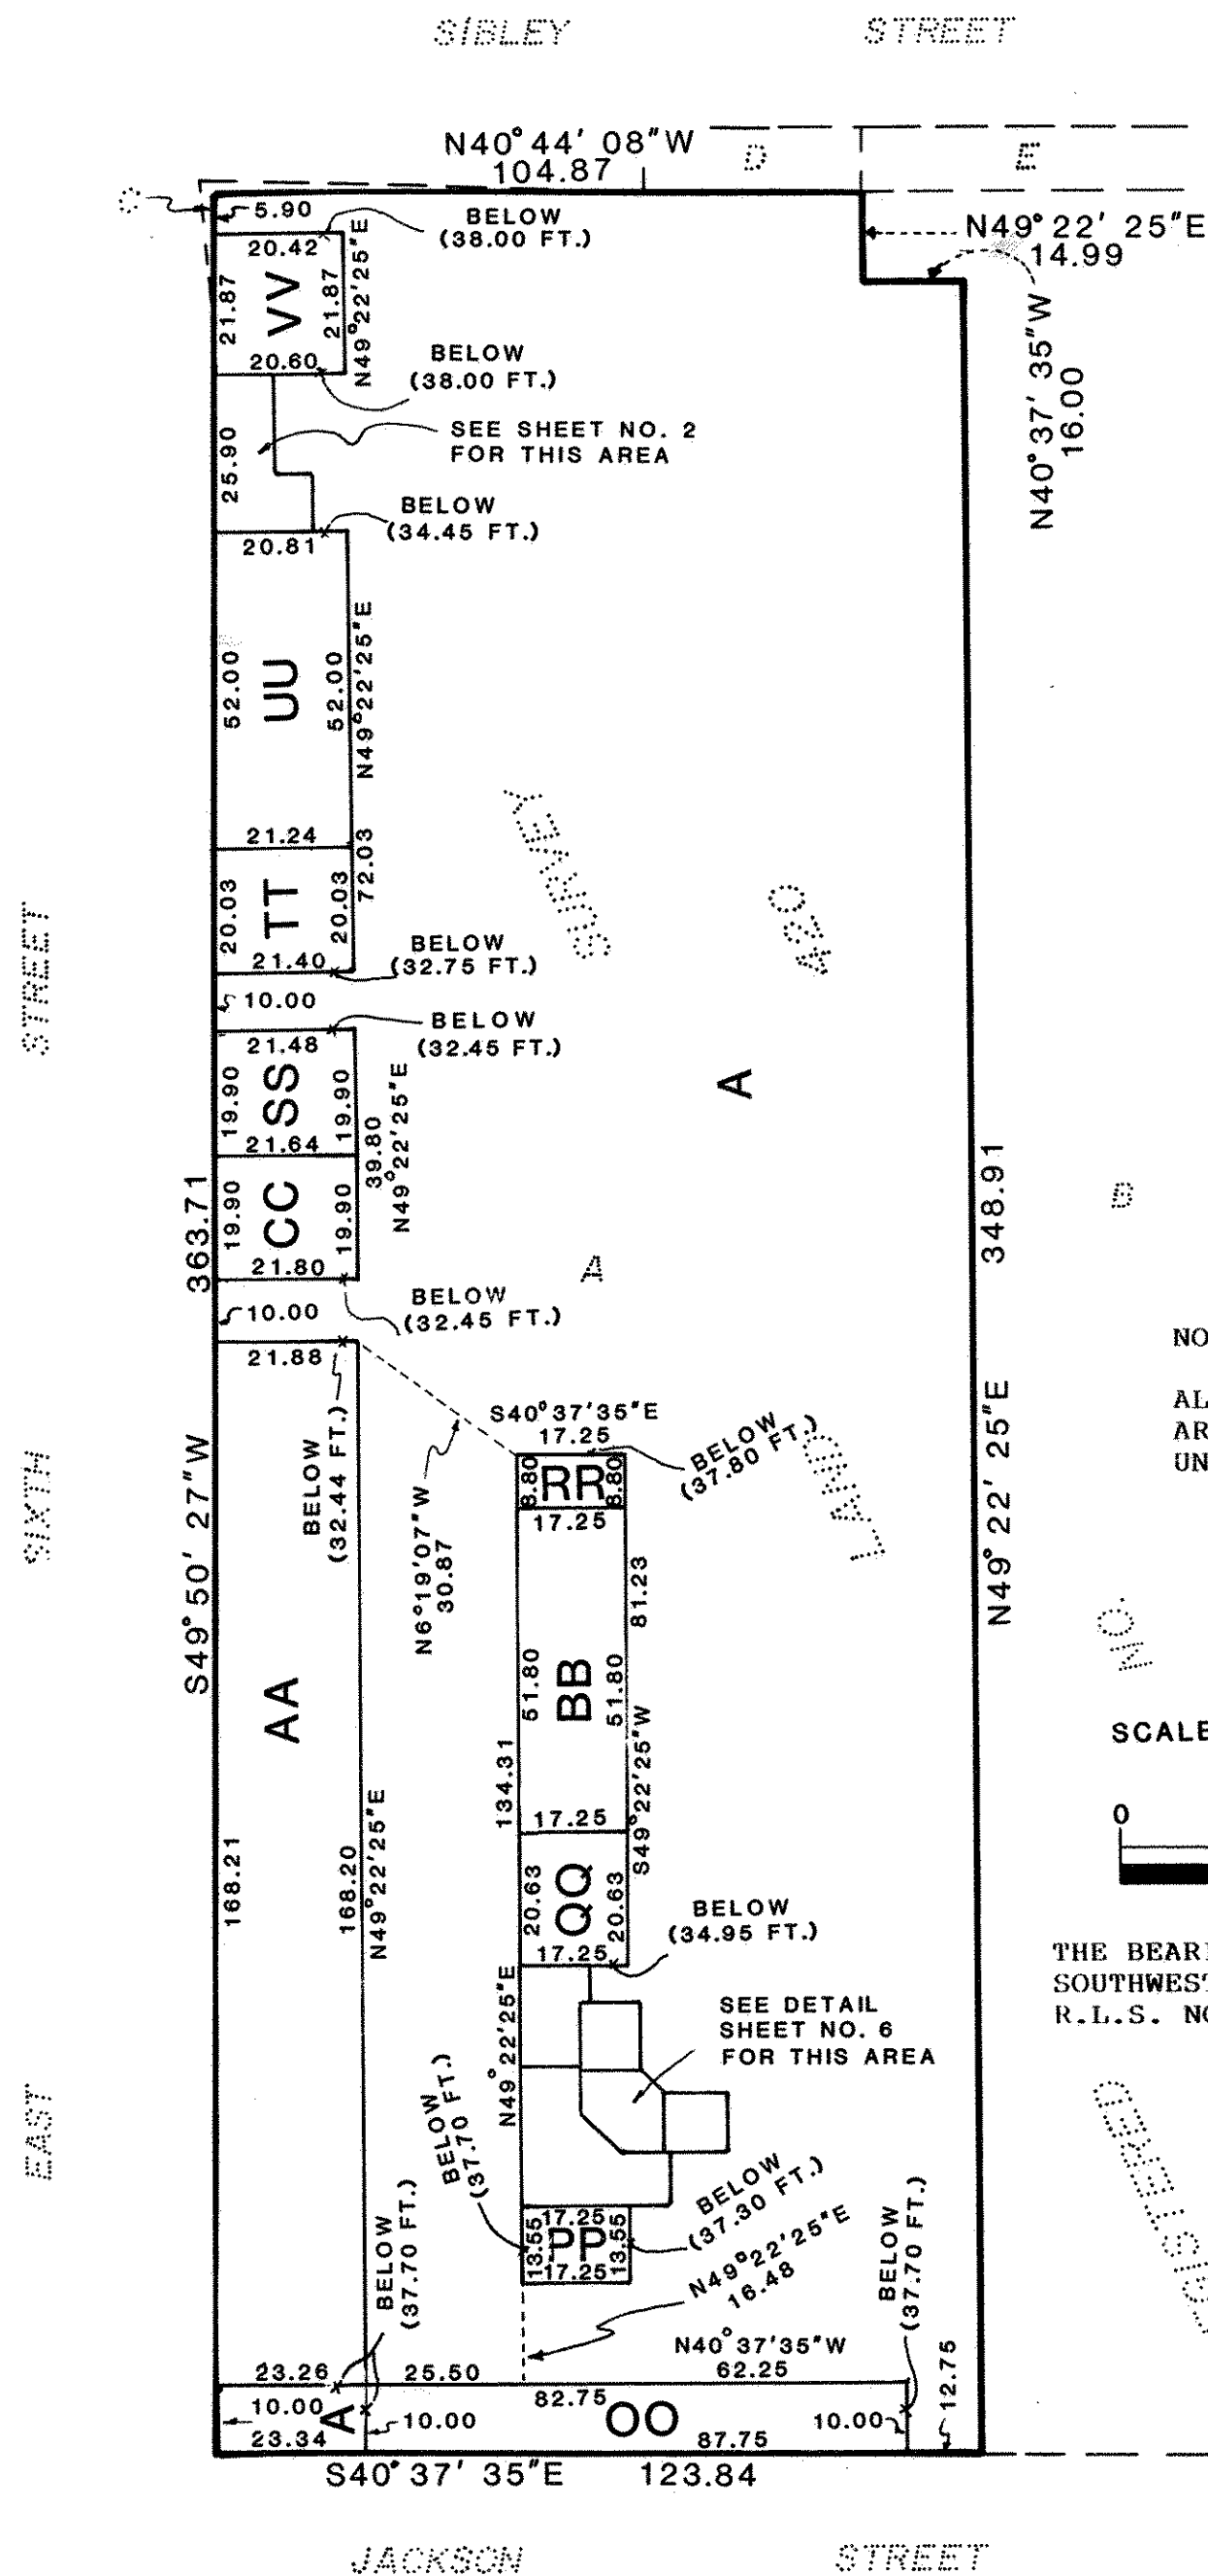

All elevations refer to City of Saint Paul Datum. Elevation 0.0 feet City of Saint Paul Datum equals elevation 694.10 feet mean sea level datum as established by United States Coast and Geodetic Surveys, North American Datum, 1929.

NOTE:

ALL INTERIOR TRACT ANGLES ARE RIGHT ANGLES (90°00'00") UNLESS OTHERWISE INDICATED

SCALE 1 INCH = 30 FEET SCALE IN FEET



THE BEARING SYSTEM IS BASED ON THE SOUTHWESTERLY LINE OF TRACT 'E' R.L.S. NO. 417, HAVING A BEARING OF S40°37'35"E


NOTE:

All tracts lie below elevations as shown thus (00.00 ft.) along identified boundary line with a straight line grade between them.

REGISTERED LAND SURVEY NO. 479

ELEVATION DETAIL
NOT TO SCALE

CROSS SECTIONAL VIEW

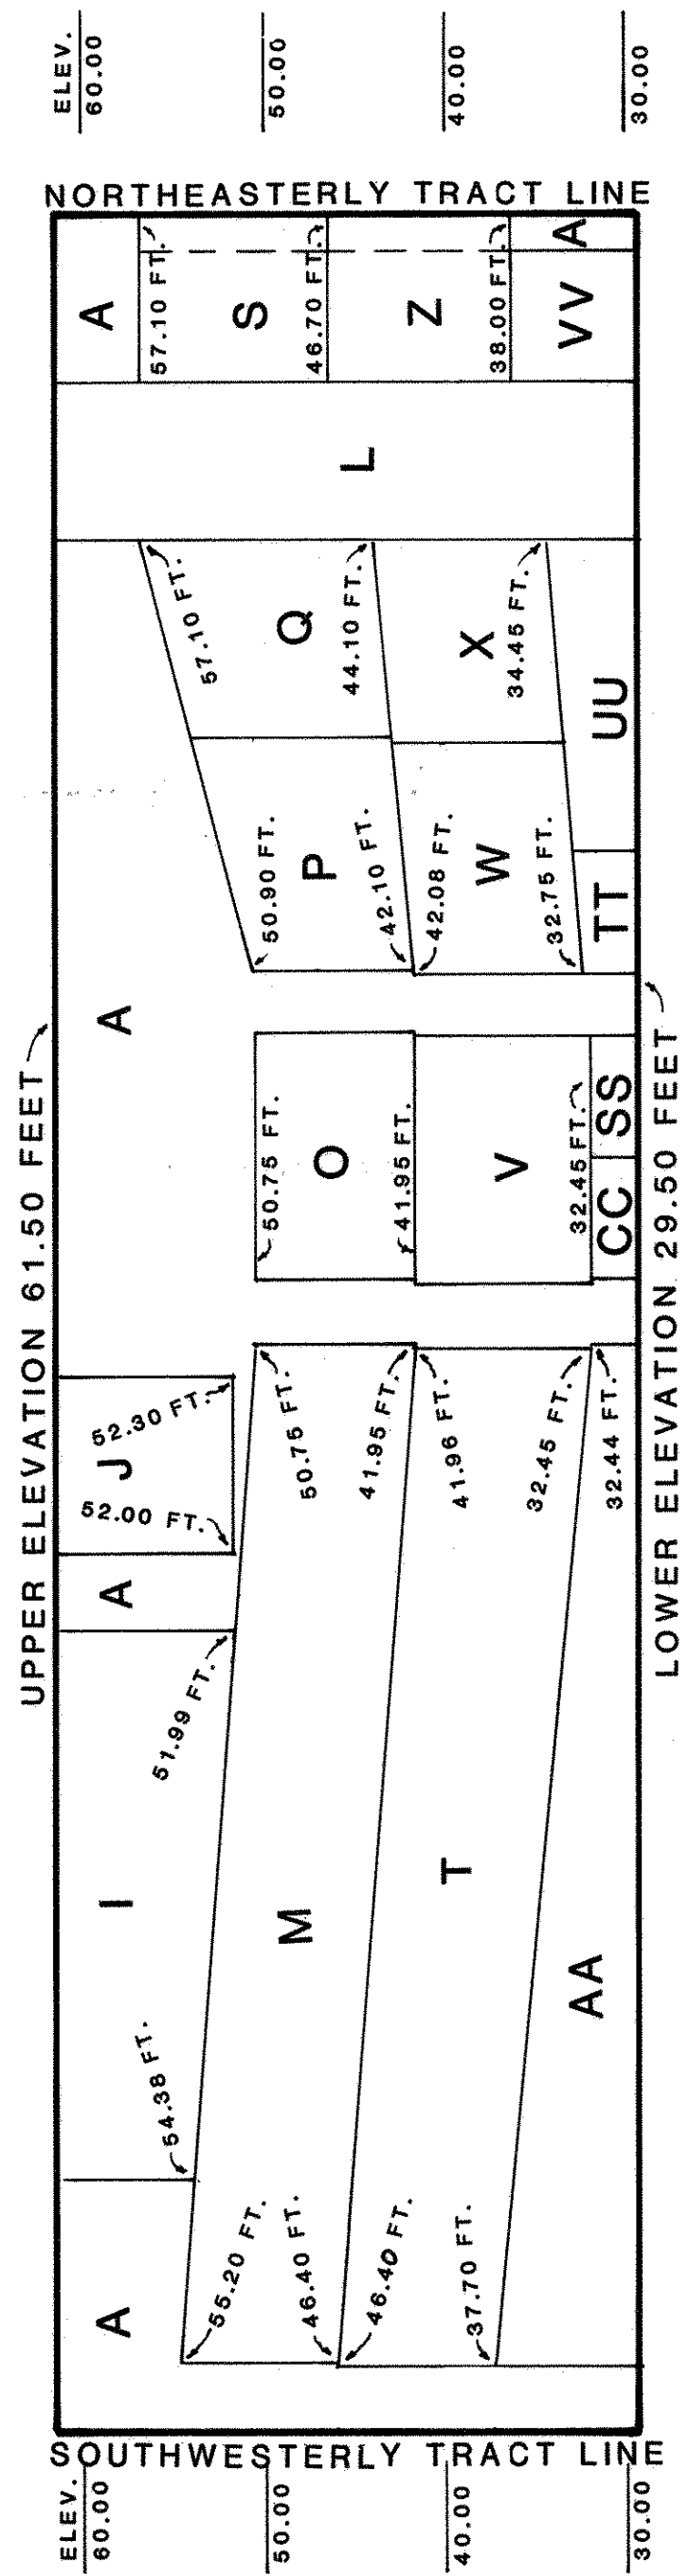

CROSS SECTIONAL VIEW

