

COPY

REGISTERED LAND SURVEY NO. 481

I, John K. Barnes, Surveyor, hereby certify that in accordance with the provisions of Chapter 508, Minnesota Statutes of 1949, as amended, I have surveyed the following described tract of land in the County of Ramsey, State of Minnesota, to-wit:

Lot 2, Block 1, NORTHWOODS

That the survey shown hereon is a correct delineation of said survey, this 26TH day of OCTOBER, 1989.

John K. Barnes
John K. Barnes, Land Surveyor
Minnesota Registration No. 16456

Approved and accepted by the City Council of the City of Arden Hills, Minnesota, this 15th day of February 1989.

Thomas R. Rath
Mayor

Jerry R. Berger
Clerk

Taxes for the year 1990 on the land described herein paid, no delinquent taxes and transfer entered, this 20TH day of April, 1990.

Lou McKenna Director By Spencer C. Buchmayer Deputy
Department of Property Taxation

Pursuant to Chapter 7, Minnesota Laws of 1976 this Registered Land Survey has been reviewed and approved, this 20TH day of APRIL, 1990 and the conditions of Minnesota Statutes, Section 505.03, Subdivision 2, have been fulfilled.


David D. Claypool
David D. Claypool
Ramsey County Surveyor

Registrar of Titles, County of Ramsey, State of Minnesota


I hereby certify that this Registered Land Survey No. 481 was filed in this office this 23RD day of APRIL, 1990 at 8:00 o'clock A.M., as Document No. 920452.

Lou McKenna, Registrar of Titles

By _____ Deputy

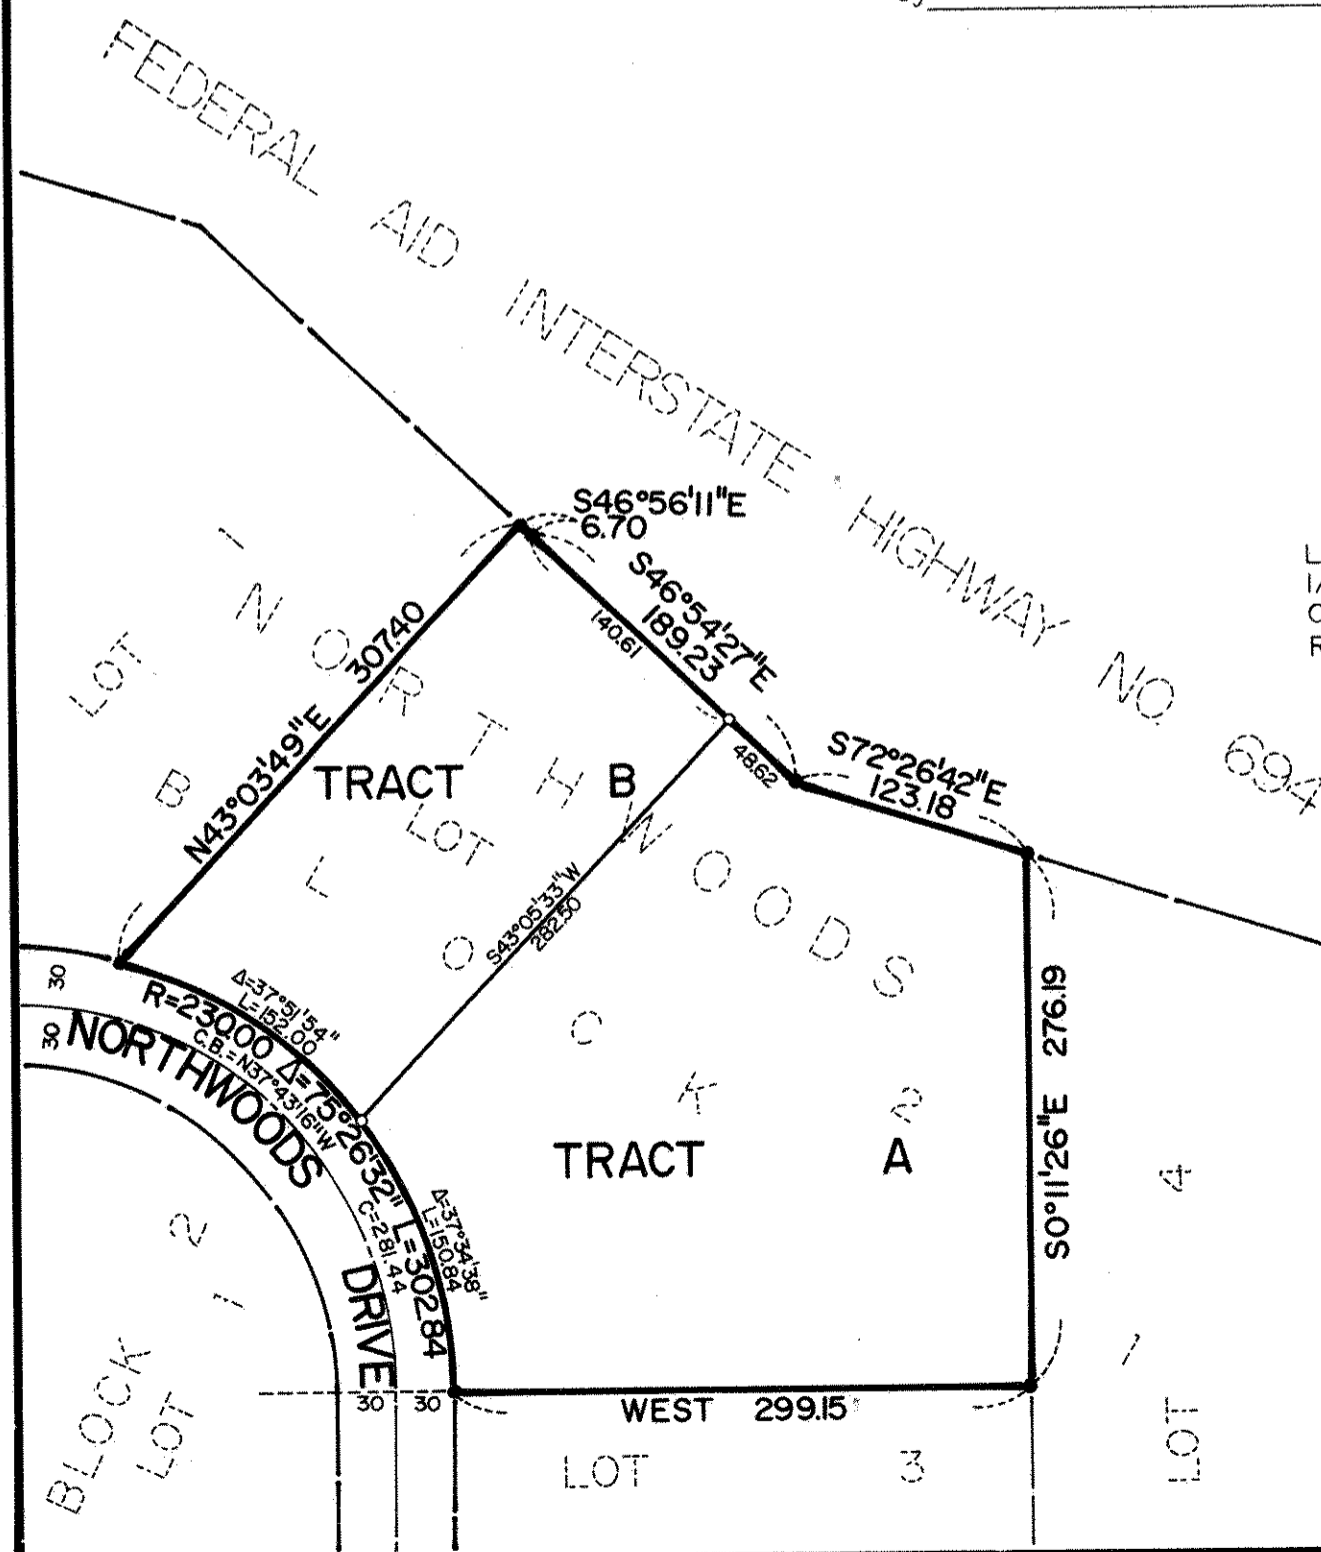

LOCATED IN THE SE
1/4 OF THE NE 1/4
OF SEC. 27, TWP. 30,
RGE. 23.

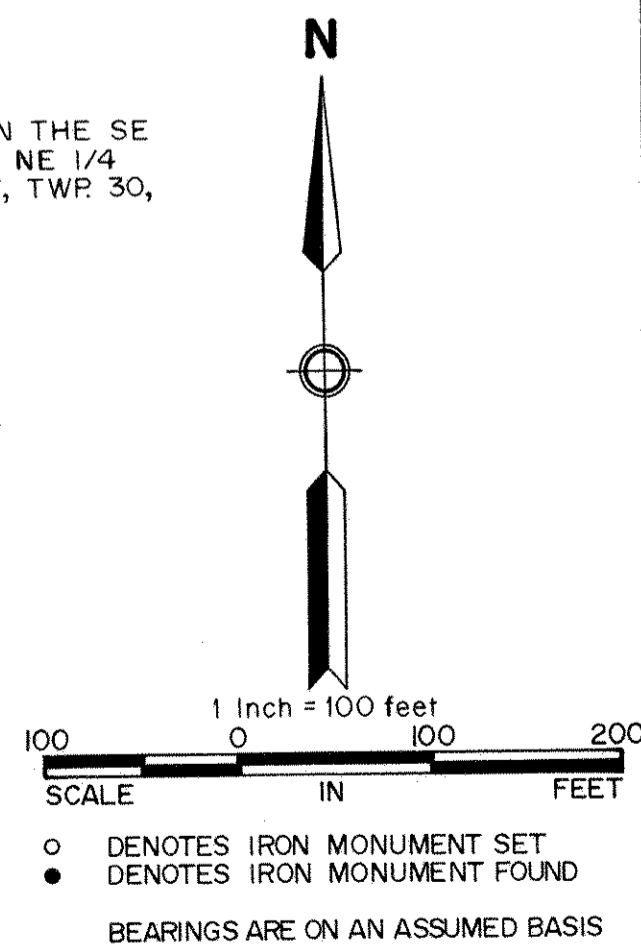

Sunde Land Surveying Inc.