

REGISTERED LAND SURVEY NO. 488

I, Donald W. Schmidt, hereby certify that in accordance with the provisions of Chapter 508, Minnesota Statutes of 1949, as amended, I have surveyed the following described tract of land in the County of Ramsey, State of Minnesota, to wit:

Tract C, Registered Land Survey No. 411, files of Registrar of Titles, County of Ramsey.

That the survey shown hereon is a correct delineation of said survey,
this 1st day of February, 1991.


Donald W. Schmidt, Registered Land Surveyor
Minnesota Registration No. 10459

Approved and accepted by the City Council of the City of Roseville, Minnesota,
this 7 day of July, 1990.

Frank J. Log
Mayor

Clerk Steven P. Jackson

Taxes for the year 1991 on land described herein paid, no delinquent taxes and transfer entered, this 15 day of March, 1991.

Lon Mc Kenna Director By K Griffin Deputy
Department of Property Taxation

Pursuant to Chapter 7, Minnesota Laws of 1976, this Registered Land Survey has been reviewed and approved, this 15th day of MARCH, 1991 and the conditions of Minnesota Statutes, Section 505.03, Subdivision 2, have been fulfilled.


David D. Claypool
David D. Claypool
Ramsey County Surveyor

Registrar of Titles
County of Ramsey
State of Minnesota


I hereby certify that this Registered Land Survey No. 488 was filed in this office this 11 day of APRIL, 1991, at 1:00 o'clock P.M., as Document No. 945603.

By _____ Deputy

Lou McKenna, Registrar of Titles

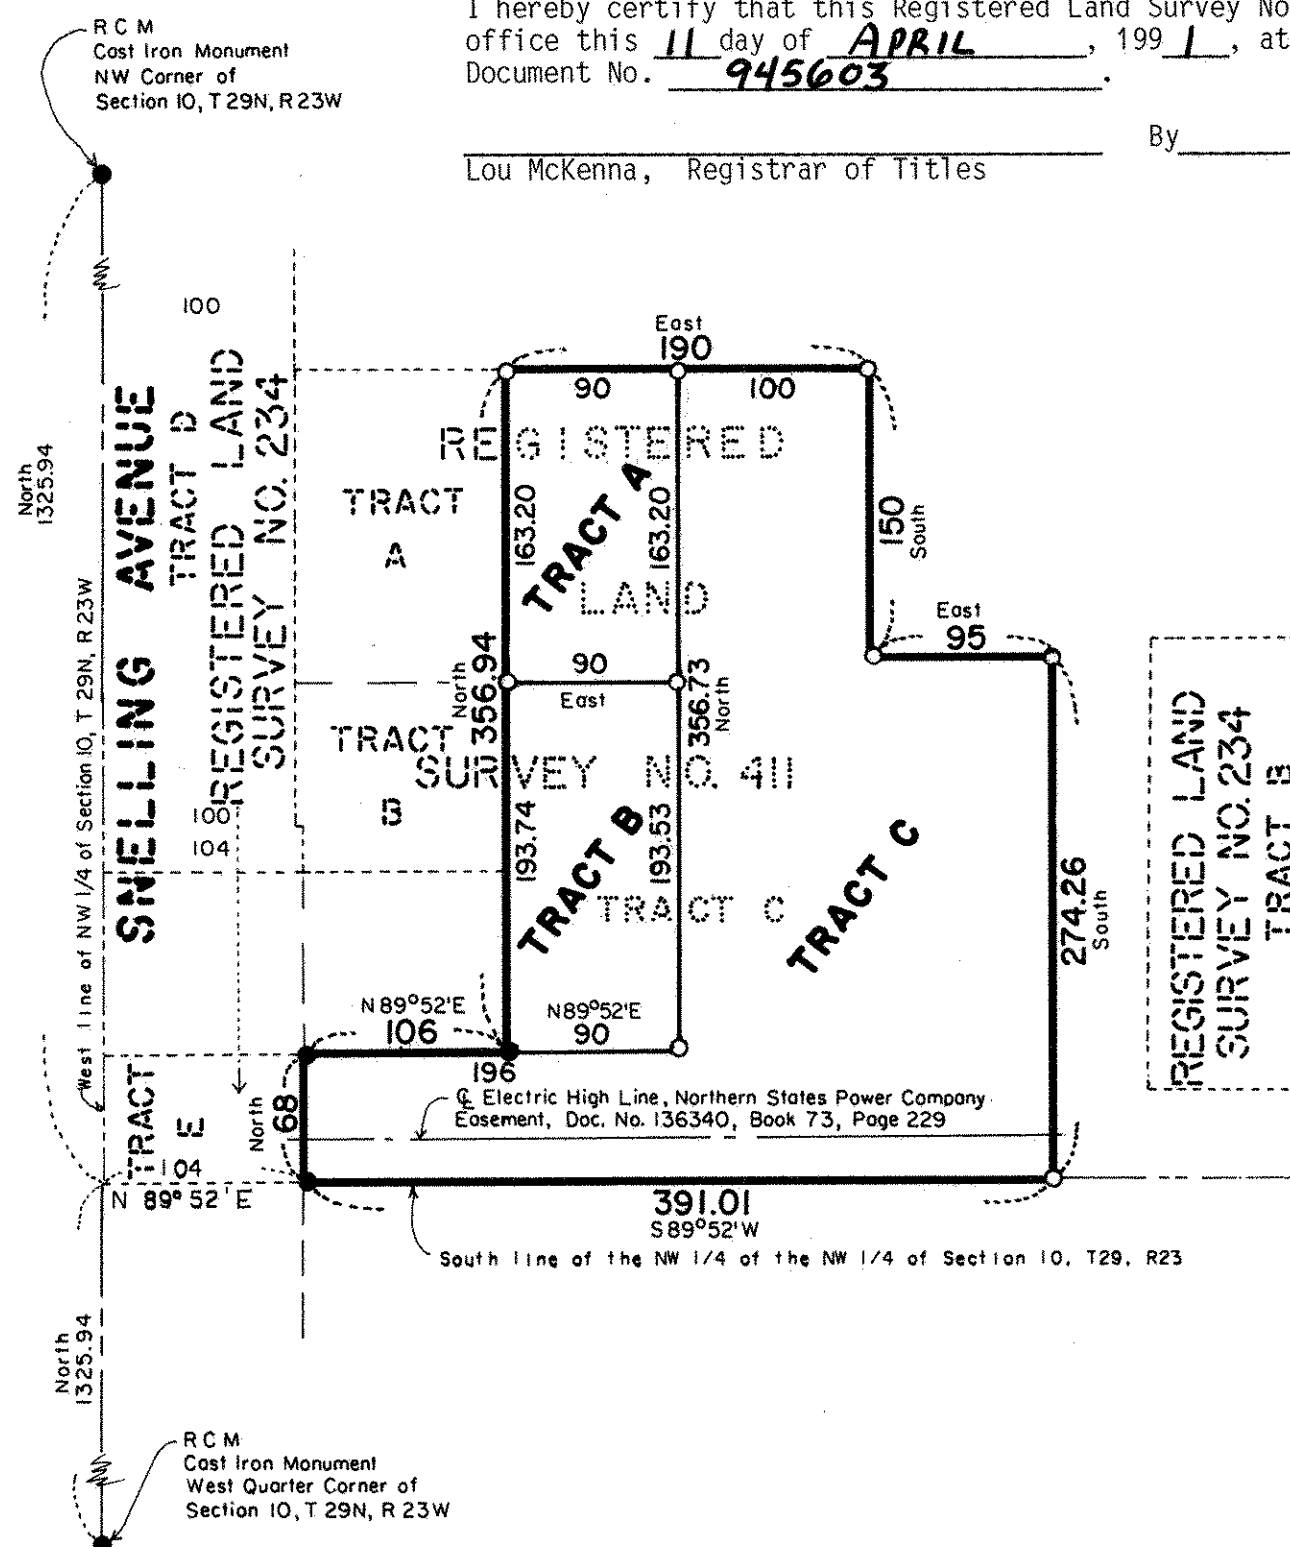

SCALE: 1 inch=100 feet

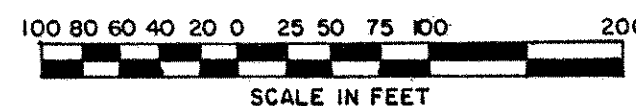

- o Denotes Iron Pipe Monument set and marked with Registration No. 10459
- Denotes iron Monument found in place

All distances are to hundredths of a foot,
thus, 150 denotes 150.00 feet.

West line of NW 1/4 of Section 10, T29N,
R23W is assumed as bearing North.

GEORGI-SCHMIDT & ASSOC. INC.
Land Surveyors
 3092 N. Lexington Ave. 483-4408
 ROSEVILLE, MINNESOTA 55113