

COPY
REGISTERED LAND SURVEY NO. 490

I, David E. Torgersen, Land Surveyor, hereby certify that in accordance with the provisions of Chapter 508, Minnesota Statutes of 1949, as amended, I have surveyed the following described tract of land in the County of Ramsey, State of Minnesota, to-wit:

Tract B, REGISTERED LAND SURVEY NO. 403, files of the Registrar of Titles, County of Ramsey.

That the survey shown hereon is a correct delineation of said survey, this 14th day of January, 1991.

David E. Torgersen
David E. Torgersen, Registered Land Surveyor
Minnesota Registration No. 17551

Approved and accepted by the City Council of the City of Vadnais Heights, Minnesota, this 15th day of January, 1991.

Robert E. Anderson
Mayor

Gerald J. Urban
Clerk

Taxes for the year 1991 on land described herein paid, no delinquent taxes and transfer entered, this 29th day of May, 1991.

Lou Mc Kenna Director
Department of Property Taxation

Helen Knutson Deputy

Pursuant to Chapter 7, Minnesota Laws of 1976, this Registered Land Survey has been reviewed and approved, this 3rd day of JUNE, 1991, and the conditions of Minnesota Statutes, Section 505.03, Subdivision 2, have been fulfilled.

David D. Claypool
David D. Claypool
Ramsey County Surveyor

Registrar of Titles, County of Ramsey, State of Minnesota


I hereby certify that this Registered Land Survey No. 490 was filed in this office this 3rd day of JUNE, 1991, at 10:00 o'clock A.M., as Document No. 949109.

Lou McKenna, Registrar of Titles

By _____ Deputy


COPY

REGISTERED LAND SURVEY NO. 490

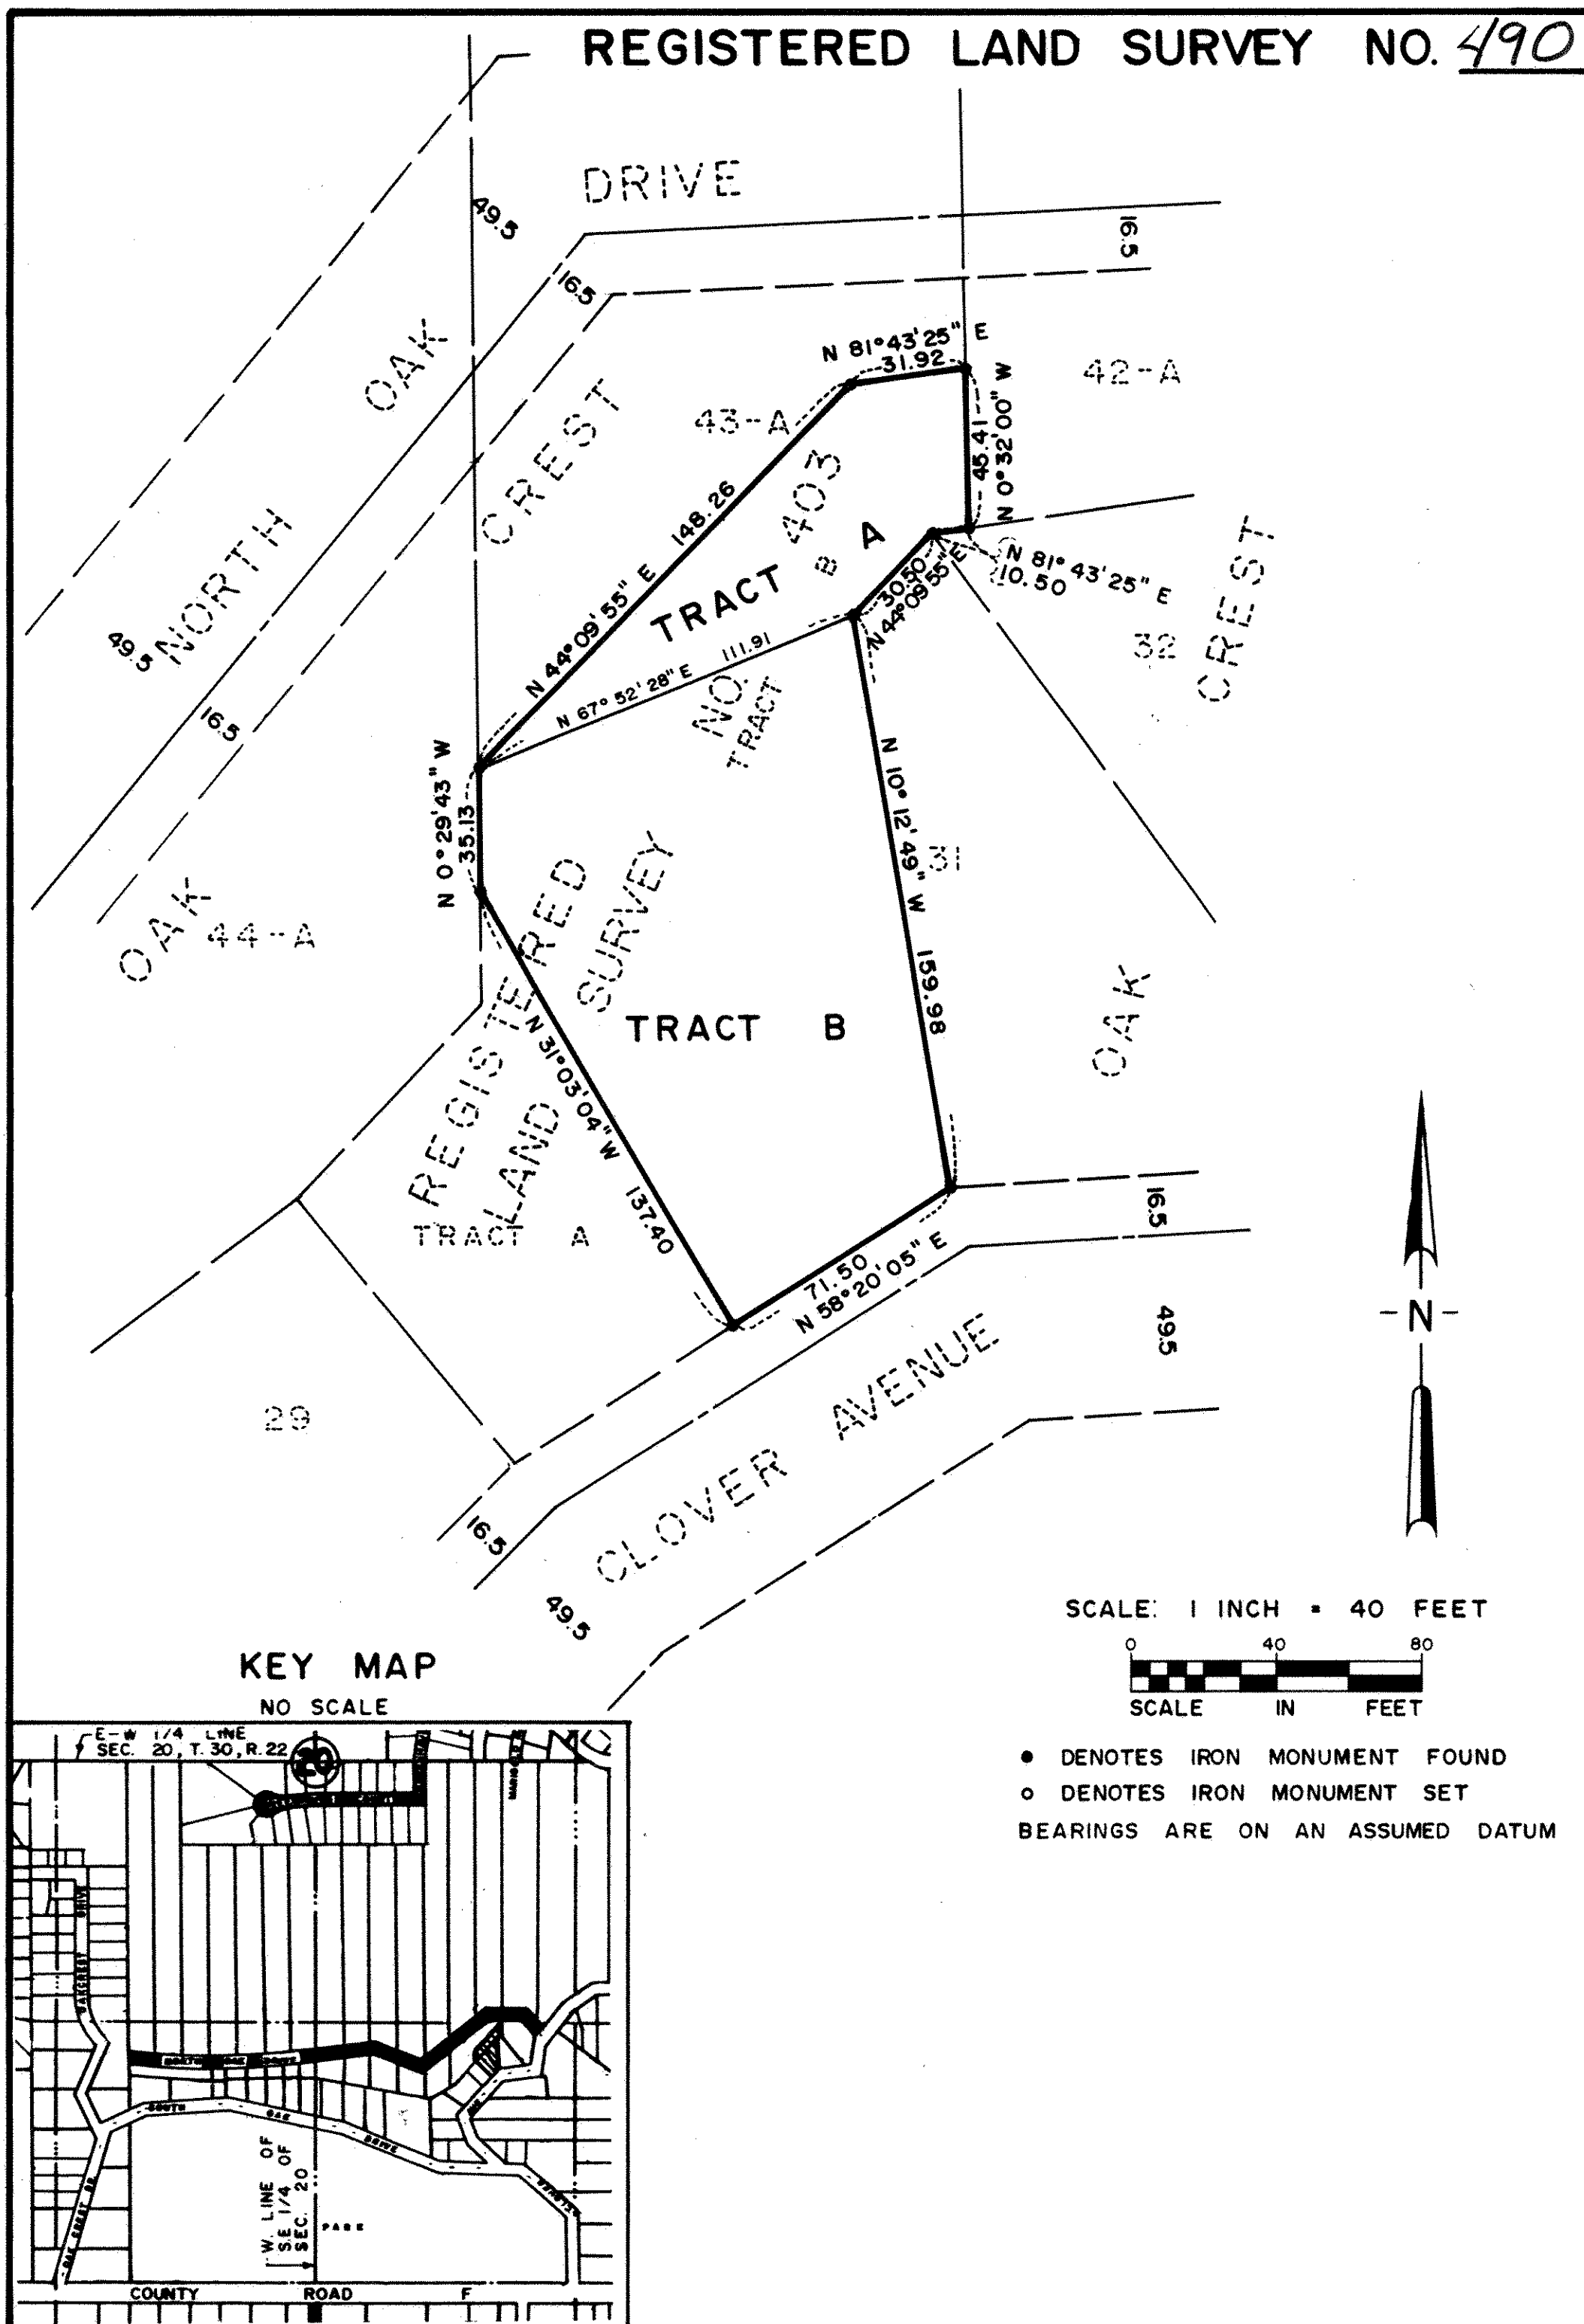


KEY MAP

NO SCALE

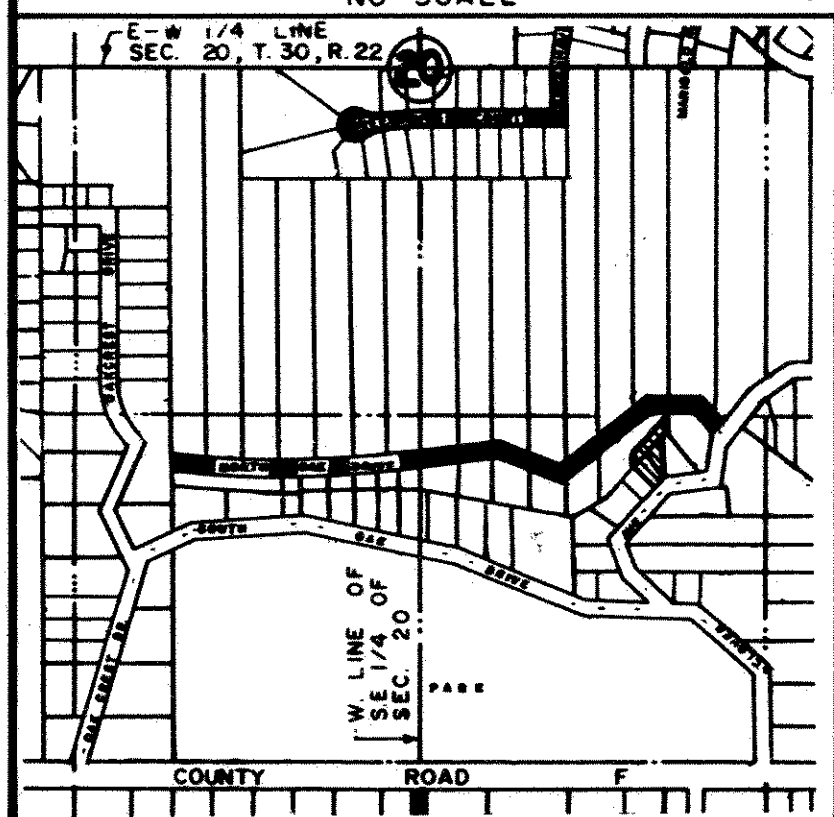

SCALE: 1 INCH = 40 FEET

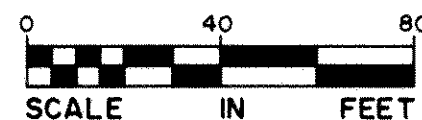

- DENOTES IRON MONUMENT FOUND
 - DENOTES IRON MONUMENT SET
- BEARINGS ARE ON AN ASSUMED DATUM