


COPY

REGISTERED LAND SURVEY NO. 501

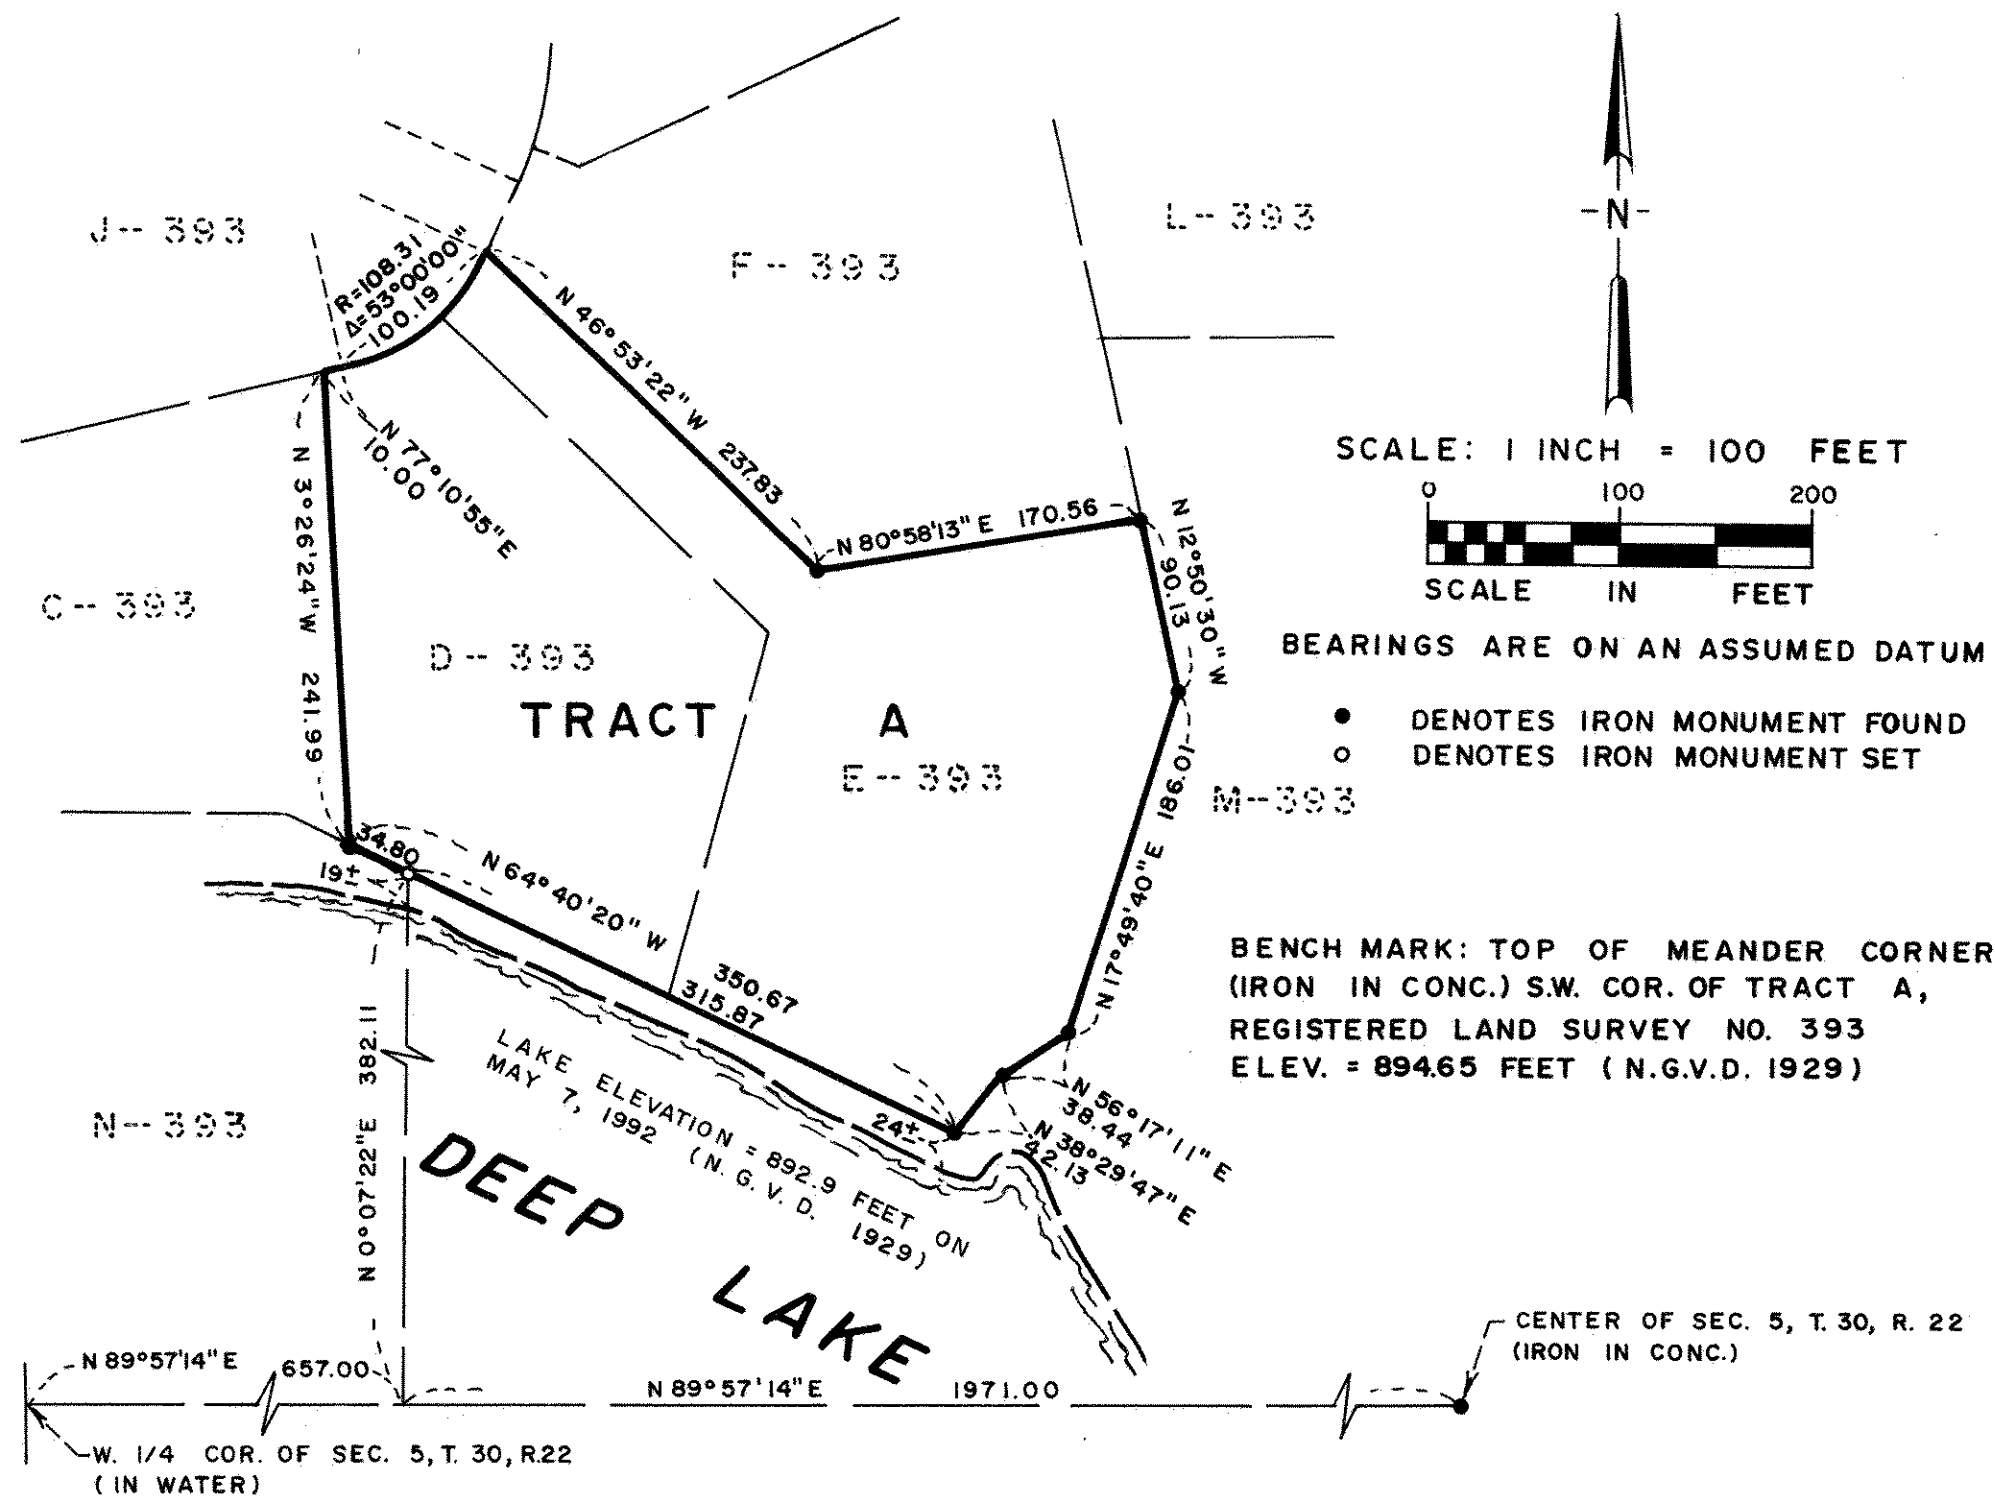

I, David E. Torgersen, Land Surveyor, hereby certify that in accordance with the provisions of Chapter 508, Minnesota Statutes of 1949, as amended, I have surveyed the following described tracts of land in the County of Ramsey, State of Minnesota, to-wit:

Tracts D and E, Registered Land Survey No. 393, files of Registrar of Titles, County of Ramsey.

That the survey shown hereon is a correct delineation of said survey, this 28th day of July, 1992

David E. Torgersen
David E. Torgersen, Registered Land Surveyor
Minnesota Registration No. 17551

Approved and accepted by the City Council of the City of North Oaks, Minnesota, this 14th day of May, 1992.

Walter B. Ebel
Mayor

Nancy P. Rozucki
City Clerk

Taxes for the year 1992 on the land described herein paid, no delinquent taxes and transfer entered, this 21st day of August, 1992.

Lou McKenna Director
Department of Property Taxation

By Luke Walbert Deputy

Pursuant to Chapter 7, Minnesota Laws of 1976, this Registered Land Survey has been reviewed and approved, this 26th day of AUGUST, 1992, and the conditions of Minnesota Statutes, Section 505.03, Subdivision 2, have been fulfilled.

David D. Claypool
David D. Claypool
Ramsey County Surveyor

Registrar of Titles, County of Ramsey, State of Minnesota

I hereby certify that this Registered Land Survey No. 501 was filed in this office this 24th day of SEPTEMBER, 1992, at 8:00 o'clock A.M., as Document No. 988680.

Lou McKenna, Registrar of Titles

By _____ Deputy

