
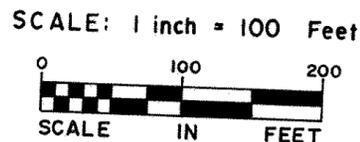


COPY

REGISTERED LAND SURVEY NO. 502

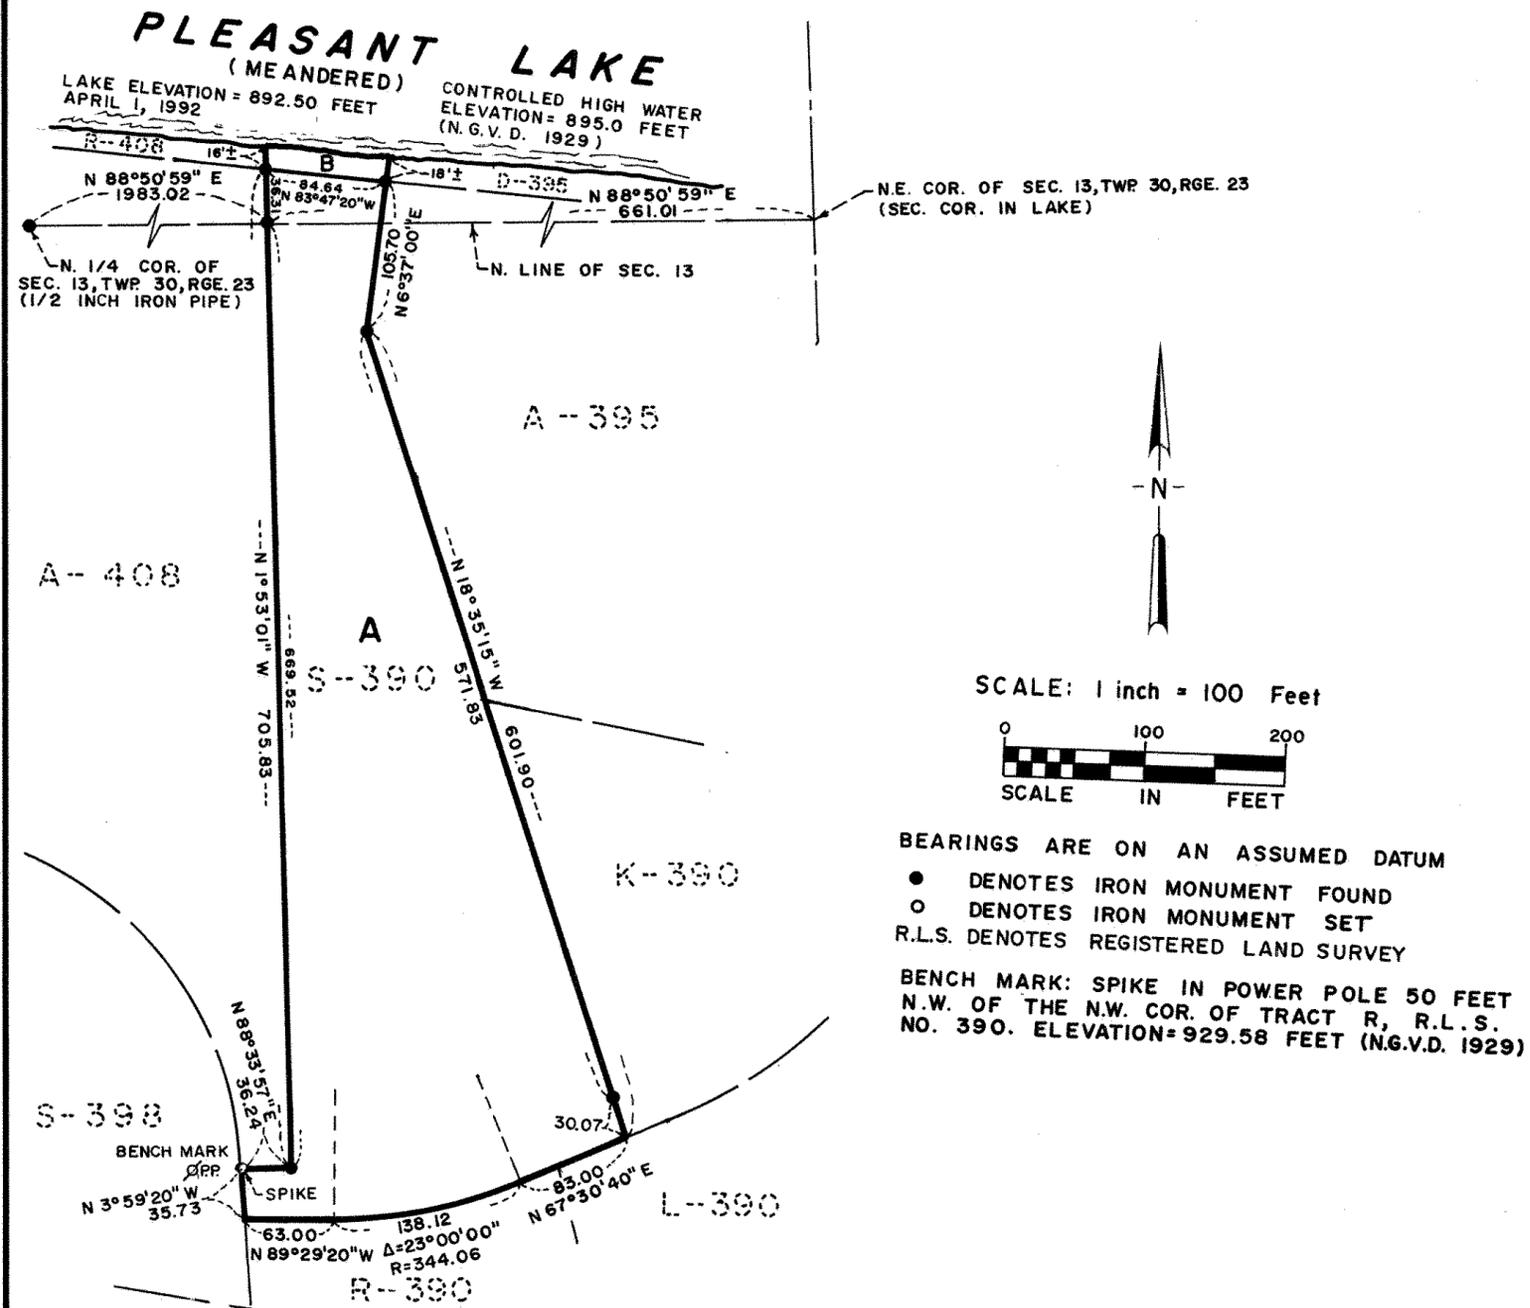

BEARINGS ARE ON AN ASSUMED DATUM
 ● DENOTES IRON MONUMENT FOUND
 ○ DENOTES IRON MONUMENT SET
 R.L.S. DENOTES REGISTERED LAND SURVEY
 BENCH MARK: SPIKE IN POWER POLE 50 FEET
 N.W. OF THE N.W. COR. OF TRACT R, R.L.S.
 NO. 390. ELEVATION=929.58 FEET (N.G.V.D. 1929)

I, David E. Torgersen, Land Surveyor, hereby certify that in accordance with the provisions of Chapter 508, Minnesota Statutes of 1949, as amended, I have surveyed the following described tract of land in the County of Ramsey, State of Minnesota, to-wit:

Tract S, Registered Land Survey No. 390, files of Registrar of Titles, County of Ramsey.

That the survey shown hereon is a correct delineation of said survey, this 24th day of July, 1992

David E. Torgersen
 David E. Torgersen, Registered Land Surveyor
 Minnesota Registration No. 17551

Approved and accepted by the City Council of the City of North Oaks, Minnesota, this 13th day of August, 1992.

William K. Ball
 Mayor

Nancy P. Rogycki
 City Clerk

Taxes for the year 1992 on the land described herein paid, no delinquent taxes and transfer entered, this 17th day of September, 1992.

Lou McKenna Director By *Jennifer Adams* Deputy
 Department of Property Taxation

Pursuant to Chapter 7, Minnesota Laws of 1976, this Registered Land Survey has been reviewed and approved, this 21st day of September, 1992, and the conditions of Minnesota Statutes, Section 505.03, Subdivision 2, have been fulfilled.

David D. Claypool
 David D. Claypool
 Ramsey County Surveyor

Registrar of Titles, County of Ramsey, State of Minnesota

I hereby certify that this Registered Land Survey No. 502 was filed in this office this 8th day of OCTOBER, 1992, at 10:00 o'clock A.M., as Document No. 990266.

Lou McKenna, Registrar of Titles

By _____ Deputy

