

REGISTERED LAND SURVEY NO. 527

I, Russell J. Kurth, Land Surveyor, do hereby certify that, in accordance with the provisions of Minnesota Statutes, Section 508.47, I have surveyed the following described property situated in the County of Ramsey, State of Minnesota:

Tract CC, Registered Land Survey No. 454

I hereby certify that this Registered Land Survey is a correct delineation of Certificate of Title No. 338728.

Dated this 22ND day of AUGUST, 199 5.




Russell J. Kurth, Registered Land Surveyor
Minnesota License No. 16113

City of North Oaks

We do hereby certify that on the 14th day of September, 199 5 the City Council of the City of North Oaks, Minnesota, approved this Registered Land Survey. All monuments will be set as specified by the City Council and as stated on this Registered Land Survey, according to Minnesota Statutes, Section 505.02, Subd. 1.



Mayor

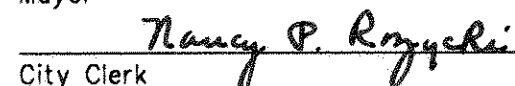

City Clerk

Taxes payable in the year 199 5 on the land herein described have been paid, also there are no delinquent taxes and transfer entered this 16th day of OCTOBER, 199 5.




Department of Property Taxation, Director

By 

, Deputy

Pursuant to Minnesota Statutes, Section 383A.42, this Registered Land Survey has been examined and is approved this 17th day of OCTOBER, 199 5 and the conditions of Minnesota Statutes, Section 505.03, Subdivision 2, have been fulfilled.

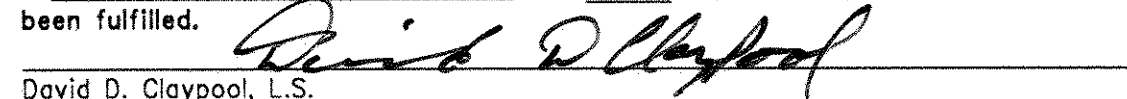


David D. Claypool, L.S.
Ramsey County Surveyor

Registrar of Titles, County of Ramsey, State of Minnesota

I hereby certify that this Registered Land Survey No. 527 was filed in this office this 1st day of NOVEMBER, 199 5, at 11:00 o'clock A. M., as Document No. 1104707.

Lou McKenna, Registrar of Titles

By _____, Deputy

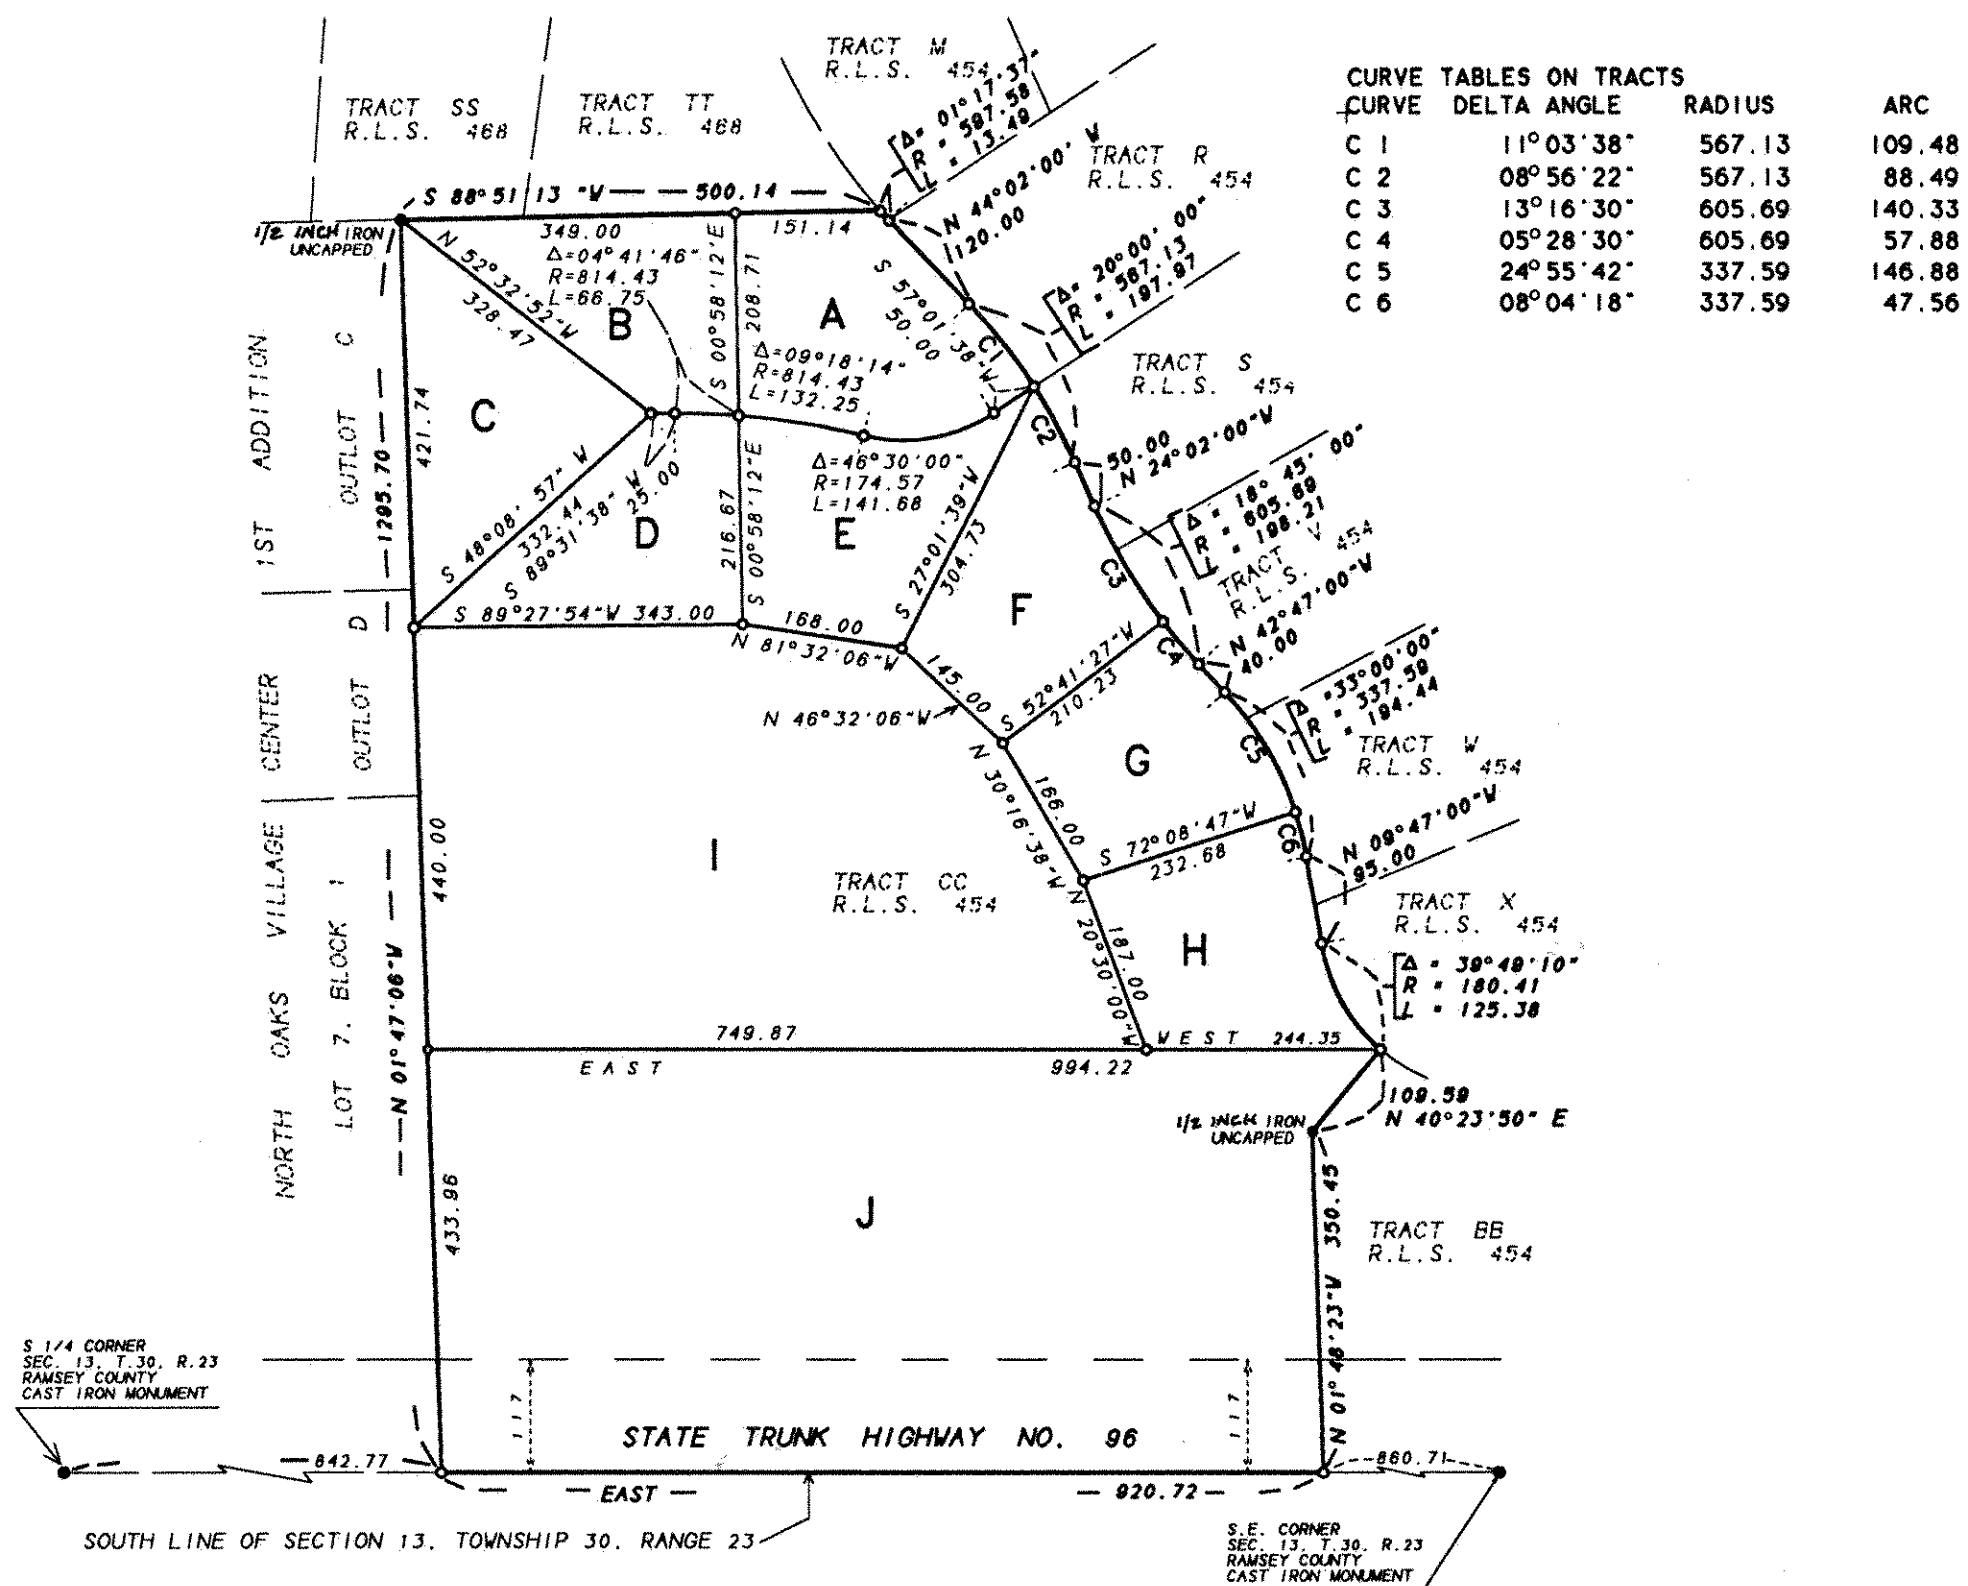REGISTERED LAND SURVEY NO. **527**

- = 1/2 INCH X 14 INCH IRON MONUMENT SET AND MARKED BY MINNESOTA LICENSE NO. 16113
- DENOTES FOUND MONUMENT AS SHOWN

ORIENTATION OF THIS BEARING SYSTEM IS BASED UPON THE SOUTH LINE OF TRACT CC, REGISTERED LAND SURVEY NO. 454 WHICH IS ASSIGNED A BEARING OF EAST.

R.L.S. - DENOTES REGISTERED LAND SURVEY NO.

