

REGISTERED LAND SURVEY NO. 560

I, Randy L. Kurth, Land Surveyor, do hereby certify that, in accordance with the provisions of Minnesota Statutes, Section 508.47, I have surveyed the following described property situated in the County of Ramsey, State of Minnesota:

Tracts H, K, S, T, AA, BB, CC and DD, Registered Land Survey No. 521 and
Tracts L, M, N, O, P, Q, R, S, T, U, V, W, X and Y, Registered Land Survey No. 532.

I hereby certify that this Registered Land Survey is a correct delineation of Certificates of Title No. 381404, 381406, 381412, 381413, 381415, 381416, 381417, 381418, 381435, 381436, 381437, 381438, 381439, 381440, 381441, 381442, 381443, 381444, 381445, 381446, 381447 and 381448.

Dated this 12TH day of SEPTEMBER, 19 99.

Randy L. Kurth

Randy L. Kurth, Land Surveyor
Minnesota License No. 20270

City of North Oaks

We do hereby certify that on the 12th day of August, 1999, the City Council of the City of North Oaks, Minnesota, approved this Registered Land Survey. All monuments will be set as specified by the City Council and as stated on this Registered Land Survey, according to Minnesota Statutes, Section 505.02, Subd. 1.

S. M. Colton

Mayor

Nancy O. Rogysch

City Clerk

Taxes payable in the year 1999 on the land herein described have been paid, also there are no delinquent taxes and transfer entered this 4th day of November, 1999.

Dorothy McClung, Director
Department of Property Taxation

By Jennifer Adelman, Deputy

Pursuant to Minnesota Statutes, Section 383A.42, this Registered Land Survey has been examined and is approved, this 8th day of November, 1999, and the conditions of Minnesota Statutes, Section 505.03, Subdivision 2, have been fulfilled.

David D. Claypool


David D. Claypool, L.S.
Ramsey County Surveyor

Registrar of Titles, County of Ramsey, State of Minnesota
I hereby certify that this Registered Land Survey No. 560 was filed in this office this 9TH day of NOVEMBER, 1999, at 11:00 o'clock A. M., as Document No. 1581103.

Deputy Registrar of Titles

KURTH SURVEYING, INC.
4002 JEFFERSON ST. N.E.
COLUMBIA HEIGHTS, MN 55421
PHONE: (612)788-9769 FAX: (612)788-7602


REGISTERED LAND SURVEY NO. 560

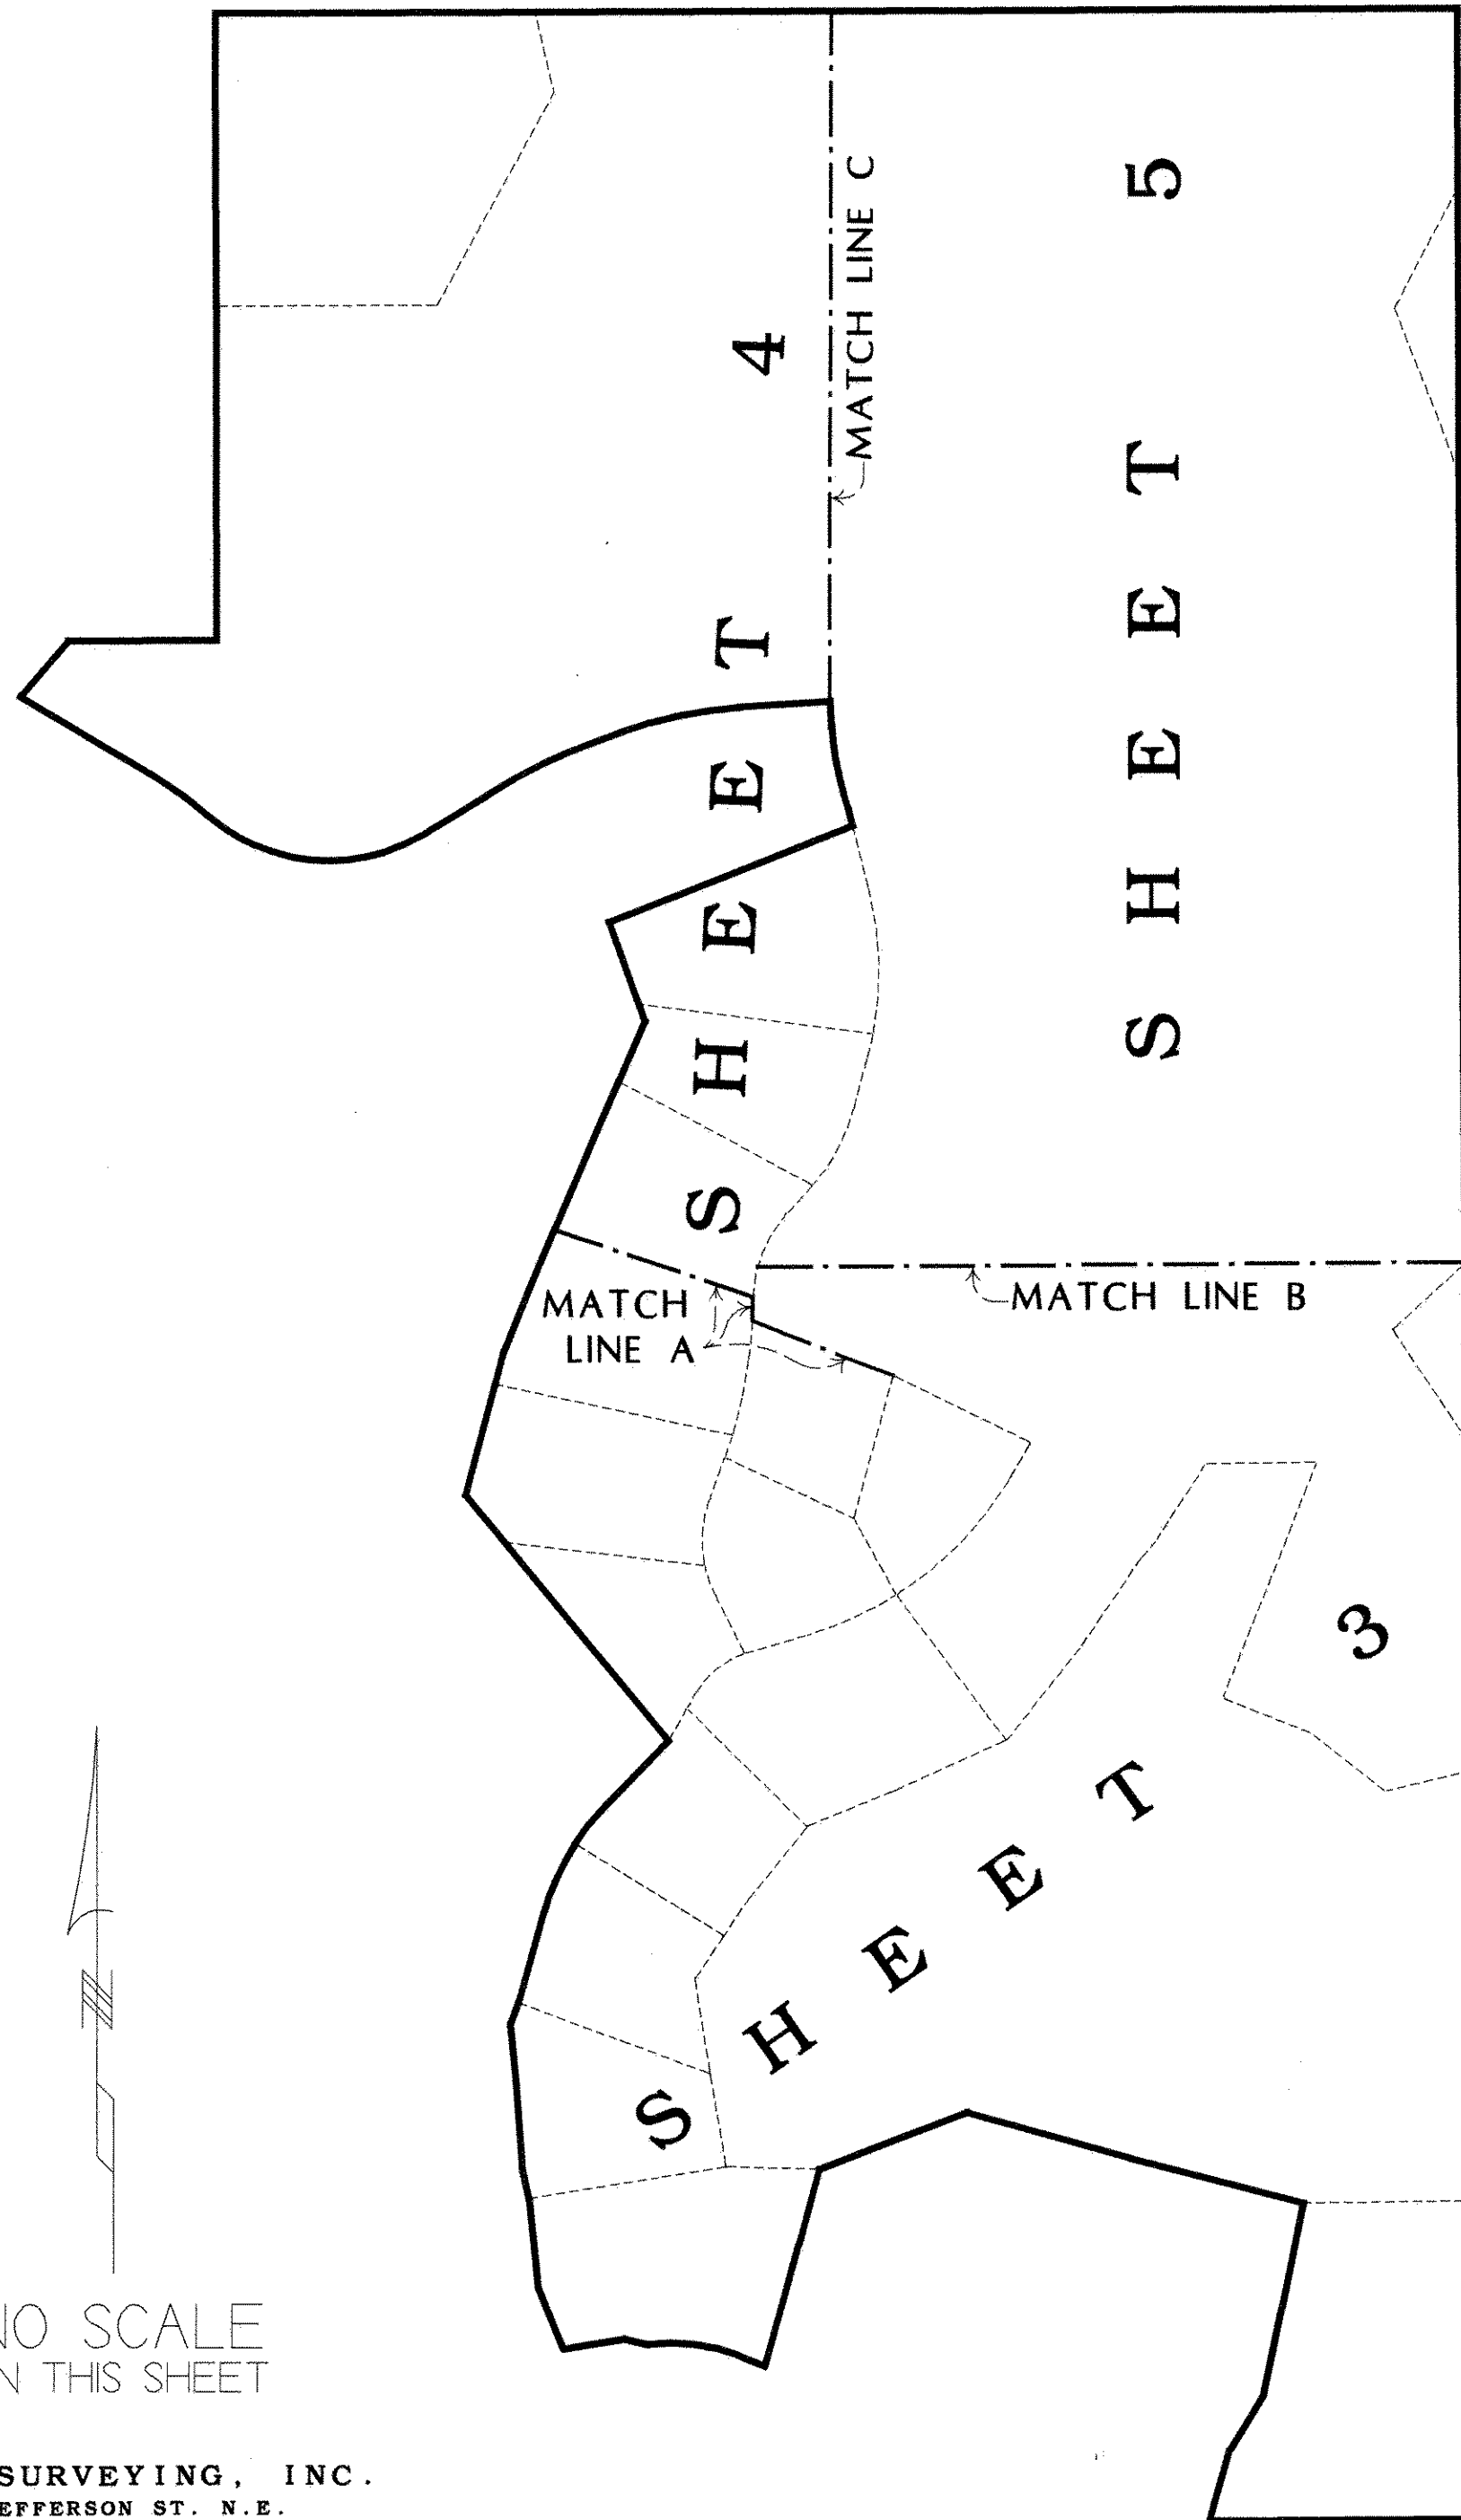


NO SCALE
ON THIS SHEET

KURTH SURVEYING, INC.
4002 JEFFERSON ST. N.E.
COLUMBIA HEIGHTS, MN 55421
PHONE: (612)788-9769 FAX: (612)788-7602

REGISTERED LAND SURVEY NO. 560

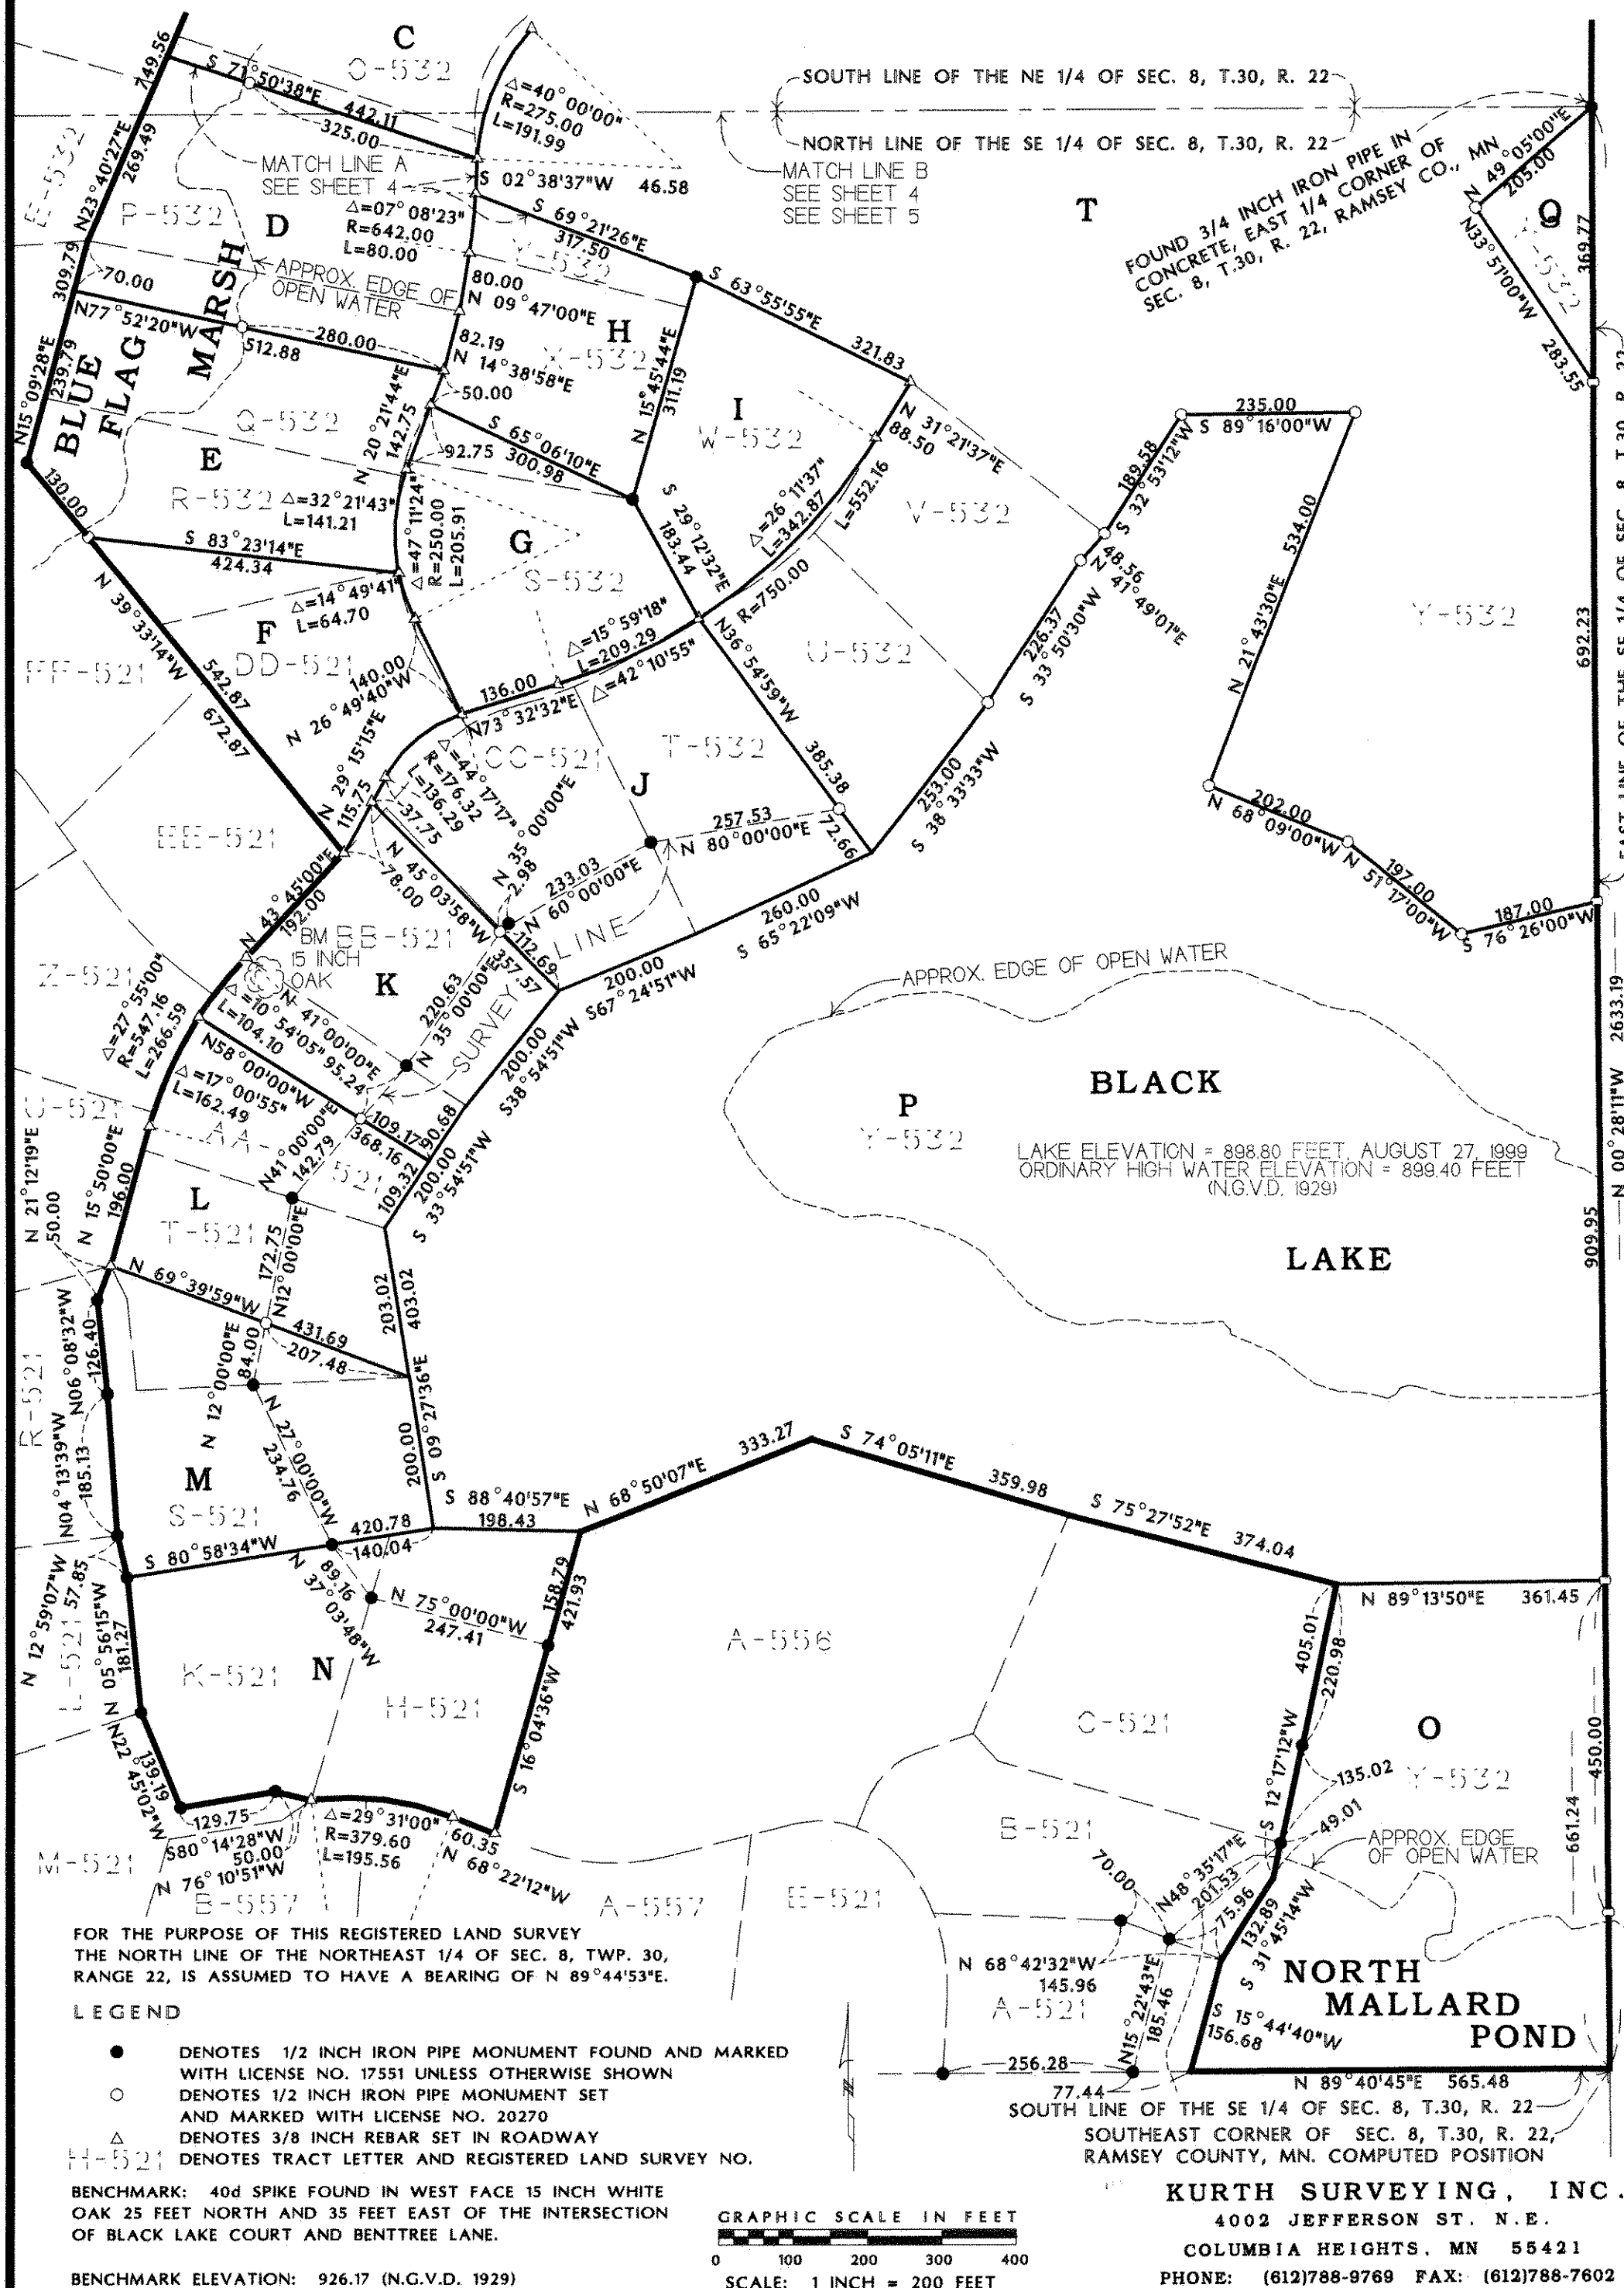

REGISTERED LAND SURVEY NO. 560

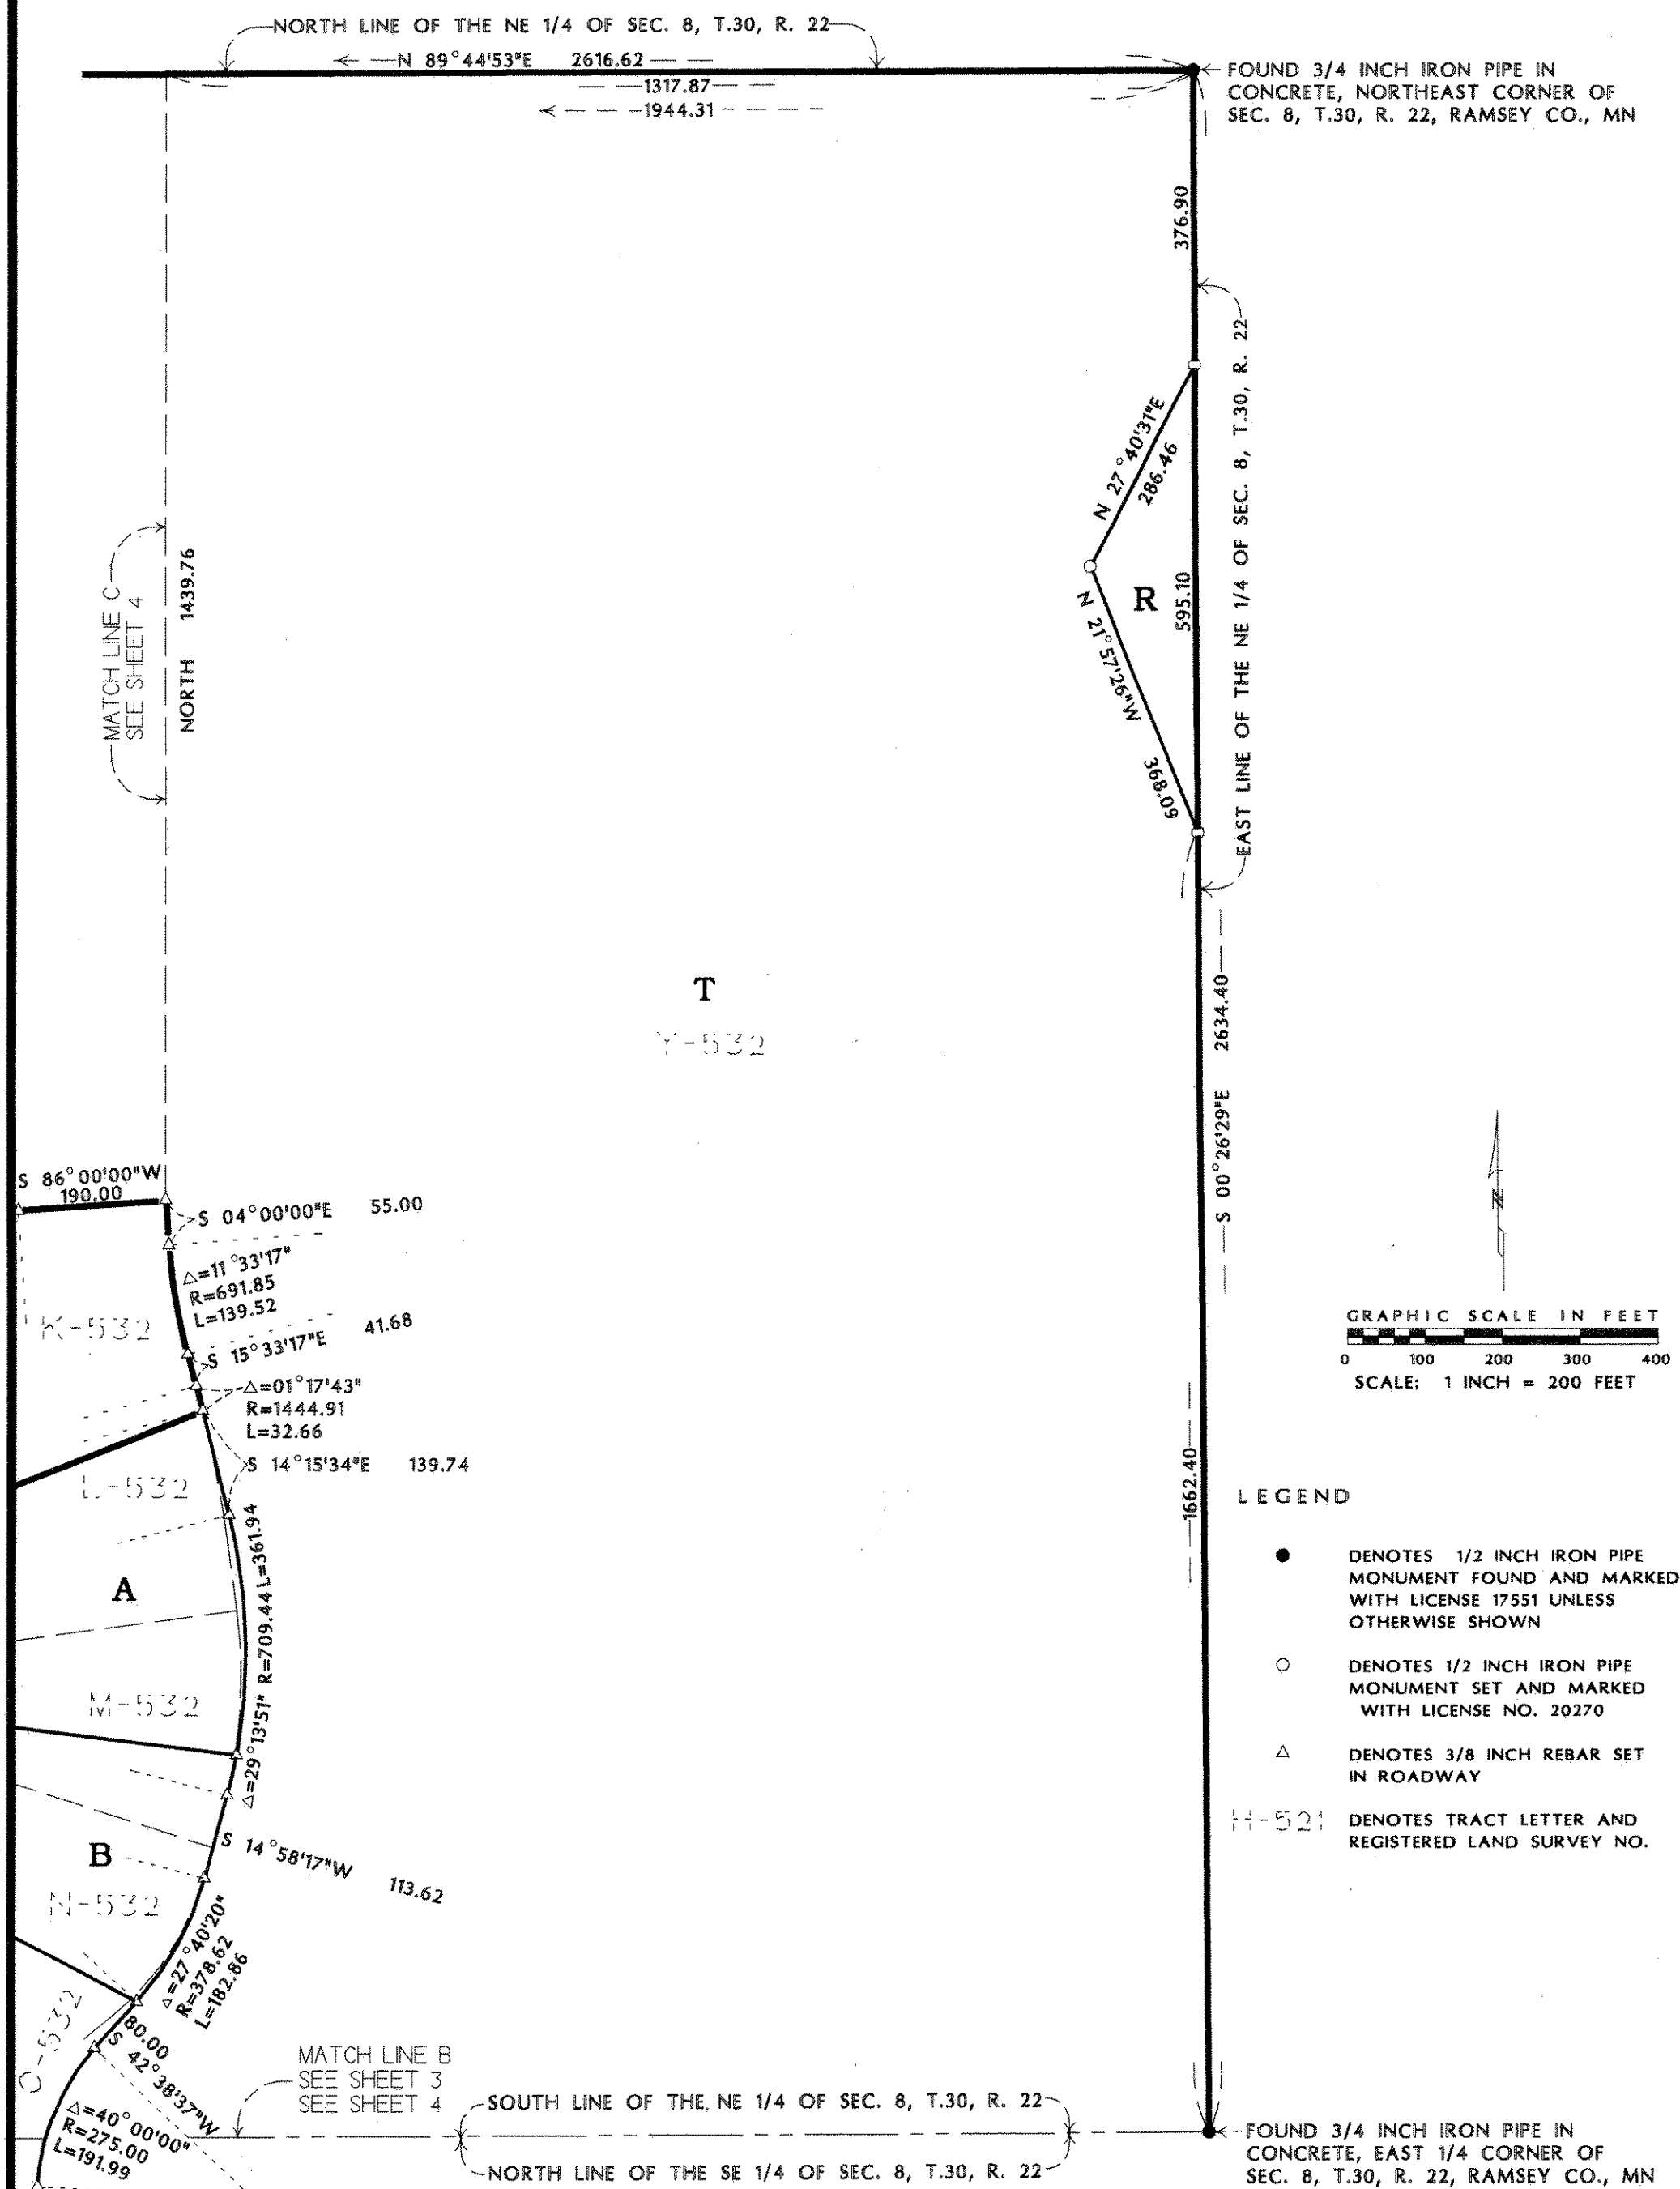

KURTH SURVEYING, INC.

4002 JEFFERSON ST. N.E.

COLUMBIA HEIGHTS, MN 55421

PHONE: (612)788-9769 FAX: (612)788-7602

FOR THE PURPOSE OF THIS REGISTERED LAND SURVEY
THE NORTH LINE OF THE NORTHEAST 1/4 OF SEC. 8, TWP. 30,
RANGE 22, IS ASSUMED TO HAVE A BEARING OF N 89°44'53"E.