


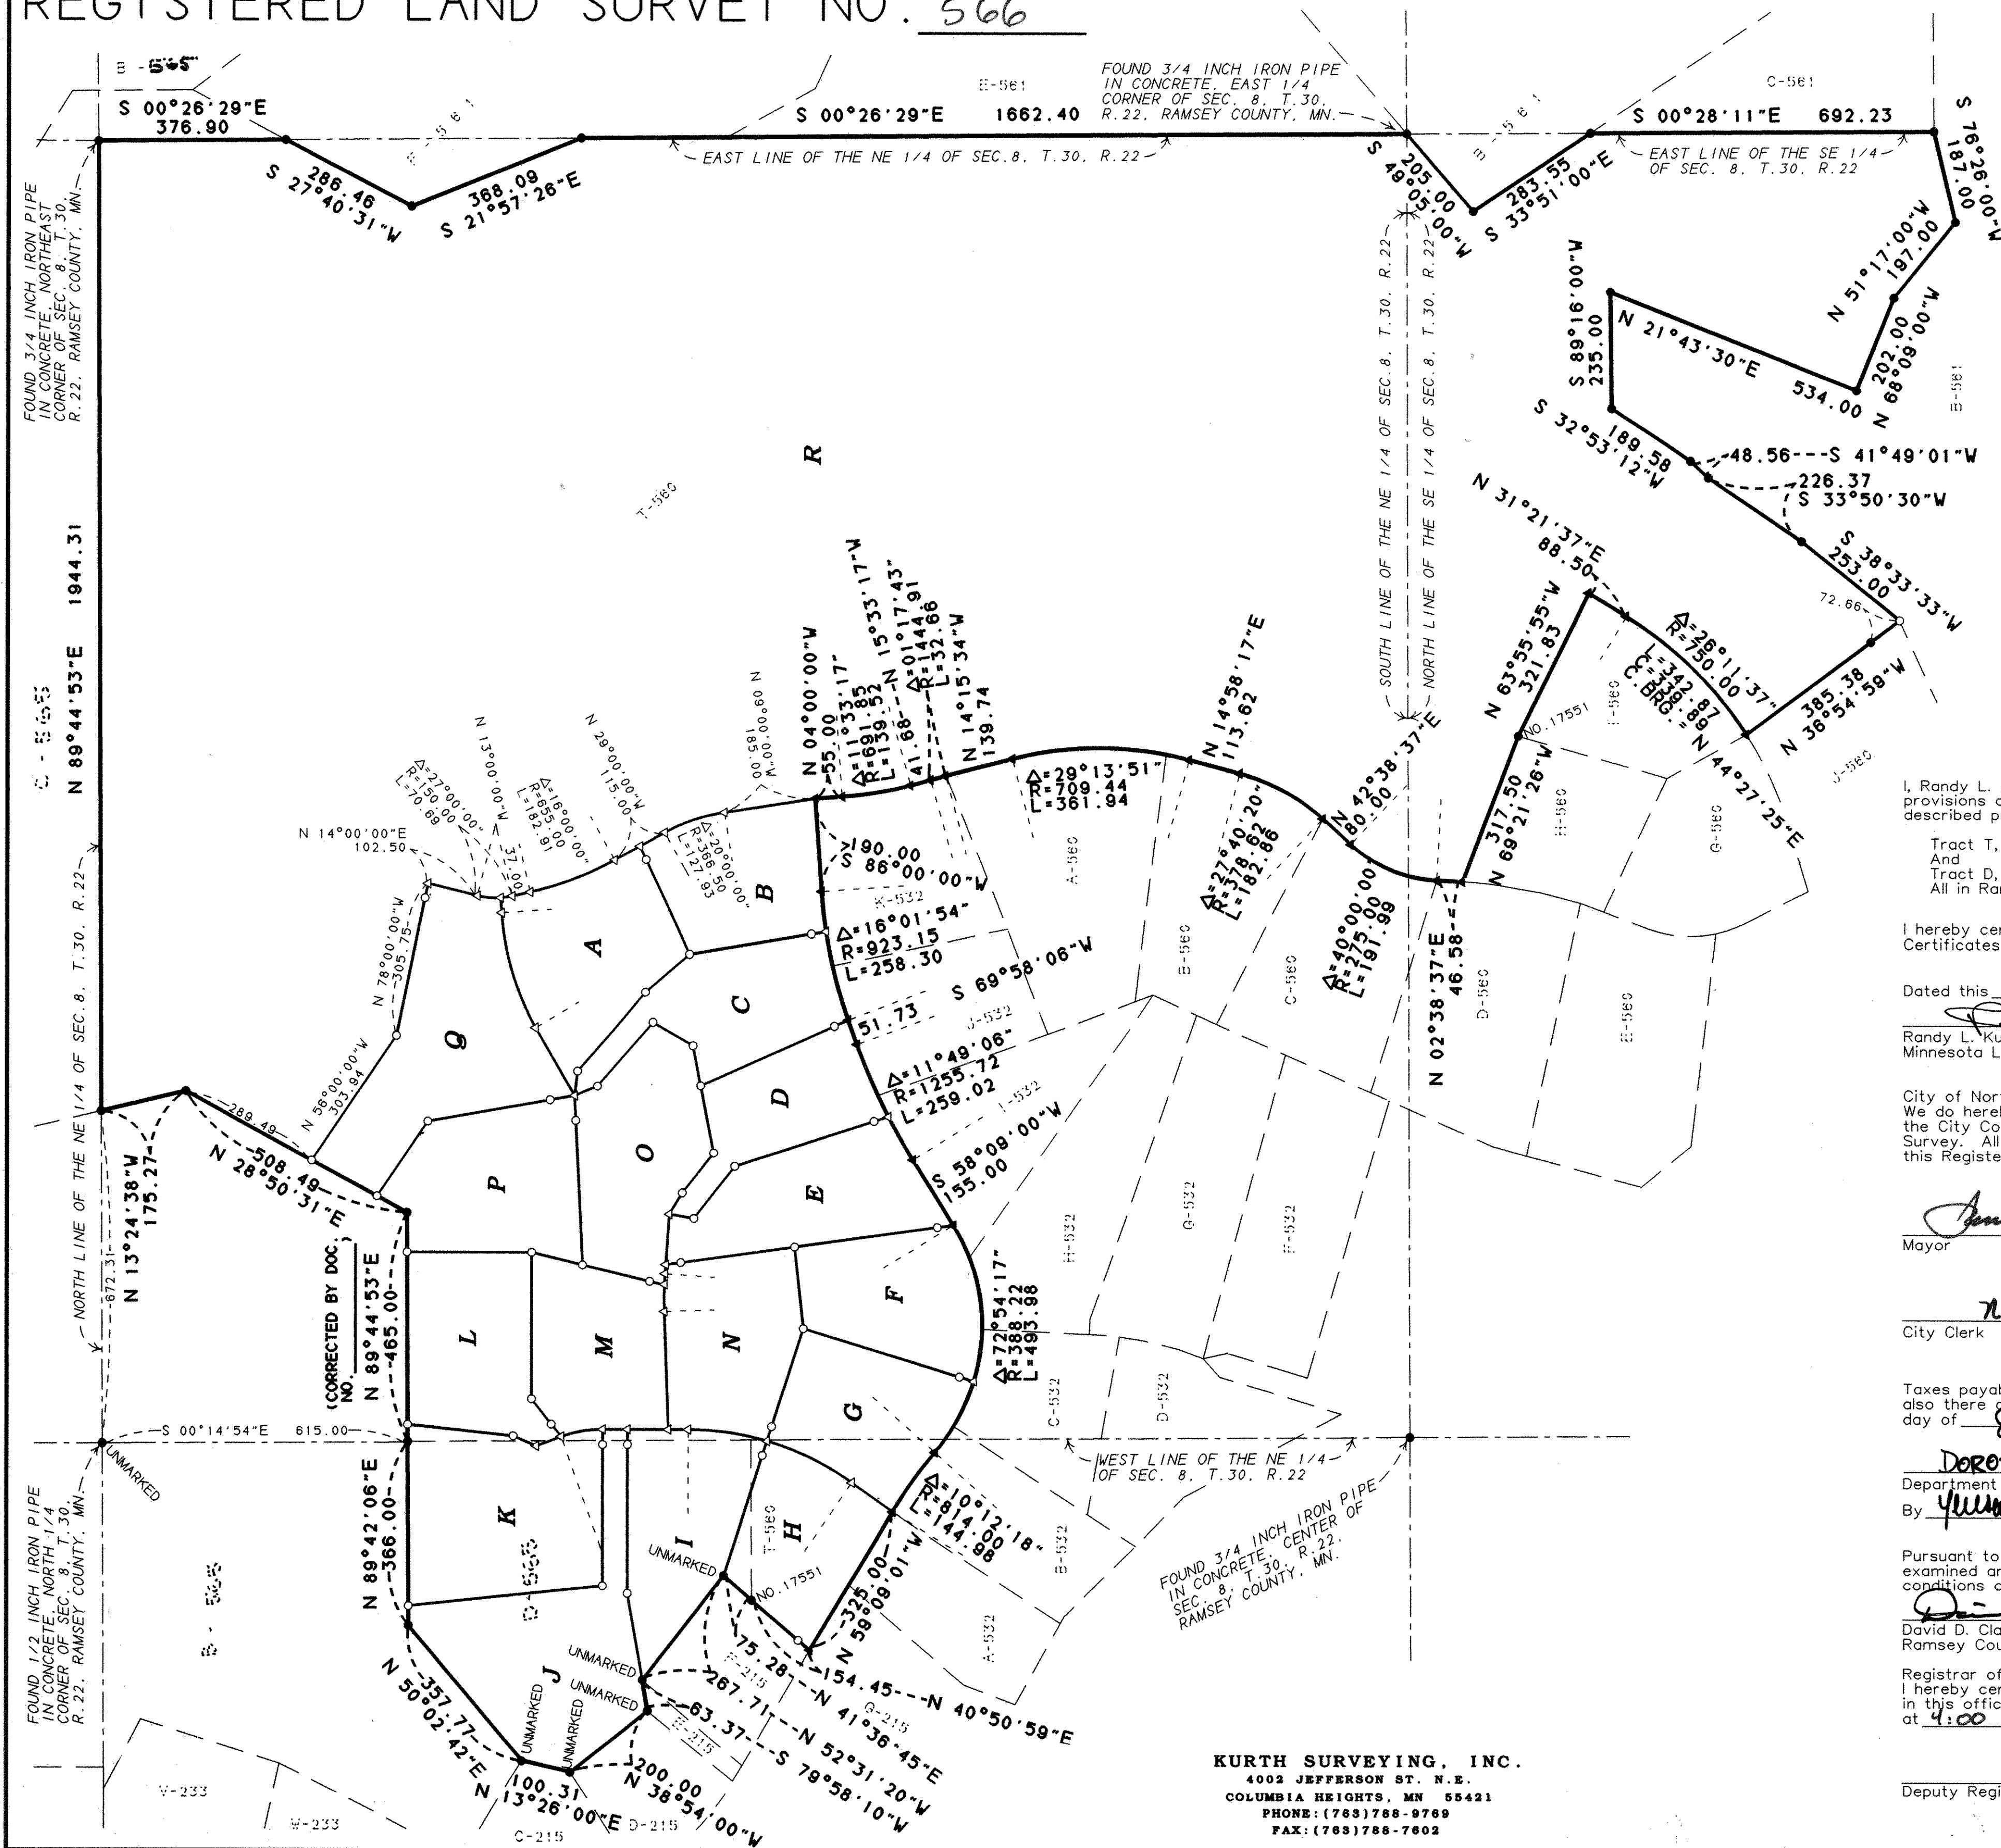

SCALE IN FEET



0 200 400

SCALE: 1 INCH = 200 FEET

NOTES

- ▲ DENOTES 3/8 INCH REBAR FOUND
 - △ DENOTES 3/8 INCH REBAR SET
 - DENOTES 1/2 INCH IRON PIPE MONUMENT SET AND MARKED WITH LICENSE NUMBER 20270.
 - DENOTES 1/2 INCH IRON PIPE MONUMENT FOUND AND MARKED WITH LICENSE NUMBER 20270 UNLESS SHOWN OTHERWISE.
- Q-532 DENOTES UNDERLYING TRACT LETTER AND REGISTERED LAND SURVEY NUMBER

FOR PURPOSES OF THIS REGISTERED LAND SURVEY THE NORTH LINE OF THE NE 1/4 OF SECTION 8, T.30, R.22, IS ASSUMED TO BEAR NORTH 89 DEGREES, 44 MINUTES, 53 SECONDS EAST.

SEE SHEET 2 FOR TRACTS A THRU Q

I, Randy L. Kurth, Land Surveyor, do hereby certify that, in accordance with the provisions of Minnesota Statutes, Section 508.47, I have surveyed the following described property situated in the County of Ramsey, State of Minnesota:

Tract T, Registered Land Survey No. 560;
And
Tract D, Registered Land Survey No. ~~565~~;
All in Ramsey County, Minnesota.

I hereby certify that this Registered Land Survey is a correct delineation of
Certificates of Title No. 512829 and _____.

Dated this 4TH day of APRIL, 20 01

Randy L. Kurth, Land Surveyor
Minnesota License No. 20270

City of North Oaks
We do hereby certify that on the 8th day of March, 2001
the City Council of the City of North Oaks, Minnesota, approved this Registered Land
Survey. All monuments will be set as specified by the City Council and as stated on
this Registered Land Survey, according to Minnesota Statutes, Section 508.47.

Mayor

Nancy P. Rozyski
City Clerk

Taxes payable in the year 200 1 on the land herein described have been paid,
also there are no delinquent taxes and transfer entered this 6th
day of June, 200 1.

DOROTHY McCLEUNG, Director
Department of Property Taxation
By Yusef Conner, Deputy


Pursuant to Minnesota Statutes, Section 383A.42, this Registered Land Survey has been examined and is approved this 6th day of JUNE, 2001 and the conditions of Minnesota Statutes, Section 505.03, Subdivision 2, have been fulfilled.

David D. Claypool, L.S.
Ramsey County Surveyor

Registrar of Titles, County of Ramsey, State of Minnesota
I hereby certify that this Registered Land Survey No. 566 was filed
in this office this 6th day of June, 2001,
at 4:00 o'clock P. M., as Document No. 1638587

Deputy Registrar of Titles

KURTH SURVEYING, INC.
4002 JEFFERSON ST. N.E.
COLUMBIA HEIGHTS, MN 55421
PHONE: (763) 788-9769
FAX: (763) 788-7602

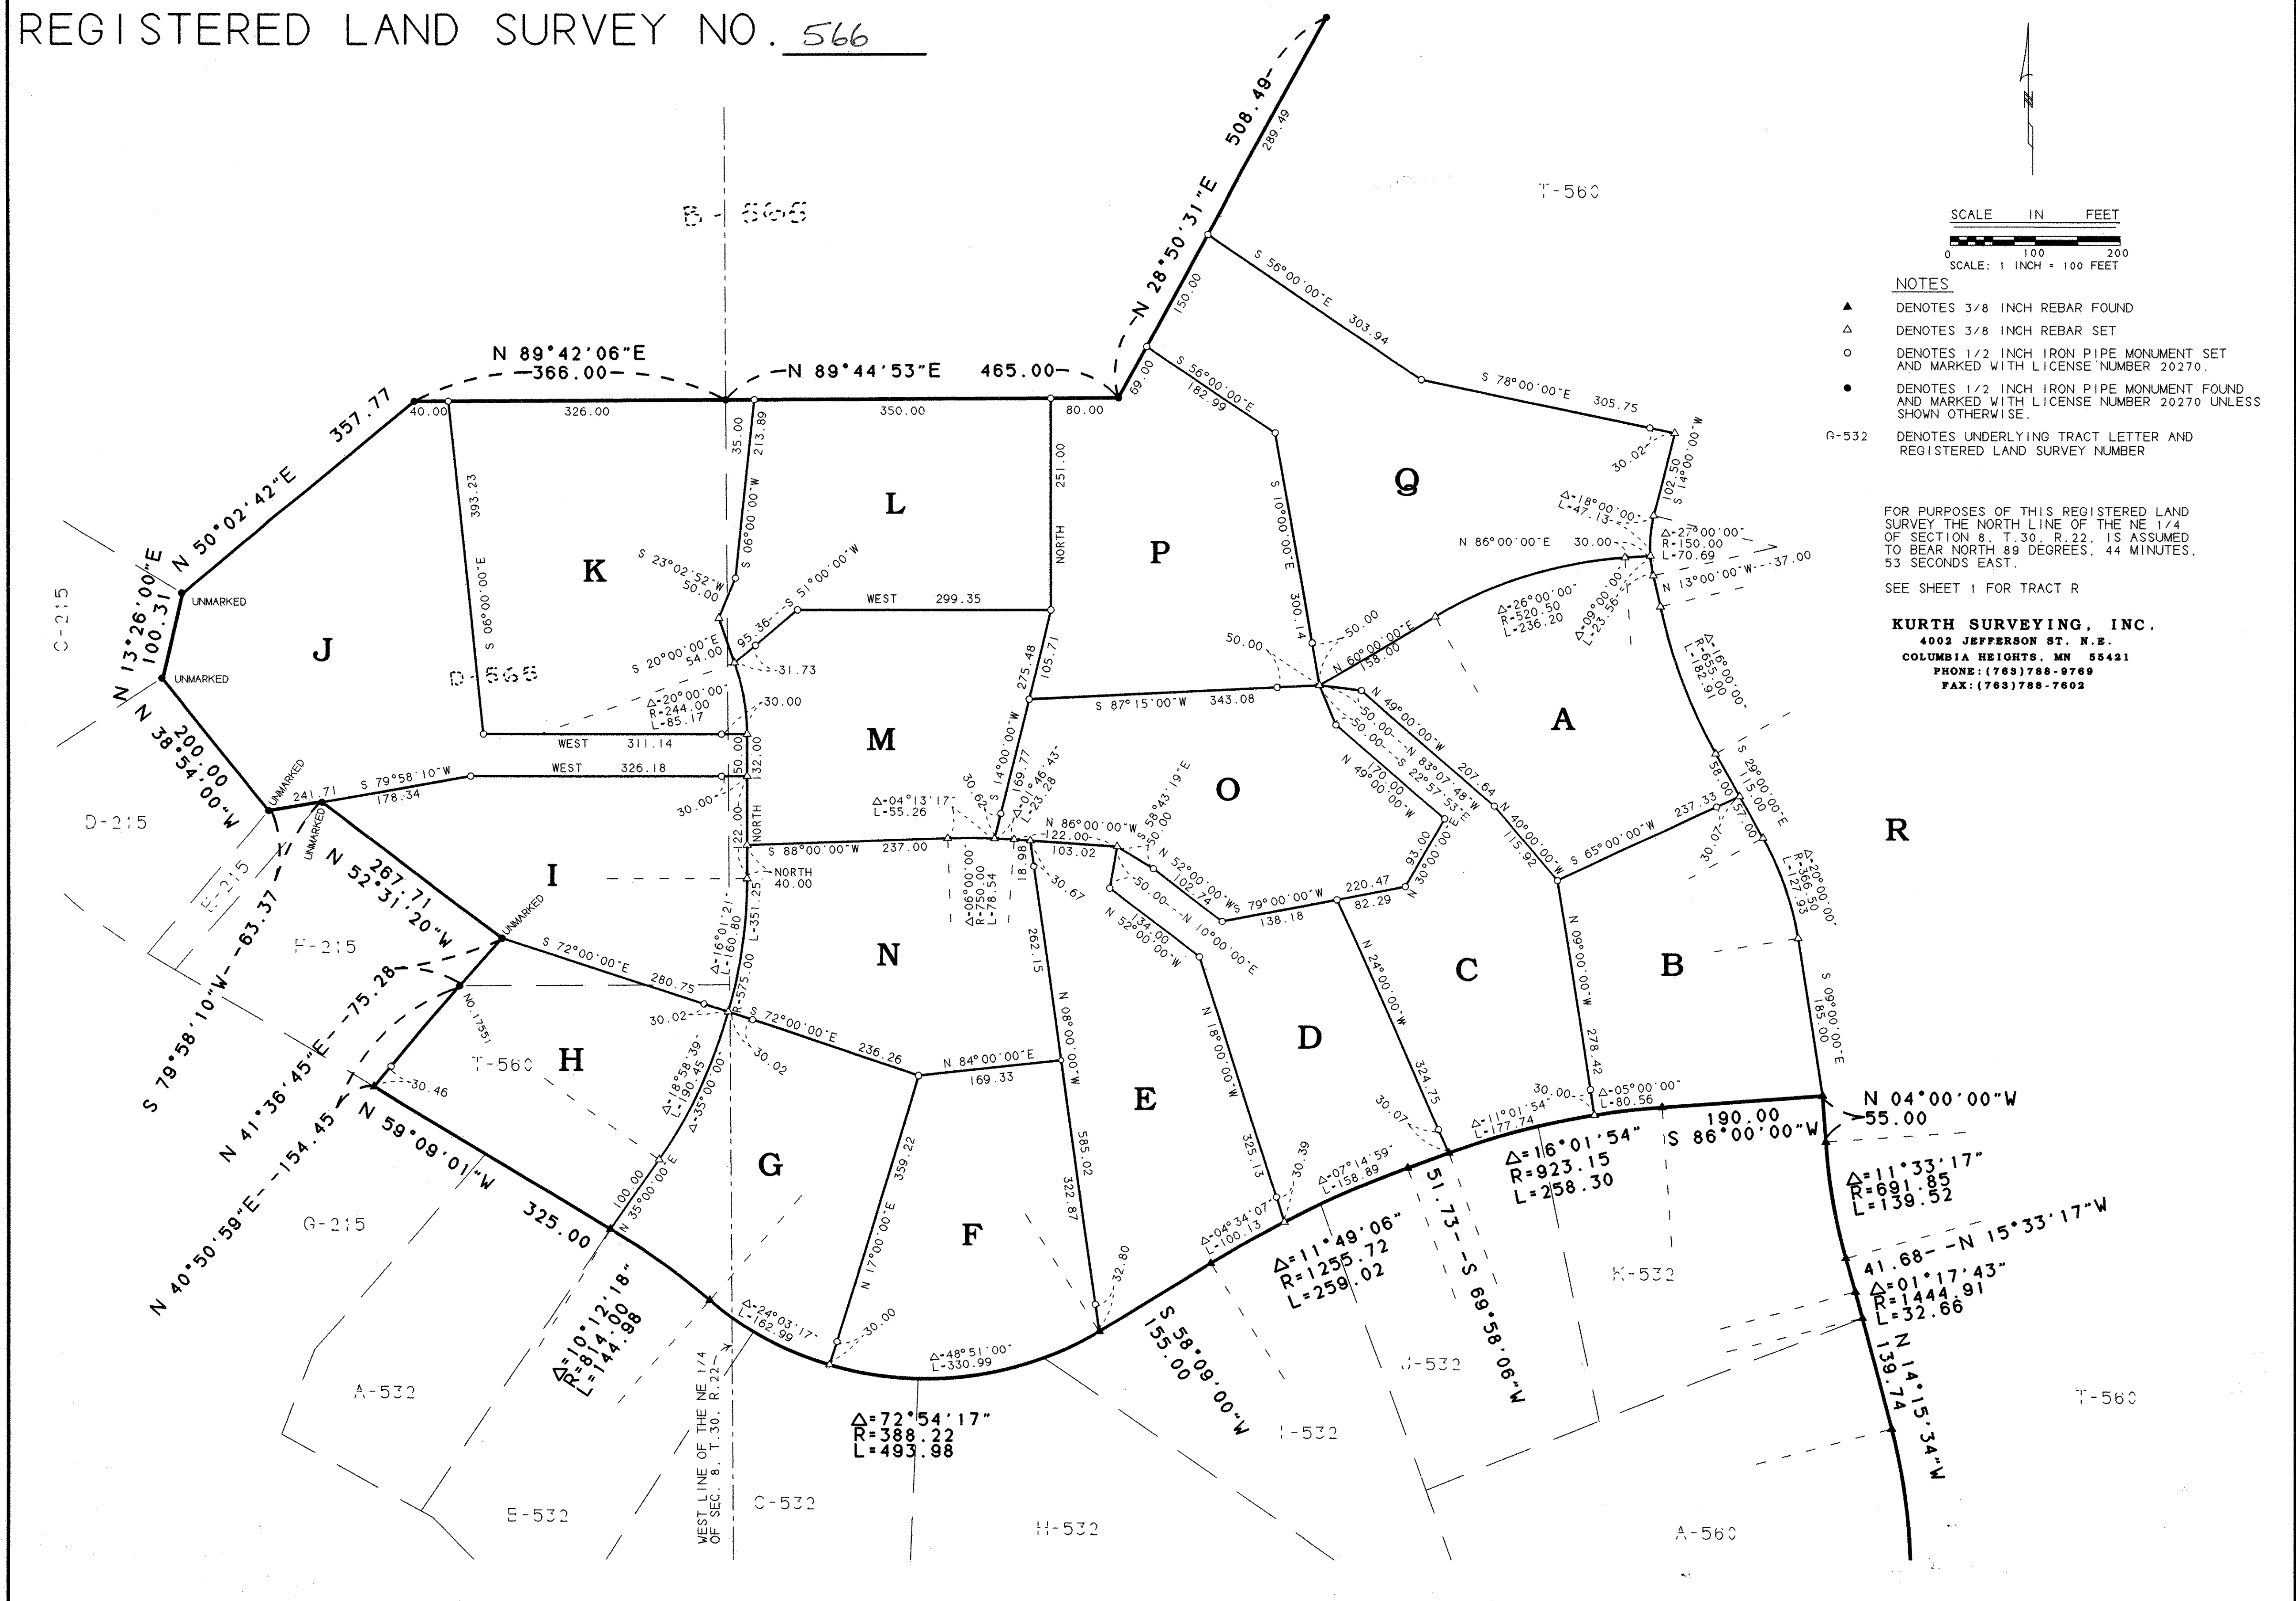

NOTES

- ▲ DENOTES 3/8 INCH REBAR FOUND
 - △ DENOTES 3/8 INCH REBAR SET
 - DENOTES 1/2 INCH IRON PIPE MONUMENT SET AND MARKED WITH LICENSE NUMBER 20270.
 - DENOTES 1/2 INCH IRON PIPE MONUMENT FOUND AND MARKED WITH LICENSE NUMBER 20270 UNLESS SHOWN OTHERWISE.
- G-532 DENOTES UNDERLYING TRACT LETTER AND REGISTERED LAND SURVEY NUMBER

FOR PURPOSES OF THIS REGISTERED LAND SURVEY THE NORTH LINE OF THE NE 1/4 OF SECTION 8, T.30, R.22, IS ASSUMED TO BEAR NORTH 89 DEGREES, 44 MINUTES, 53 SECONDS EAST.

SEE SHEET 1 FOR TRACT R

KURTH SURVEYING, INC.
4002 JEFFERSON ST. N.E.
COLUMBIA HEIGHTS, MN 55421
PHONE: (763) 788-9769
FAX: (763) 788-7602