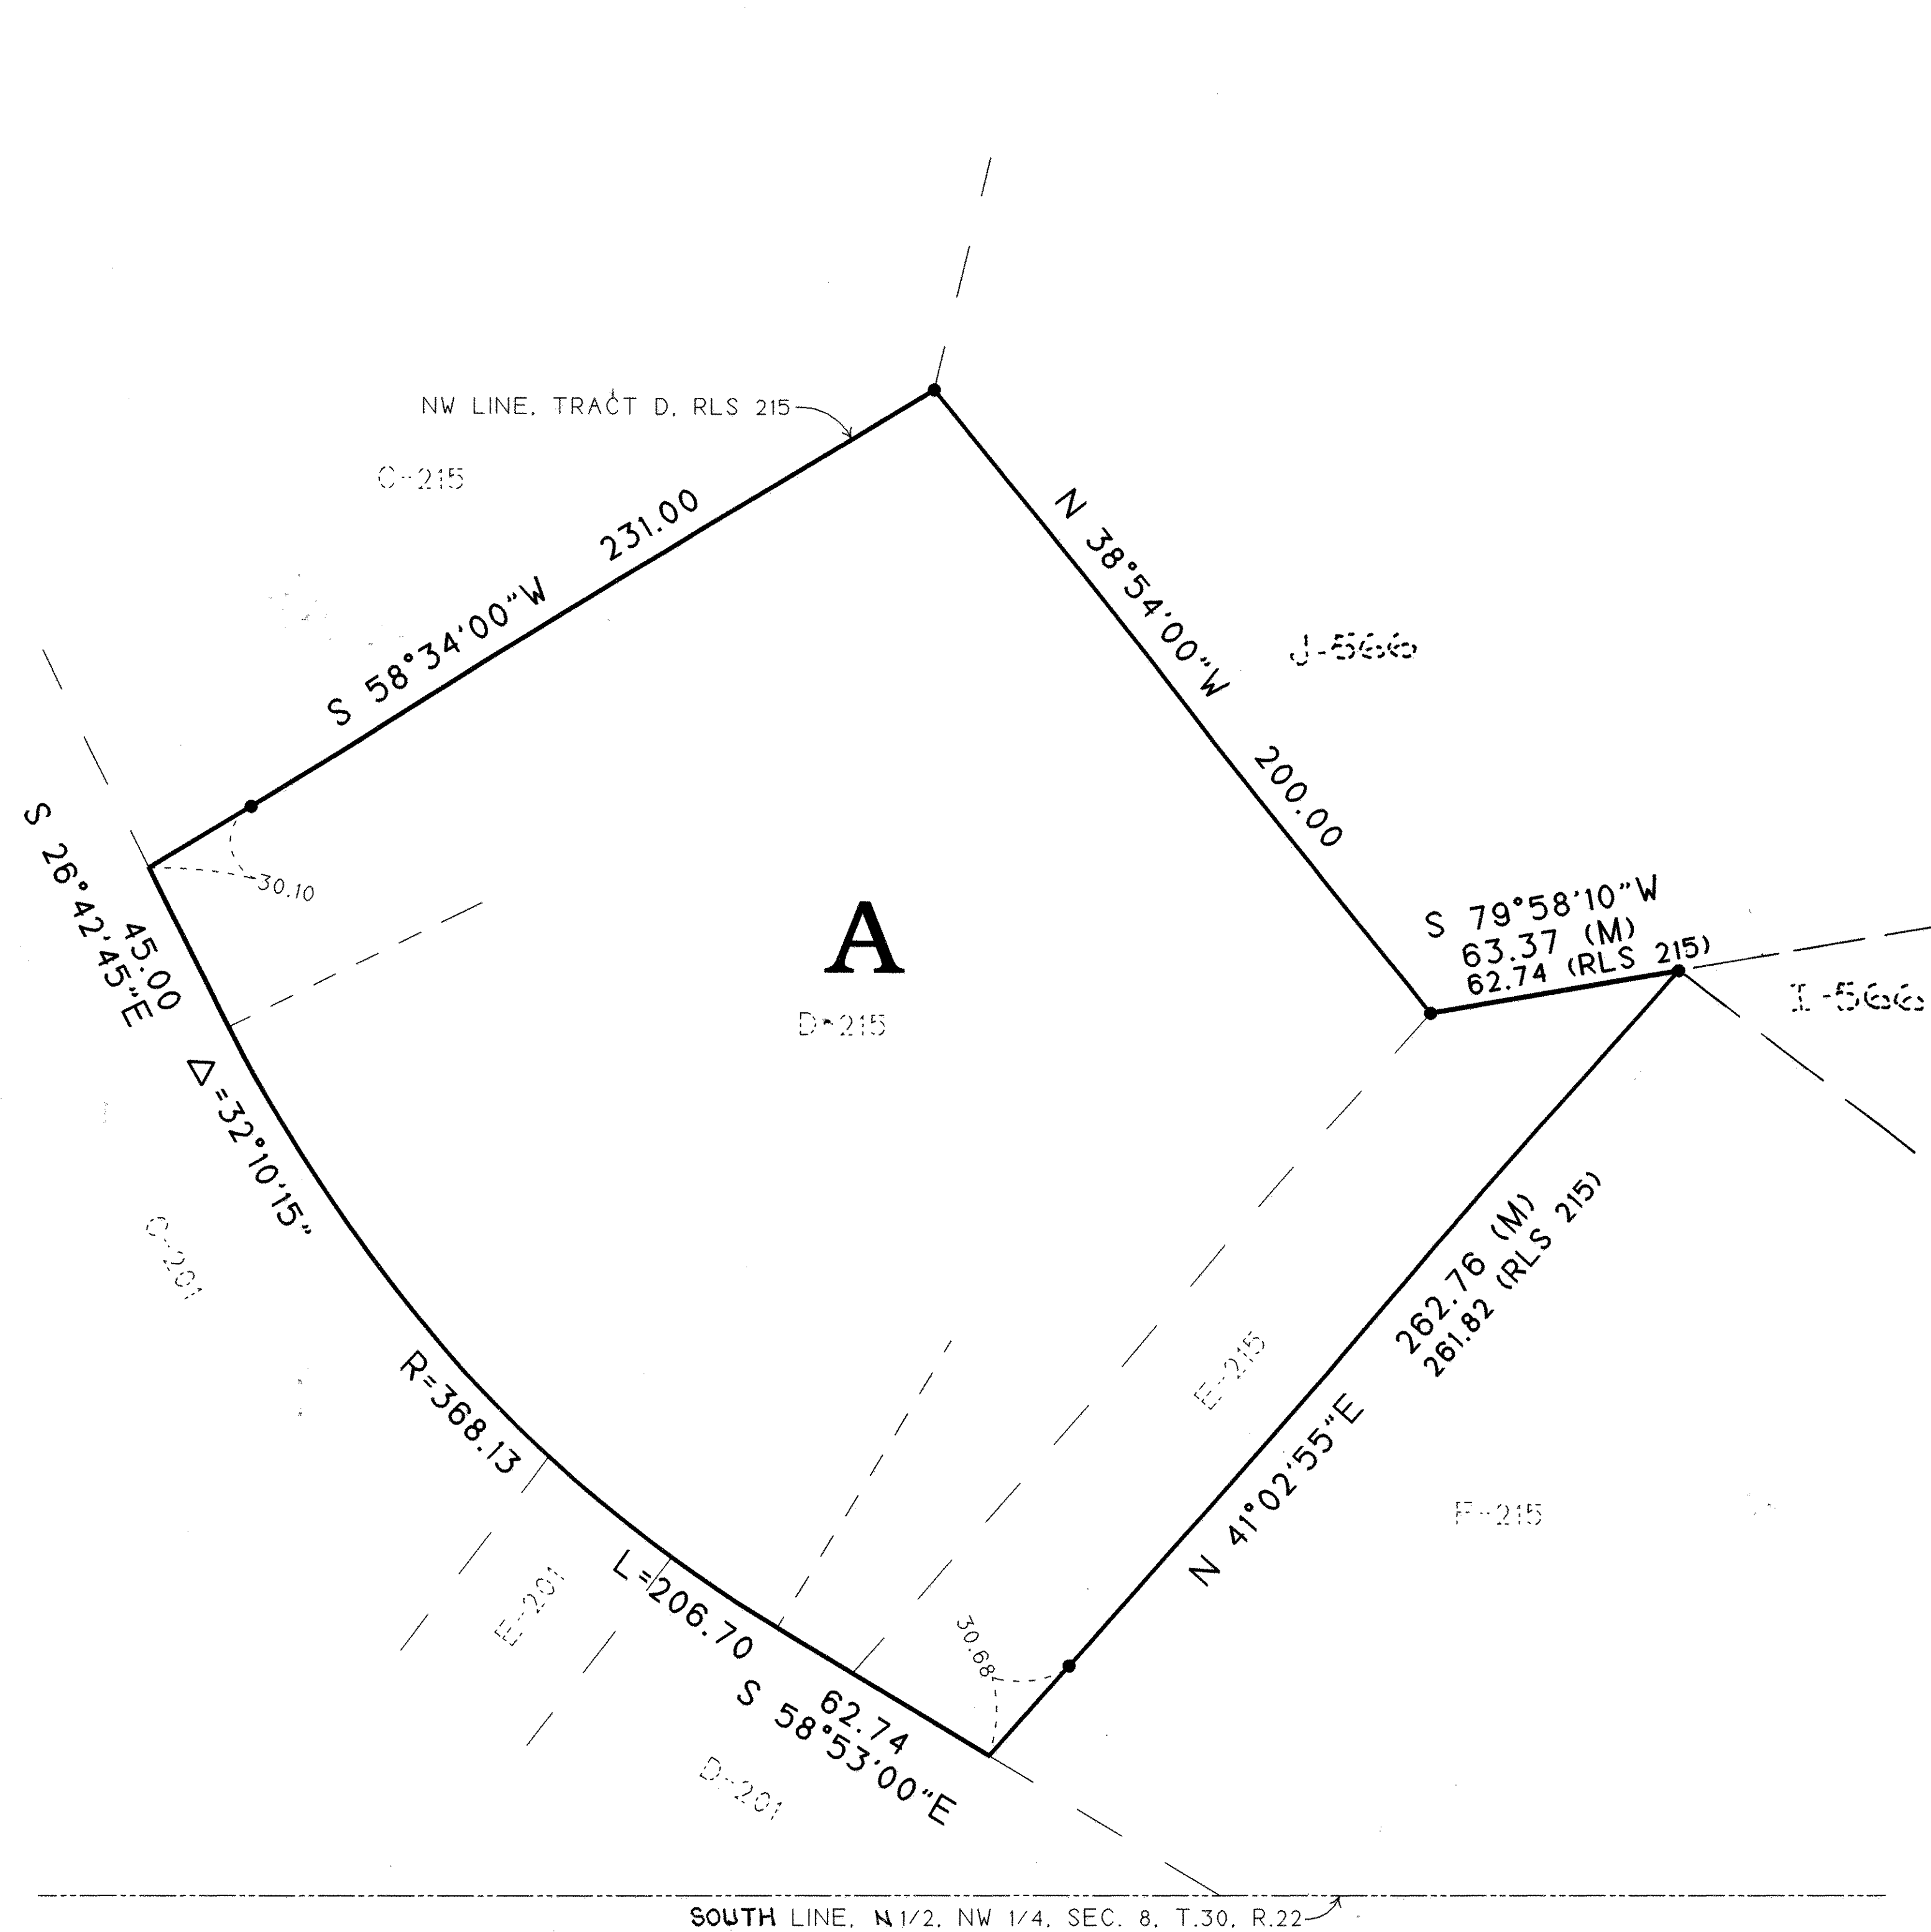


REGISTERED LAND SURVEY NO. 568

NOTES

- DENOTES 3/4 INCH IRON PIPE MONUMENT FOUND AND UNMARKED.
 - G-552 DENOTES UNDERLYING TRACT LETTER AND REGISTERED LAND SURVEY NUMBER
 - (M) DENOTES MEASURED DISTANCE
 - (RLS 215) DENOTES DISTANCE AS SHOWN ON REGISTERED LAND SURVEY NO. 215.
- FOR PURPOSES OF THIS REGISTERED LAND SURVEY THE NORTHWEST LINE OF TRACT D, REGISTERED LAND SURVEY NO. 215 IS ASSUMED TO BEAR SOUTH 58 DEGREES, 34 MINUTES, 00 SECONDS WEST.

I, Randy L. Kurth, Land Surveyor, do hereby certify that, in accordance with the provisions of Minnesota Statutes, Section 508.47, I have surveyed the following described property situated in the County of Ramsey, State of Minnesota:

Tracts D and E, Registered Land Survey No. 215;

I hereby certify that this Registered Land Survey is a correct delineation of Certificates of Title No. 519464 and 25954.

Dated this 4TH day of APRIL, 2001.

Randy L. Kurth, Land Surveyor
Minnesota License No. 20270

City of North Oaks
We do hereby certify that on the 12th day of April, 2001, the City Council of the City of North Oaks, Minnesota, approved this Registered Land Survey. All monuments will be set as specified by the City Council and as stated on this Registered Land Survey, according to Minnesota Statutes, Section 508.47.

Mayor: [Signature]
City Clerk: Nancy P. Rozyski

Taxes payable in the year 2001 on the land herein described have been paid, also there are no delinquent taxes and transfer entered this 9th day of August, 2001.

Director: [Signature]
Deputy: Kristie Harris

Pursuant to Minnesota Statutes, Section 383A.42, this Registered Land Survey has been examined and is approved this 9th day of AUGUST, 2001, and the conditions of Minnesota Statutes, Section 505.03, Subdivision 2, have been fulfilled.

David D. Claypool, L.S.
Ramsey County Surveyor

Registrar of Titles, County of Ramsey, State of Minnesota
I hereby certify that this Registered Land Survey No. 568 was filed in this office this 22nd day of August, 2001, at 4 o'clock P. M., as Document No. 1649184.

Deputy Registrar of Titles

KURTH SURVEYING, INC.
4002 JEFFERSON ST. N.E.
COLUMBIA HEIGHTS, MN 55421
PHONE: (763) 788-9789
FAX: (763) 788-7602