
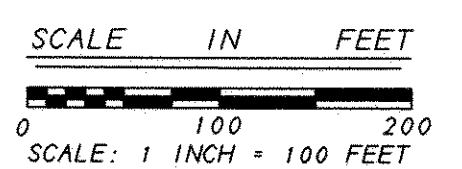


COPY

REGISTERED LAND SURVEY NO. 569

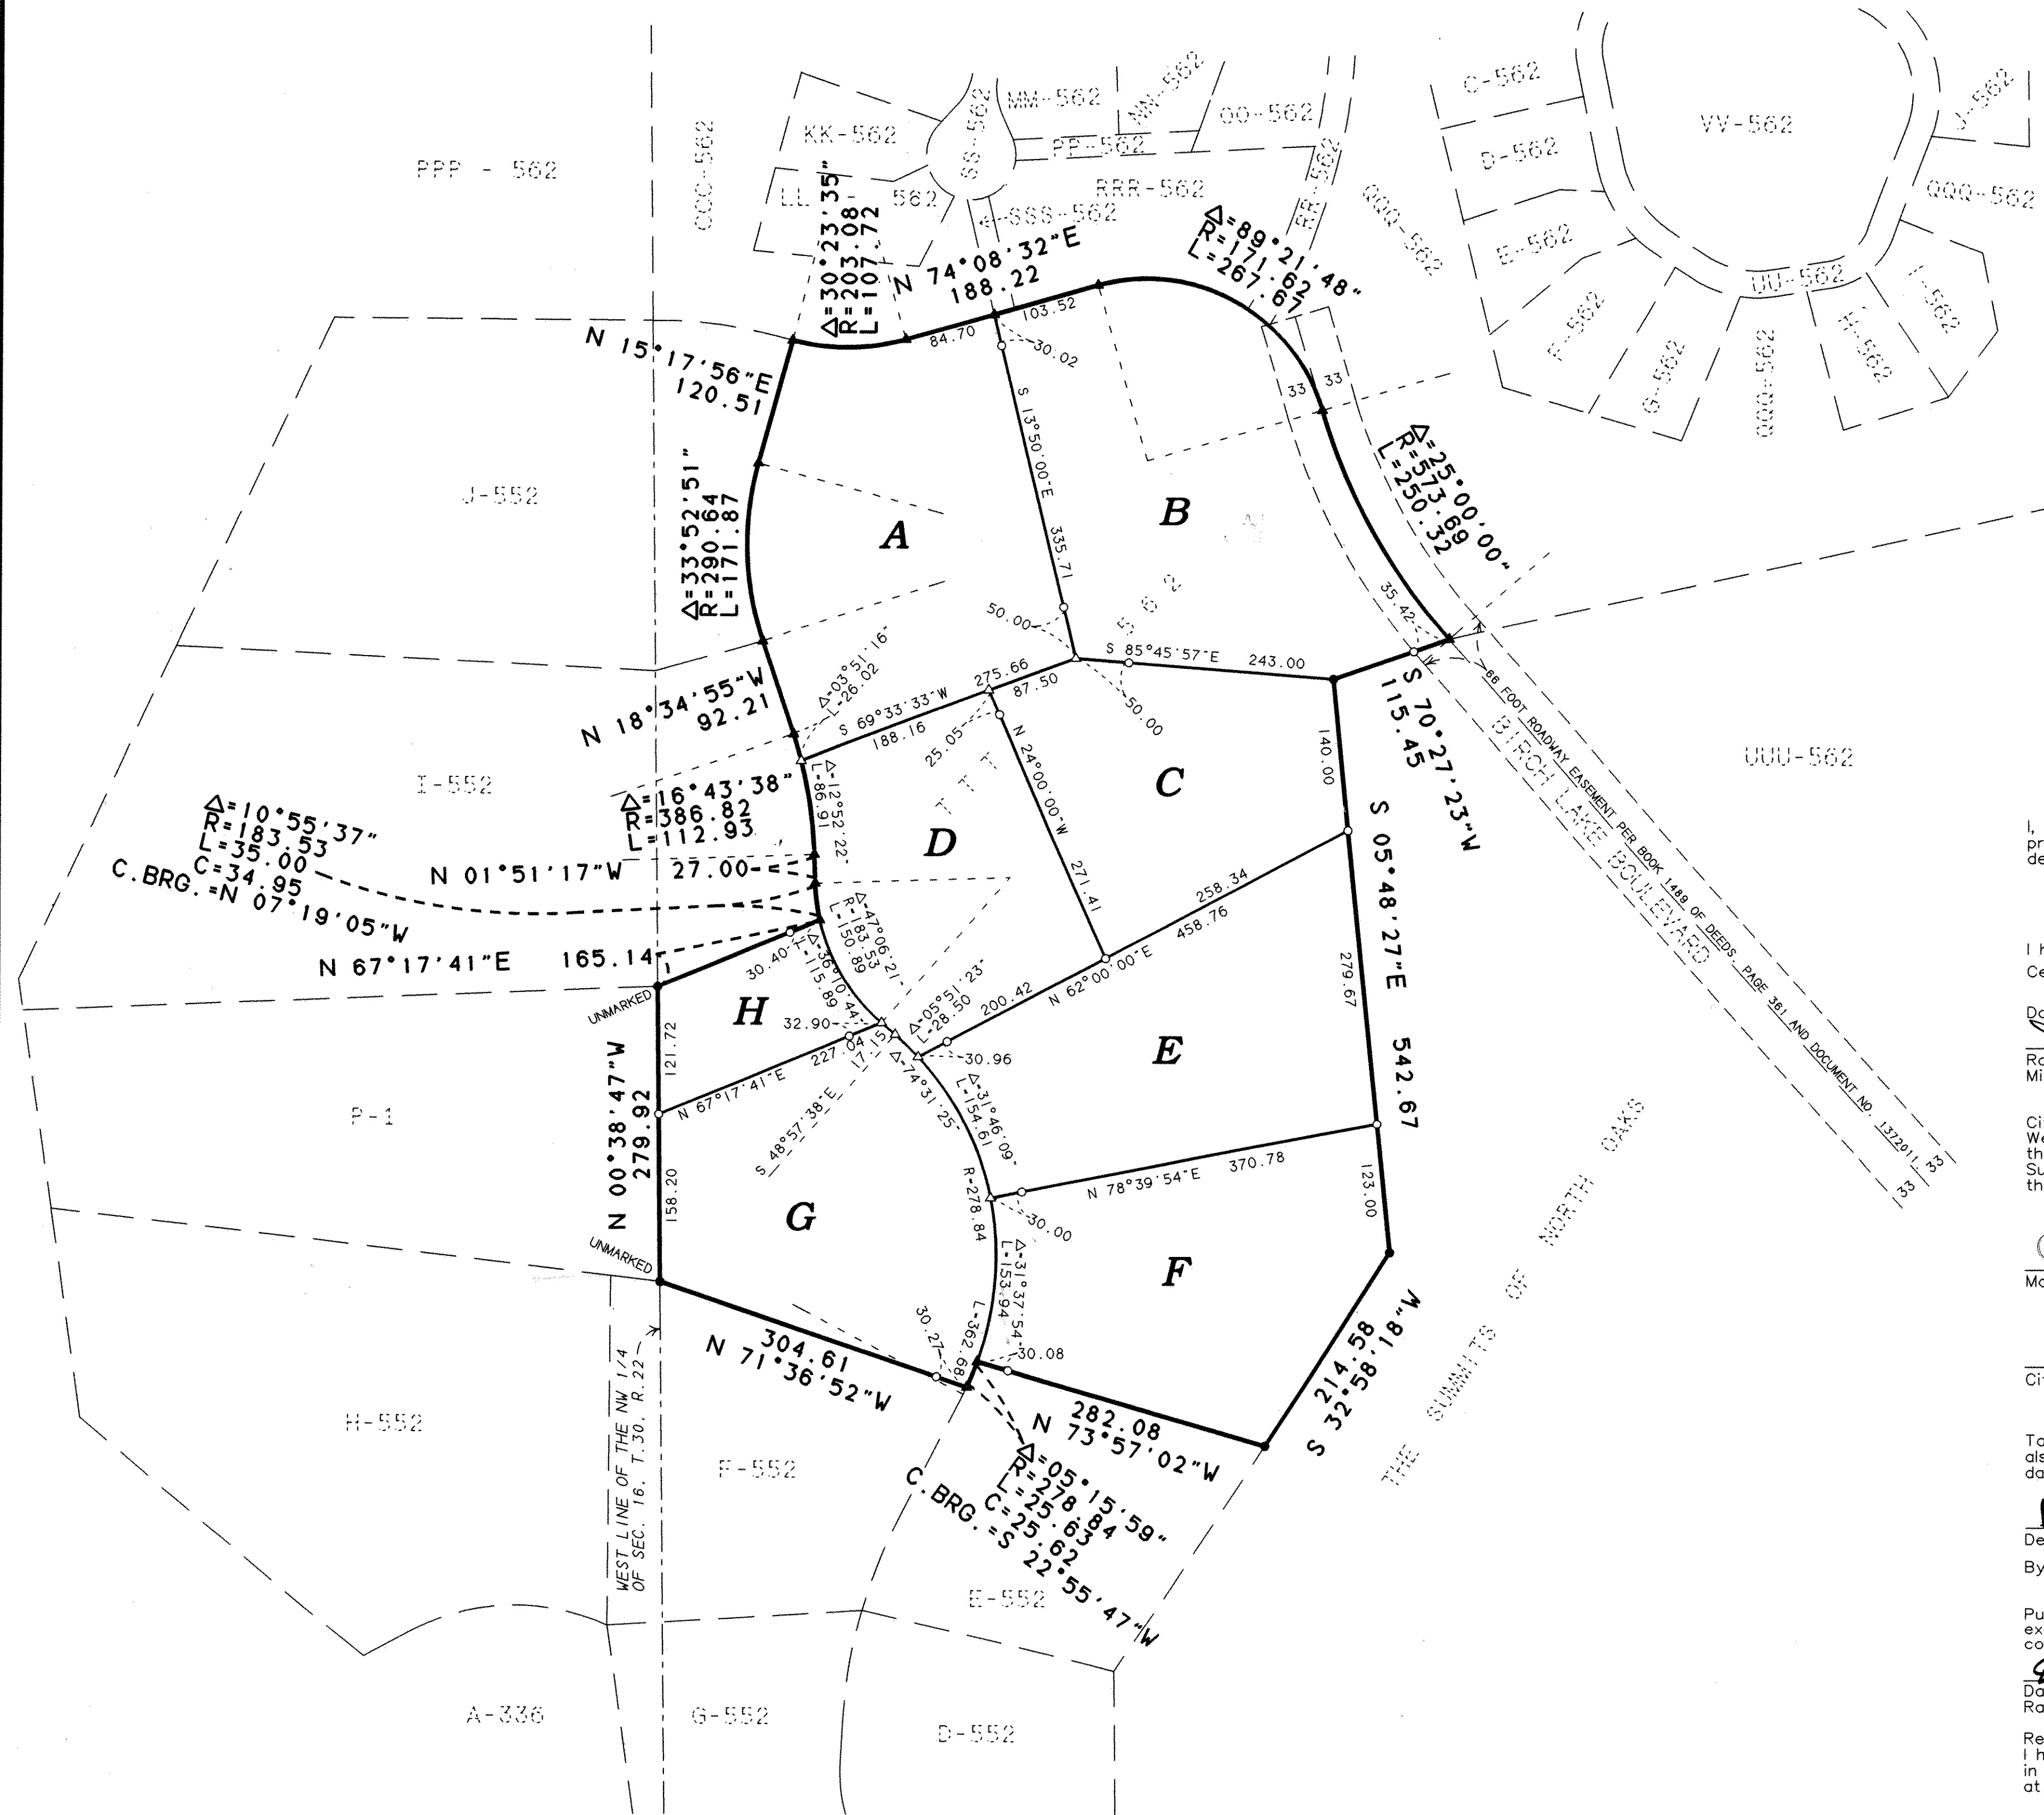

NOTES

- ▲ DENOTES 3/8 INCH REBAR FOUND
- ▲ DENOTES 3/8 INCH REBAR SET
- DENOTES 1/2 INCH x 14 INCH IRON PIPE MONUMENT SET AND MARKED WITH LICENSE NUMBER 20270.
- DENOTES 1/2 INCH IRON PIPE MONUMENT FOUND AND MARKED WITH LICENSE NUMBER 20270 UNLESS SHOWN OTHERWISE.
- TTT-562 DENOTES UNDERLYING TRACT LETTER AND REGISTERED LAND SURVEY NUMBER

FOR PURPOSES OF THIS REGISTERED LAND SURVEY THE WEST LINE OF TRACT TTT, REGISTERED LAND SURVEY NO. 562 IS ASSUMED TO BEAR NORTH 00 DEGREES, 38 MINUTES, 47 SECONDS WEST.

THIS REGISTERED LAND SURVEY IS LOCATED IN THE NW 1/4 OF SEC. 16 T.30, R.22, RAMSEY CO., MN.

I, Randy L. Kurth, Land Surveyor, do hereby certify that, in accordance with the provisions of Minnesota Statutes, Section 508.47, I have surveyed the following described property situated in the County of Ramsey, State of Minnesota:

Tract TTT, Registered Land Survey No. 562, Ramsey County, Minnesota.

I hereby certify that this Registered Land Survey is a correct delineation of Certificate of Title No. _____.

Dated this 24th day of AUGUST, 2001.

Randy L. Kurth
Randy L. Kurth, Land Surveyor
Minnesota License No. 20270

City of North Oaks
We do hereby certify that on the 4th day of September, 2001, the City Council of the City of North Oaks, Minnesota, approved this Registered Land Survey. All monuments will be set as specified by the City Council and as stated on this Registered Land Survey, according to Minnesota Statutes, Section 508.47.

James J. Juntunen
Mayor

Jim March
City Clerk

Taxes payable in the year 2001 on the land herein described have been paid, also there are no delinquent taxes and transfer entered this 12th day of September, 2001.

Dorothy McCling, Director
Department of Property Taxation
By *Andrea Williams*, Deputy

Pursuant to Minnesota Statutes, Section 383A.42, this Registered Land Survey has been examined and is approved this 13th day of September, 2001, and the conditions of Minnesota Statutes, Section 505.03, Subdivision 2, have been fulfilled.

David D. Claypool
David D. Claypool, L.S.
Ramsey County Surveyor

Registrar of Titles, County of Ramsey, State of Minnesota
I hereby certify that this Registered Land Survey No. 569 was filed in this office this 21st day of September, 2001, at 4 o'clock P. M., as Document No. 1653034.

Deputy Registrar of Titles

KURTH SURVEYING, INC.
4002 JEFFERSON ST. N.E.
COLUMBIA HEIGHTS, MN 55421
PHONE: (763) 788-9769
FAX: (763) 788-7602