

REGISTERED LAND SURVEY NO. 574

Tract B, Registered Land Survey Number 419;
And
Tract A, Registered Land Survey Number 476;
And
Tract A, Registered Land Survey Number 475;

Dated this 14th day of May, 2003.

CITY OF SAINT PAUL
I do hereby certify that on the 14 day of May, 2003, the City Council of the City of Saint Paul, Minnesota, approved this Registered Land Survey.

Taxes payable in the year 2003 on the land herein described have been paid, also there are no delinquent taxes and transfer entered this 14th day of July, 2003.

By Sharon Opdyke Deputy

David D. Claypool
David D. Claypool, L.S. Ramsey County Surveyor

I hereby certify that this Registered Land Survey No. 574 was filed in this office 14th day of July, 2003, at 4:00 o'clock P.M., as Document Number 1362186.


BEARINGS ARE REFERENCED TO THE
SOUTHWESTERLY LINE OF TRACT B, R.L.S. 419,
WHICH IS ASSUMED TO HAVE THE BEARING OF
S40°37'35"E

ALL INTERIOR TRACT ANGLES ARE AT RIGHT ANGLES (90 DEGREES) UNLESS OTHERWISE INDICATED.

0 30 60

SCALE IN FEET
SCALE: 1 INCH = 30 FEET


SHEET 1 OF 3 SHEETS

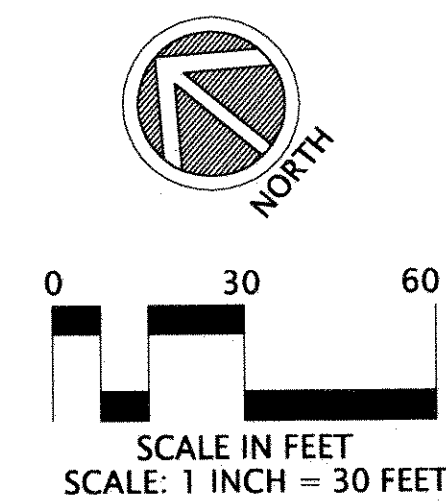


COPY

REGISTERED LAND SURVEY NO. 574


SECTION 3 CROSS SECTION VIEW

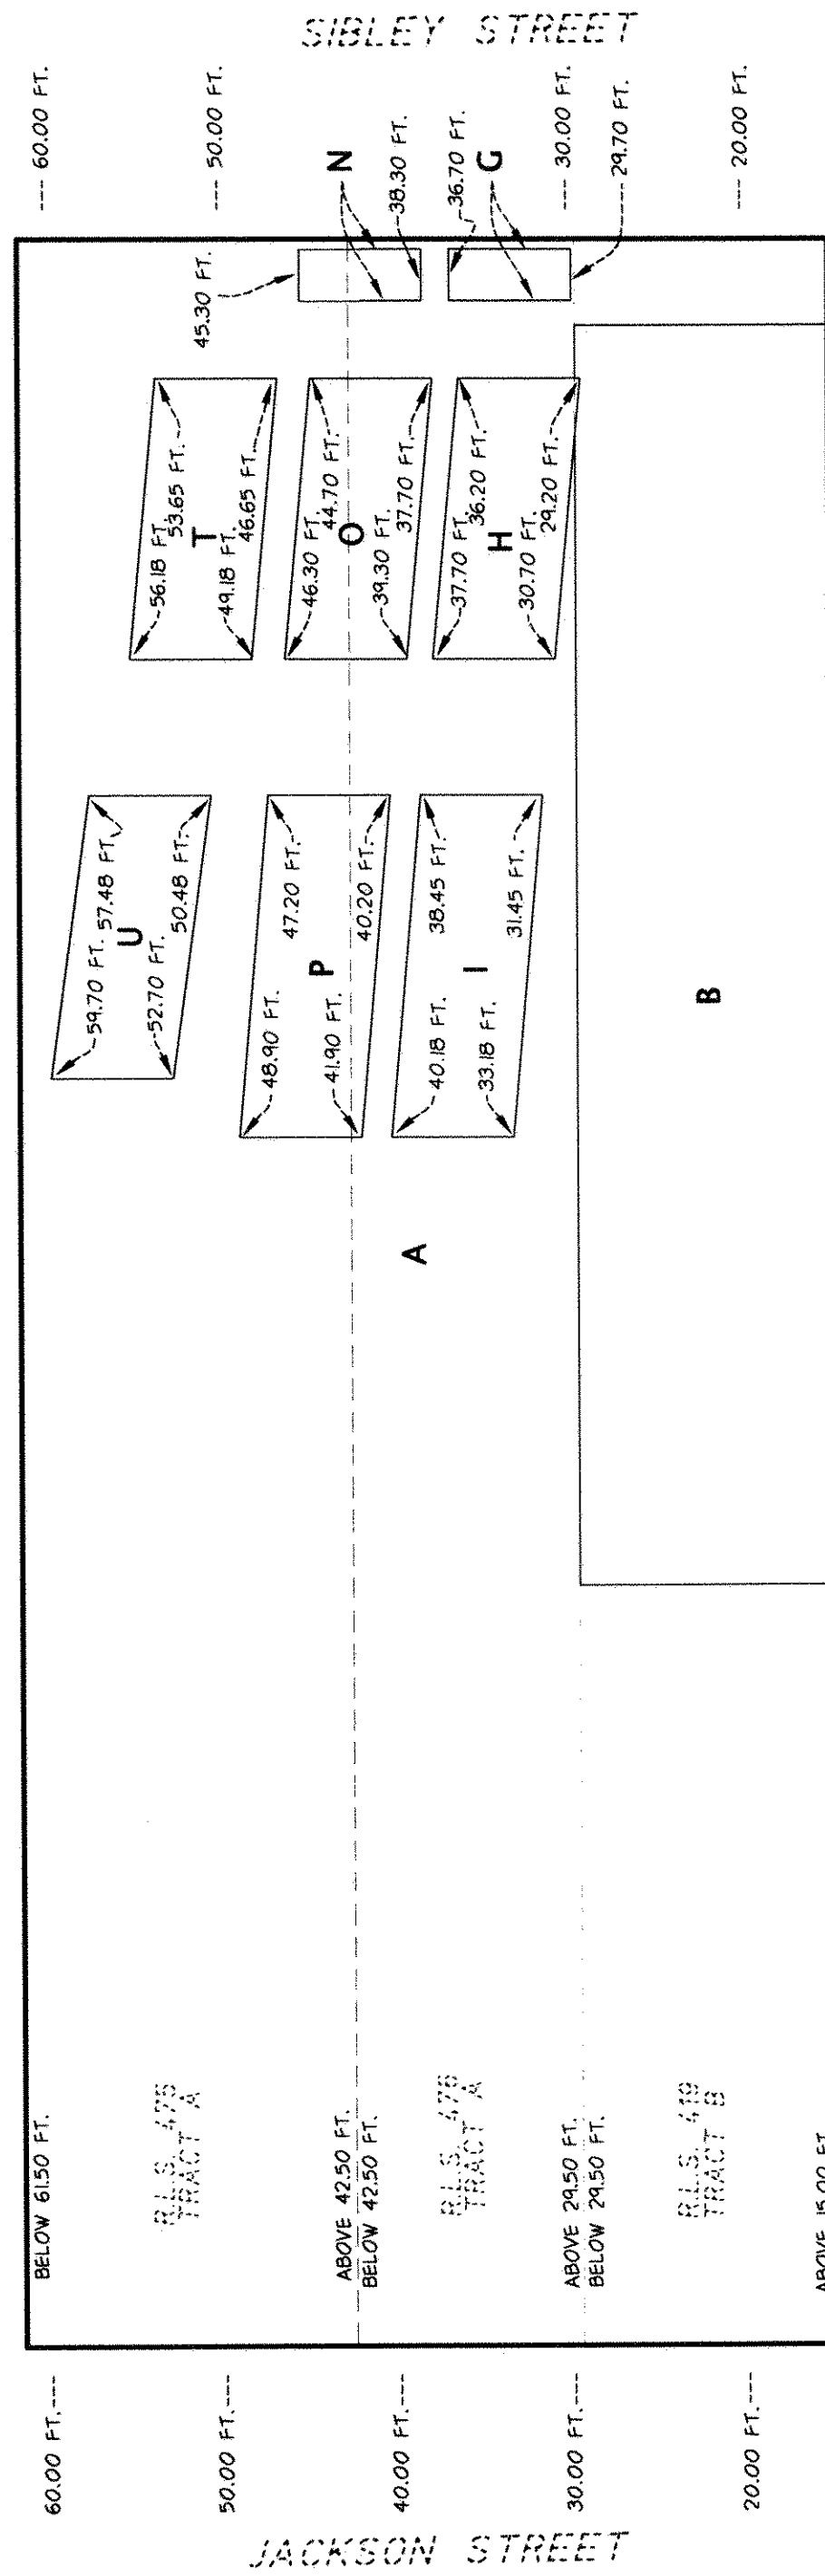

SECTION 2 CROSS SECTION VIEW

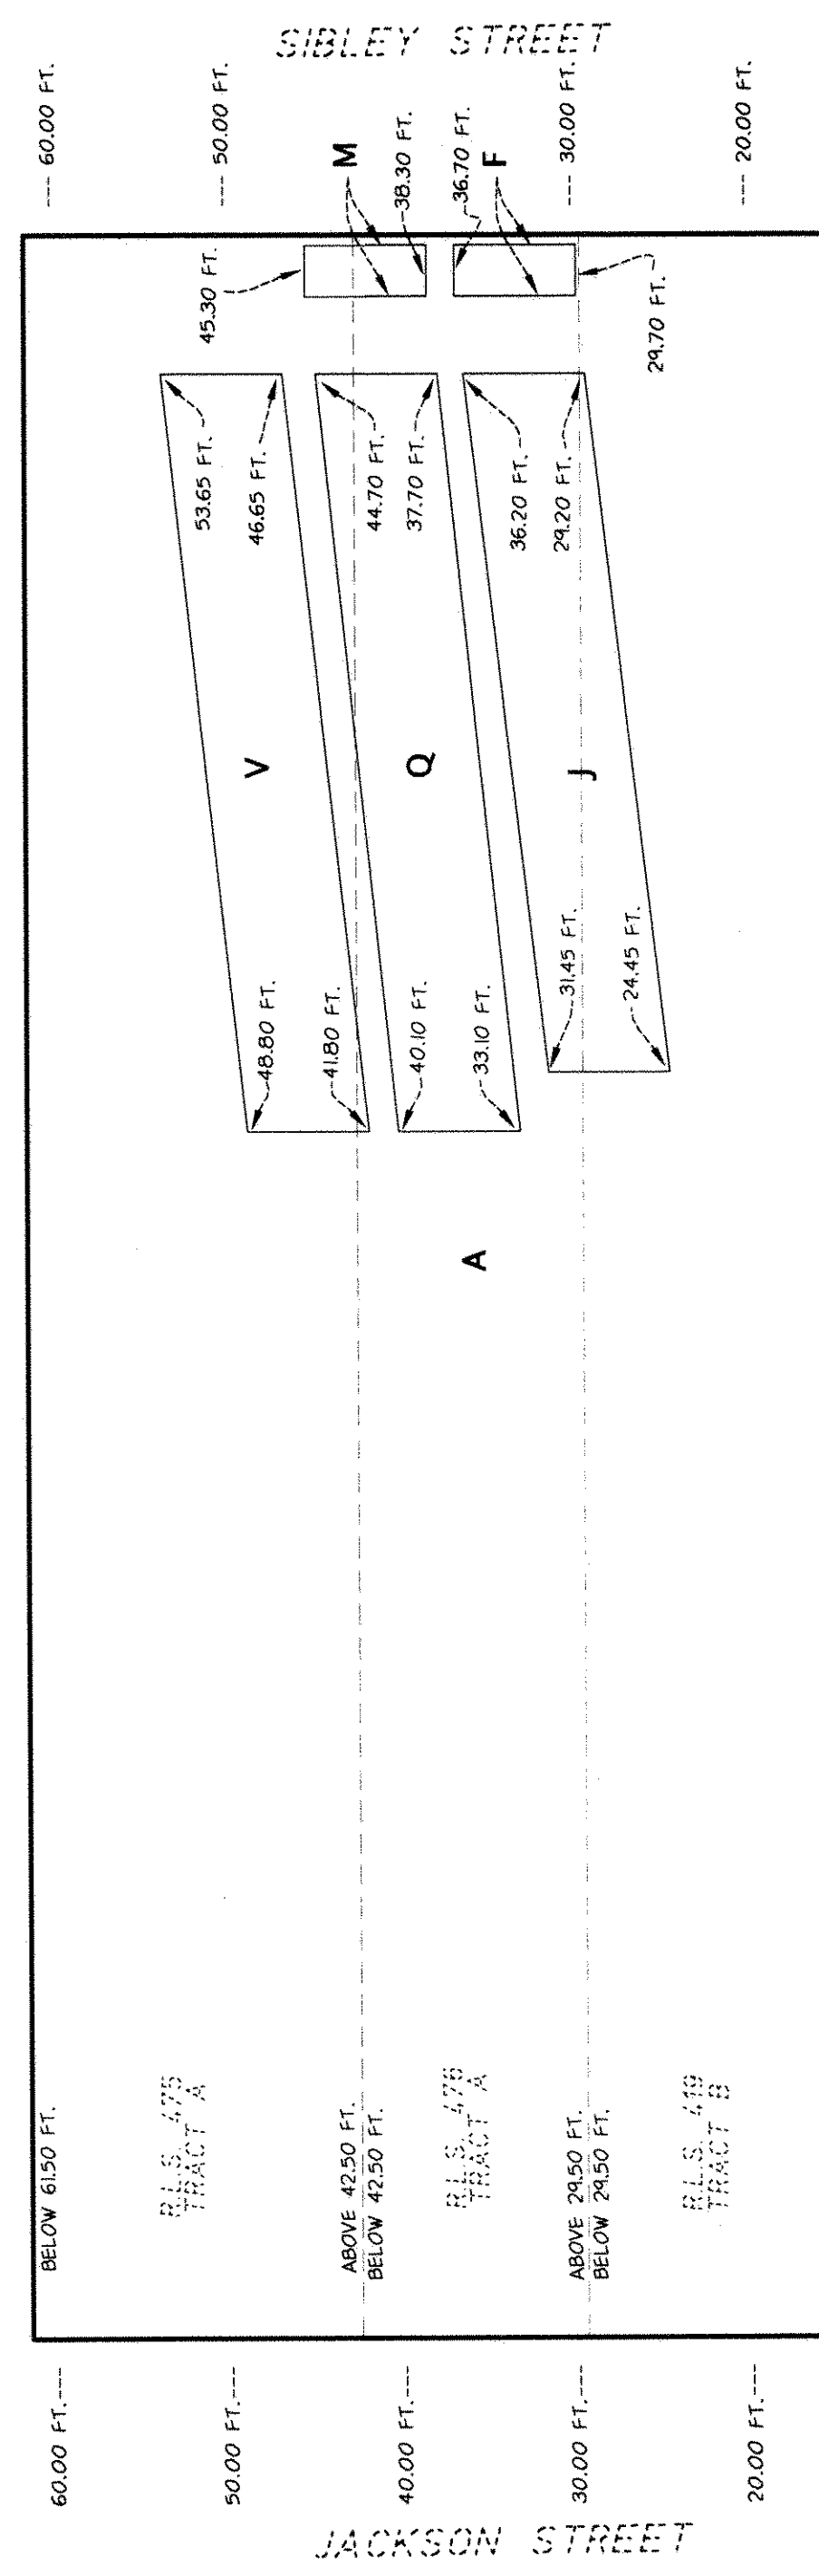

SECTION 1 CROSS SECTION VIEW

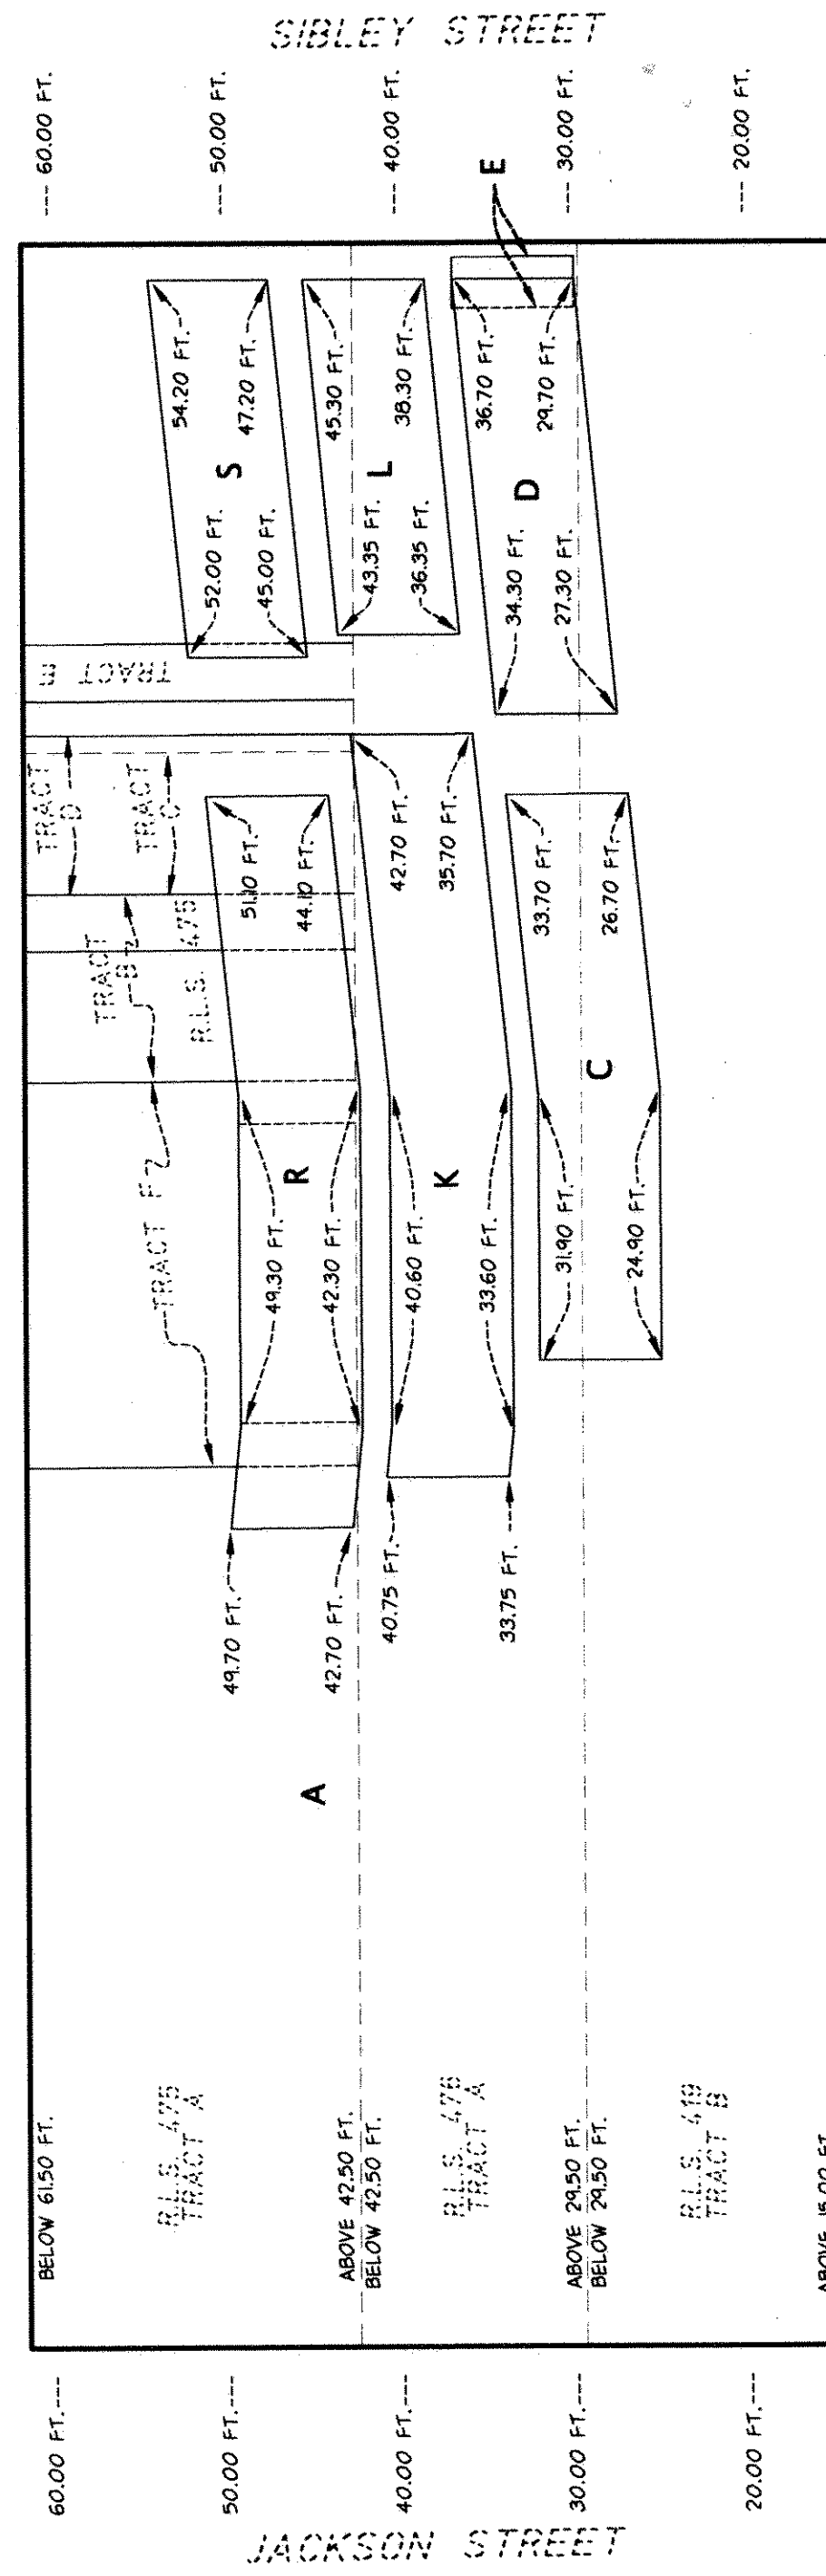

FT. DENOTES DISTANCE IN FEET
R.L.S. DENOTES REGISTERED LAND SURVEY NO.

ELEVATIONS REFER TO THE CITY OF ST. PAUL
DATUM. ELEVATION 0.00 FEET EQUALS
ELEVATION 694.10 FEET MEAN SEA LEVEL
DATUM. N.G.V.D. 1929.

TRACT A LIES BETWEEN ELEVATIONS 15.00
FEET AND 61.50 FEET EXCEPT AROUND
TRACTS C THROUGH V AND EXCEPT AROUND
EXISTING TRACTS B, C, D, E AND F, R.L.S. 475.
TRACT B LIES BETWEEN ELEVATIONS 15.00
FEET AND 29.50 FEET. THE ELEVATIONS OF
TRACTS C THROUGH V VARIES AS SHOWN.

