

REGISTERED LAND SURVEY NO. 515

Tract A, Registered Land Survey Number 478;
And
Tract A, Registered Land Survey Number 479;
And
Tract B, Registered Land Survey Number 574.

Dated this 14th day of May, 2003.

CITY OF SAINT PAUL
I do hereby certify that on the 14 day of May, 2003, the City Council of the City of Saint Paul, Minnesota,
approved this Registered Land and Survey.

Sorathy Melling, Director
Department of Property Taxation

B. Sharon Opdyke, Deputy

Pursuant to Minnesota Statutes, Section 383A.42, this Registered Land Survey has been examined and is approved this 14th day of July, 2003 and the conditions of Minnesota Statutes, Section 505.03, Subdivision 2, have been fulfilled.


David D. Claypool, L.S. Ramsey County Surveyor

REGISTRAR OF TITLES, COUNTY OF RAMSEY, STATE OF MINNESOTA
I hereby certify that this Registered Land Survey No. 575 was filed in this office 14th day of July,
2003, at 4:00 o'clock P.M., as Document Number 1762187.

Deputy Registrar of Titles

CIC 275 DENOTES CONDOMINIUM NUMBER 275
THE AIRYE CONDOMINIUM
FT. DENOTES DISTANCE IN FEET
R.L.S. DENOTES REGISTERED LAND SURVEY NO.
BEARINGS ARE REFERENCED TO THE SOUTHWESTERLY LINE OF
TRACT A, R.L.S. 478, WHICH IS ASSUMED TO HAVE THE
BEARING OF S40°37'35"E


TRACTS A AND B LIE BETWEEN ELEVATIONS 15.00 FEET AND 61.50 FEET EXCEPT AROUND THE EXISTING C/C 275 AND THE EXISTING TRACTS D, E, F, G, L, Q, R, S, X, Y, Z, UU AND VV, R.L.S. 479 AND TRACTS L, M, D, E, F AND G, R.L.S. 478. TRACT C LIES BETWEEN ELEVATIONS 20.67 FEET AND 27.67 FEET.

0 30 60


SCALE IN FEET
SCALE: 1 INCH = 30 FEET

CORNERSTONE
LAND SURVEYING, INC

SHEET 1 OF 3 SHEETS

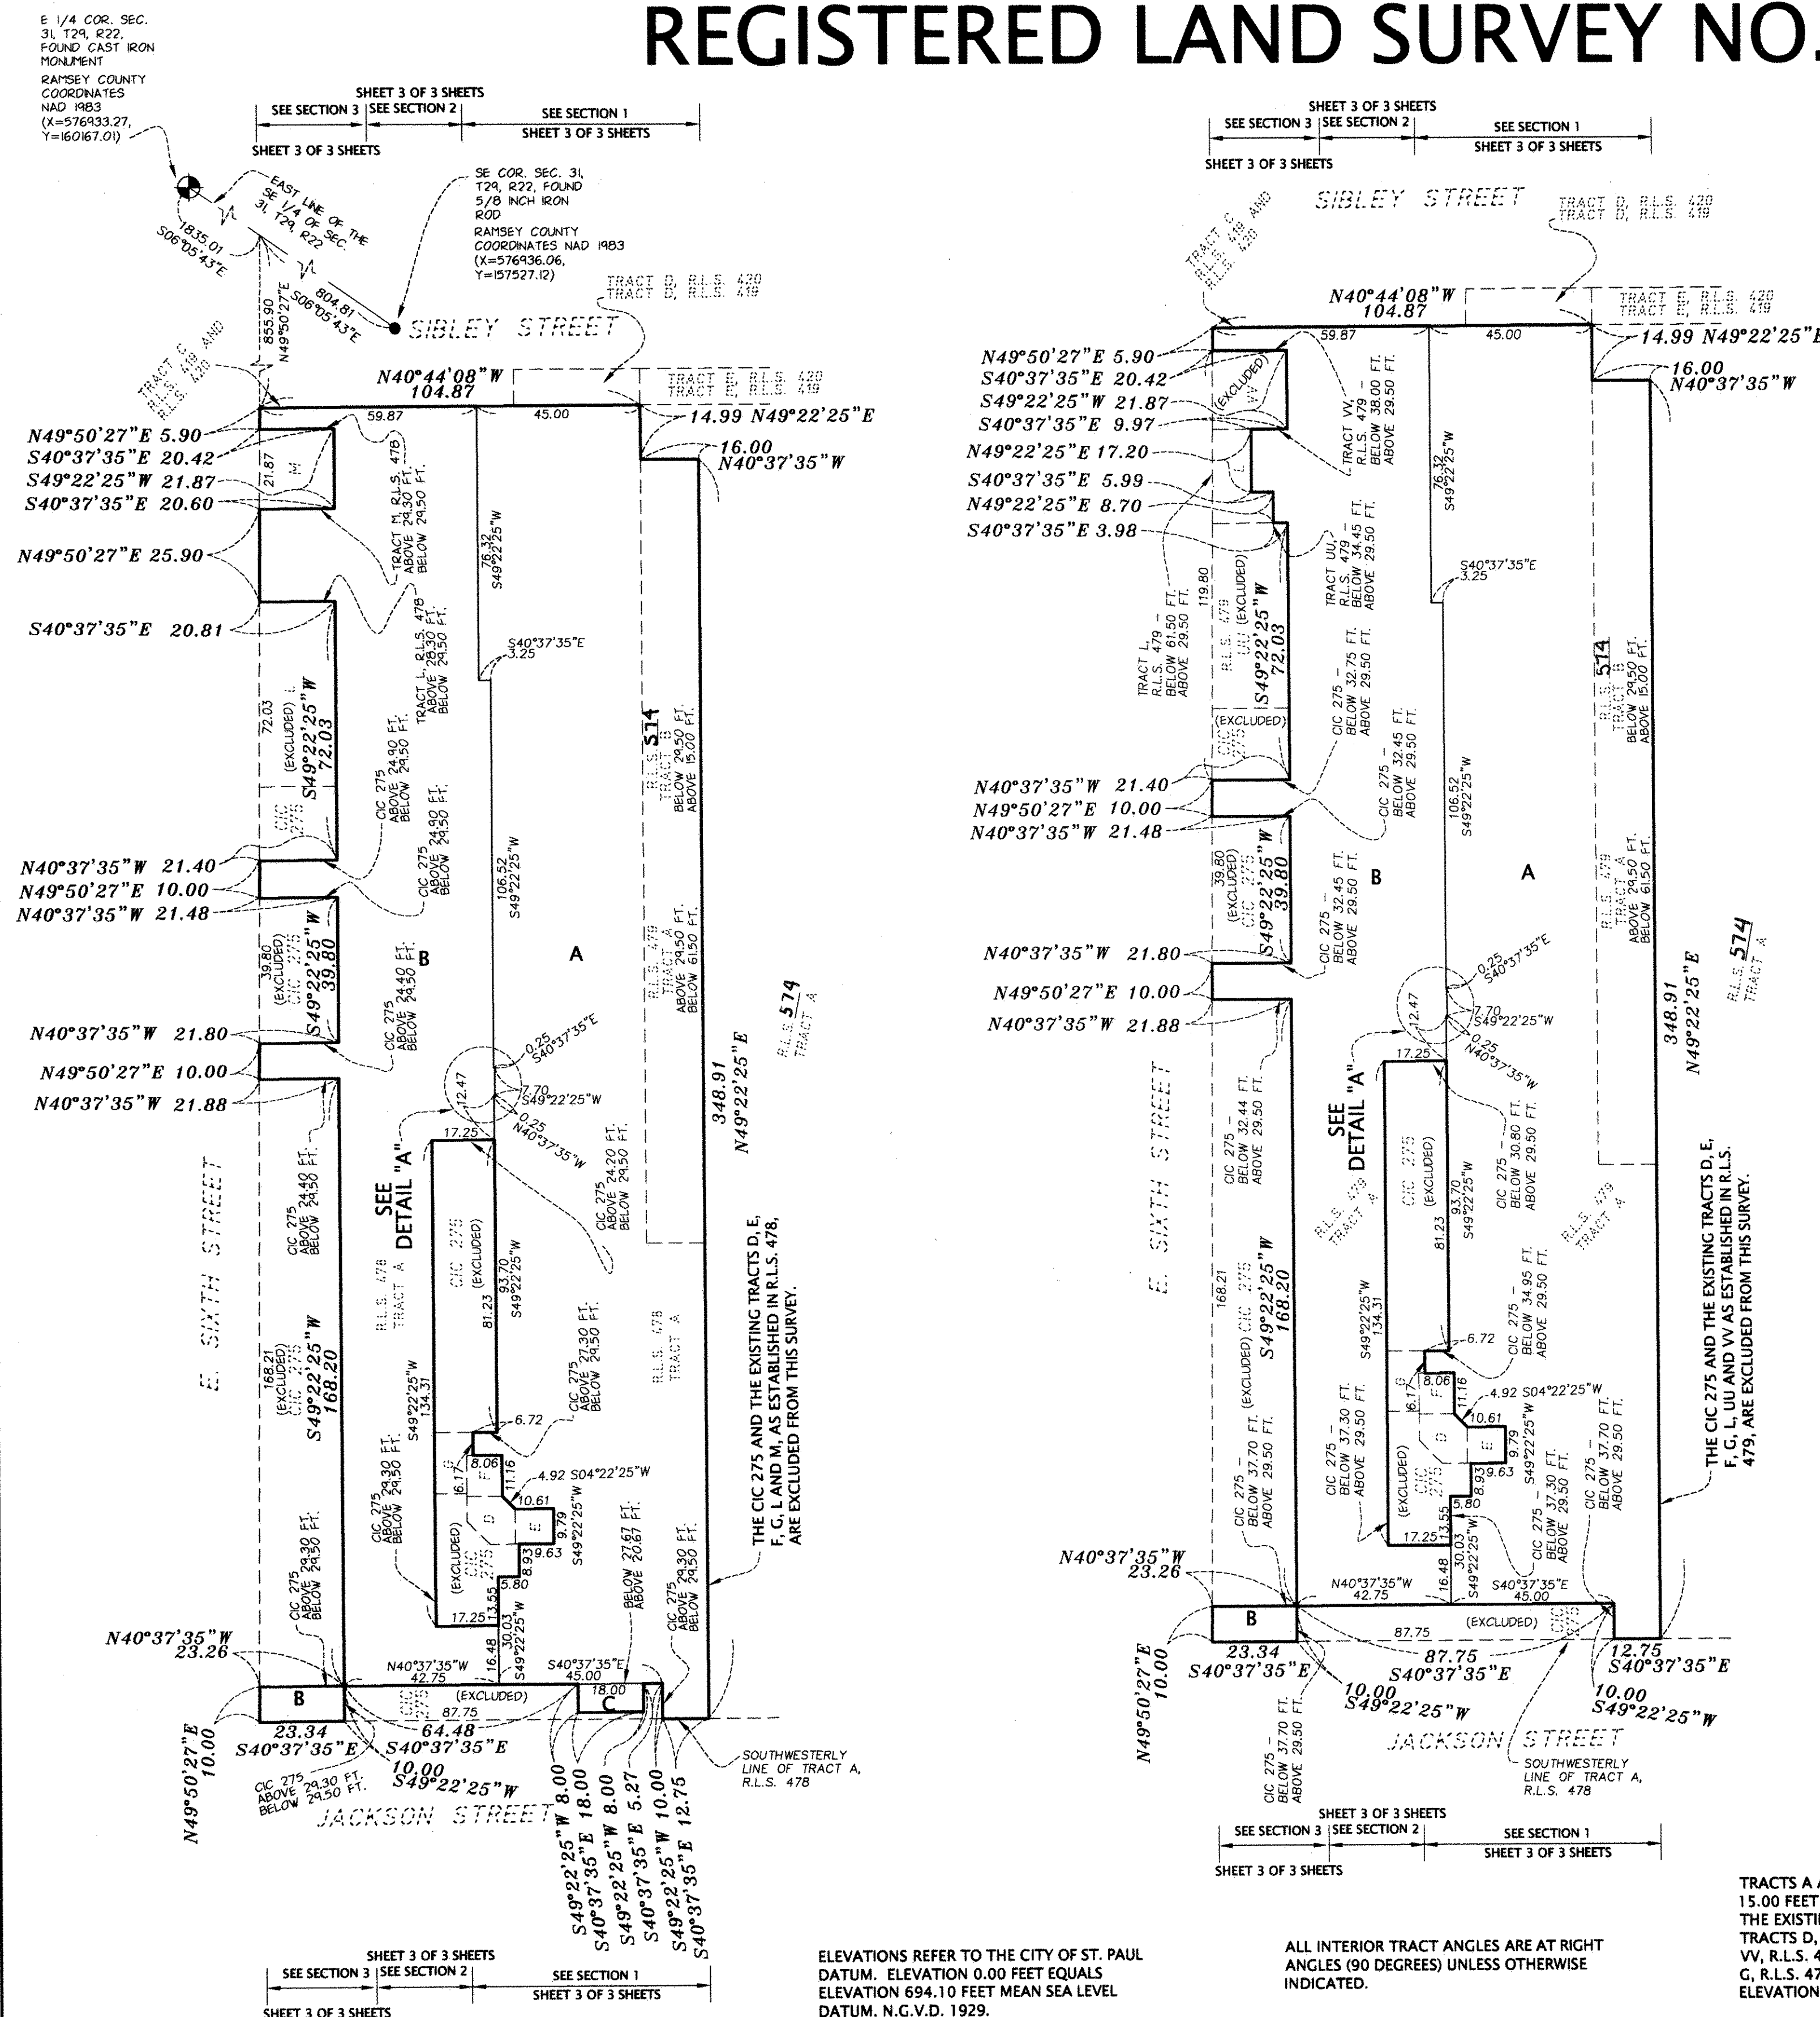




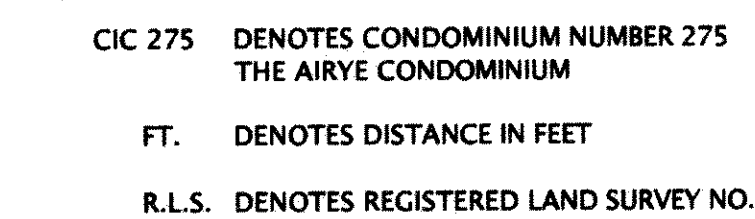


ELEVATION DETAIL NOT TO SCALE

THE C1C 275 AND THE EXISTING TRACTS L, Q, S, X, Z, UU, VV AS ESTABLISHED IN R.L.S. 479, AND TRACT L AND M AS ESTABLISHED IN R.L.S. 478, ARE EXCLUDED FROM THIS SURVEY.

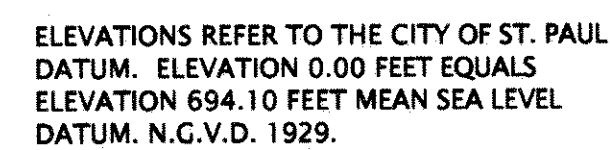

ELEVATION DETAIL NOT TO SCALE

THE CIC 275 AND THE EXISTING TRACTS D, E, F, G, R, S, Y AND Z, AS ESTABLISHED IN R.L.S. 479 AND TRACTS D, E, F AND G, R.L.S. 478, ARE EXCLUDED FROM THIS SURVEY.

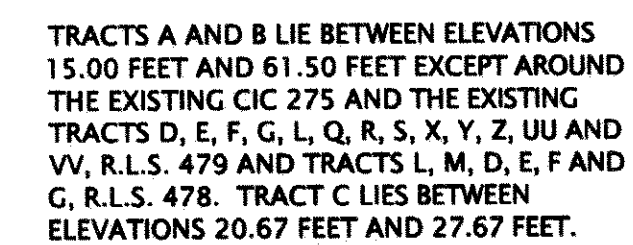

ELEVATION DETAIL NOT TO SCALE

CIC 275 IS EXCLUDED FROM THIS SURVEY.

