


COPY

REGISTERED LAND SURVEY NO. 576

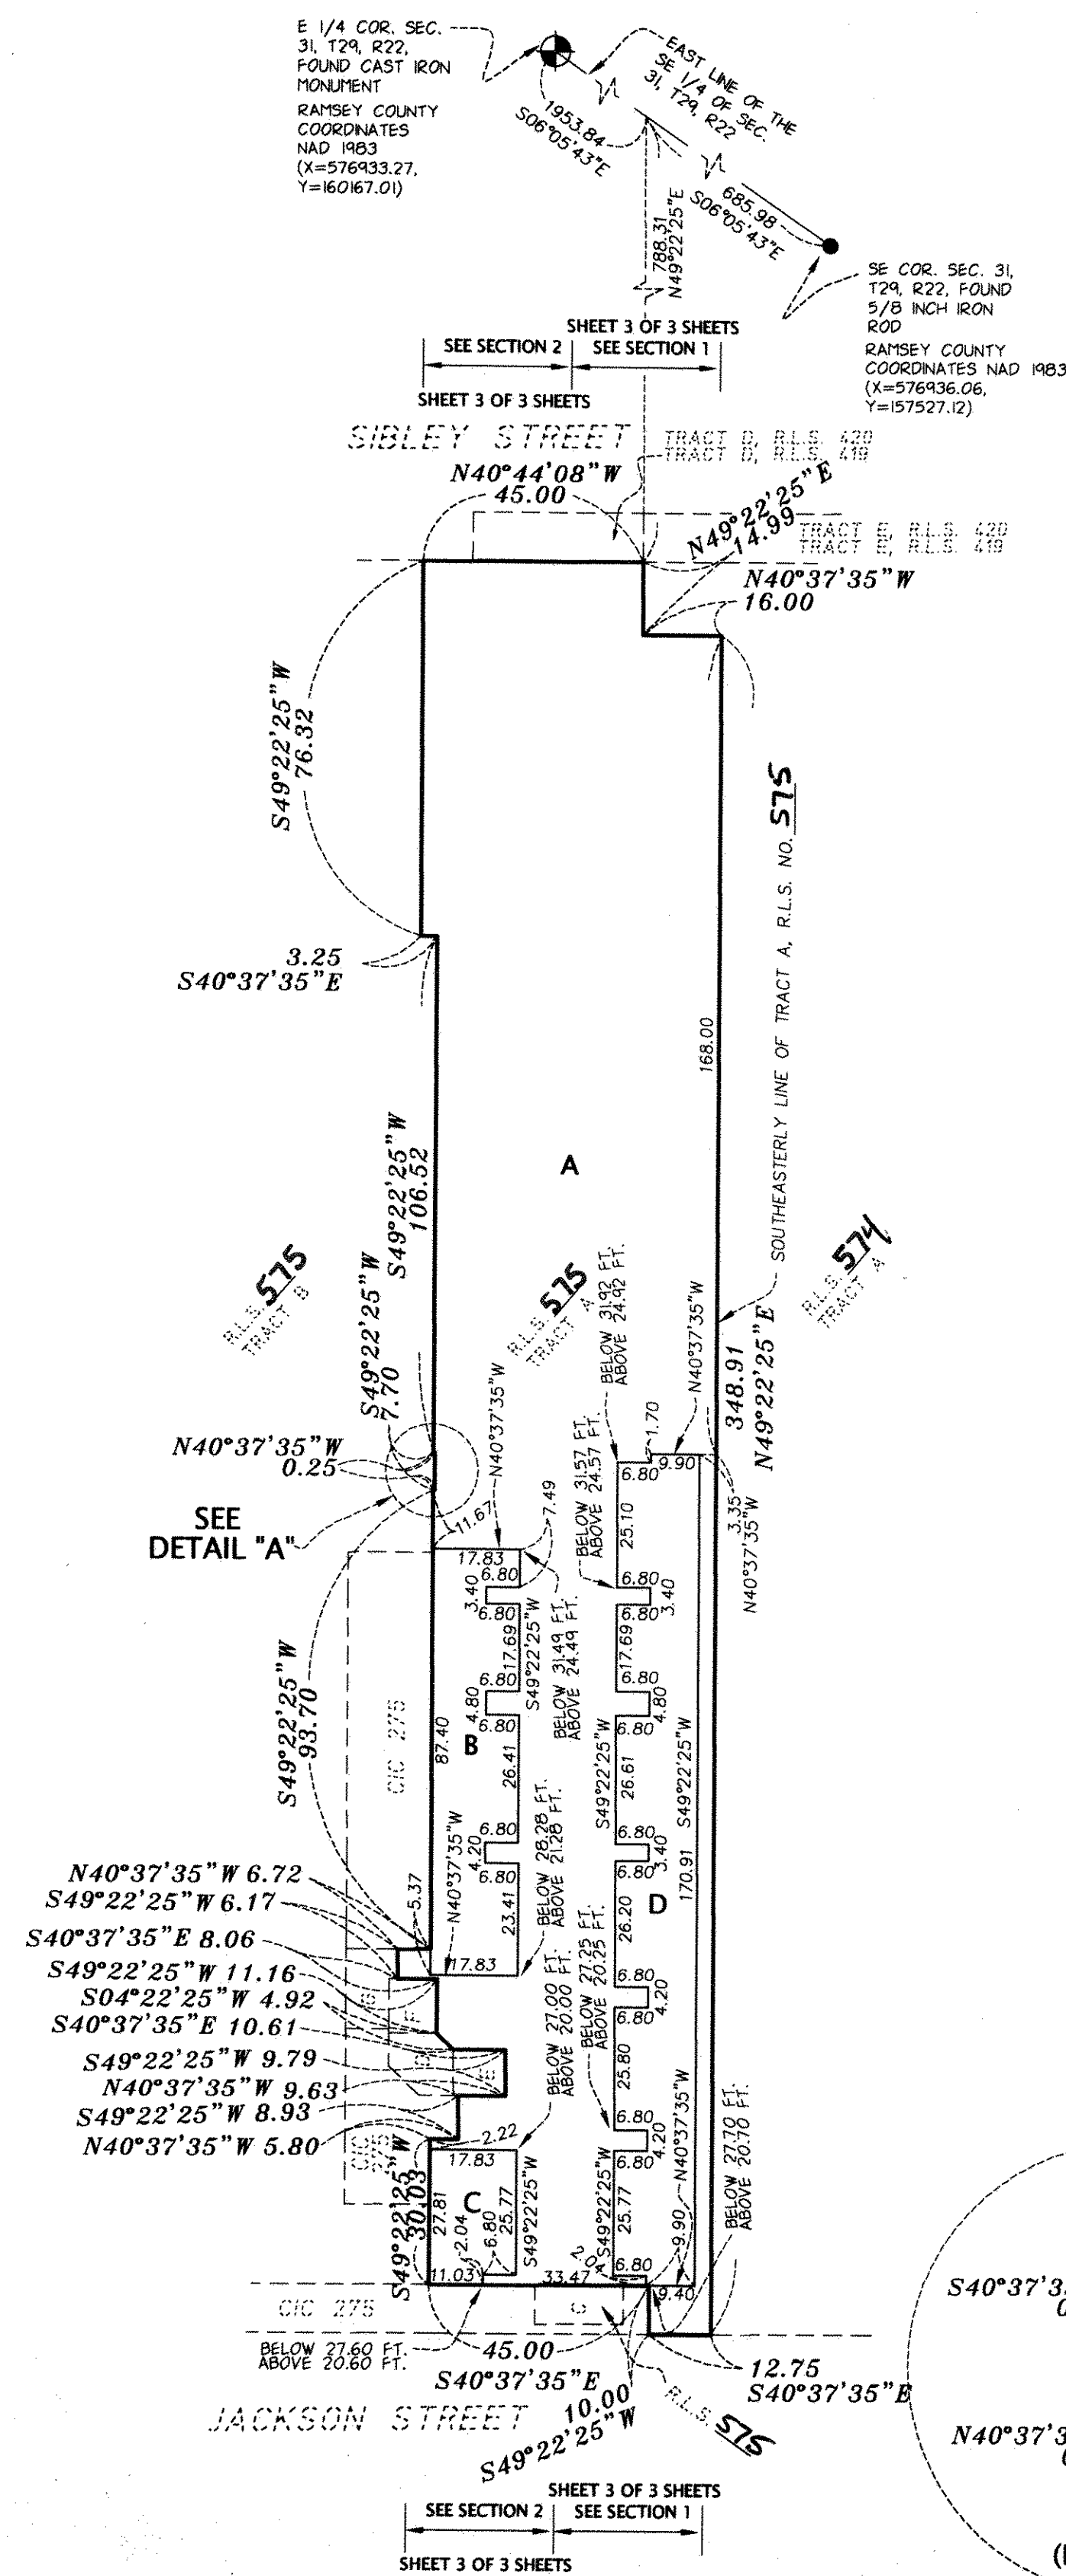

I, Daniel L. Thurmes, Land Surveyor, do hereby certify that, in accordance with the provisions of Minnesota Statutes, Section 508.47, I have surveyed the following described property situated in the County of Ramsey, State of Minnesota:

Tract A, Registered Land Survey Number 575

I hereby certify that this Registered Land Survey is a correct delineation of part of Certificate of Title Number _____

Dated this 14th day of May, 2003.

Daniel L. Thurmes
Daniel L. Thurmes, Licensed Land Surveyor
Minnesota License No. 25718

CITY OF SAINT PAUL

I do hereby certify that on the 14 day of May, 2003, the City Council of the City of Saint Paul, Minnesota, approved this Registered Land Survey.

Donald J. Sun
Clerk

Taxes payable in the year 2003 on the land herein described have been paid, also there are no delinquent taxes and transfer entered this 14th day of July, 2003.

Dorothy Melling, Director
Department of Property Taxation

Sharon Golyke Deputy

Pursuant to Minnesota Statutes, Section 383A.42, this Registered Land Survey has been examined and is approved this 14th day of July, 2003 and the conditions of Minnesota Statutes, Section 505.03, Subdivision 2, have been fulfilled.

David D. Claypool
David D. Claypool, L.S. Ramsey County Surveyor

REGISTRAR OF TITLES, COUNTY OF RAMSEY, STATE OF MINNESOTA



I hereby certify that this Registered Land Survey No. 576 was filed in this office 14th day of July, 2003, at 4:00 o'clock P.M., as Document Number 1762188.

Deputy Registrar of Titles

ELEVATIONS REFER TO THE CITY OF ST. PAUL DATUM. ELEVATION 0.00 FEET EQUALS ELEVATION 694.10 FEET MEAN SEA LEVEL DATUM. N.G.V.D. 1929.


ALL INTERIOR TRACT ANGLES ARE AT RIGHT ANGLES (90 DEGREES) UNLESS OTHERWISE INDICATED.

TRACT A LIES BETWEEN ELEVATIONS 15.00 FEET AND 61.50 FEET EXCEPT AROUND THE CIC 275 AND THE EXISTING TRACTS S AND Z, R.L.S. 479. THE ELEVATIONS OF TRACTS B THROUGH M VARIES AS SHOWN.

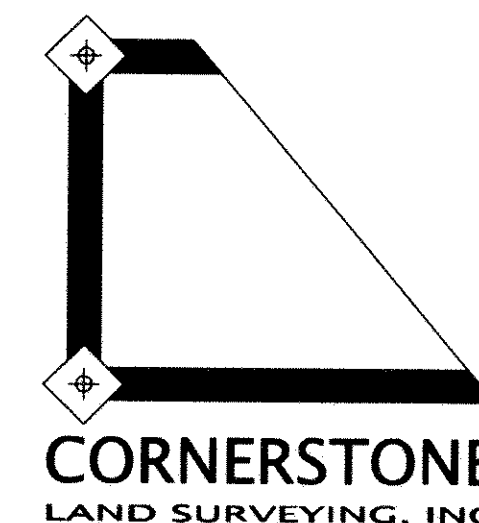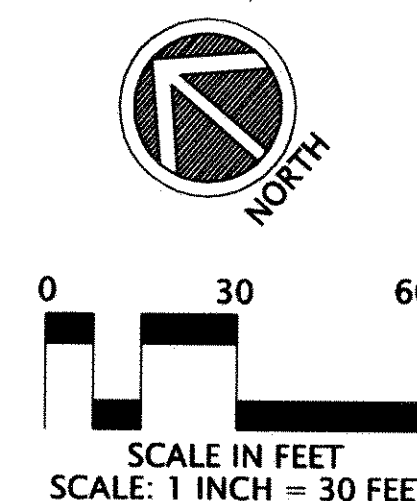

COPY

REGISTERED LAND SURVEY NO. 576

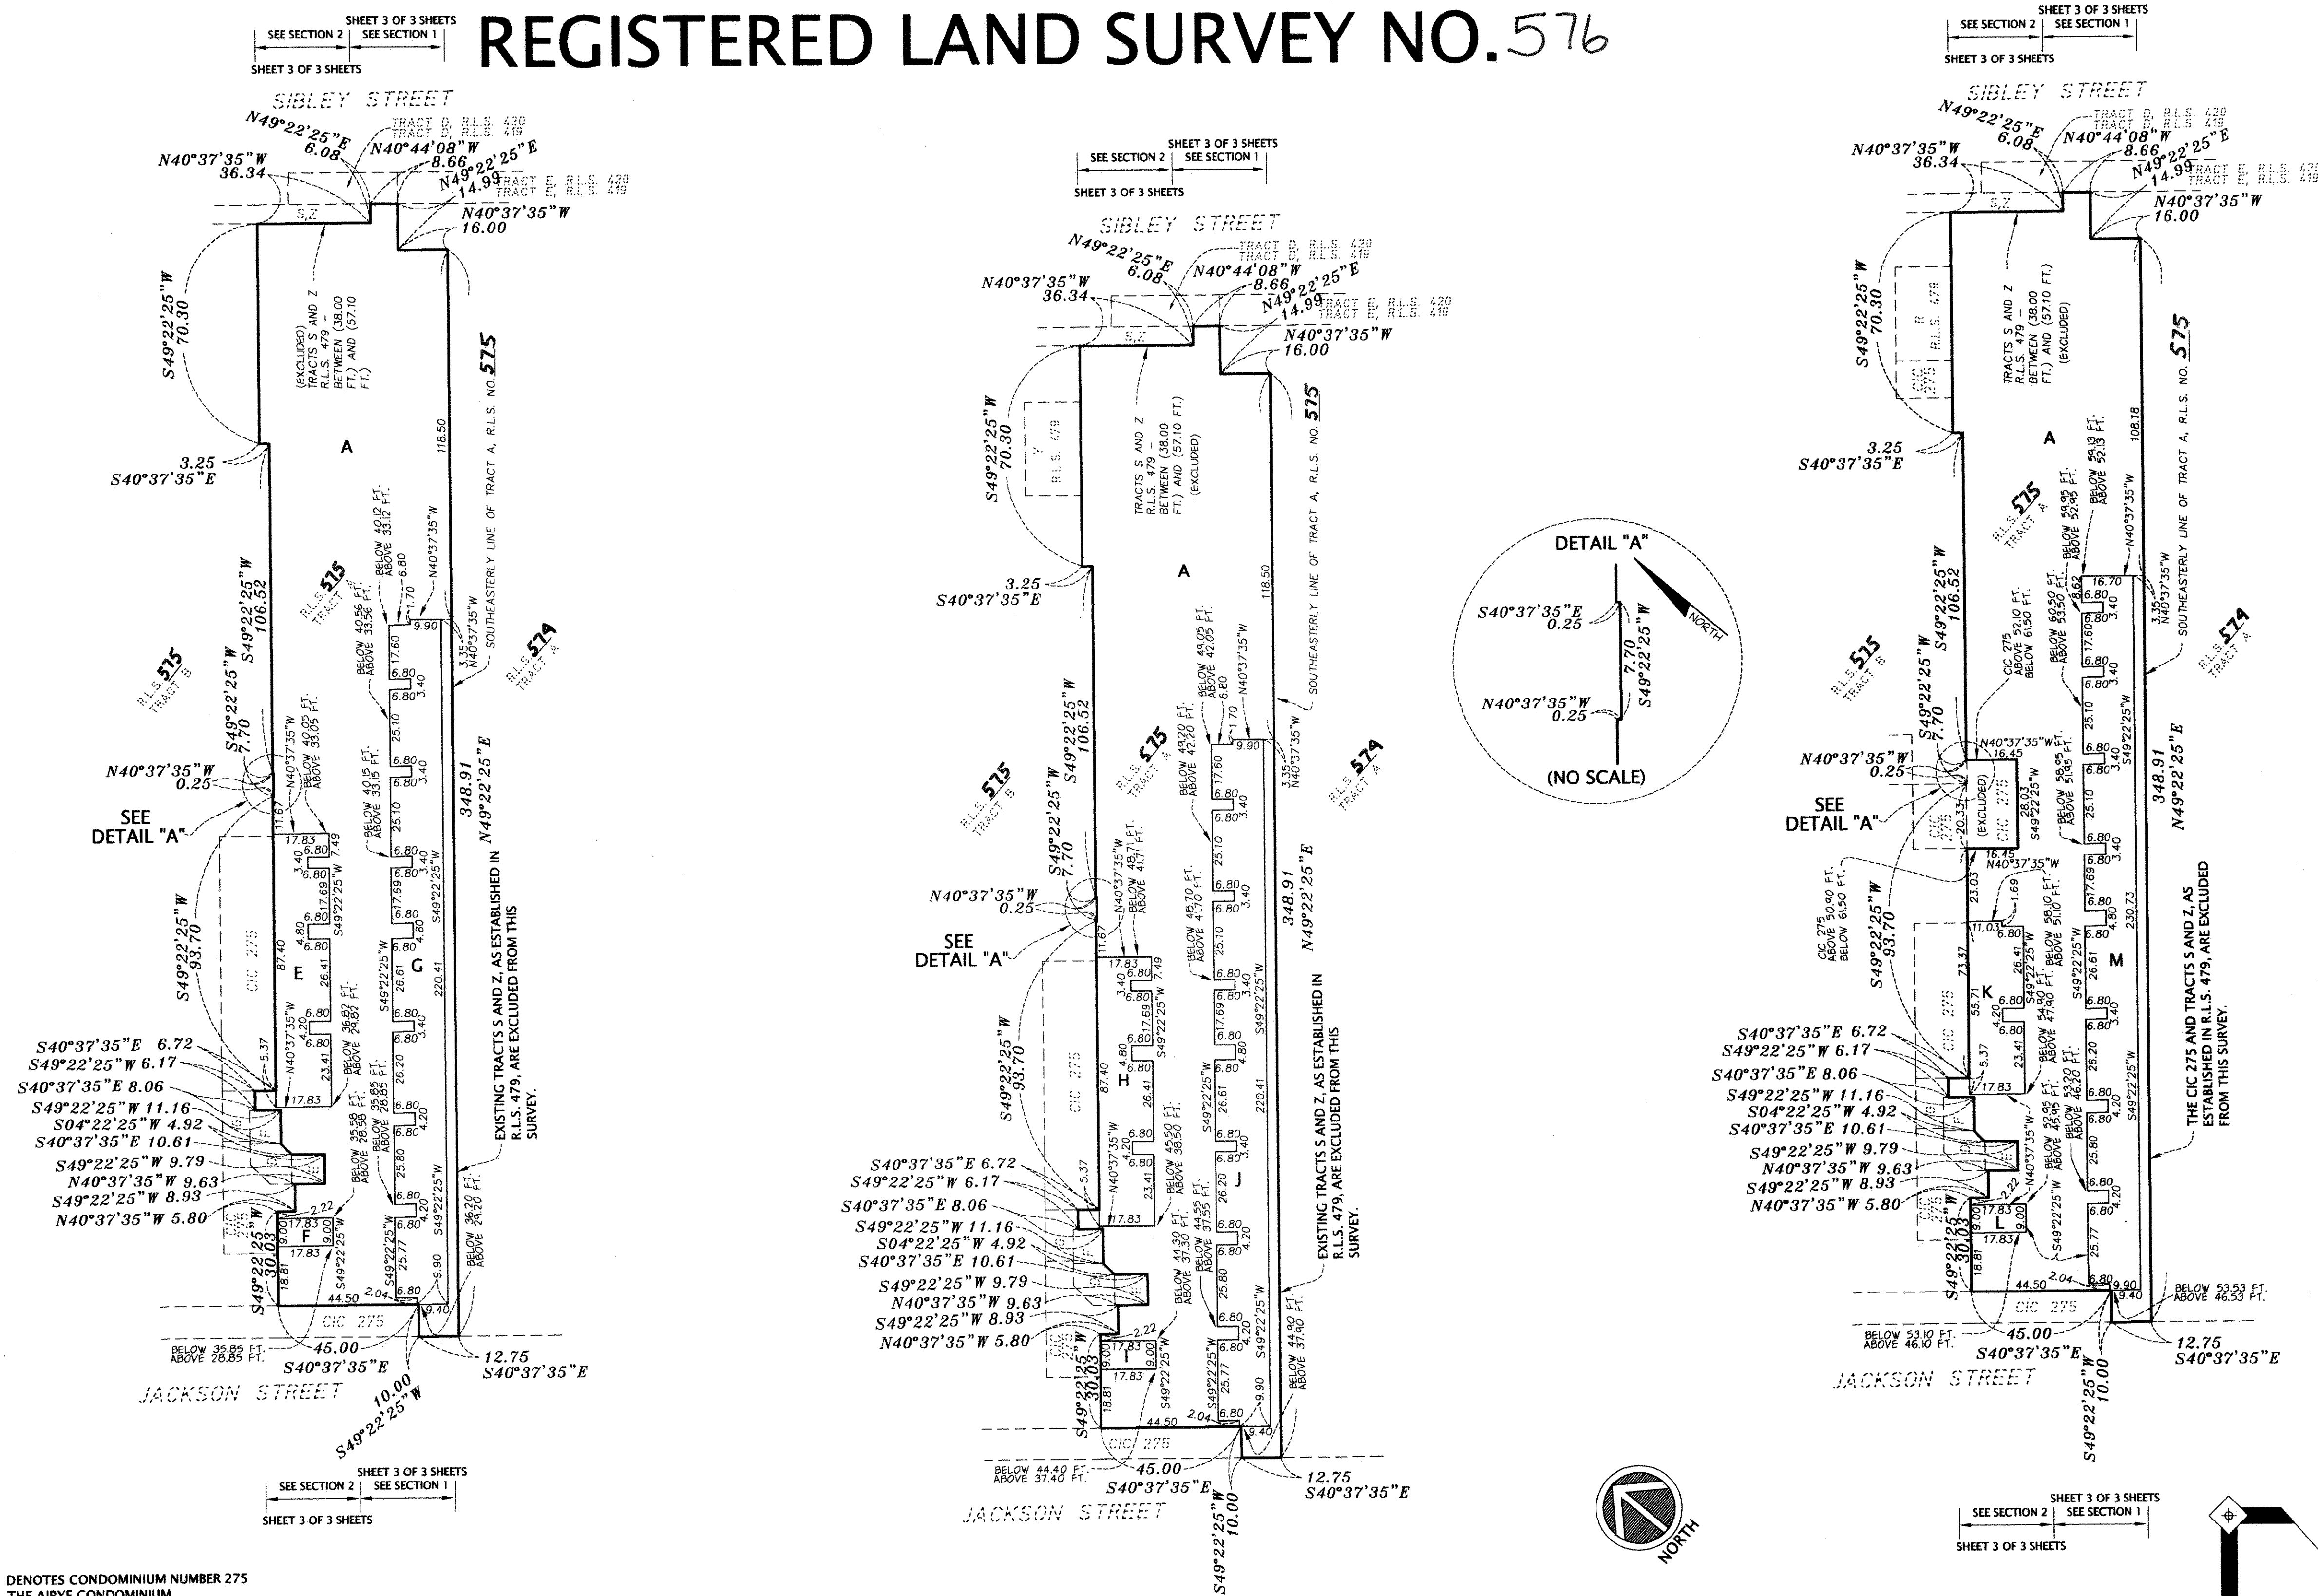

CIC 275 DENOTES CONDOMINIUM NUMBER 275
THE AIRYE CONDOMINIUM

FT. DENOTES DISTANCE IN FEET

R.L.S. DENOTES REGISTERED LAND SURVEY NO.

BEARINGS ARE REFERENCED TO THE
SOUTHEASTERLY LINE OF TRACT A, R.L.S. 576
WHICH IS ASSUMED TO HAVE THE BEARING OF
N49°22'25"E

ELEVATIONS REFER TO THE CITY OF ST. PAUL
DATUM. ELEVATION 0.00 FEET EQUALS
ELEVATION 694.10 FEET MEAN SEA LEVEL
DATUM. N.G.V.D. 1929.

ALL INTERIOR TRACT ANGLES ARE AT RIGHT
ANGLES (90 DEGREES) UNLESS OTHERWISE
INDICATED.

TRACT A LIES BETWEEN ELEVATIONS 15.00
FEET AND 61.50 FEET EXCEPT AROUND THE
CIC 275 AND THE EXISTING TRACTS S AND Z,
R.L.S. 479. THE ELEVATIONS OF TRACTS B
THROUGH M VARIES AS SHOWN.

SCALE IN FEET
SCALE: 1 INCH = 30 FEET

CORNERSTONE
LAND SURVEYING, INC.

SHEET 2 OF 3 SHEETS

REGISTERED LAND SURVEY NO. 576



THE CIC 275 AND THE TRACTS, S AND Z, AS ESTABLISHED IN R.L.S. 479, ARE EXCLUDED FROM THIS SURVEY.

ELEVATIONS REFER TO THE CITY OF ST. PAUL
DATUM. ELEVATION 0.00 FEET EQUALS
ELEVATION 694.10 FEET MEAN SEA LEVEL
DATUM. N.G.V.D. 1929.



TRACT A LIES BETWEEN ELEVATIONS 15.00 FEET AND 61.50 FEET EXCEPT AROUND THE C/C 275 AND THE EXISTING TRACTS S AND Z, R.L.S. 479. THE ELEVATIONS OF TRACTS B THROUGH M VARIES AS SHOWN.

