
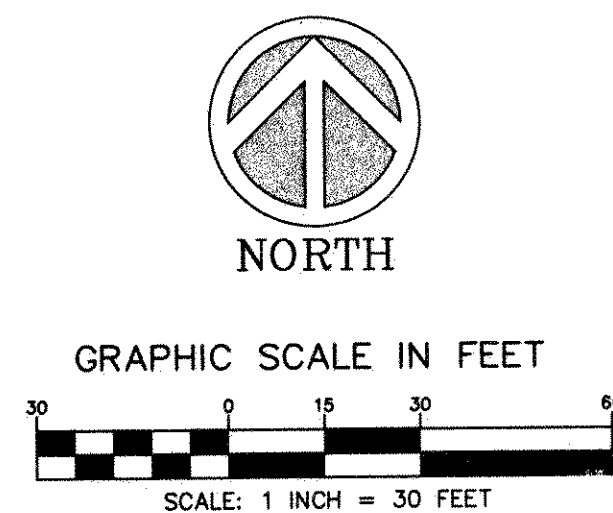


Copy

REGISTERED LAND SURVEY NO. 577

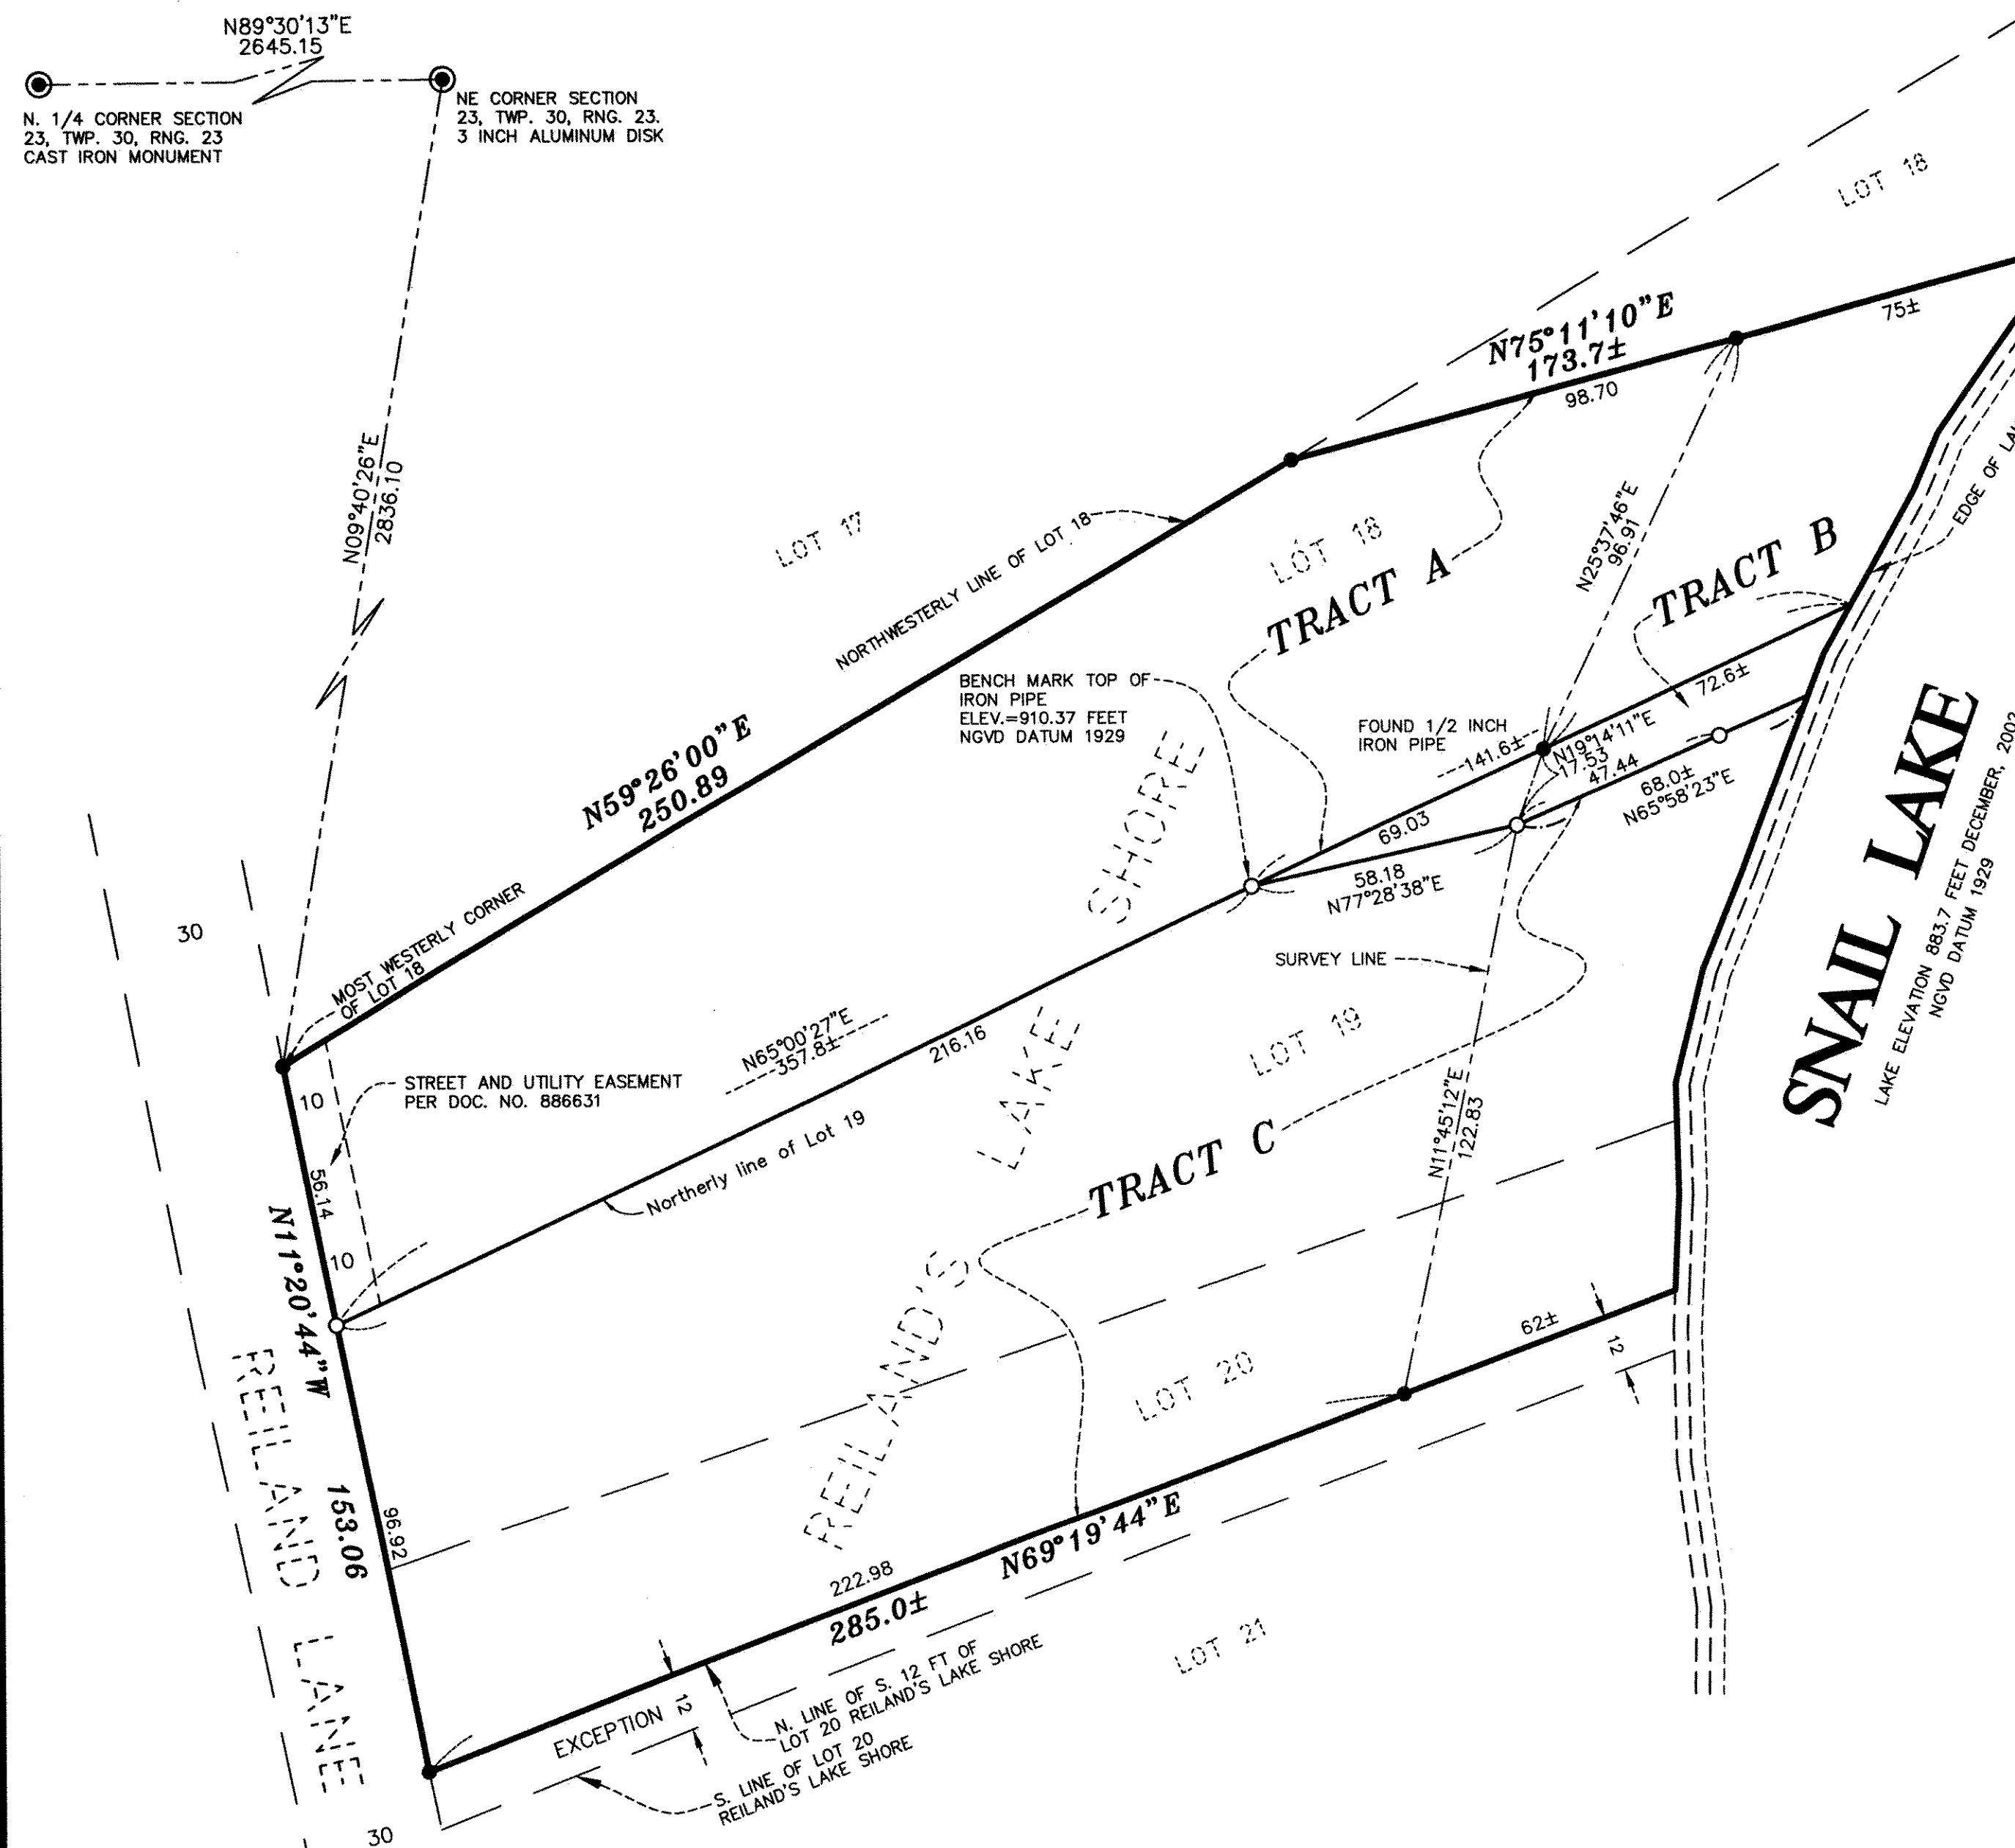

- HIGHEST KNOWN LAKE ELEVATION 884.45 FEET
NGVD DATUM 1929.
- DENOTES 1/2 INCH IRON PIPE MONUMENT FOUND.
 - DENOTES 1/2 INCH BY 14 INCH IRON PIPE MONUMENT SET AND MARKED BY LICENSE NO. 17765.

I, Ronald P. Alwin, Land Surveyor, do hereby certify that, in accordance with the provisions of Minnesota Statutes, Section 508.47, I have surveyed the following described property situated in the County of Ramsey, State of Minnesota:

That part of Lot 18, Reiland's Lake Shore, lying Southerly of a line described as beginning at the most Westerly corner of said Lot 18; thence on an assumed bearing of North 59 degrees 26 minutes East along the Northwestern line of said lot a distance of 250.89 feet; thence North 75 degrees 11 minutes 10 seconds East 173 feet, more or less, to Snail Lake;

AND

Lot 19, and Lot 20 except the South 12 feet thereof; all in Reiland's Lake Shore.

I hereby certify that this Registered Land Survey is a correct delineation of Certificate of Title No.'s 364037 and 526914.

Dated this 14th day of February, 2003.

Ronald P. Alwin
Ronald P. Alwin, Land Surveyor, Minnesota License No. 17765

City of Shoreview

We do hereby certify that on the 1st day of October, 2003, the City Council of the City of Shoreview, Minnesota, approved this Registered Land Survey. All monuments will be set as specified by the City Council and as stated on this Registered Land Survey, according to Minnesota Statutes, Section 508.47.

Samuel Marks
Mayor

T. J. Smith
Clerk

Taxes payable in the year 2003 on the land herein described have been paid; also there are no delinquent taxes and transfer entered this 29th day of October, 2003.

Dorothy McCune, Director
Department of Property Taxation
By John Cornejo, Deputy

Pursuant to Minnesota Statutes, Section 383A.42, this Registered Land Survey has been examined and is approved this 31st day of October, 2003 and the conditions of Minnesota Statutes, Section 505.03, Subdivision 2, have been fulfilled.

By: Ronald Meyer, Deputy
David D. Claypool, L.S.
Ramsey County Surveyor

Registrar of Titles, County of Ramsey, State of Minnesota
I hereby certify that this Registered Land Survey No. 577 was filed in this office this 31st day of October, 2003, at 3:00 o'clock P.M., as Document No. 1786644.

Deputy Registrar of Titles

