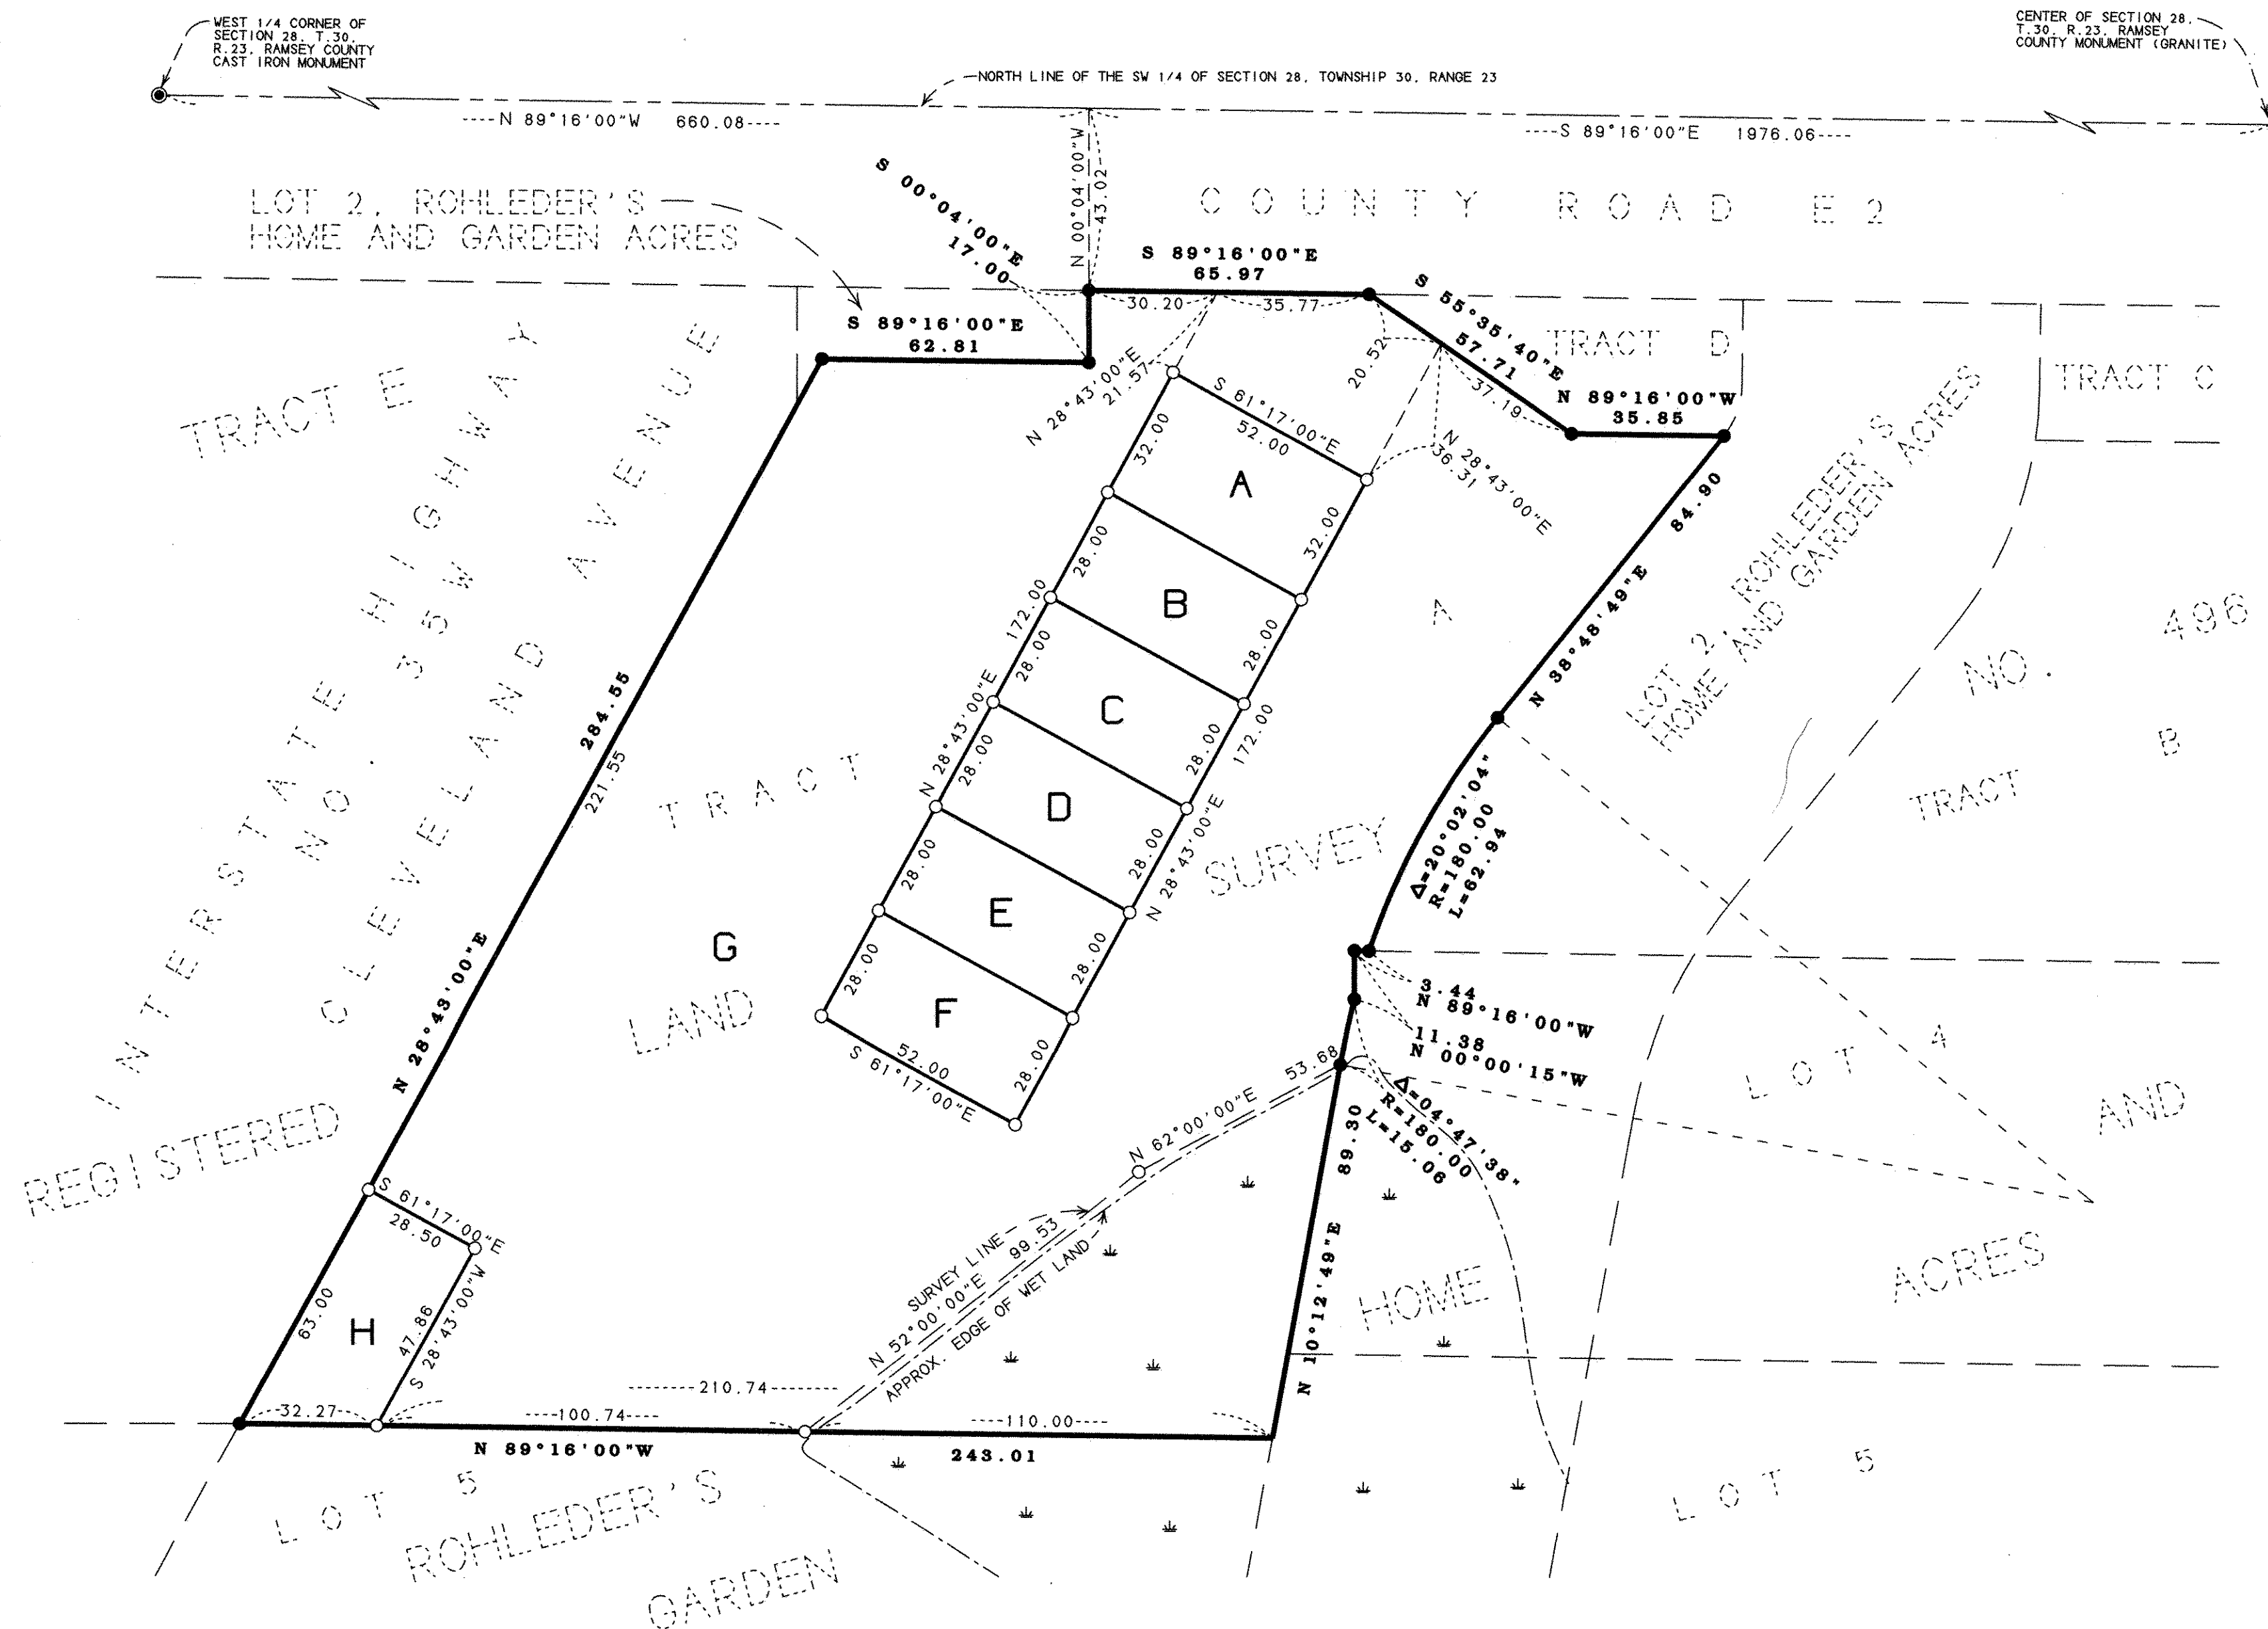


REGISTERED LAND SURVEY NO. 579

NOTES

- DENOTES 1/2 INCH BY 14 INCH IRON PIPE MONUMENT SET AND MARKED WITH LICENSE NUMBER 20270.
- DENOTES 1/2 INCH IRON PIPE MONUMENT FOUND AND MARKED WITH LICENSE NUMBER 9808.
- ⬇ DENOTES WET LAND

FOR PURPOSES OF THIS REGISTERED LAND SURVEY THE NORTH LINE OF THE SW 1/4 OF SECTION 28, TOWNSHIP 30, RANGE 23, IS ASSUMED TO BEAR SOUTH 89 DEGREES, 16 MINUTES, 00 SECONDS EAST.

SCALE IN FEET
0 30 60
SCALE: 1 INCH = 30 FEET

KURTH SURVEYING, INC.
4002 JEFFERSON ST. N.E.
COLUMBIA HEIGHTS, MN 55421
PHONE: (763) 788-9769
FAX: (763) 788-7602

I, Randy L. Kurth, Land Surveyor, do hereby certify that, in accordance with the provisions of Minnesota Statutes, Section 508.47, I have surveyed the following described property situated in the County of Ramsey, State of Minnesota:

Tract A, Registered Land Survey No. 496, Ramsey County, Minnesota.

I hereby certify that this Registered Land Survey is a correct delineation of part of Certificate of Title No. 342655.

Dated this 19th day of MAY, 2003.

Randy L. Kurth
Randy L. Kurth, Land Surveyor
Minnesota License No. 20270

City of Arden Hills
We do hereby certify that on the 21st day of November, 2003, the City Council of the City of Arden Hills, Minnesota, approved this Registered Land Survey. All monuments will be set as specified by the City Council and as stated on this Registered Land Survey, according to Minnesota Statutes, Section 508.47.

Beverly Aplikowski
Mayor

Michelle Wolff
City Clerk

Taxes payable in the year 2003 on the land herein described have been paid, also there are no delinquent taxes and transfer entered this 9th day of December, 2003.

Dorothy McEllung, Director
Department of Property Taxation
By Sharon Opdyke, Deputy

Pursuant to Minnesota Statutes, Section 383A.42, this Registered Land Survey has been examined and is approved this 11th day of December, 2003, and the conditions of Minnesota Statutes, Section 505.03, Subdivision 2, have been fulfilled.

David D. Claypool
David D. Claypool, L.S.
Ramsey County Surveyor

Registrar of Titles, County of Ramsey, State of Minnesota
I hereby certify that this Registered Land Survey No. 579 was filed in this office this 11th day of December, 2003, at 11:00 o'clock A. M., as Document No. 1794261.

Deputy Registrar of Titles