

# REGISTERED LAND SURVEY NO. 581

## NOTES

- DENOTES 3/4 INCH IRON PIPE MONUMENT FOUND AND UNMARKED UNLESS OTHERWISE SHOWN.
- DENOTES 1/2 INCH BY 14 INCH IRON PIPE MONUMENT SET AND MARKED WITH MN. LICENSE NO. 16113.
- ⊕ DENOTES PK NAIL SET IN BLACKTOP
- (RLS 16) DENOTES DIMENSION AS SHOWN ON THE FILED REGISTERED LAND SURVEY
- G-532 DENOTES UNDERLYING TRACT LETTER AND REGISTERED LAND SURVEY NUMBER

FOR PURPOSES OF THIS REGISTERED LAND SURVEY THE NORTHEAST LINE OF TRACT Z, REGISTERED LAND SURVEY NO. 16 IS ASSUMED TO BEAR NORTH 71 DEGREES, 13 MINUTES, 00 SECONDS WEST.

I, Russell J. Kurth, Land Surveyor, do hereby certify that, in accordance with the provisions of Minnesota Statutes, Section 508.47, I have surveyed the following described property situated in the County of Ramsey, State of Minnesota:

Tracts Z and BB, Registered Land Survey No. 16;  
Tracts Q and P, Registered Land Survey No. 37;

I hereby certify that this Registered Land Survey is a correct delineation of Certificates of Title No. \_\_\_\_\_ and \_\_\_\_\_.

Dated this 17th day of DECEMBER, 2003.

Russell J. Kurth, Land Surveyor  
Minnesota License No. 16113

City of North Oaks  
We do hereby certify that on the 17th day of December, 2003, the City Council of the City of North Oaks, Minnesota, approved this Registered Land Survey. All monuments will be set as specified by the City Council and as stated on this Registered Land Survey, according to Minnesota Statutes, Section 508.47.

Mayor

City Clerk

Taxes payable in the year 2003 on the land herein described have been paid, also there are no delinquent taxes and transfer entered this 29th day of December, 2003.

Dorothy McElaney, Director  
Department of Property Taxation

By Kathleen Bruce, Deputy


Pursuant to Minnesota Statutes, Section 383A.42, this Registered Land Survey has been examined and is approved this 29th day of December, 2003 and the conditions of Minnesota Statutes, Section 505.03, Subdivision 2, have been fulfilled.

David D. Claypool  
David D. Claypool, L.S.  
Ramsey County Surveyor

Registrar of Titles, County of Ramsey, State of Minnesota  
I hereby certify that this Registered Land Survey No. 581 was filed in this office this 29th day of December, 2003 at 4:00 o'clock P. M., as Document No. 1796491.

Deputy Registrar of Titles

SCALE IN FEET  
0 40 80  
SCALE: 1 INCH = 40 FEET

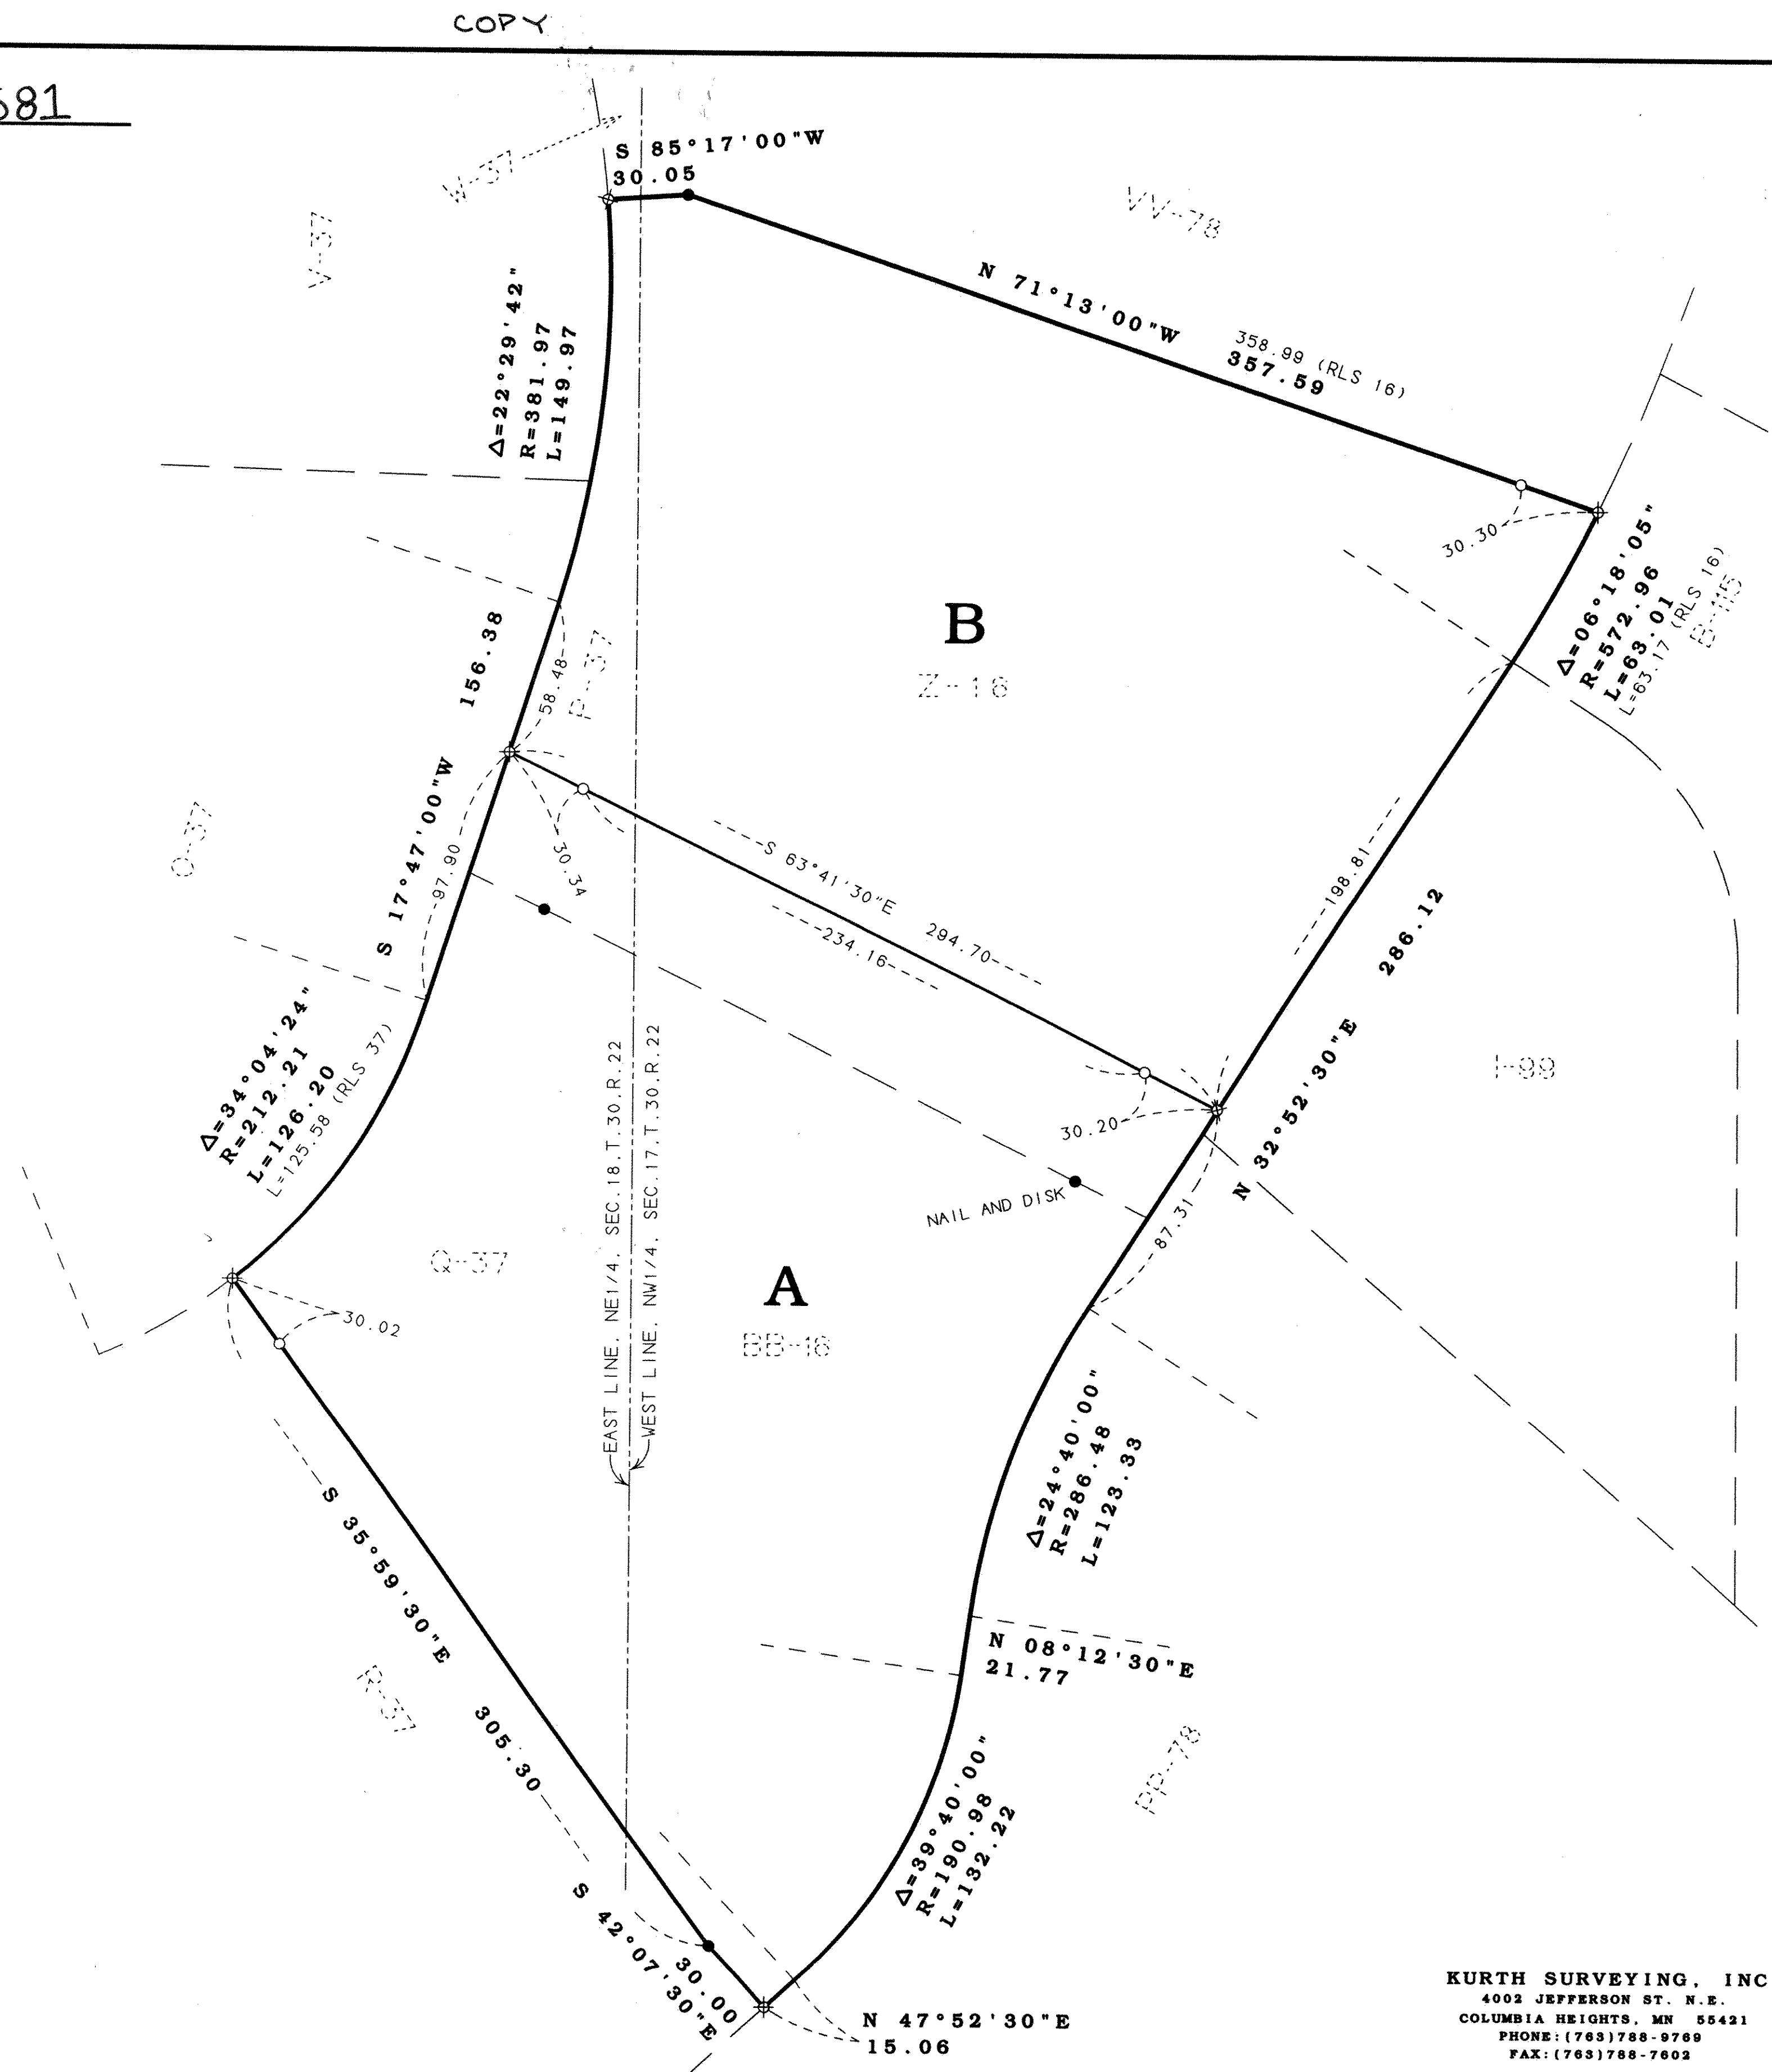

KURTH SURVEYING, INC.  
4002 JEFFERSON ST. N.E.  
COLUMBIA HEIGHTS, MN 55421  
PHONE: (763) 788-9769  
FAX: (763) 788-7602