
REGISTERED LAND SURVEY NO. 588

RAMSEY COUNTY, MINNESOTA

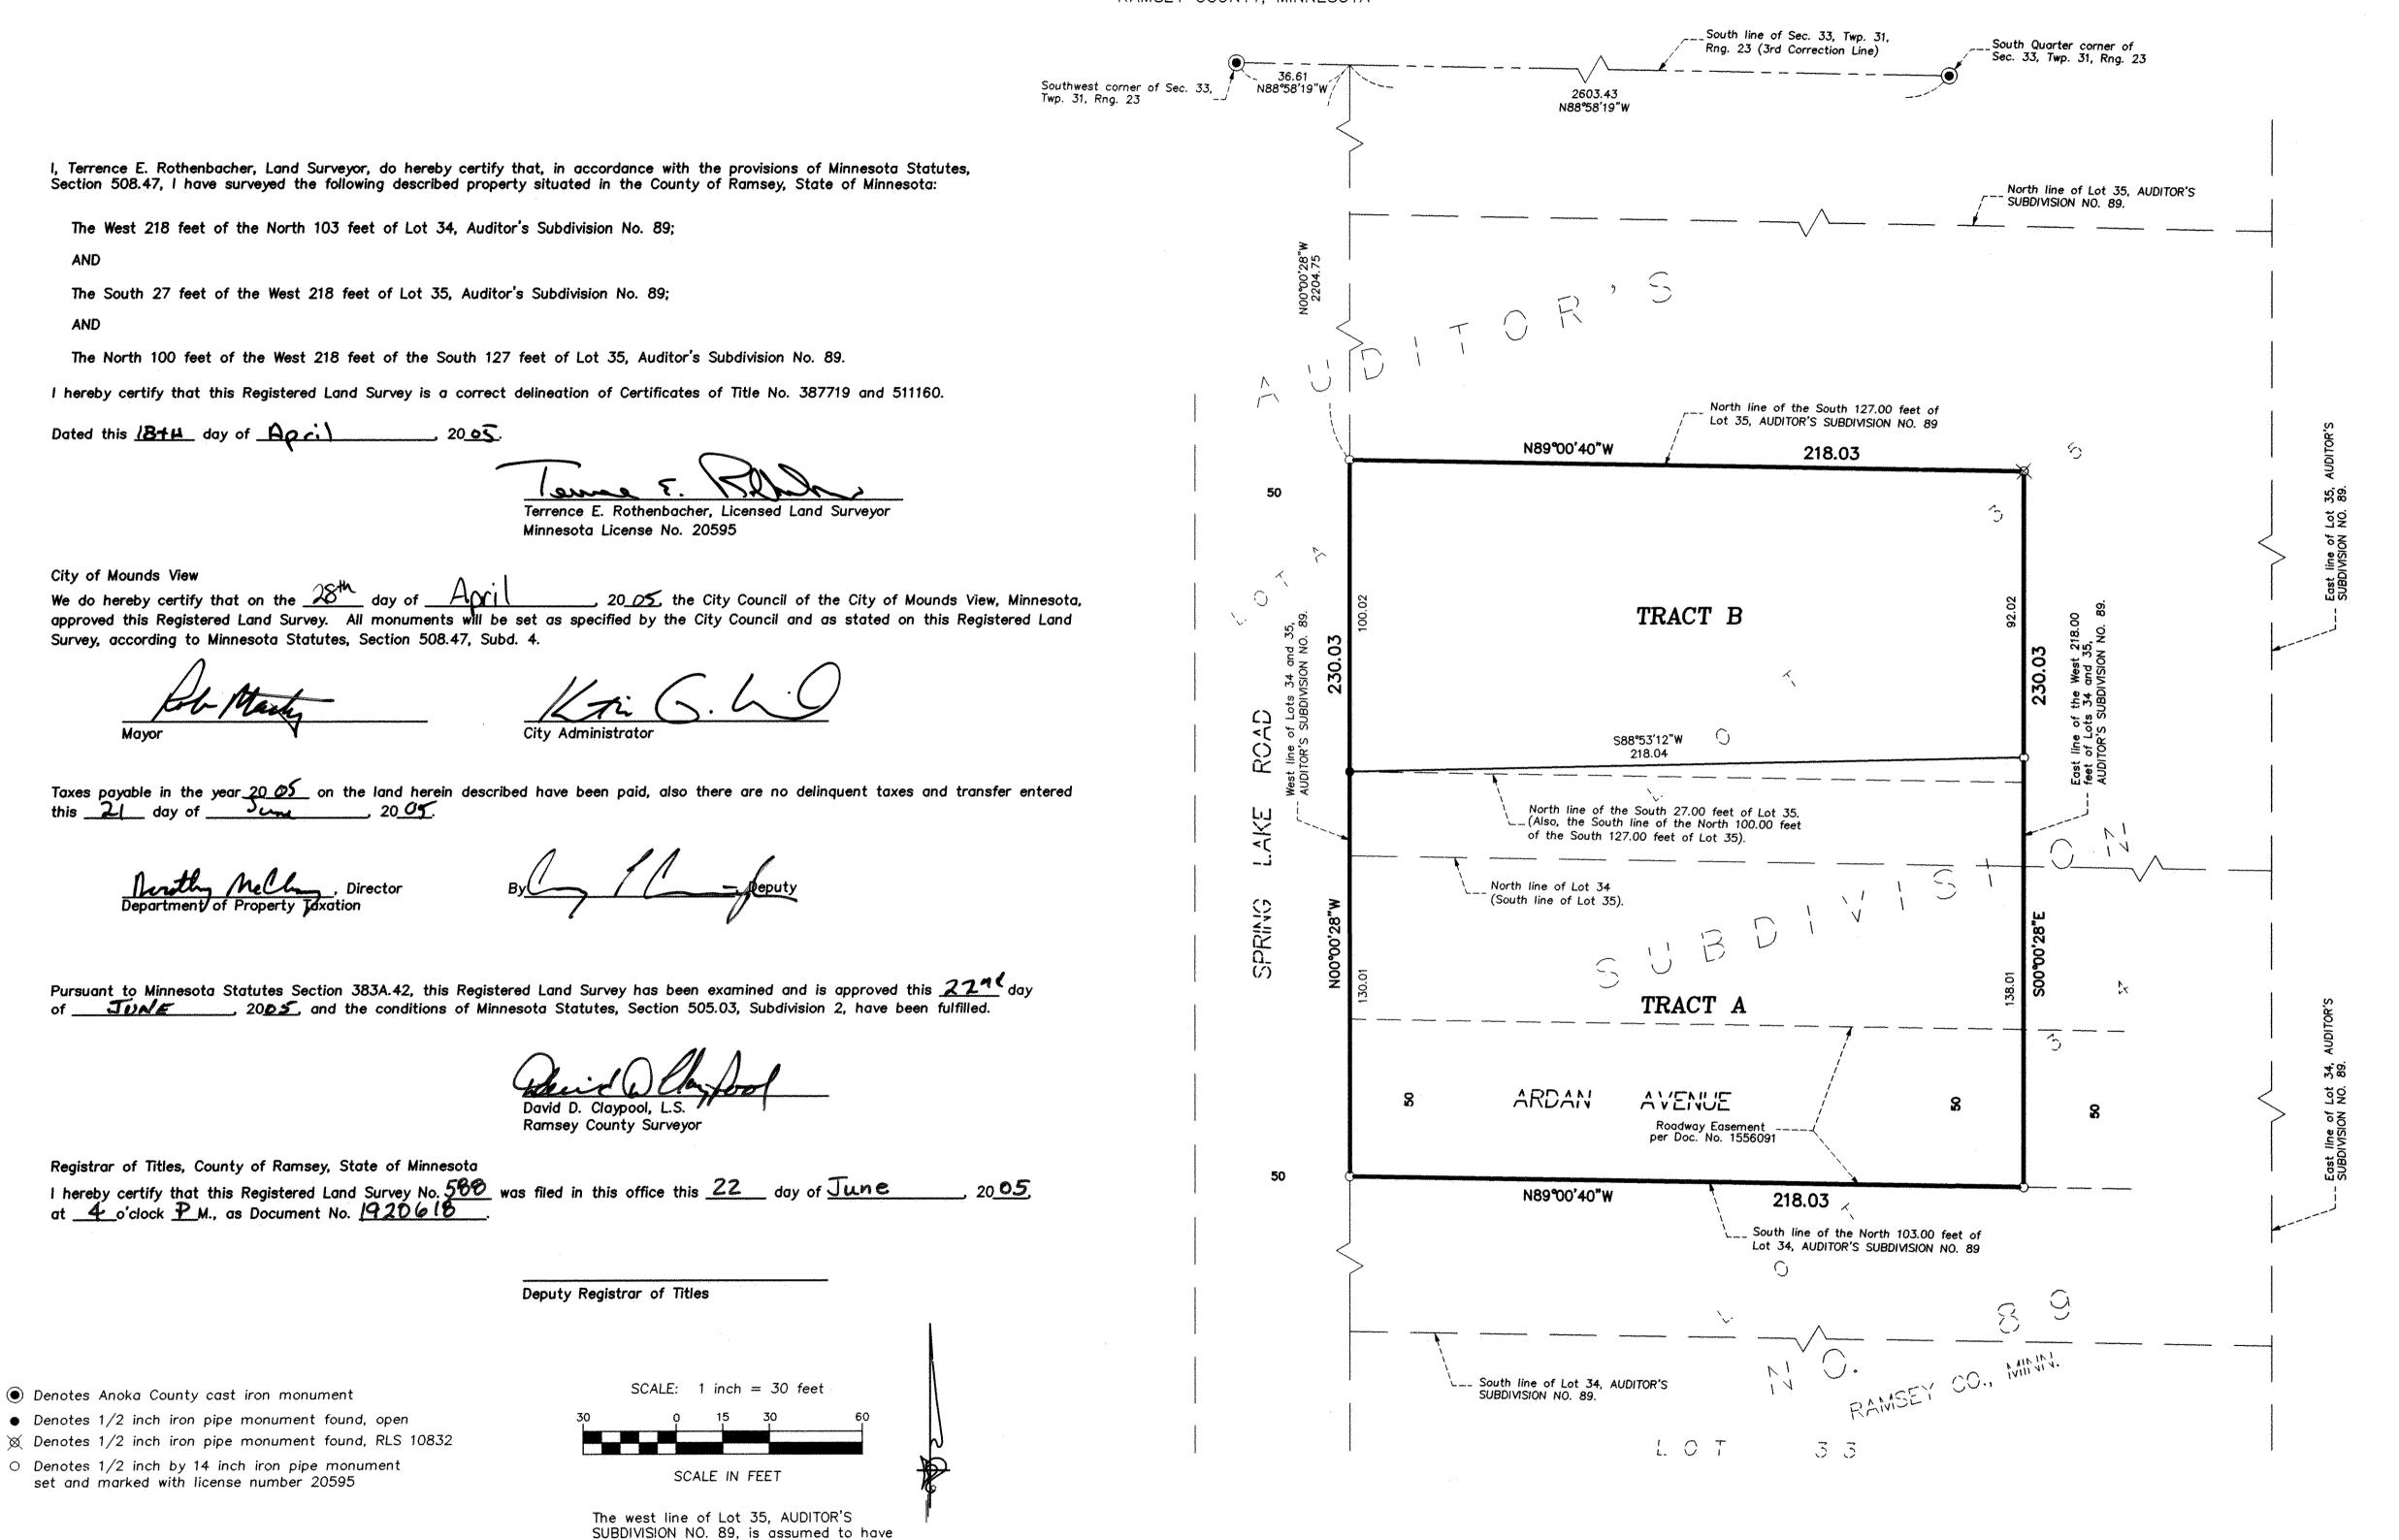

PIENEER engineering

CIVIL ENGINEERS LAND PLANNERS LAND SURVEYORS LANDSCAPE ARCHITECTS

a bearing of North 00°00'28" West.