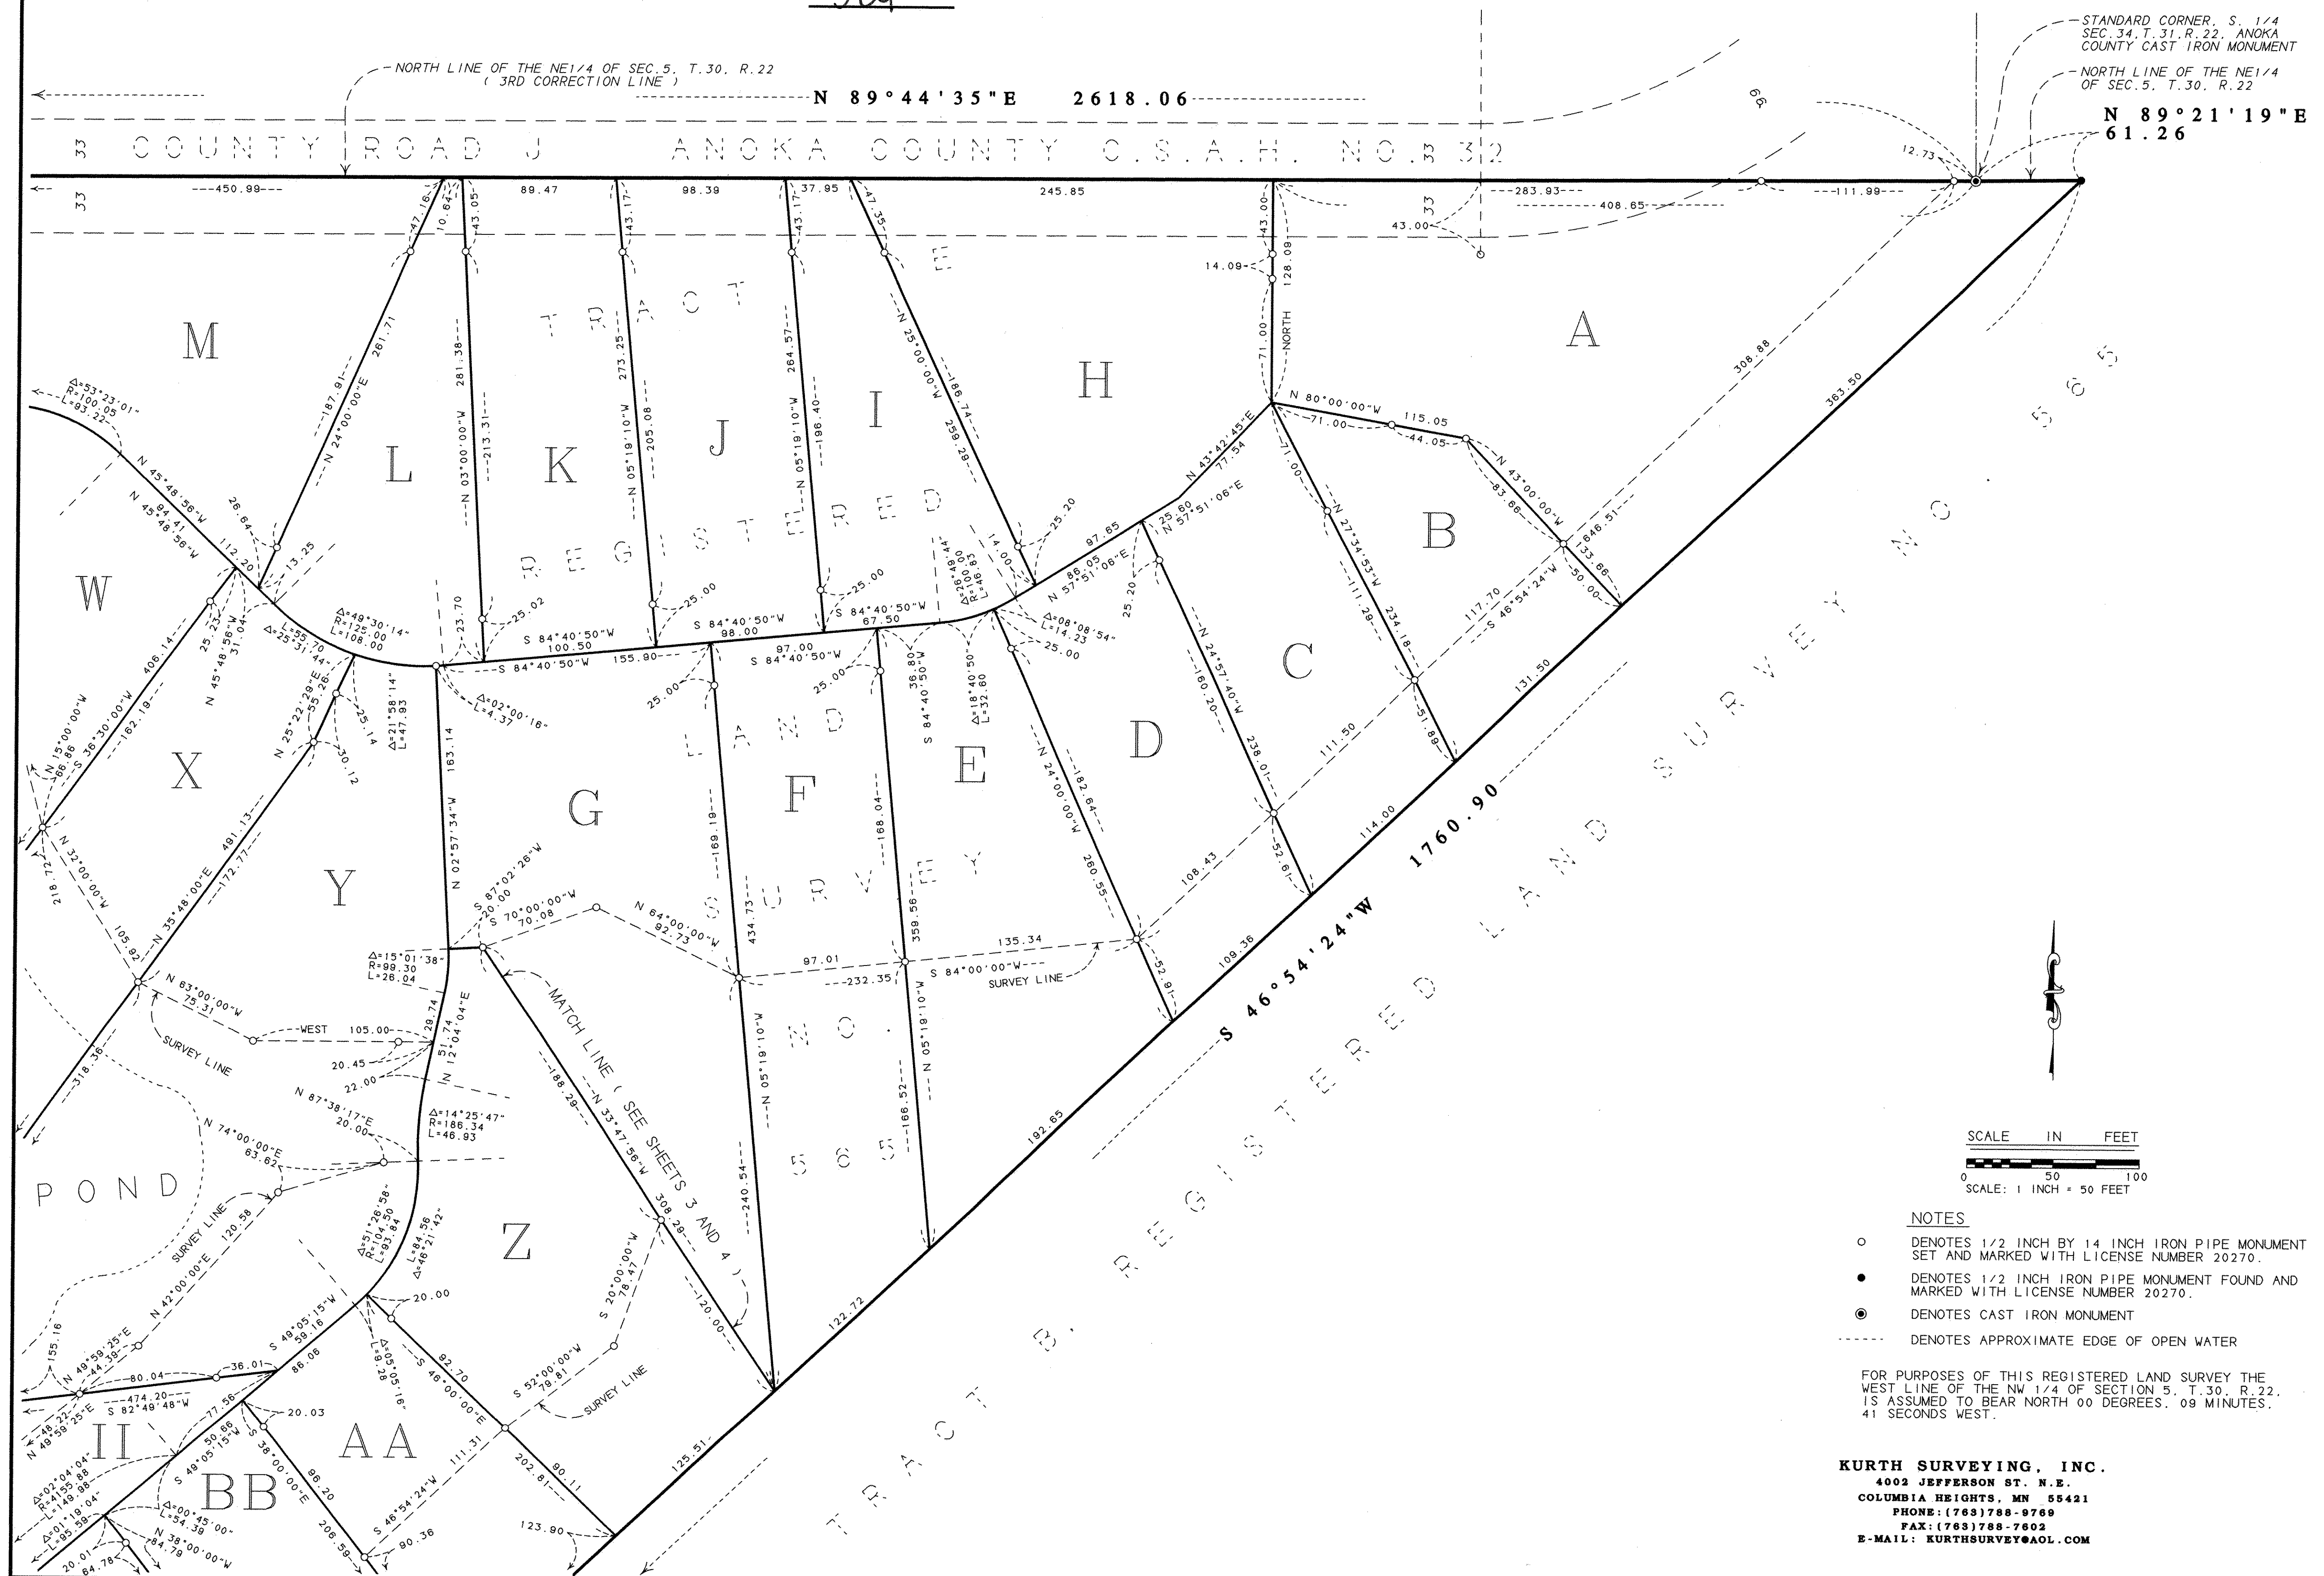


REGISTERED LAND SURVEY NO. 580

REGISTERED LAND SURVEY NO. 589

(SEE DETAIL "B" ON SHEET 1)
NORTH 1/4 CORNER, SEC. 5, T. 30, R. 22, RAMSEY COUNTY, ON LINE
BETWEEN STANDARD CORNERS EAST
& WEST (RAMSEY COUNTY
CAST IRON MONUMENT)

N 89°44'35"E 2618.06


NORTH LINE OF THE NE 1/4 OF SEC. 5, T. 30, R. 22
(3RD CORRECTION LINE)

COUNTY ROAD J

ANOKA COUNTY C.S.A.H. NO. 32

RAMSEY COUNTY C.S.A.H. NO. 1

JJ

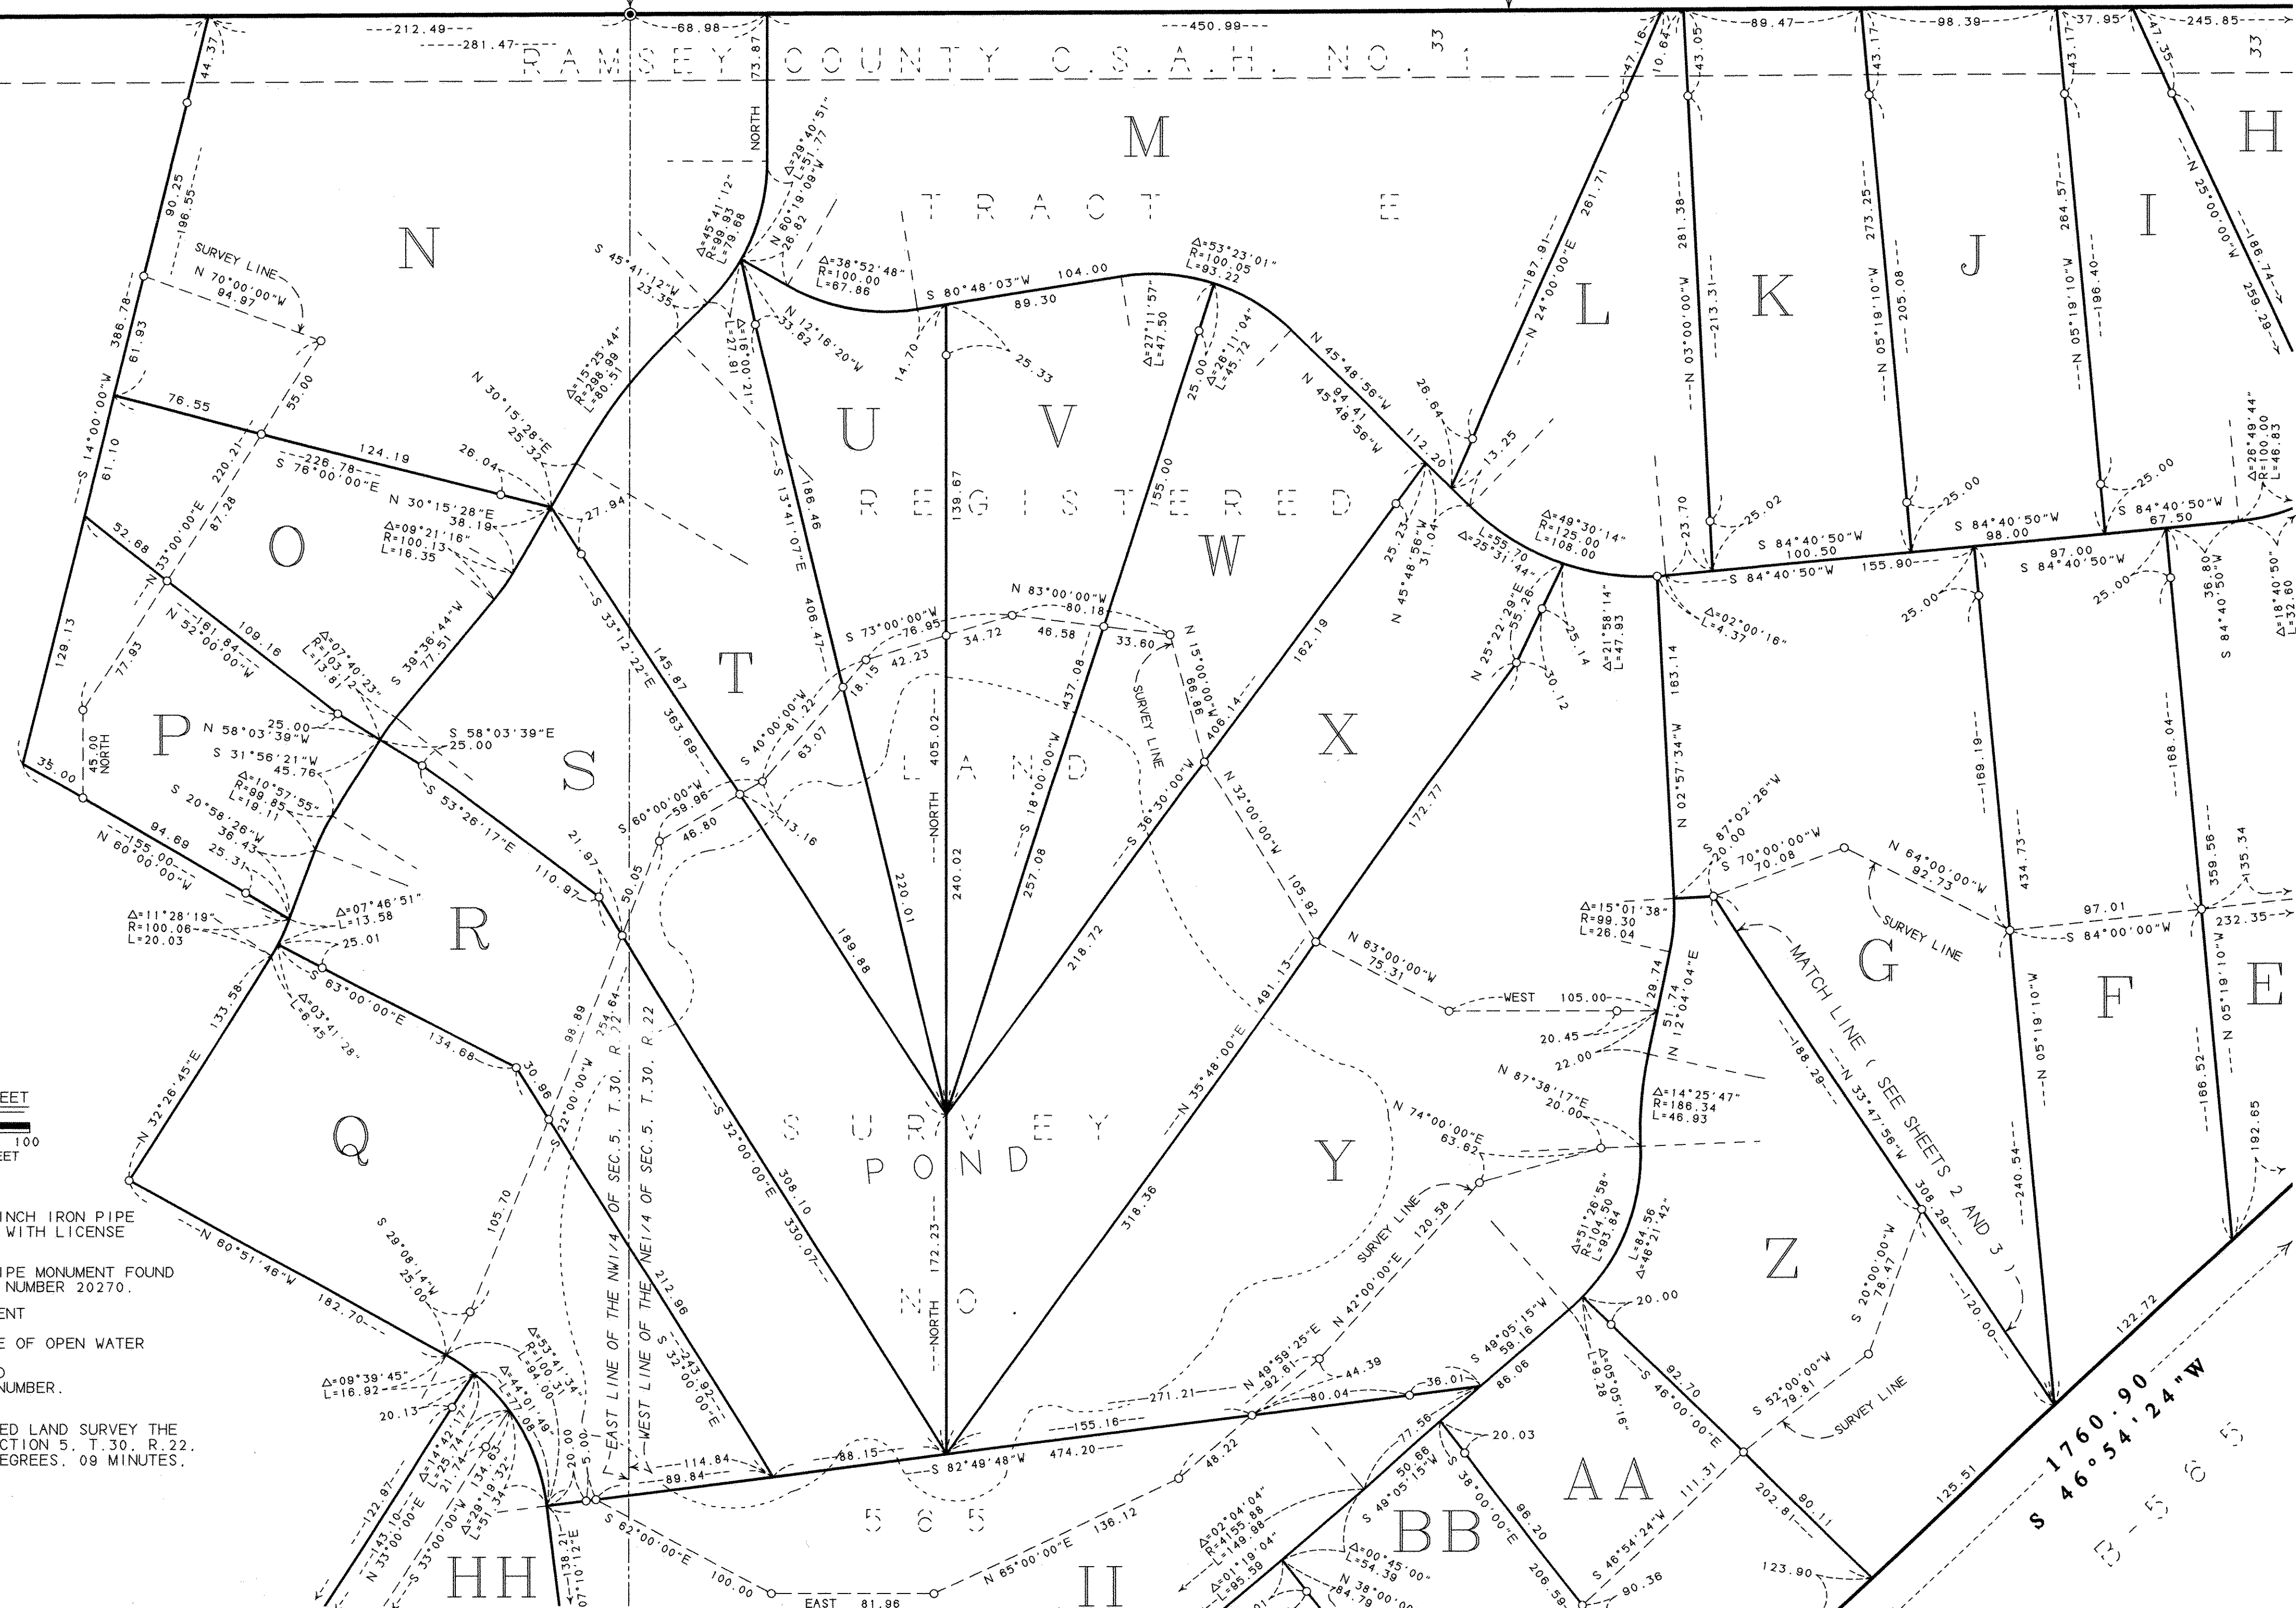

SCALE IN FEET
0 50 100
SCALE: 1 INCH = 50 FEET

NOTES

- DENOTES 1/2 INCH BY 1/4 INCH IRON PIPE MONUMENT SET AND MARKED WITH LICENSE NUMBER 20270.
- DENOTES 1/2 INCH IRON PIPE MONUMENT FOUND AND MARKED WITH LICENSE NUMBER 20270.
- ⊙ DENOTES CAST IRON MONUMENT
- DENOTES APPROXIMATE EDGE OF OPEN WATER
- B-589 DENOTES TRACT LETTER AND REGISTERED LAND SURVEY NUMBER.

FOR PURPOSES OF THIS REGISTERED LAND SURVEY THE WEST LINE OF THE NW 1/4 OF SECTION 5, T. 30, R. 22, IS ASSUMED TO BEAR NORTH 00 DEGREES, 09 MINUTES, 41 SECONDS WEST.

KURTH SURVEYING, INC.
4002 JEFFERSON ST. N.E.
COLUMBIA HEIGHTS, MN 55421
PHONE: (763) 788-9769
FAX: (763) 788-7602

REGISTERED LAND SURVEY NO. 589

