


COPY

# REGISTERED LAND SURVEY NO. 592

Ramsey County Monument  
Cast Iron Monument  
Center of Section  
Section 28, T 30N, R 22W

Ramsey County Monument  
Granite Monument  
East Quarter Corner  
Section 28, T 30N, R 22W

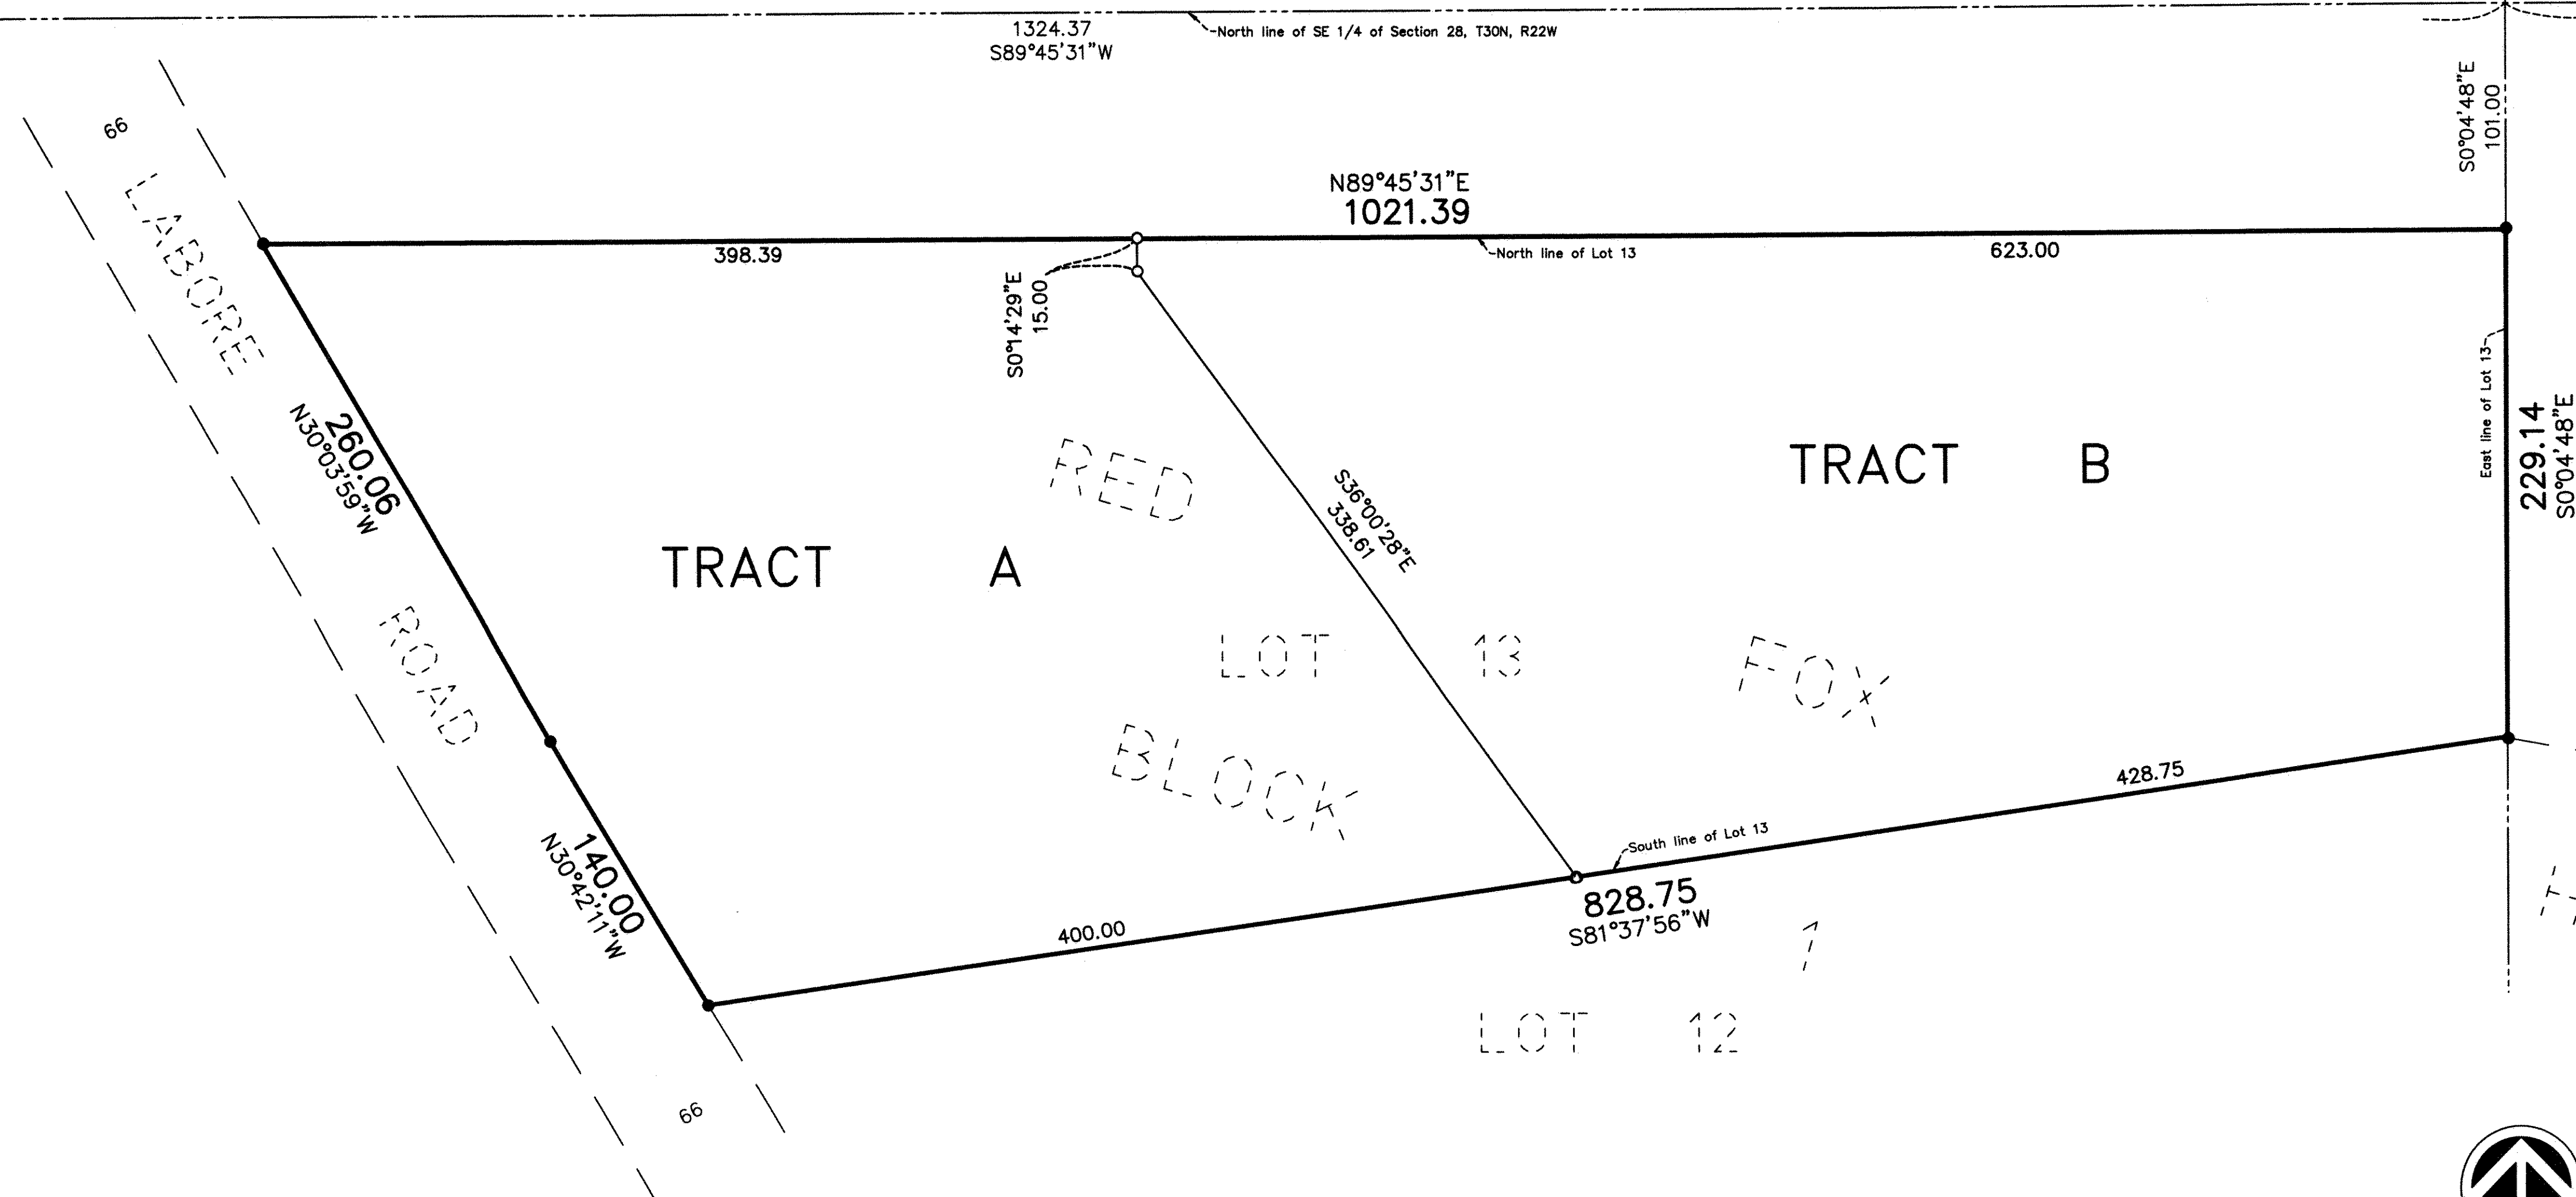

I, Ronald P. Alwin, Land Surveyor, do hereby certify that, in accordance with the provisions of Minnesota Statutes, Section 508.47, I have surveyed the following described property situated in the County of Ramsey, State of Minnesota:

Lot 13, Block 1, RED FOX HILLS.

I hereby certify that this Registered Land Survey is a correct delineation of Certificate of Title No. 254139. Dated this 6th day of October, 2005

Ronald P. Alwin  
Ronald P. Alwin, Professional Land Surveyor  
Minnesota License No. 17765

City of Gem Lake

We do hereby certify that on the 24th day of October, 2005, the City Council of the City of Gem Lake, Minnesota, has approved this registered land survey. Pursuant to Minnesota Statutes, Section 508.47, all monuments must be set as specified by the City Council and as stated and shown on this registered land survey.

Ed A. Smith  
Mayor  
John Magnusson  
Clerk

Department of Property Records and Revenue

Taxes payable in the year 2005 on the land herein described have been paid, also there are no delinquent taxes and transfer entered this 28th day of October, 2005


Dorothy Mellum, Director  
Property Records and Revenue  
By Sharon Opdebe, Deputy

Pursuant to Minnesota Statutes, Section 383A.42, this Registered Land Survey is approved this 28th day of October, 2005

David D. Claypool  
David D. Claypool, P.L.S.  
Ramsey County Surveyor

Registrar of Titles, County of Ramsey, State of Minnesota  
I hereby certify that this Registered Land Survey No. 592 was filed in this office this 28th day of October, 2005, at 4 o'clock P.M., as Document No. 1943407.

Deputy Registrar of Titles

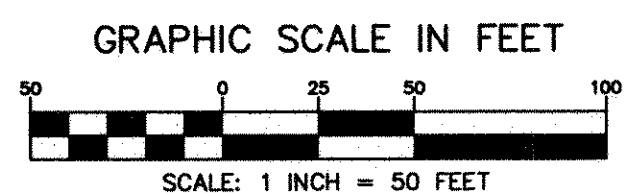

FOR THE PURPOSES OF THIS PLAT, THE NORTH LINE OF THE SE 1/4 OF SECTION 28, T 30, R 22 IS ASSUMED TO BEAR SOUTH 89°45'31" WEST.

- DENOTES 1/2 INCH PINCHED IRON PIPE FOUND
- DENOTES 1/2 INCH BY 14 INCH IRON PIPE MONUMENT SET AND MARKED BY LICENSE NO. 17765.

