


COPY


# REGISTERED LAND SURVEY NO. 593

## GARAGE LEVEL DETAIL

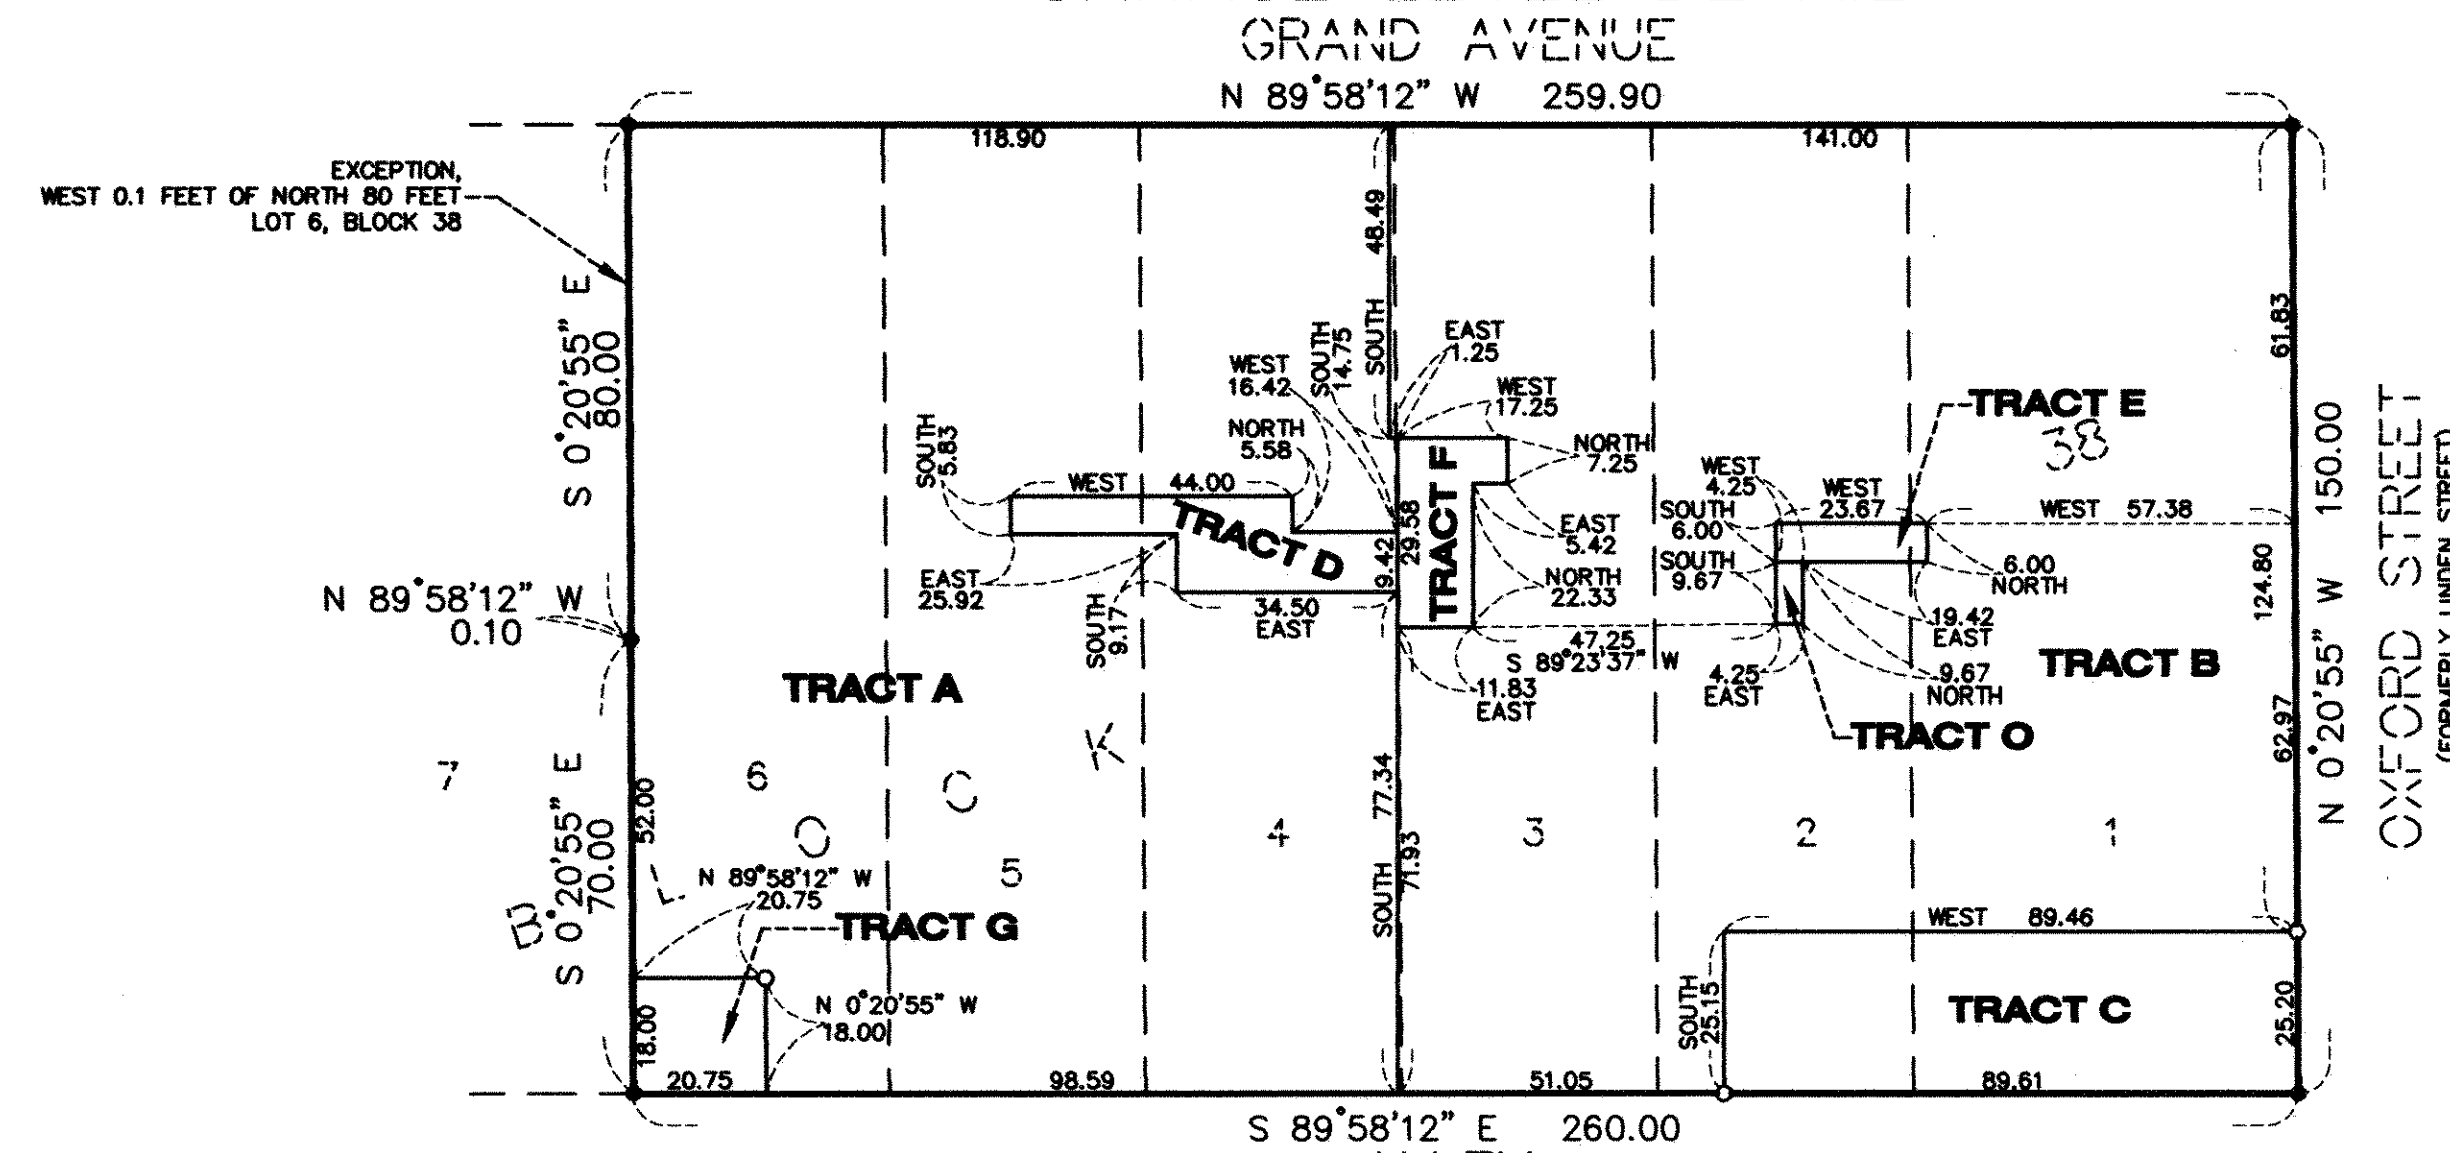


TRACTS A, B, D, E, F AND G LIE BELOW ELEVATION 211.66 FEET.  
TRACT O LIES BETWEEN ELEVATIONS 207.50 FEET AND 211.66 FEET.  
TRACT C HAS NO UPPER AND LOWER LIMITS.  
TRACT B LIES BELOW TRACT O  
(CITY OF SAINT PAUL DATUM)

## STREET LEVEL DETAIL

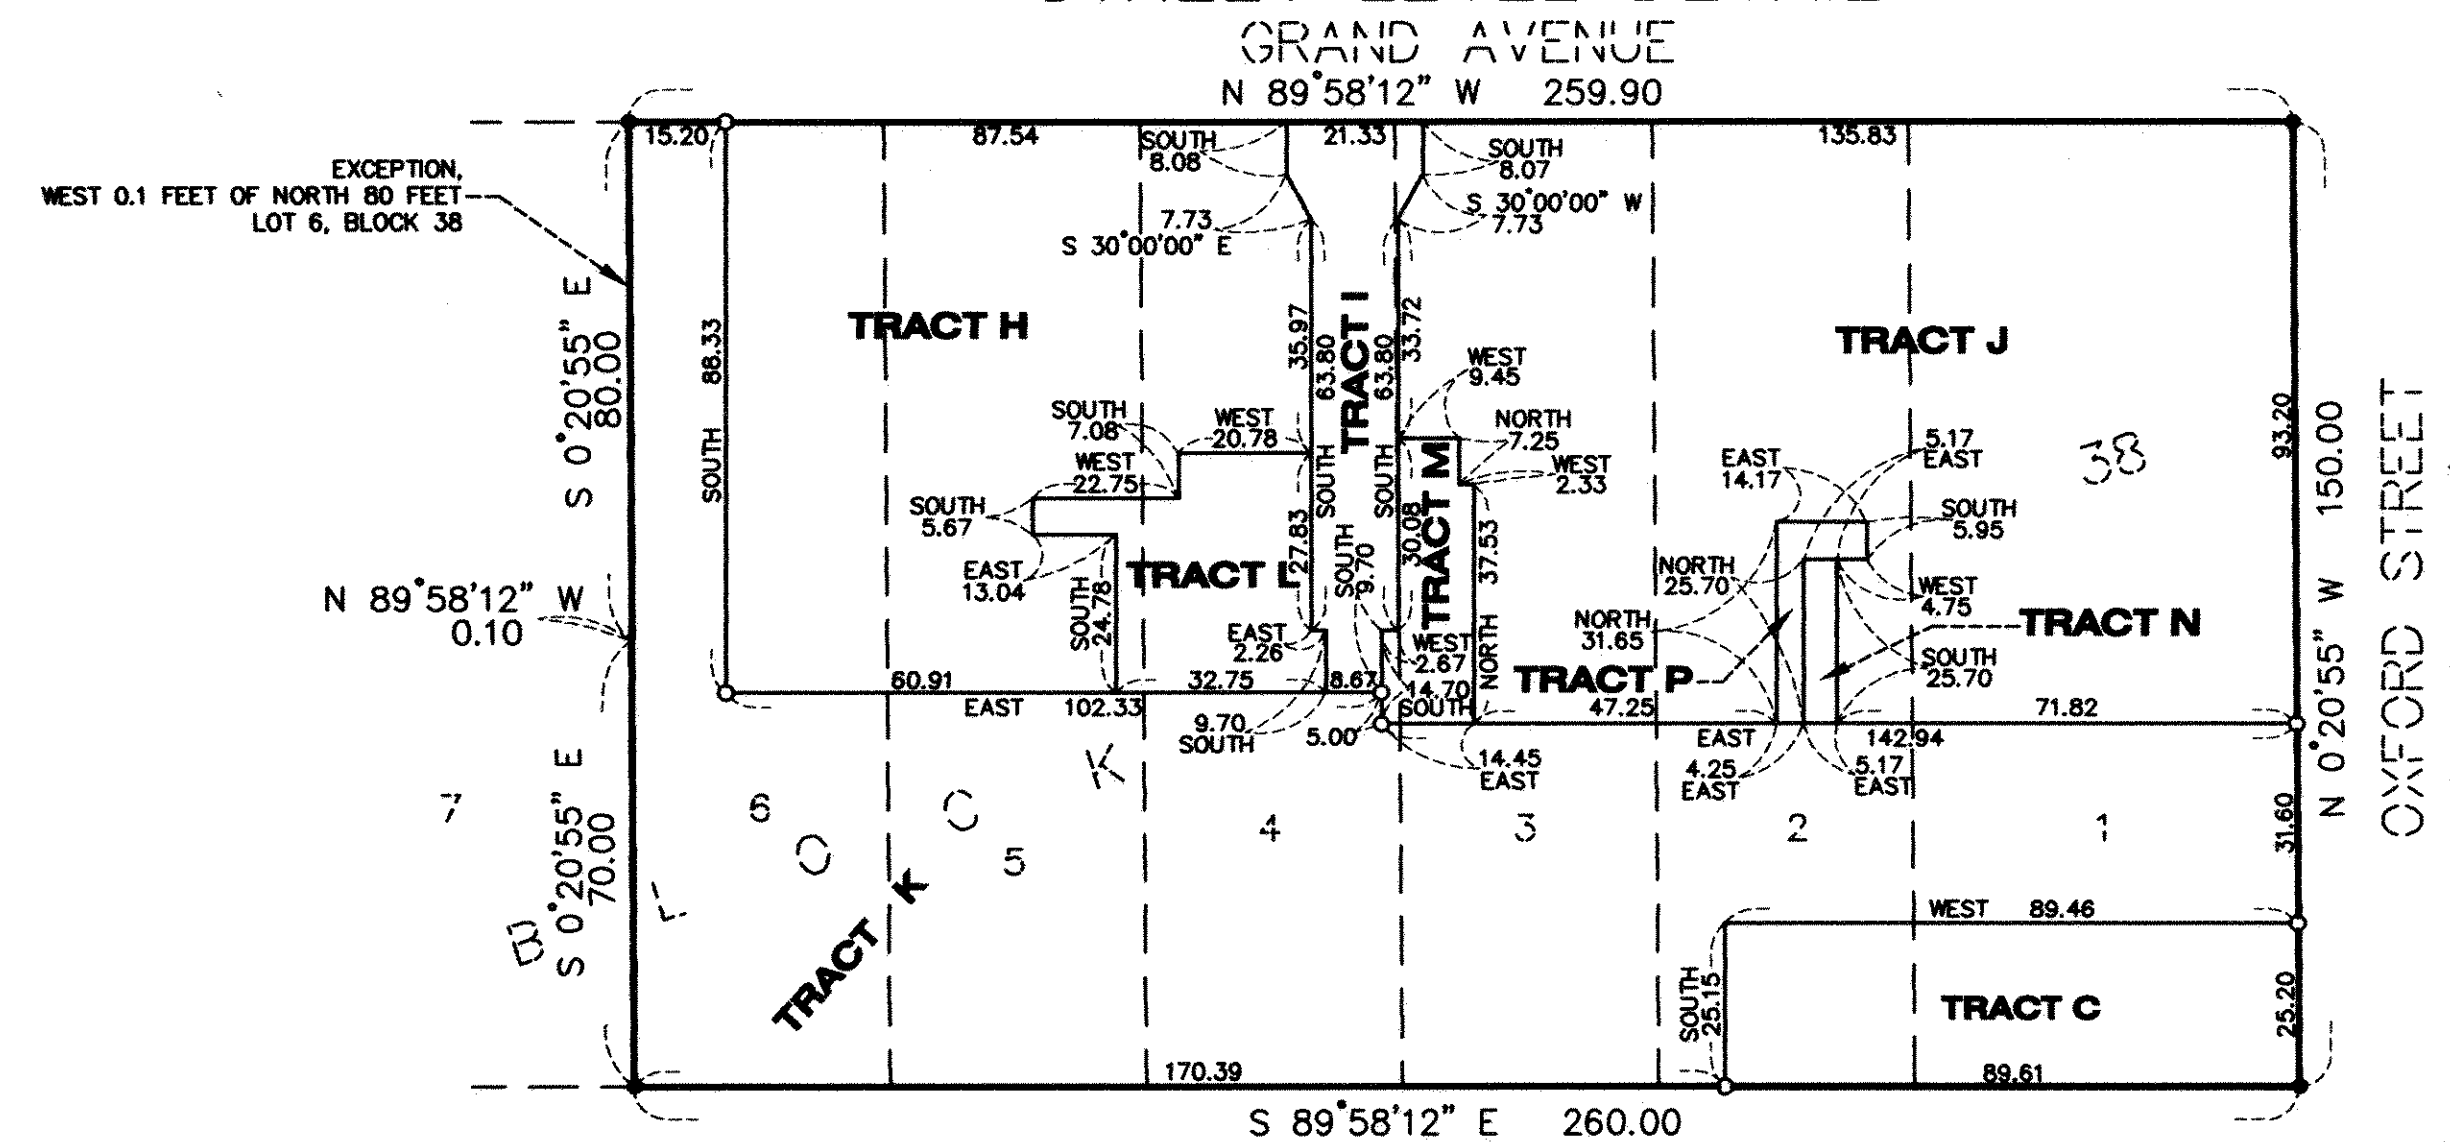

TRACTS H, I, J, L, M, N AND P LIE BETWEEN ELEVATIONS 211.66 FEET AND 228.00 FEET.  
TRACT C HAS NO UPPER AND LOWER LIMITS.  
TRACT K LIES ABOVE ELEVATION 211.66 FEET.  
(CITY OF SAINT PAUL DATUM)

## ELEVATION DETAIL

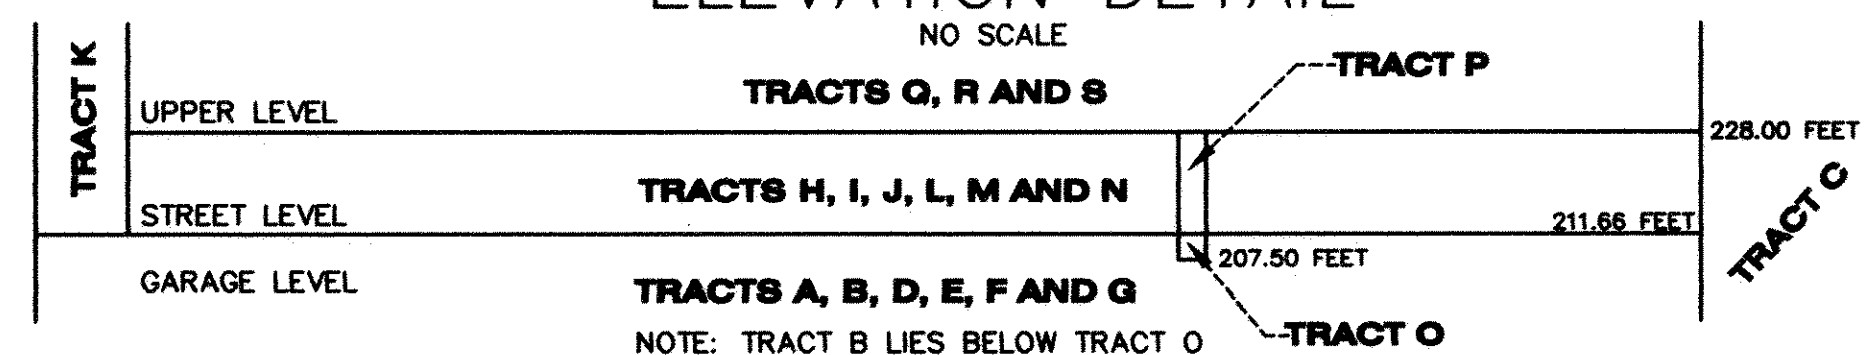

I, Thomas E. Hodorff, Professional Land Surveyor, do hereby certify that, in accordance with the provisions of Minnesota Statutes, Section 508.47, have surveyed the following described property situated in the County of Ramsey, State of Minnesota:

Lots 1, 2, 3, 4, and 5, Block 38, SUMMIT PARK ADDITION;  
And  
Lot 6, Block 38, SUMMIT PARK ADDITION, except the West 1/10 feet of the North 80 feet.

I hereby certify that this Registered Land Survey is a correct delineation of Certificate of Title No. 543325. Dated this 27th day of

December, 2005

Thomas E. Hodorff  
Thomas E. Hodorff, Professional Land Surveyor  
Minnesota License No. 23677

City of Saint Paul

I do hereby certify that on the 11 day of January, 2006 the City Council of the City of Saint Paul, Minnesota, has approved this registered land survey. Pursuant to Minnesota Statutes, Section 508.47, all monuments must be set as specified by the City Council and as stated and shown on this registered land survey.

Shane Moore, Clerk

Department of Property Records and Revenue

Taxes payable in the year 2006 on the land herein described have been paid, also there are no delinquent taxes and transfer entered this 23rd day of January, 2006

Dorothy McClung, Director  
Property Records and Revenue

By Ann Sullivan, Deputy

Pursuant to Minnesota Statutes, Section 383A.42, this Registered Land Survey is approved this 23rd day of

January, 2006

David D. Claypool  
David D. Claypool, P.L.S.  
Ramsey County Surveyor

Registrar of Titles, County of Ramsey, State of Minnesota

I hereby certify that this Registered Land Survey No. 593 was filed in this office this 23rd day of January, 2006, at 4:00 o'clock P.M., as Document No. 1962735

Deputy Registrar of Titles



SCALE IN FEET  
SCALE: 1 INCH = 30 FEET


- THE BEARING SYSTEM USED IS BASED ON THE NORTHERLY LINE OF BLOCK 38, "SUMMIT PARK ADDITION TO SAINT PAUL", WHICH HAS AN ASSUMED BEARING OF N 89°58'12" W.
- DENOTES 1/2 INCH BY 14 INCH IRON PIPE MONUMENT SET AND MARKED BY MINNESOTA LICENSE NUMBER 23677.
  - DENOTES 1/2 INCH BY 14 INCH IRON PIPE MONUMENT FOUND AND MARKED BY MINNESOTA LICENSE NUMBER 23677.
  - \* BENCH MARK: TOP NUT HYDRANT, NORTHEAST QUADRANT AT THE INTERSECTION OF SUMMIT AVENUE AND LEXINGTON AVENUE. ELEVATION = 226.43 FEET, (CITY OF SAINT PAUL DATUM) (NOT SHOWN ON THIS SURVEY)
- NOTE: ELEVATIONS SHOWN ARE BASED ON CITY OF SAINT PAUL DATUM. ADD 894.10 FEET TO CONVERT TO NATIONAL GEODETIC VERTICAL DATUM - 1928.

**HARRY S. JOHNSON**  
LAND SURVEYORS

# REGISTERED LAND SURVEY NO. 593

BLOCK 39

GRAND AVENUE

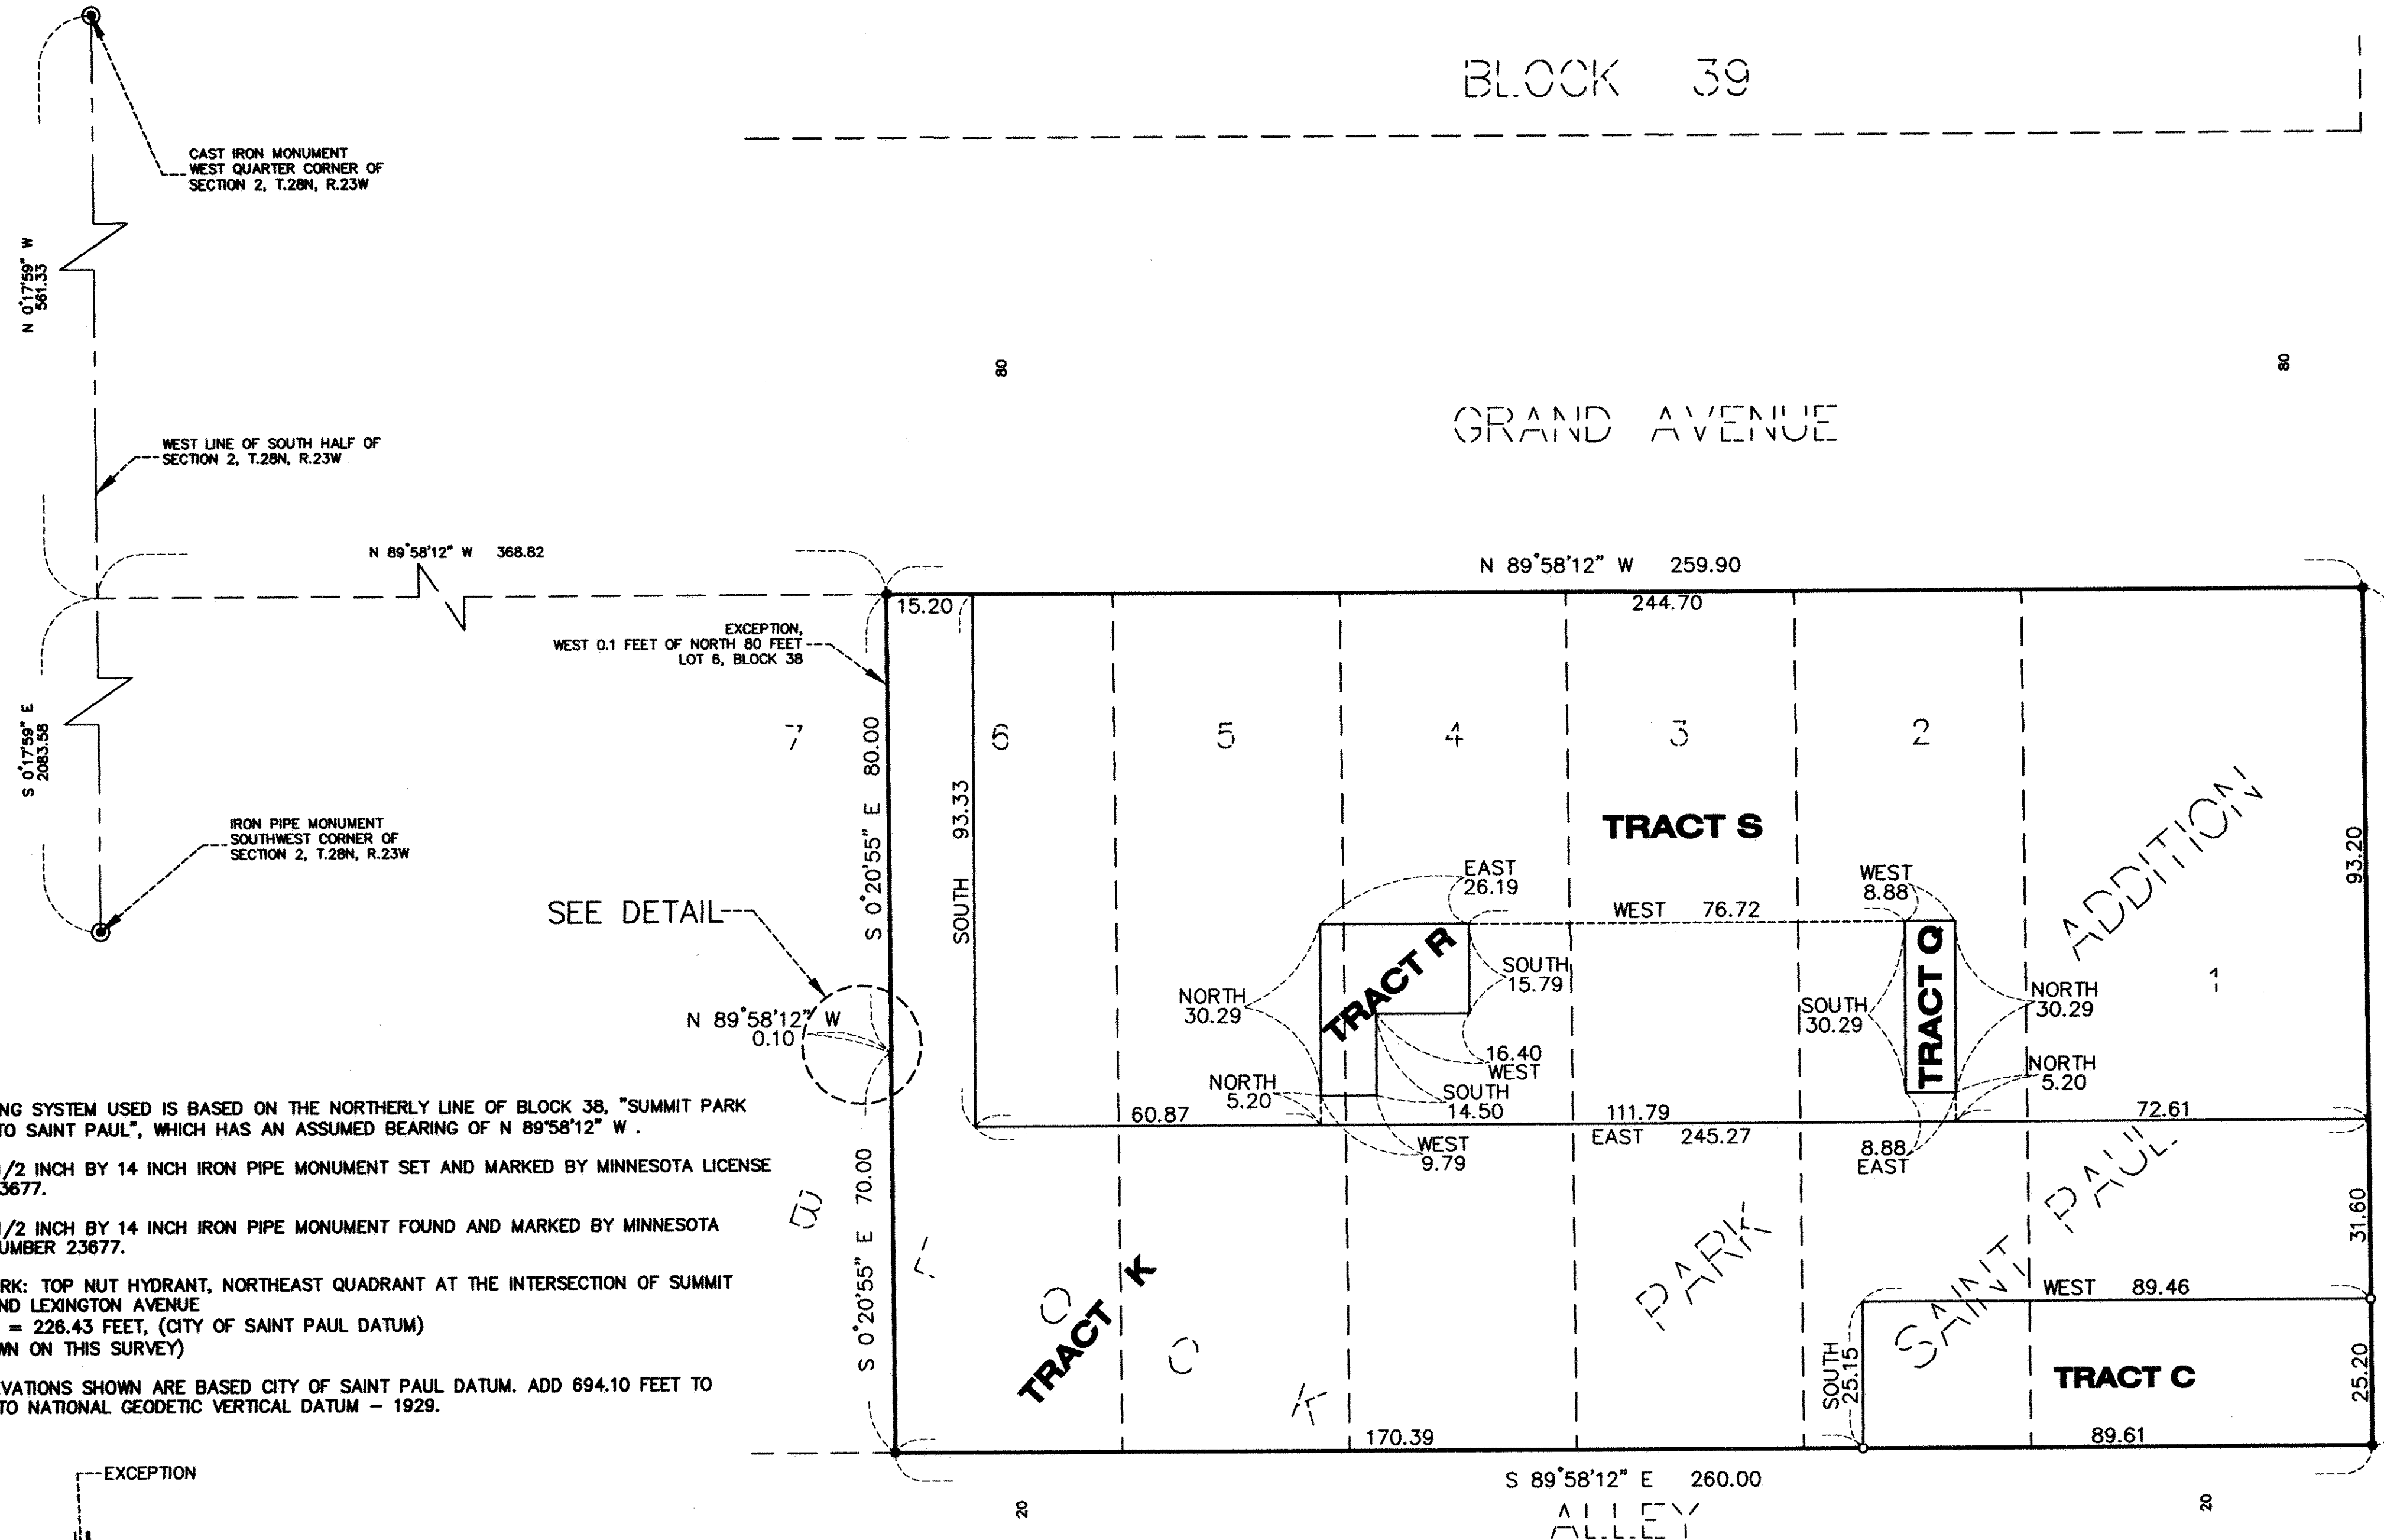



THE BEARING SYSTEM USED IS BASED ON THE NORTHERLY LINE OF BLOCK 38, "SUMMIT PARK ADDITION TO SAINT PAUL", WHICH HAS AN ASSUMED BEARING OF N 89°58'12" W.

○ DENOTES 1/2 INCH BY 14 INCH IRON PIPE MONUMENT SET AND MARKED BY MINNESOTA LICENSE NUMBER 23677.

● DENOTES 1/2 INCH BY 14 INCH IRON PIPE MONUMENT FOUND AND MARKED BY MINNESOTA LICENSE NUMBER 23677.


\* BENCH MARK: TOP NUT HYDRANT, NORTHEAST QUADRANT AT THE INTERSECTION OF SUMMIT AVENUE AND LEXINGTON AVENUE  
ELEVATION = 226.43 FEET, (CITY OF SAINT PAUL DATUM)  
(NOT SHOWN ON THIS SURVEY)

NOTE: ELEVATIONS SHOWN ARE BASED CITY OF SAINT PAUL DATUM. ADD 694.10 FEET TO CONVERT TO NATIONAL GEODETIC VERTICAL DATUM - 1929.

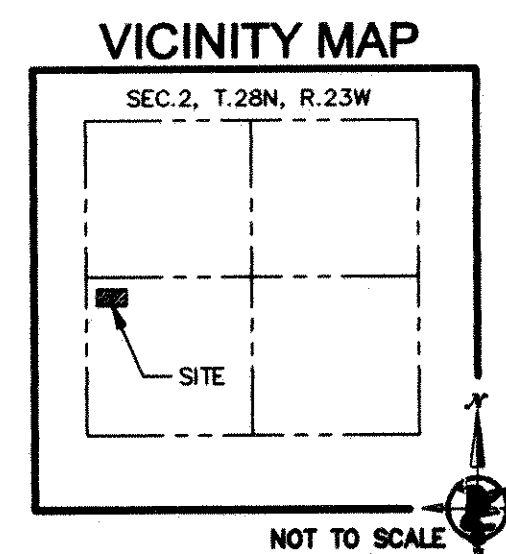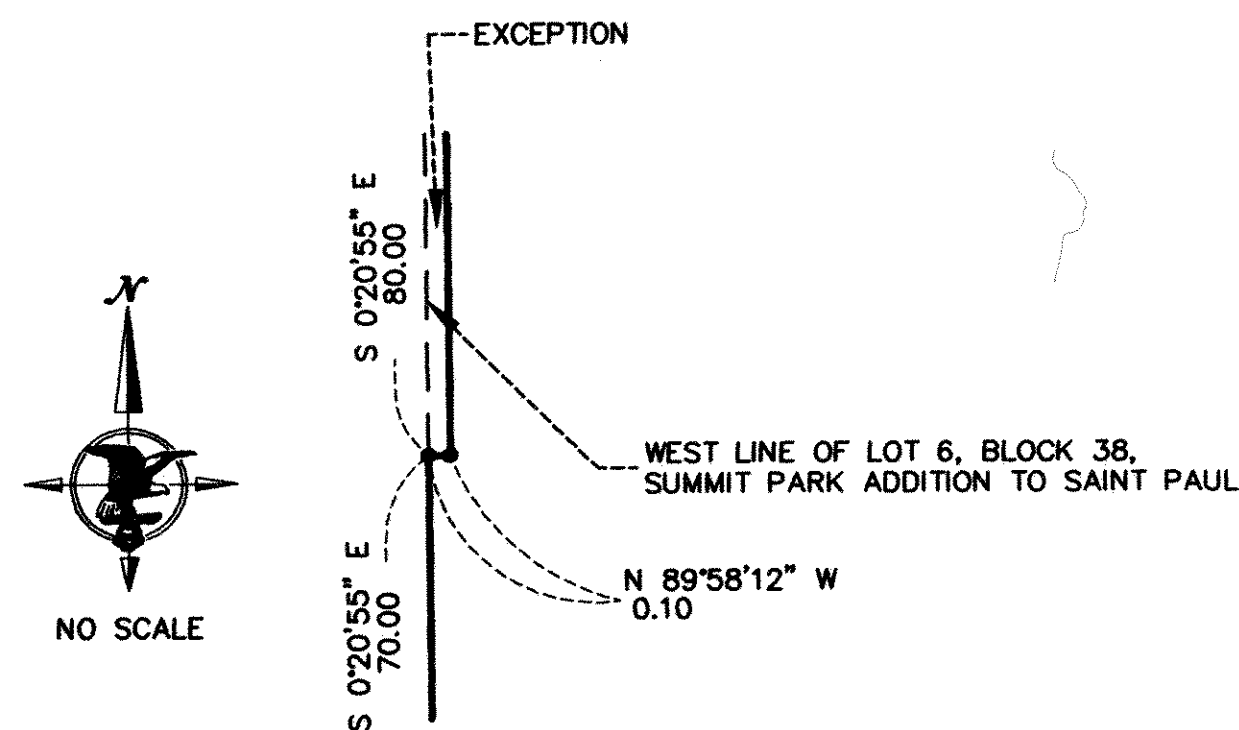

## UPPER LEVEL DETAIL

TRACTS Q, R AND S LIE ABOVE ELEVATION 228.00 FEET.  
SEE ELEVATION DETAIL FOR UPPER AND LOWER  
LIMITS OF TRACTS C AND K  
(CITY OF SAINT PAUL DATUM)

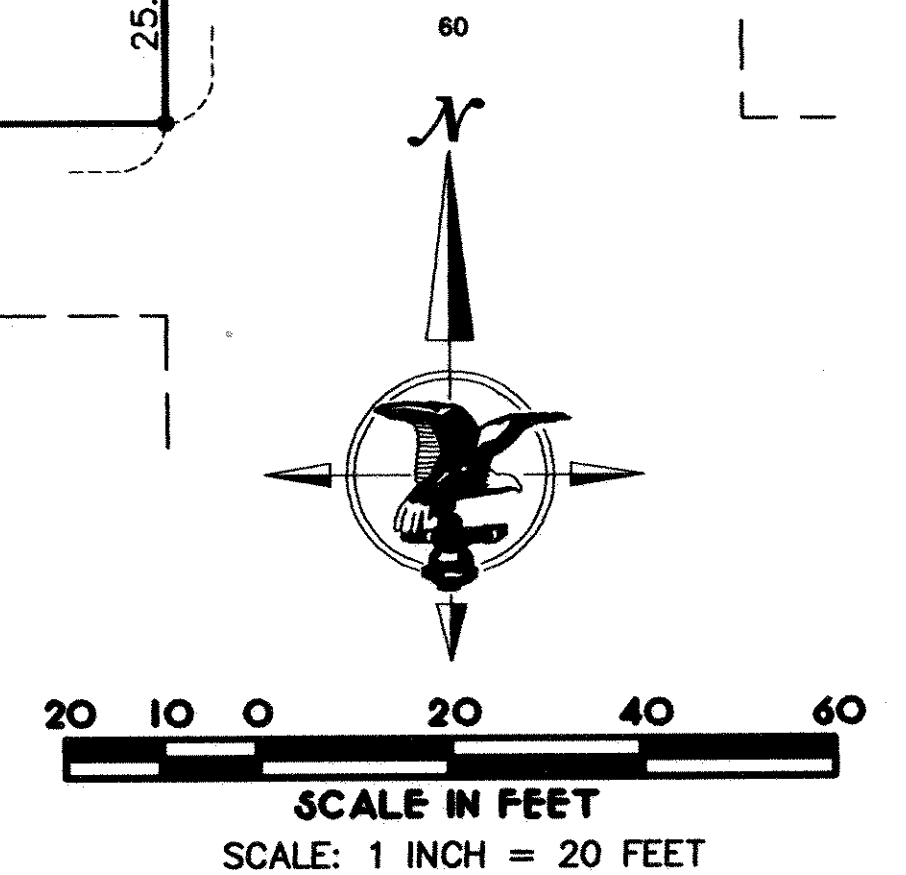

**HARRY S. JOHNSON**  
LAND SURVEYORS