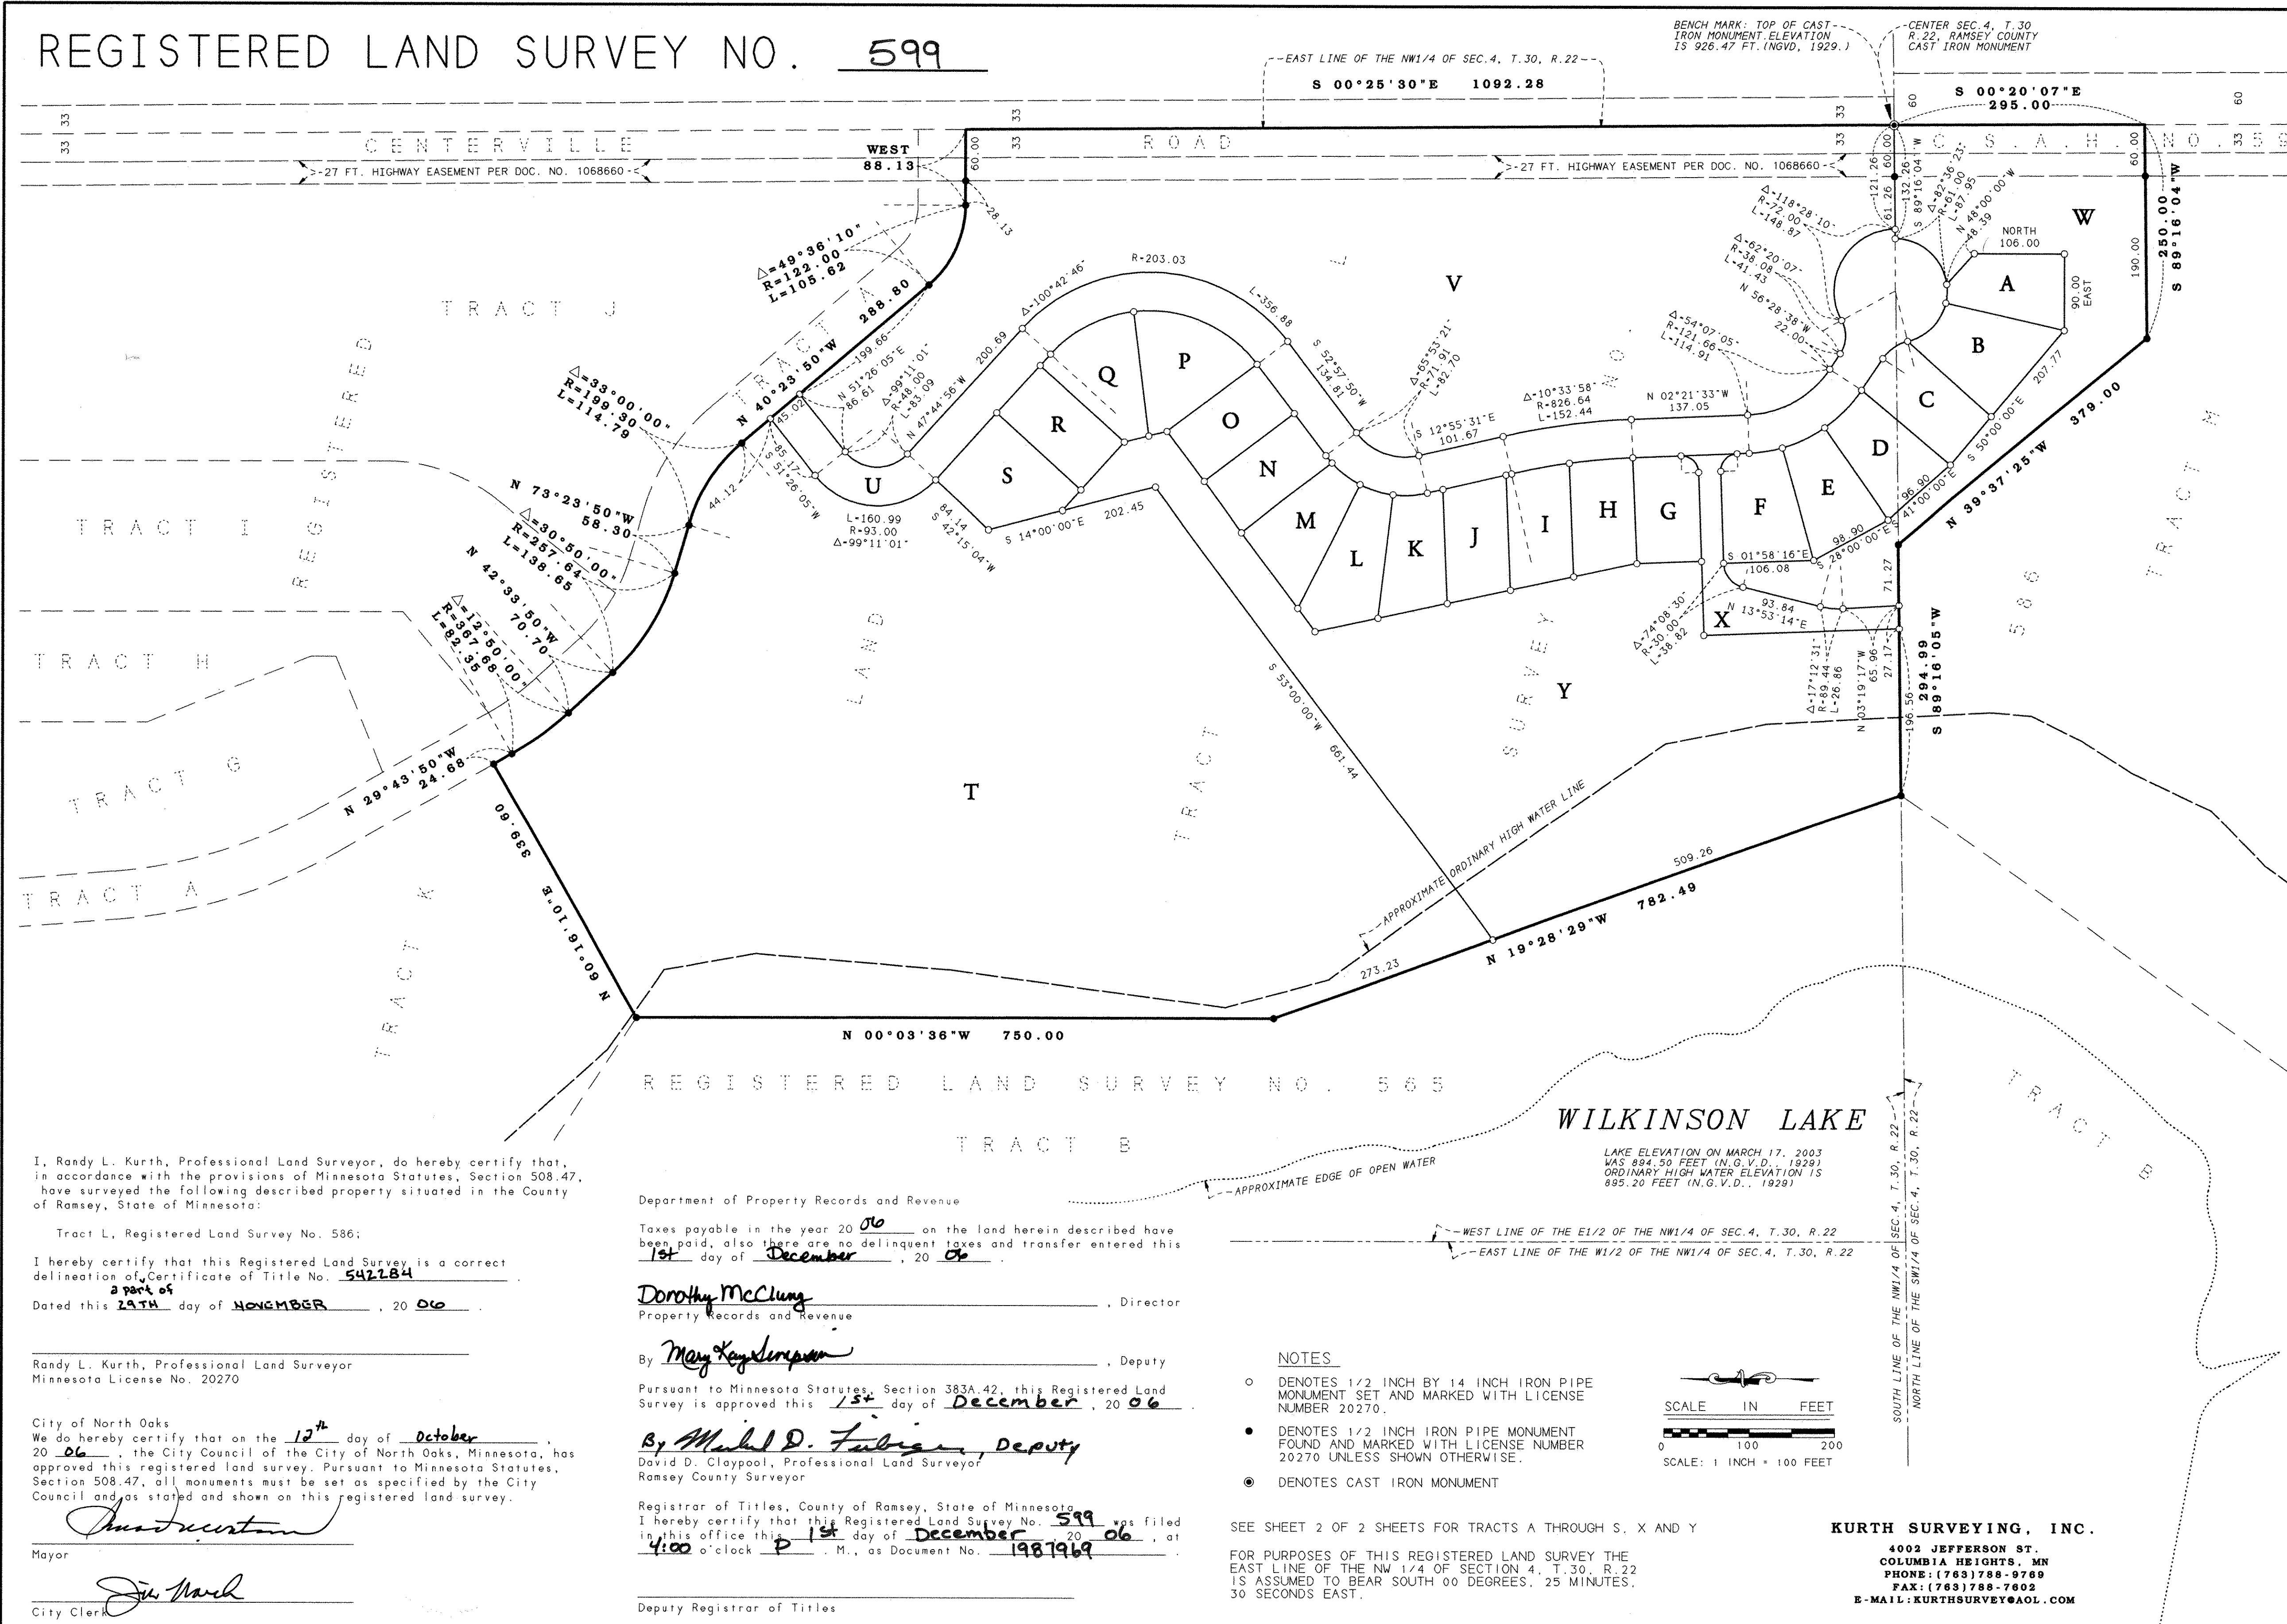


REGISTERED LAND SURVEY NO. 599

I, Randy L. Kurth, Professional Land Surveyor, do hereby certify that, in accordance with the provisions of Minnesota Statutes, Section 508.47, have surveyed the following described property situated in the County of Ramsey, State of Minnesota:

Tract L, Registered Land Survey No. 586;

I hereby certify that this Registered Land Survey is a correct delineation of Certificate of Title No. 542184

a part of
Dated this 29TH day of NOVEMBER, 20 06

Randy L. Kurth, Professional Land Surveyor
Minnesota License No. 20270

City of North Oaks
We do hereby certify that on the 12th day of October, 20 06, the City Council of the City of North Oaks, Minnesota, has approved this registered land survey. Pursuant to Minnesota Statutes, Section 508.47, all monuments must be set as specified by the City Council and as stated and shown on this registered land survey.

Mayor

City Clerk

Department of Property Records and Revenue

Taxes payable in the year 20 06 on the land herein described have been paid, also there are no delinquent taxes and transfer entered this 1st day of December, 20 06

Dorothy McClung, Director
Property Records and Revenue

By Mary Kay Johnson, Deputy

Pursuant to Minnesota Statutes, Section 383A.42, this Registered Land Survey is approved this 1st day of December, 20 06

By Michael D. Fabian, Deputy
David D. Claypool, Professional Land Surveyor
Ramsey County Surveyor

Registrar of Titles, County of Ramsey, State of Minnesota
I hereby certify that this Registered Land Survey No. 599 was filed in this office this 1st day of December, 20 06, at 4:00 o'clock P. M., as Document No. 1987969

Deputy Registrar of Titles

REGISTERED LAND SURVEY NO. 599