



COPY

REGISTERED LAND SURVEY NO. 600

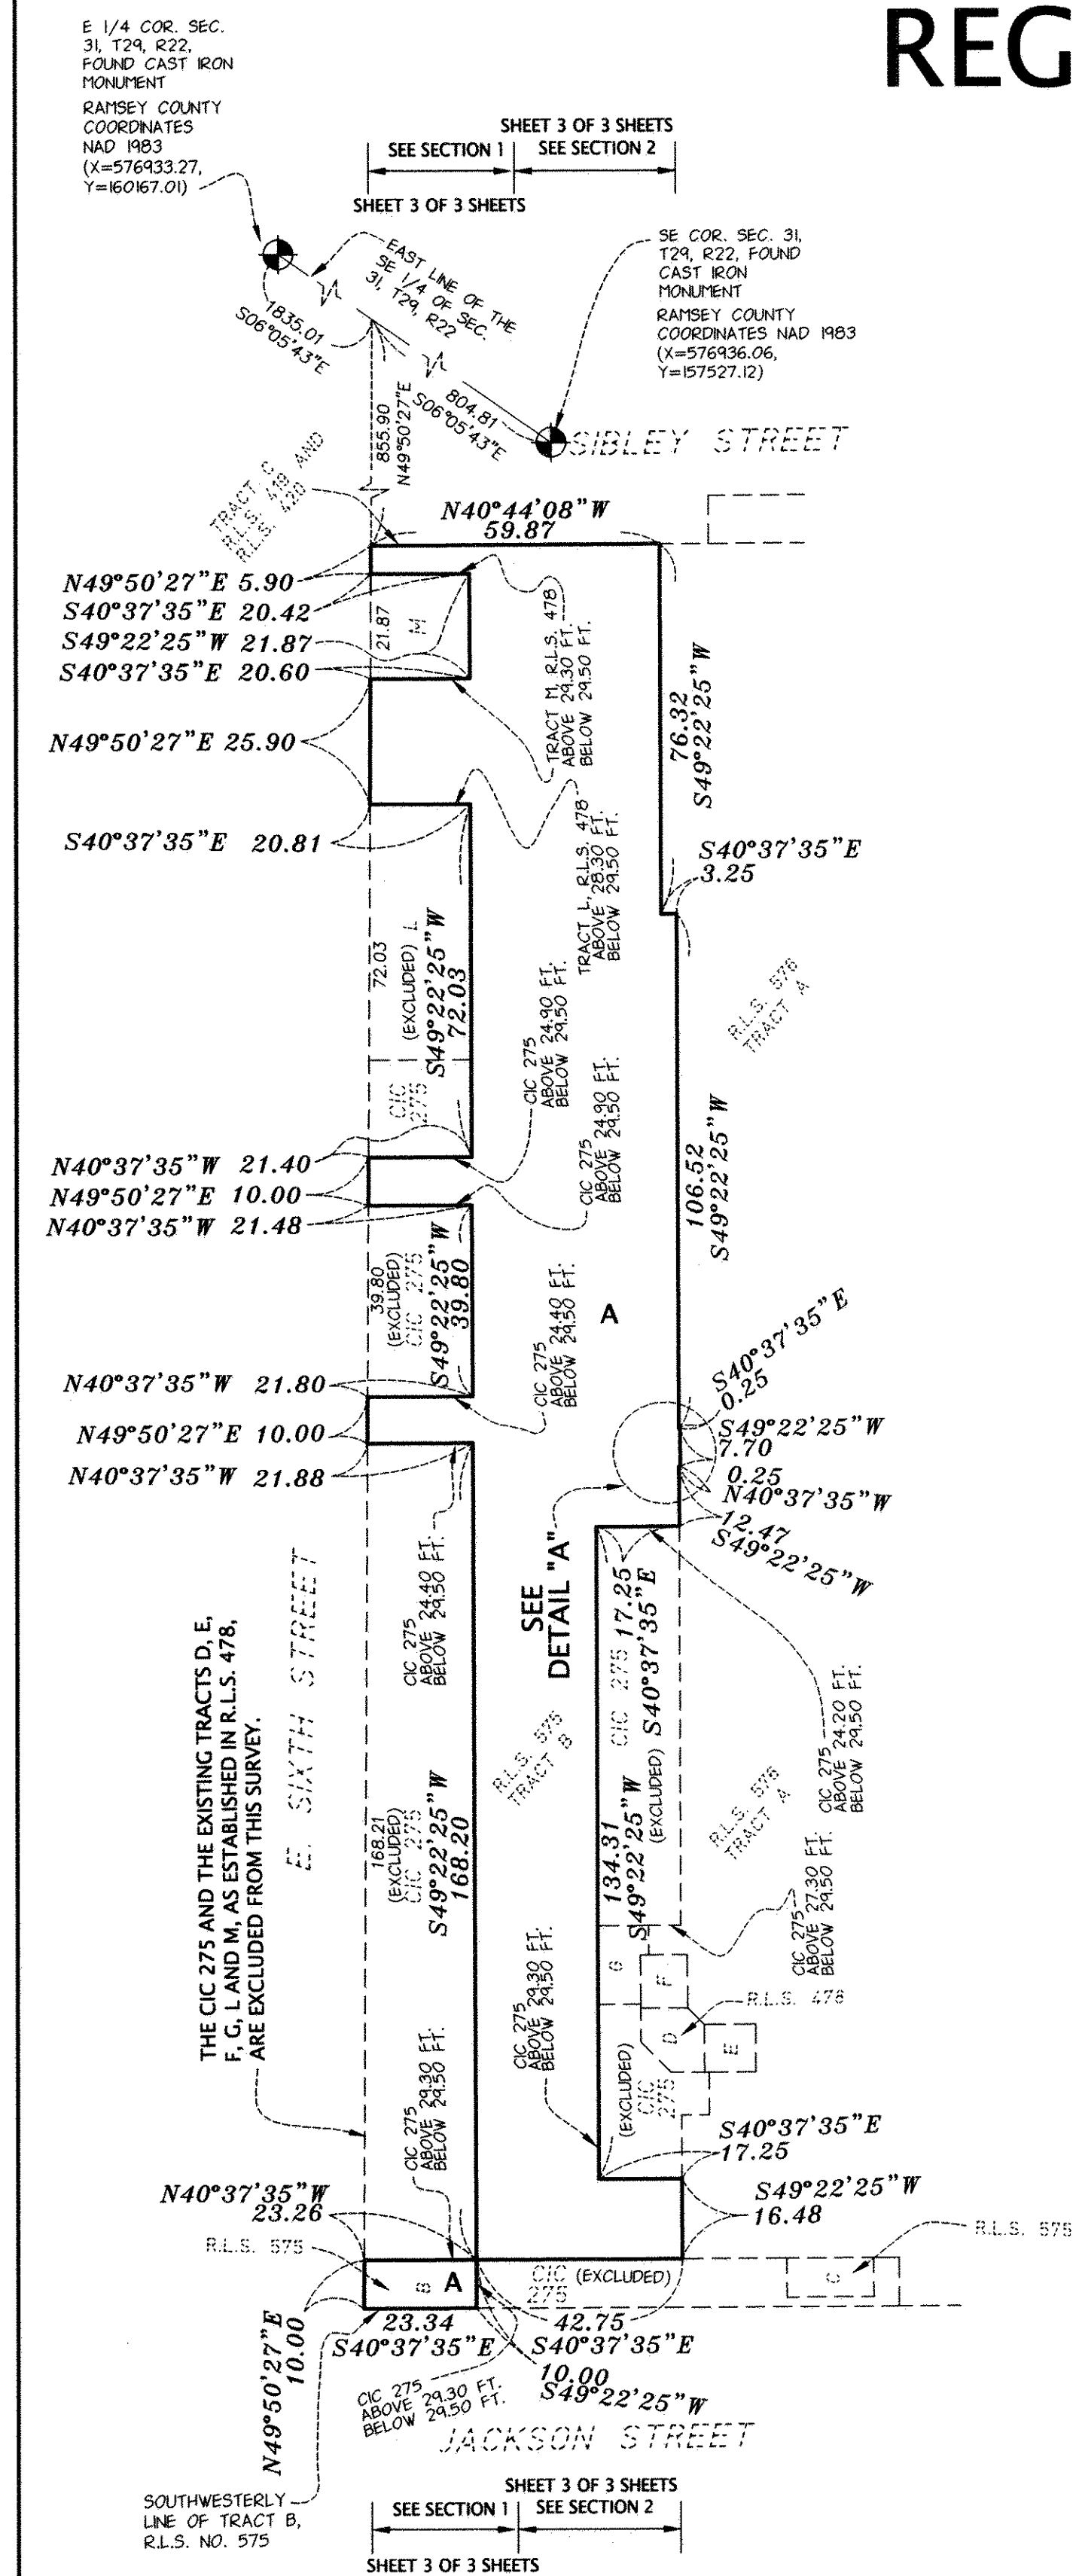

ELEVATIONS REFER TO THE CITY OF ST. PAUL DATUM. ELEVATION 0.00 FEET EQUALS ELEVATION 694.10 FEET MEAN SEA LEVEL DATUM. N.G.V.D. 1929.

ALL INTERIOR TRACT ANGLES ARE AT RIGHT ANGLES (90 DEGREES) UNLESS OTHERWISE INDICATED.

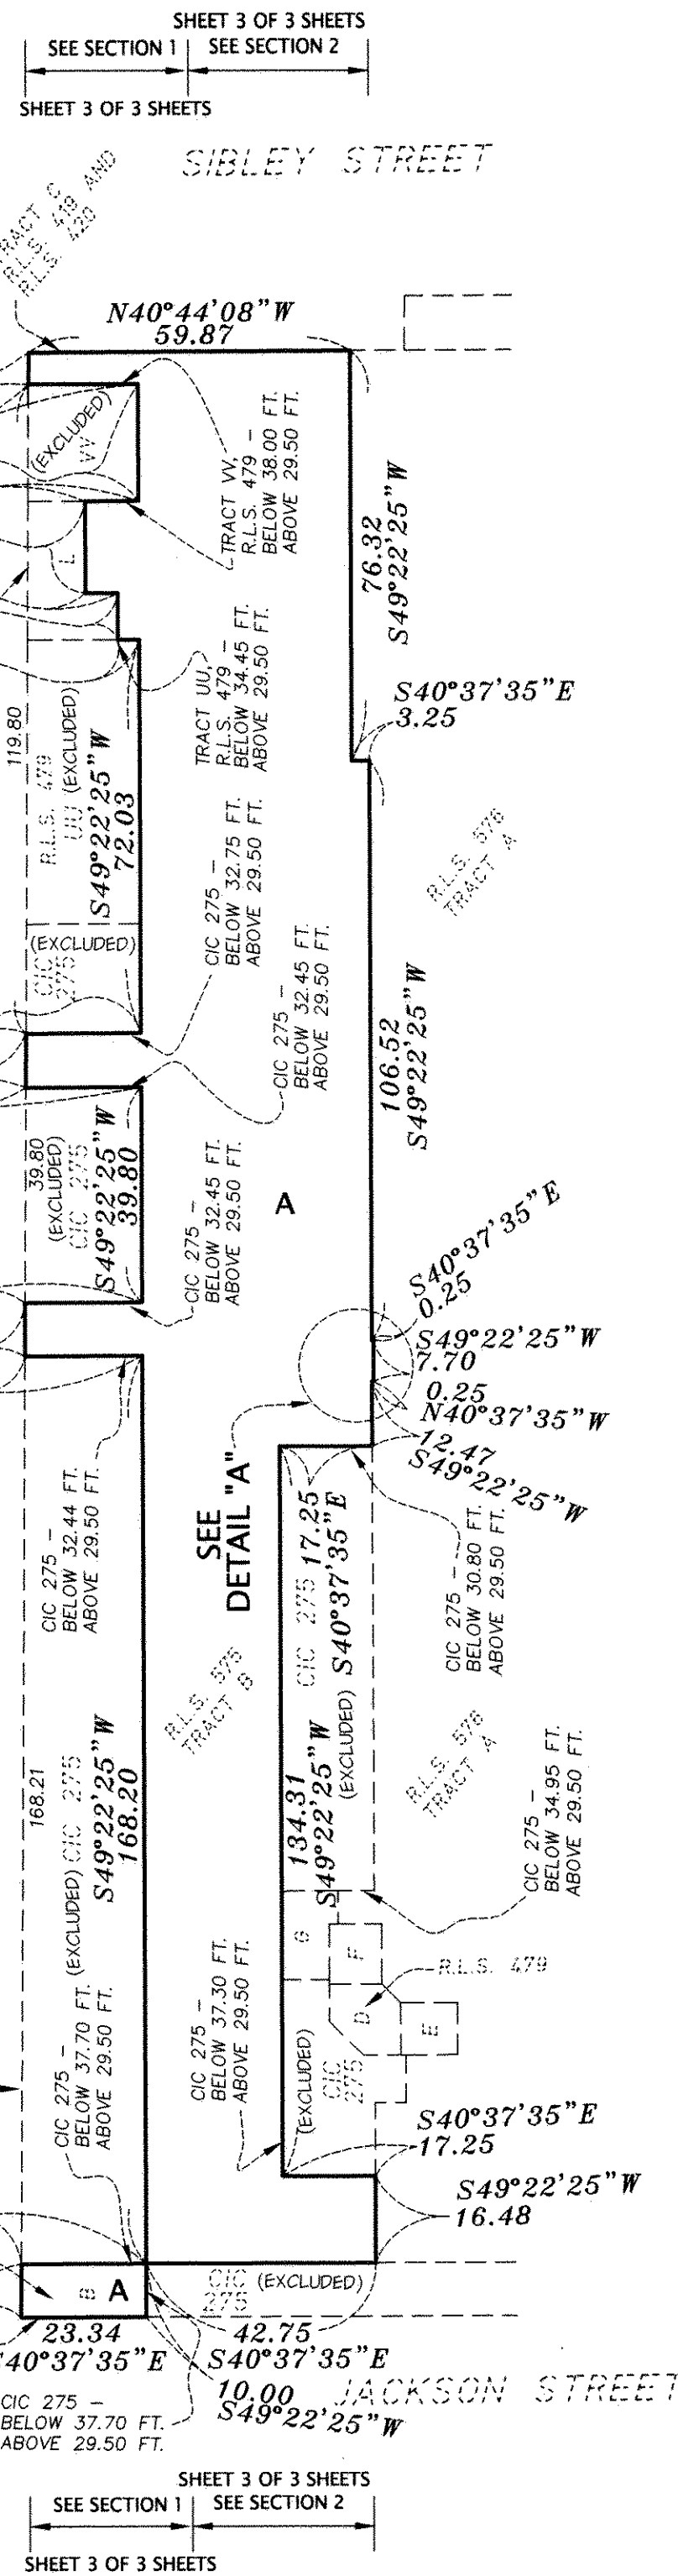

I, Daniel L. Thurmes, Land Surveyor, do hereby certify that, in accordance with the provisions of Minnesota Statutes, Section 508.47, I have surveyed the following described property situated in the County of Ramsey, State of Minnesota:

Tract B, Registered Land Survey Number 575;

I hereby certify that this Registered Land Survey is a correct delineation of part of Certificate of Title Number

Dated this 29th day of August, 2006.

Daniel L. Thurmes, Licensed Land Surveyor
Minnesota License No. 25718

CITY OF SAINT PAUL
I do hereby certify that on the 23 day of August, 2006, the City Council of the City of Saint Paul, Minnesota, has approved this registered land survey. Pursuant to Minnesota Statutes, Section 508.47, all monuments must be set as specified by the City Council and as stated and shown on this registered land survey.

Shari Moore
Clerk

Taxes payable in the year 2006 on the land herein described have been paid, also there are no delinquent taxes and transfer entered this 27th day of December, 2006.

Dorothy McClung, Director
Property Records and Revenue


By David D. Claypool, Deputy

Pursuant to Minnesota Statutes, Section 383A.42, this Registered Land Survey has been examined and is approved this 28th day of December, 2006.




By David D. Claypool, Deputy
David D. Claypool, P.L.S. Ramsey County Surveyor

REGISTRAR OF TITLES, COUNTY OF RAMSEY, STATE OF MINNESOTA
I hereby certify that this Registered Land Survey No. 600 was filed in this office this 28th day of December, 2006, at 4:00 o'clock P.M., as Document Number 1990551.

Deputy Registrar of Titles

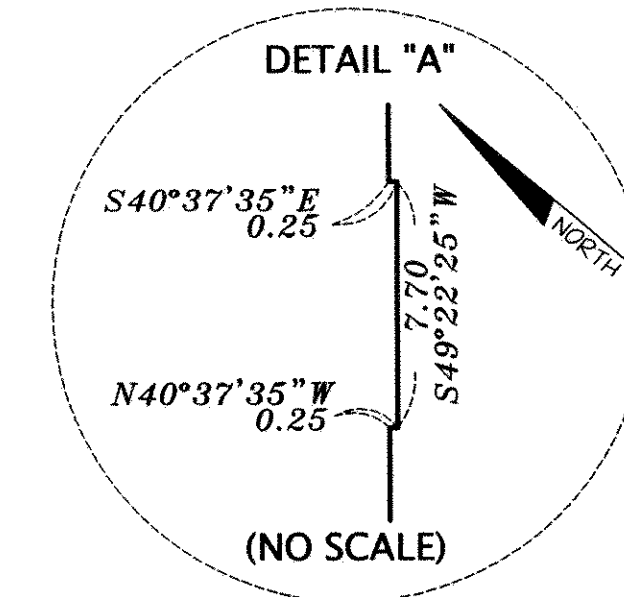


CIC 275 DENOTES CONDOMINIUM NUMBER 275
THE AIRYE CONDOMINIUM
FT. DENOTES ELEVATION IN FEET
R.L.S. DENOTES REGISTERED LAND SURVEY NO.
BEARINGS ARE REFERENCED TO THE SOUTHWESTERLY LINE OF TRACT B, R.L.S. 575, WHICH IS ASSUMED TO HAVE THE BEARING OF S40°37'35"E

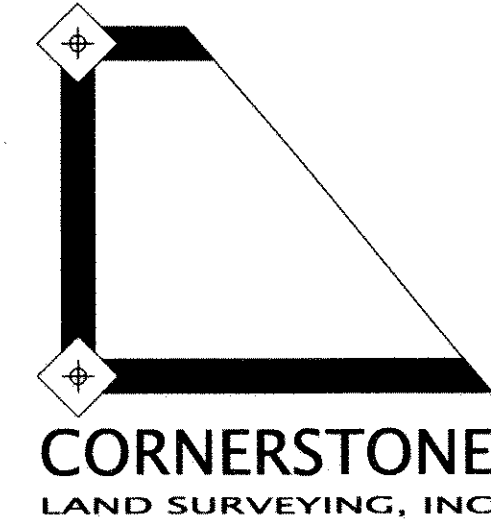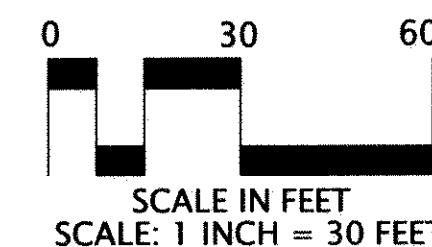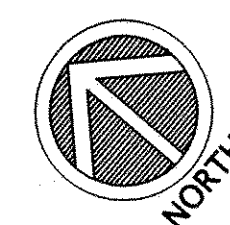




COPY

REGISTERED LAND SURVEY NO. 600

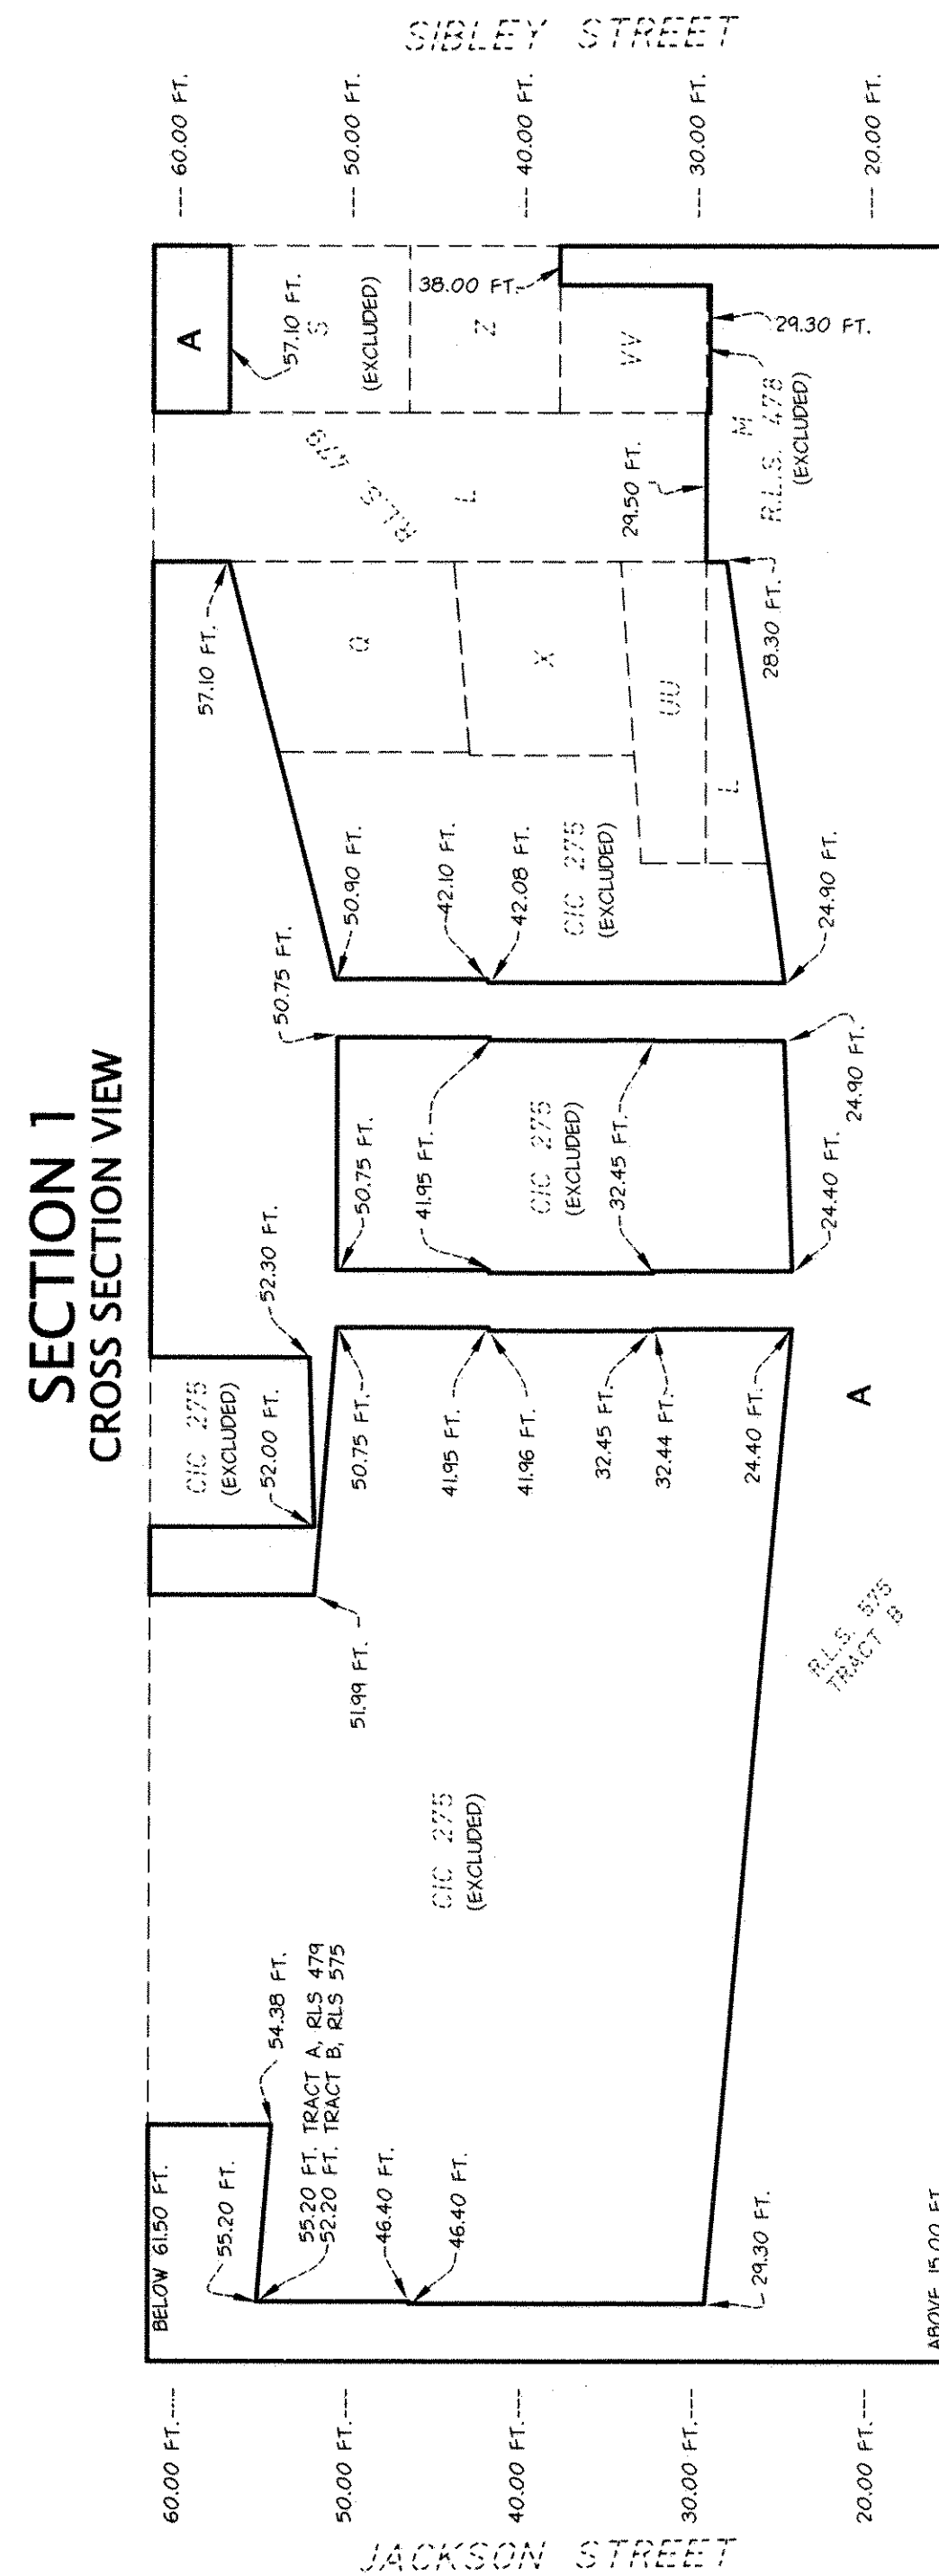

ELEVATION DETAIL NOT TO SCALE

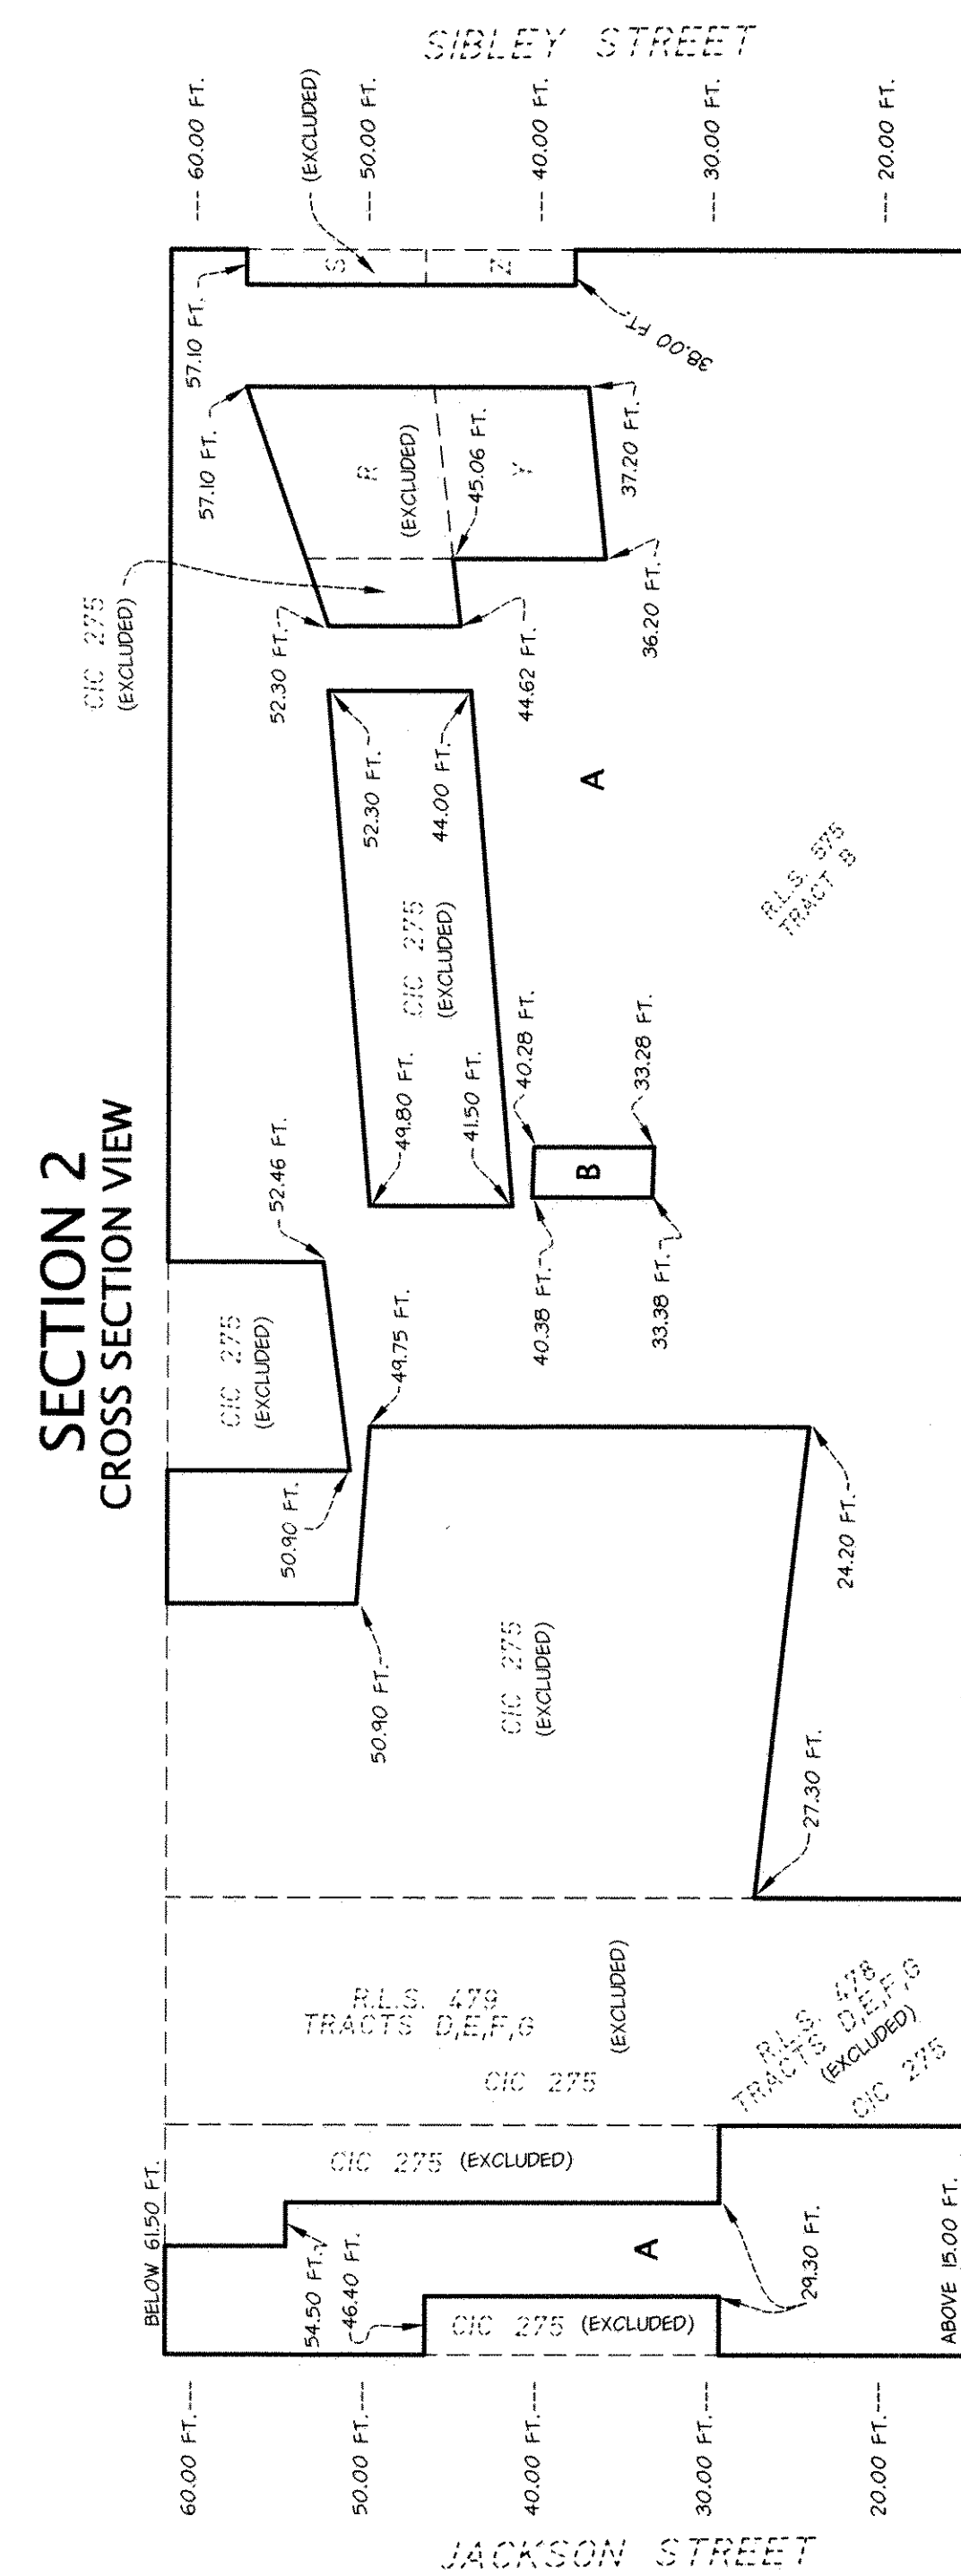

ELEVATION DETAIL NOT TO SCALE

CIC 275 DENOTES CONDOMINIUM NUMBER 275
THE AIRYE CONDOMINIUM

FT. DENOTES ELEVATION IN FEET

R.L.S. DENOTES REGISTERED LAND SURVEY NO.

ELEVATIONS REFER TO THE CITY OF ST. PAUL
DATUM. ELEVATION 0.00 FEET EQUALS
ELEVATION 694.10 FEET MEAN SEA LEVEL
DATUM. N.G.V.D. 1929.

TRACT A LIES BETWEEN ELEVATIONS 15.00
FEET AND 61.50 FEET EXCEPT AROUND THE
EXISTING CIC 275 AND THE EXISTING TRACTS
D, E, F, G, L, Q, R, S, X, Y, Z, UU AND VV, R.L.S.
479 AND TRACTS L, M, D, E, F AND G, R.L.S.
478.

