


COPY

REGISTERED LAND SURVEY NO. 601

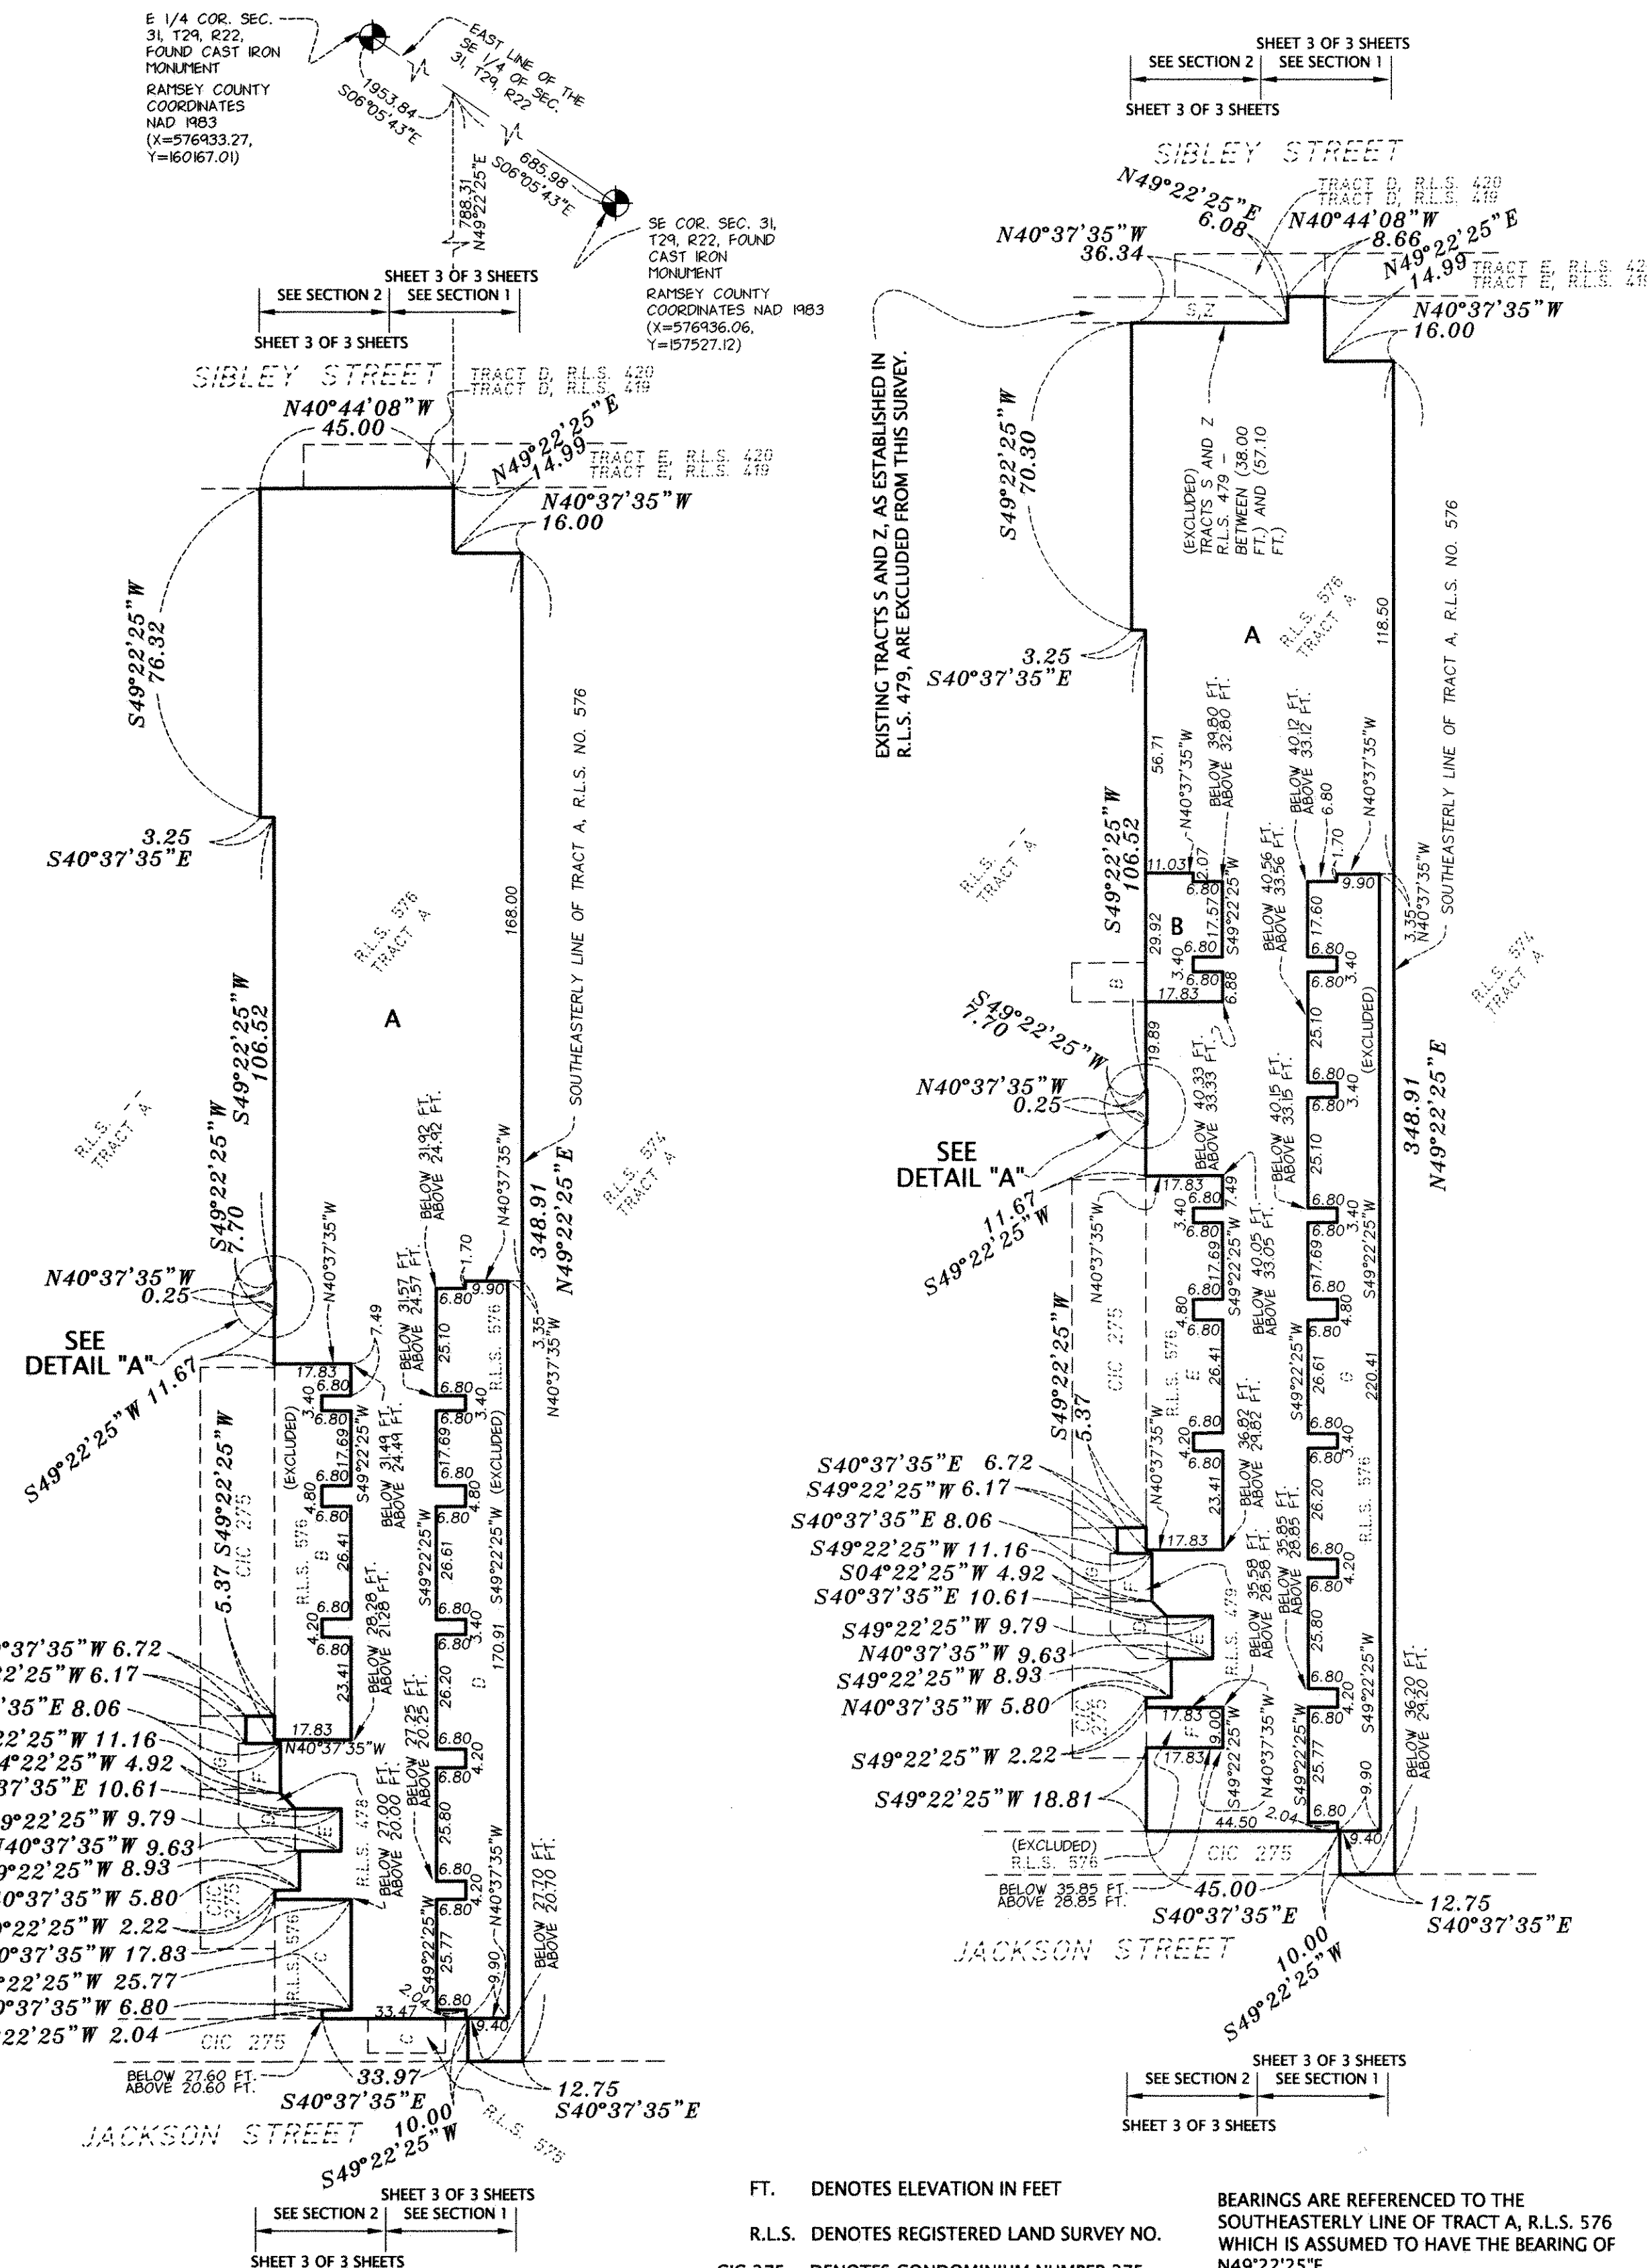

I, Daniel L. Thurmes, Land Surveyor, do hereby certify that, in accordance with the provisions of Minnesota Statutes, Section 508.47, I have surveyed the following described property situated in the County of Ramsey, State of Minnesota:

Tract A, Registered Land Survey Number 576.

I hereby certify that this Registered Land Survey is a correct delineation of part of Certificate of Title Number

Dated this 29th day of August, 2006.

Daniel L. Thurmes, Licensed Land Surveyor
Minnesota License No. 25718

CITY OF SAINT PAUL
I do hereby certify that on the 23 day of August, 2006, the City Council of the City of Saint Paul, Minnesota, has approved this registered land survey. Pursuant to Minnesota Statutes, Section 508.47, all monuments must be set as specified by the City Council and as stated and shown on this registered land survey.

Shari Moore
Clerk

Taxes payable in the year 2006 on the land herein described have been paid, also there are no delinquent taxes and transfer entered this 27th day of December, 2006.

Dorothy McClung, Director
Property Records and Revenue


By Debbie Xiong, Deputy

Pursuant to Minnesota Statutes, Section 383A.42, this Registered Land Survey has been examined and is approved this 28th day of December, 2006.

By Michael D. Furlong, Deputy
David D. Claypool, P.L.S. Ramsey County Surveyor

REGISTRAR OF TITLES, COUNTY OF RAMSEY, STATE OF MINNESOTA
I hereby certify that this Registered Land Survey No. 601 was filed in this office this 28th day of December, 2006, at 4:00 o'clock P.M., as Document Number 1990552.



Deputy Registrar of Titles

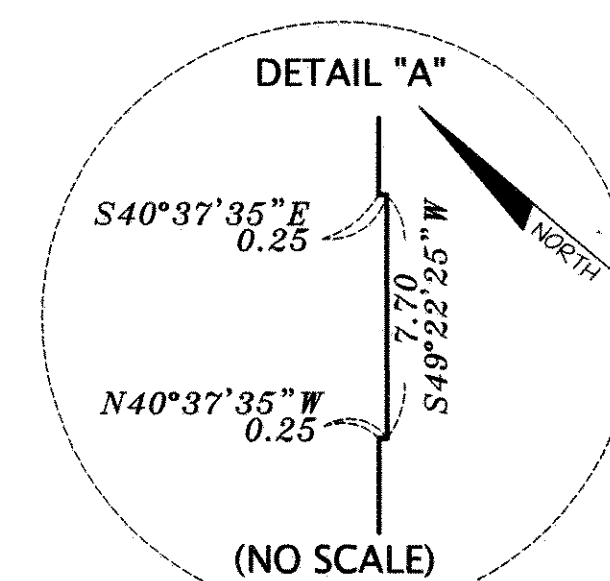


ELEVATIONS REFER TO THE CITY OF ST. PAUL DATUM. ELEVATION 0.00 FEET EQUALS ELEVATION 694.10 FEET MEAN SEA LEVEL DATUM. N.G.V.D. 1929.

ALL INTERIOR TRACT ANGLES ARE AT RIGHT ANGLES (90 DEGREES) UNLESS OTHERWISE INDICATED.

TRACT A LIES BETWEEN ELEVATIONS 15.00 FEET AND 61.50 FEET EXCEPT AROUND THE EXISTING CIC 275 AND THE EXISTING TRACTS S AND Z, R.L.S. 479, TRACTS B THRU M, R.L.S. 576

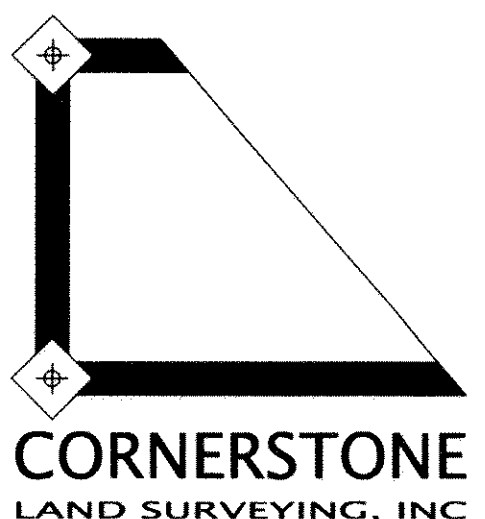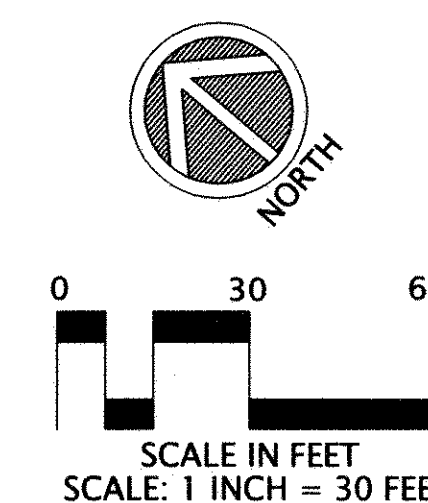

REGISTERED LAND SURVEY NO. 601

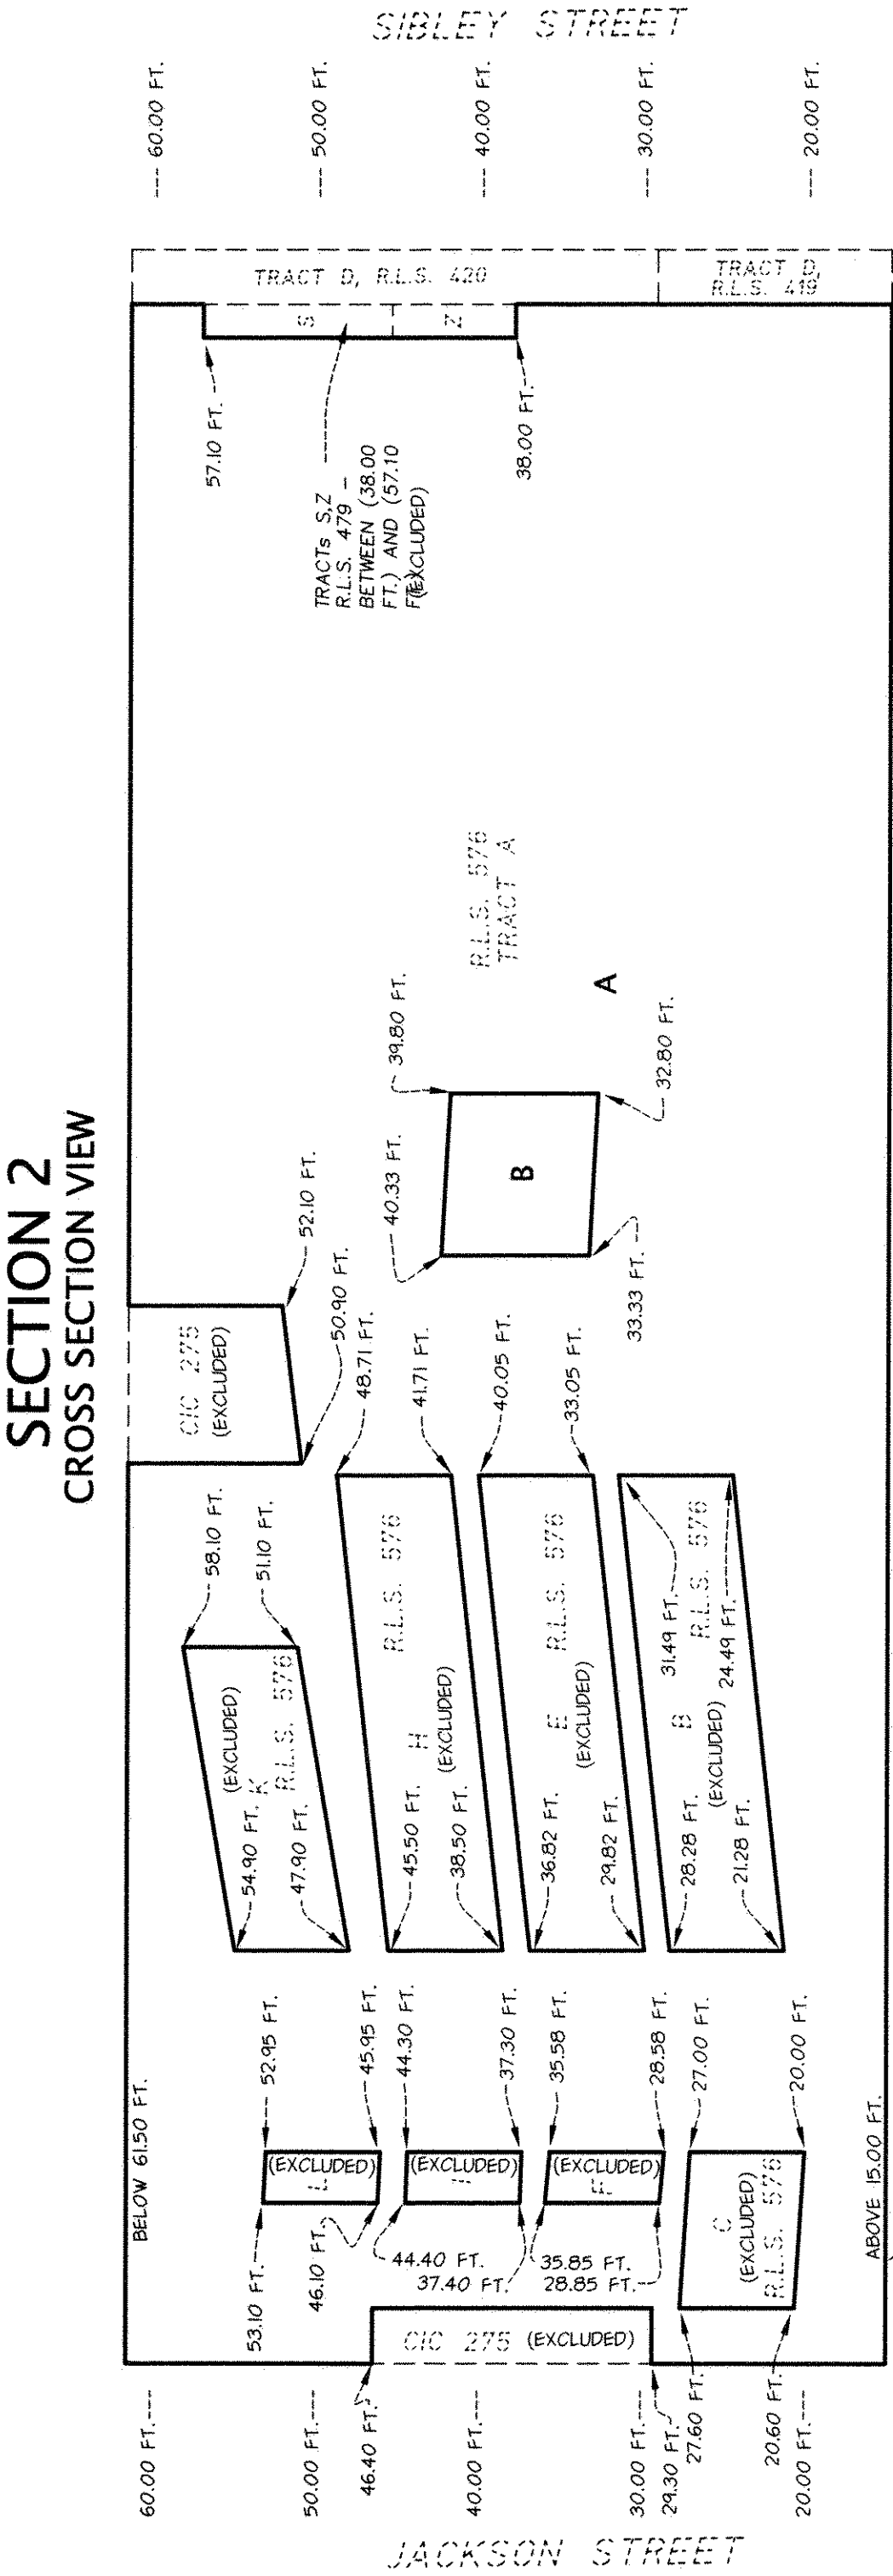


FT. DENOTES ELEVATION IN FEET
R.L.S. DENOTES REGISTERED LAND SURVEY NO.
CIC 275 DENOTES CONDOMINIUM NUMBER 275
THE AIRYE CONDOMINIUM

ELEVATION DETAIL NOT TO SCALE

THE CIC 275 AND THE TRACTS S AND Z, AS
ESTABLISHED IN R.L.S. 479, TRACTS B, C, E, F,
H, I, K, L, R.L.S. 576 ARE EXCLUDED FROM
THIS SURVEY.


ELEVATIONS REFER TO THE CITY OF ST. PAUL
DATUM. ELEVATION 0.00 FEET EQUALS
ELEVATION 694.10 FEET MEAN SEA LEVEL
DATUM. N.G.V.D. 1929.

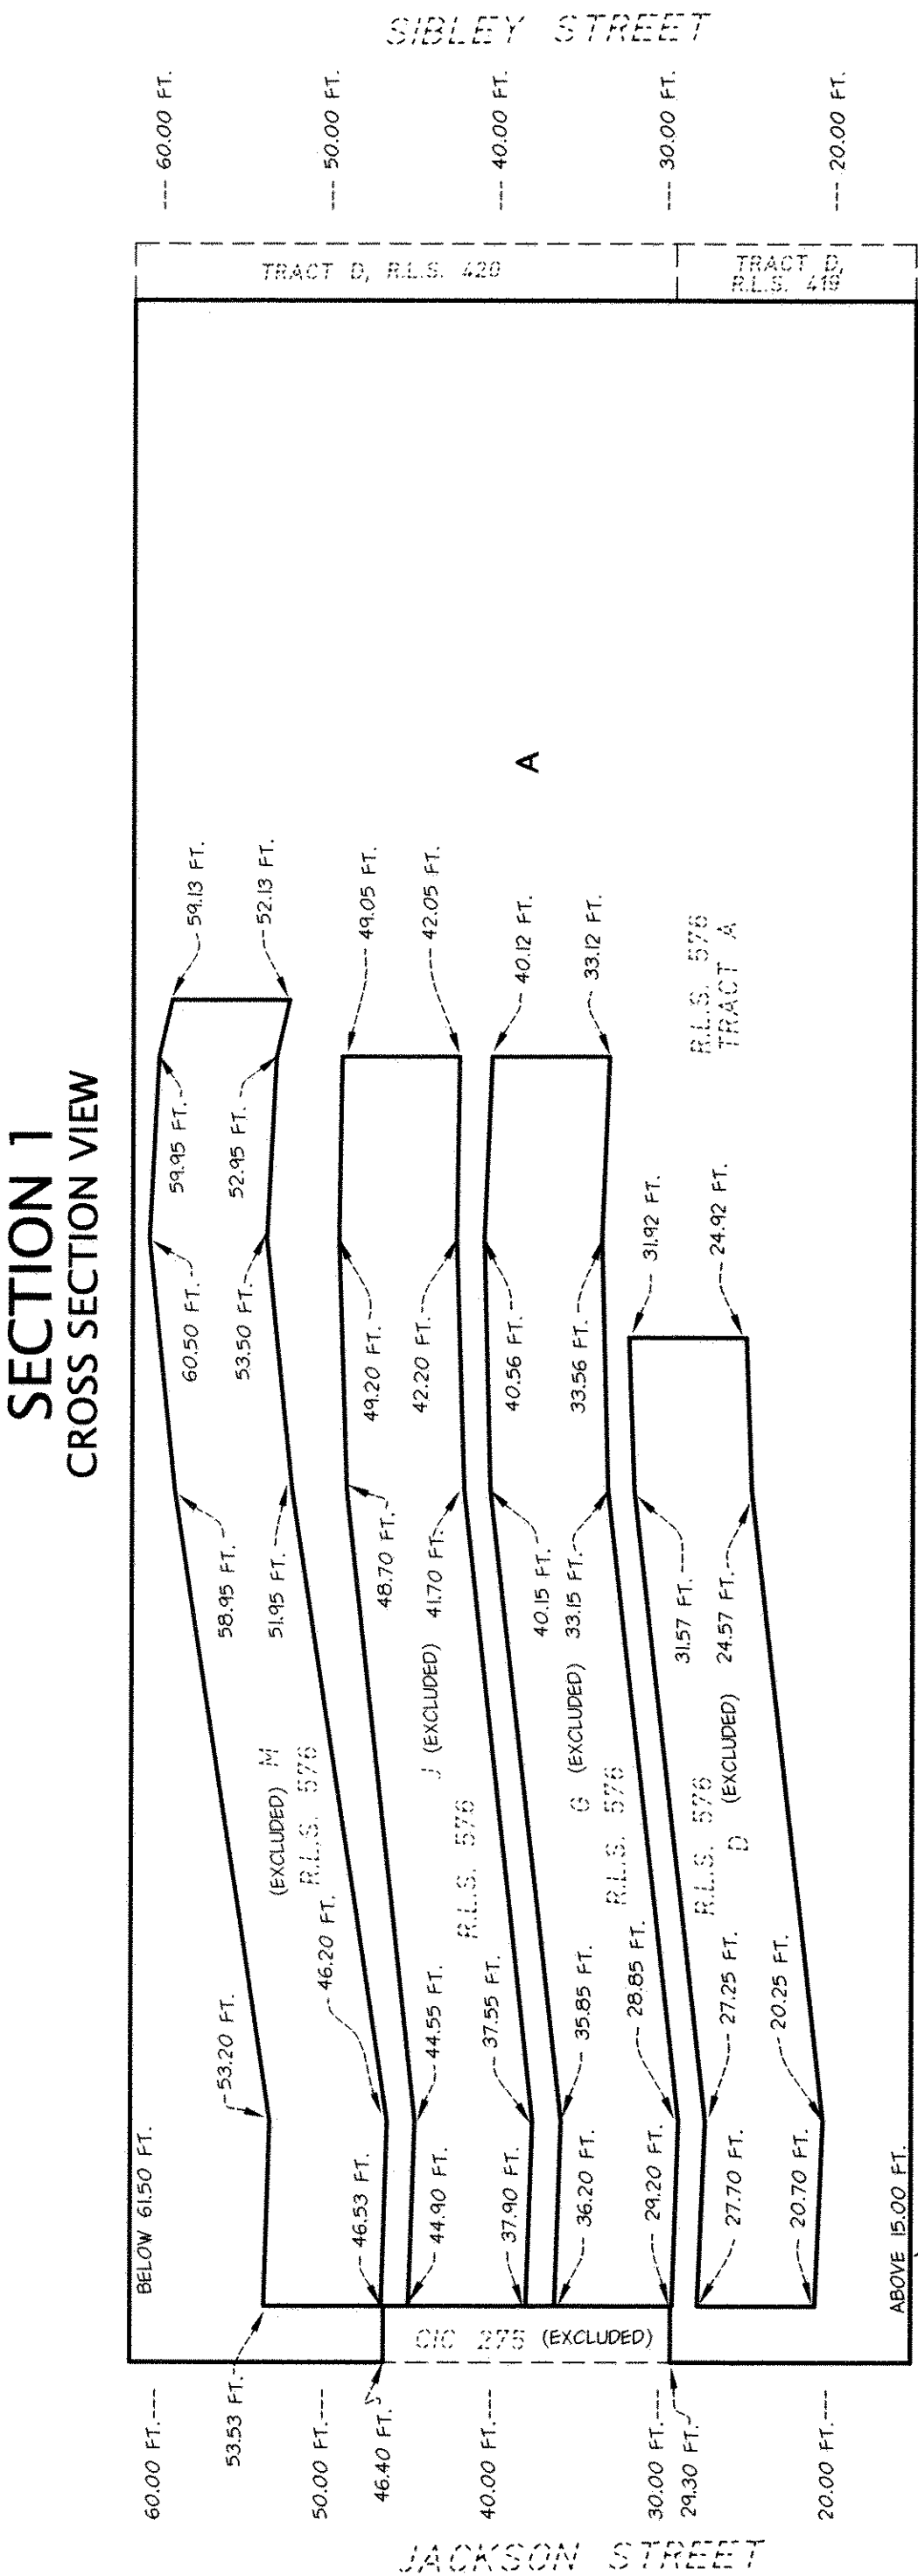

TRACT A LIES BETWEEN ELEVATIONS 15.00 FEET
AND 61.50 FEET EXCEPT AROUND THE EXISTING
CIC 275 AND THE EXISTING TRACTS S AND Z,
R.L.S. 479, TRACTS B THRU M, R.L.S. 576

ELEVATION DETAIL NOT TO SCALE

EXISTING TRACTS M, J, G, D, AS ESTABLISHED
IN R.L.S. 576, ARE EXCLUDED FROM THIS
SURVEY.

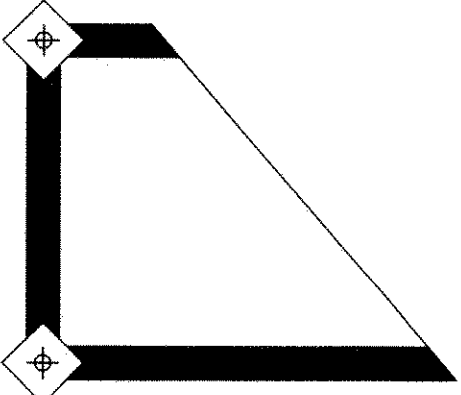

CORNERSTONE
LAND SURVEYING, INC.