


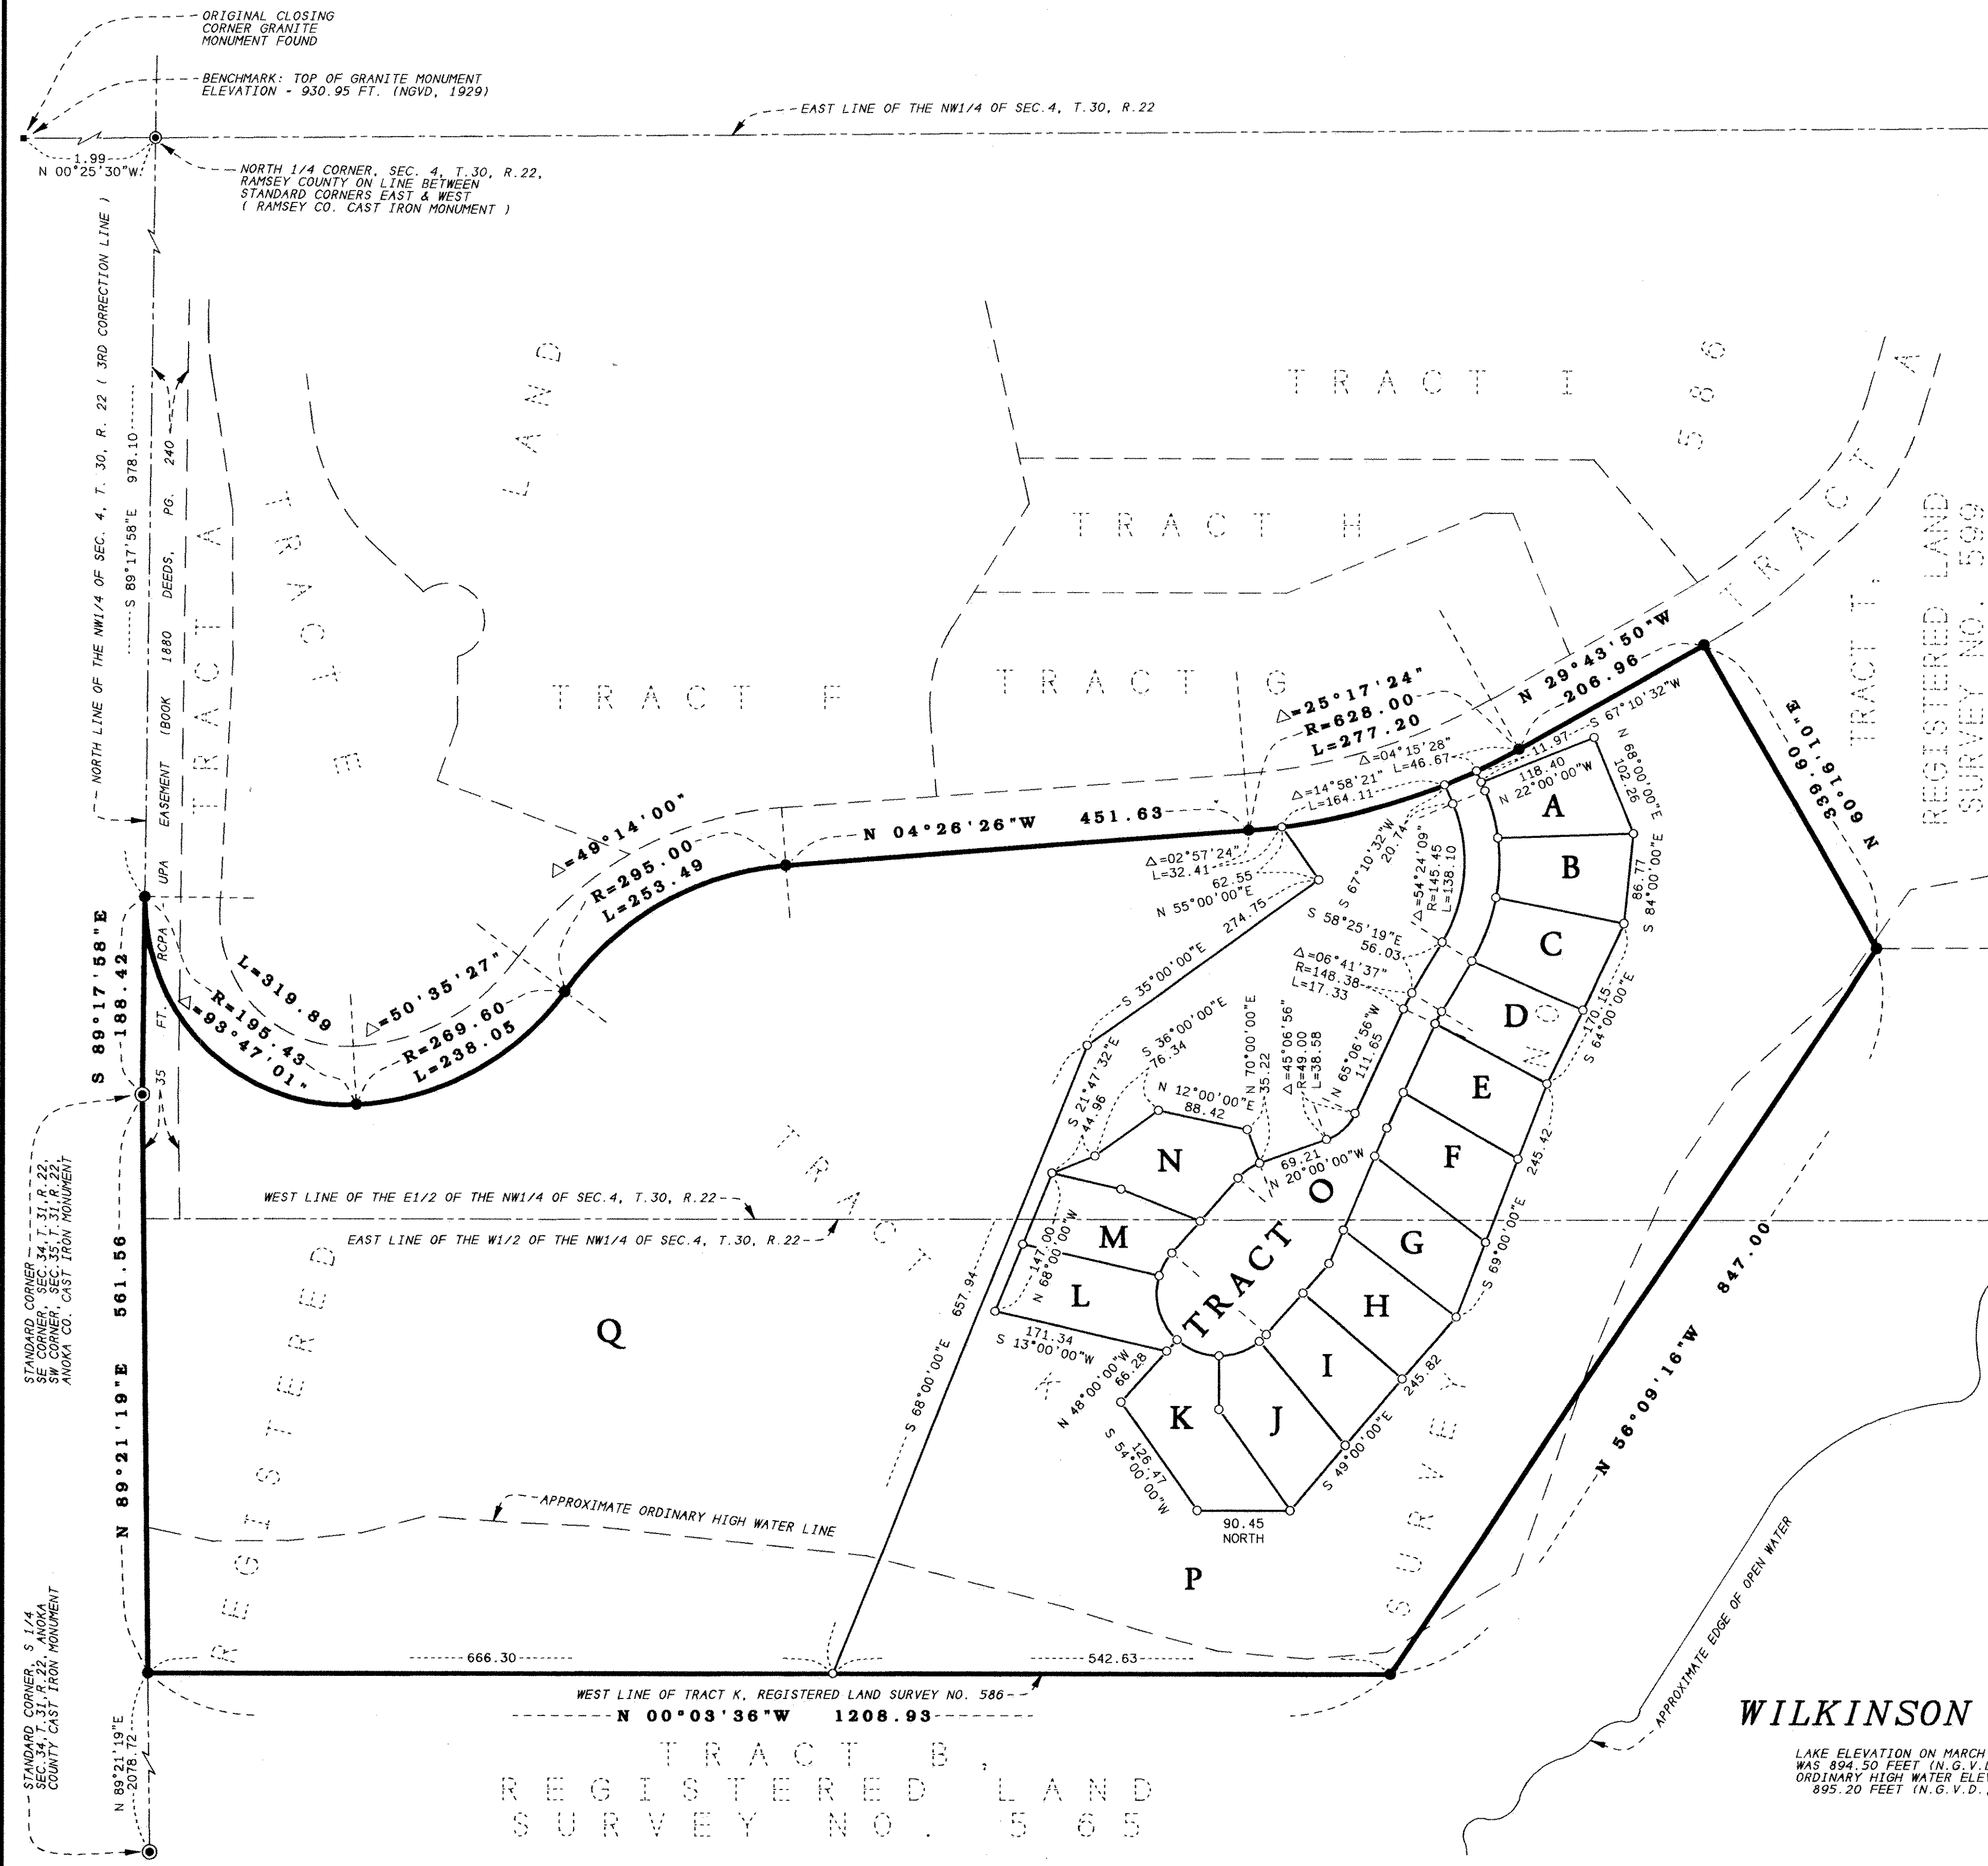


I, Randy L. Kurth, Professional Land Surveyor, do hereby certify that, in accordance with the provisions of Minnesota Statutes, Section 508.47, have surveyed the following described property situated in the County of Ramsey, State of Minnesota:

Tract K, Registered Land Survey No. 586;

I hereby certify that this Registered Land Survey is a correct delineation of part of Certificate of Title No. 542284.

Dated this 21ST day of NOVEMBER, 2 007.

 
Randy L. Kurth, Professional Land Surveyor
Minnesota License No. 20270

City of North Oaks

We do hereby certify that on the 11th day of October, 2 2007
the City Council of the City of North Oaks, Minnesota, has approved this
registered land survey.



Mayor

City Clerk

Department of Property Records and Revenue

Pursuant to Minnesota Statutes, Section 508.47, taxes payable in the year 2007 on the land hereinbefore described have been paid. Also pursuant to Minnesota Statutes, Section 272.12, there are no delinquent taxes and transfer entered this 3rd day of Dec, 2 007.

David TWA, Director
Department of Property Records and Revenue

By Rob Law, Deputy


Pursuant to Minnesota Statutes, Section 383A.42, this Registered Land Survey is approved this 4 day of December, 2007.

By Michael D. Fiebiger, Deputy
David D. Claypool, Professional Land Surveyor
Ramsey County Surveyor

Registrar of Titles, County of Ramsey, State of Minnesota

I hereby certify that this Registered Land Survey No. 6003 was filed
in this office this 4th day of December, 20 07, at
4:00 o'clock P. M., as Document No. 2024754.

Deputy Registrar of Titles

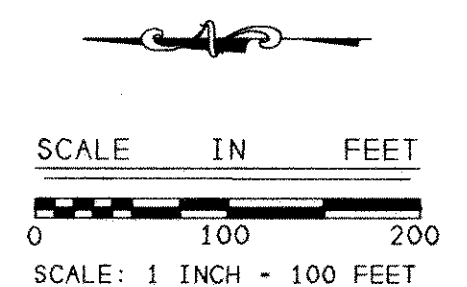

NOTES

- DENOTES 1/2 INCH BY 14 INCH IRON PIPE MONUMENT SET AND MARKED WITH LICENSE NUMBER 20270.
- DENOTES 1/2 INCH BY 14 INCH IRON PIPE MONUMENT FOUND AND MARKED WITH LICENSE NUMBER 20270.

SEE SHEET 2 OF 2 SHEETS FOR TRACTS A THROUGH O

FOR PURPOSES OF THIS REGISTERED LAND SURVEY
THE WEST LINE OF TRACT K, REGISTERED LAND
SURVEY NO. 586 IS ASSUMED TO BEAR
NORTH 00 DEGREES 03 MINUTES 36 SECONDS WEST.

WILKINSON LAKE

LAKE ELEVATION ON MARCH 17, 2003
 WAS 894.50 FEET (N.G.V.D., 1929)
 ORDINARY HIGH WATER ELEVATION IS
 895.20 FEET (N.G.V.D., 1929)

KURTH SURVEYING, INC.

4002 JEFFERSON ST.
COLUMBIA HEIGHTS, MN
PHONE: (763) 788-9769
FAX: (763) 788-7602
E-MAIL: KURTHSURVEY@AOL.CO

