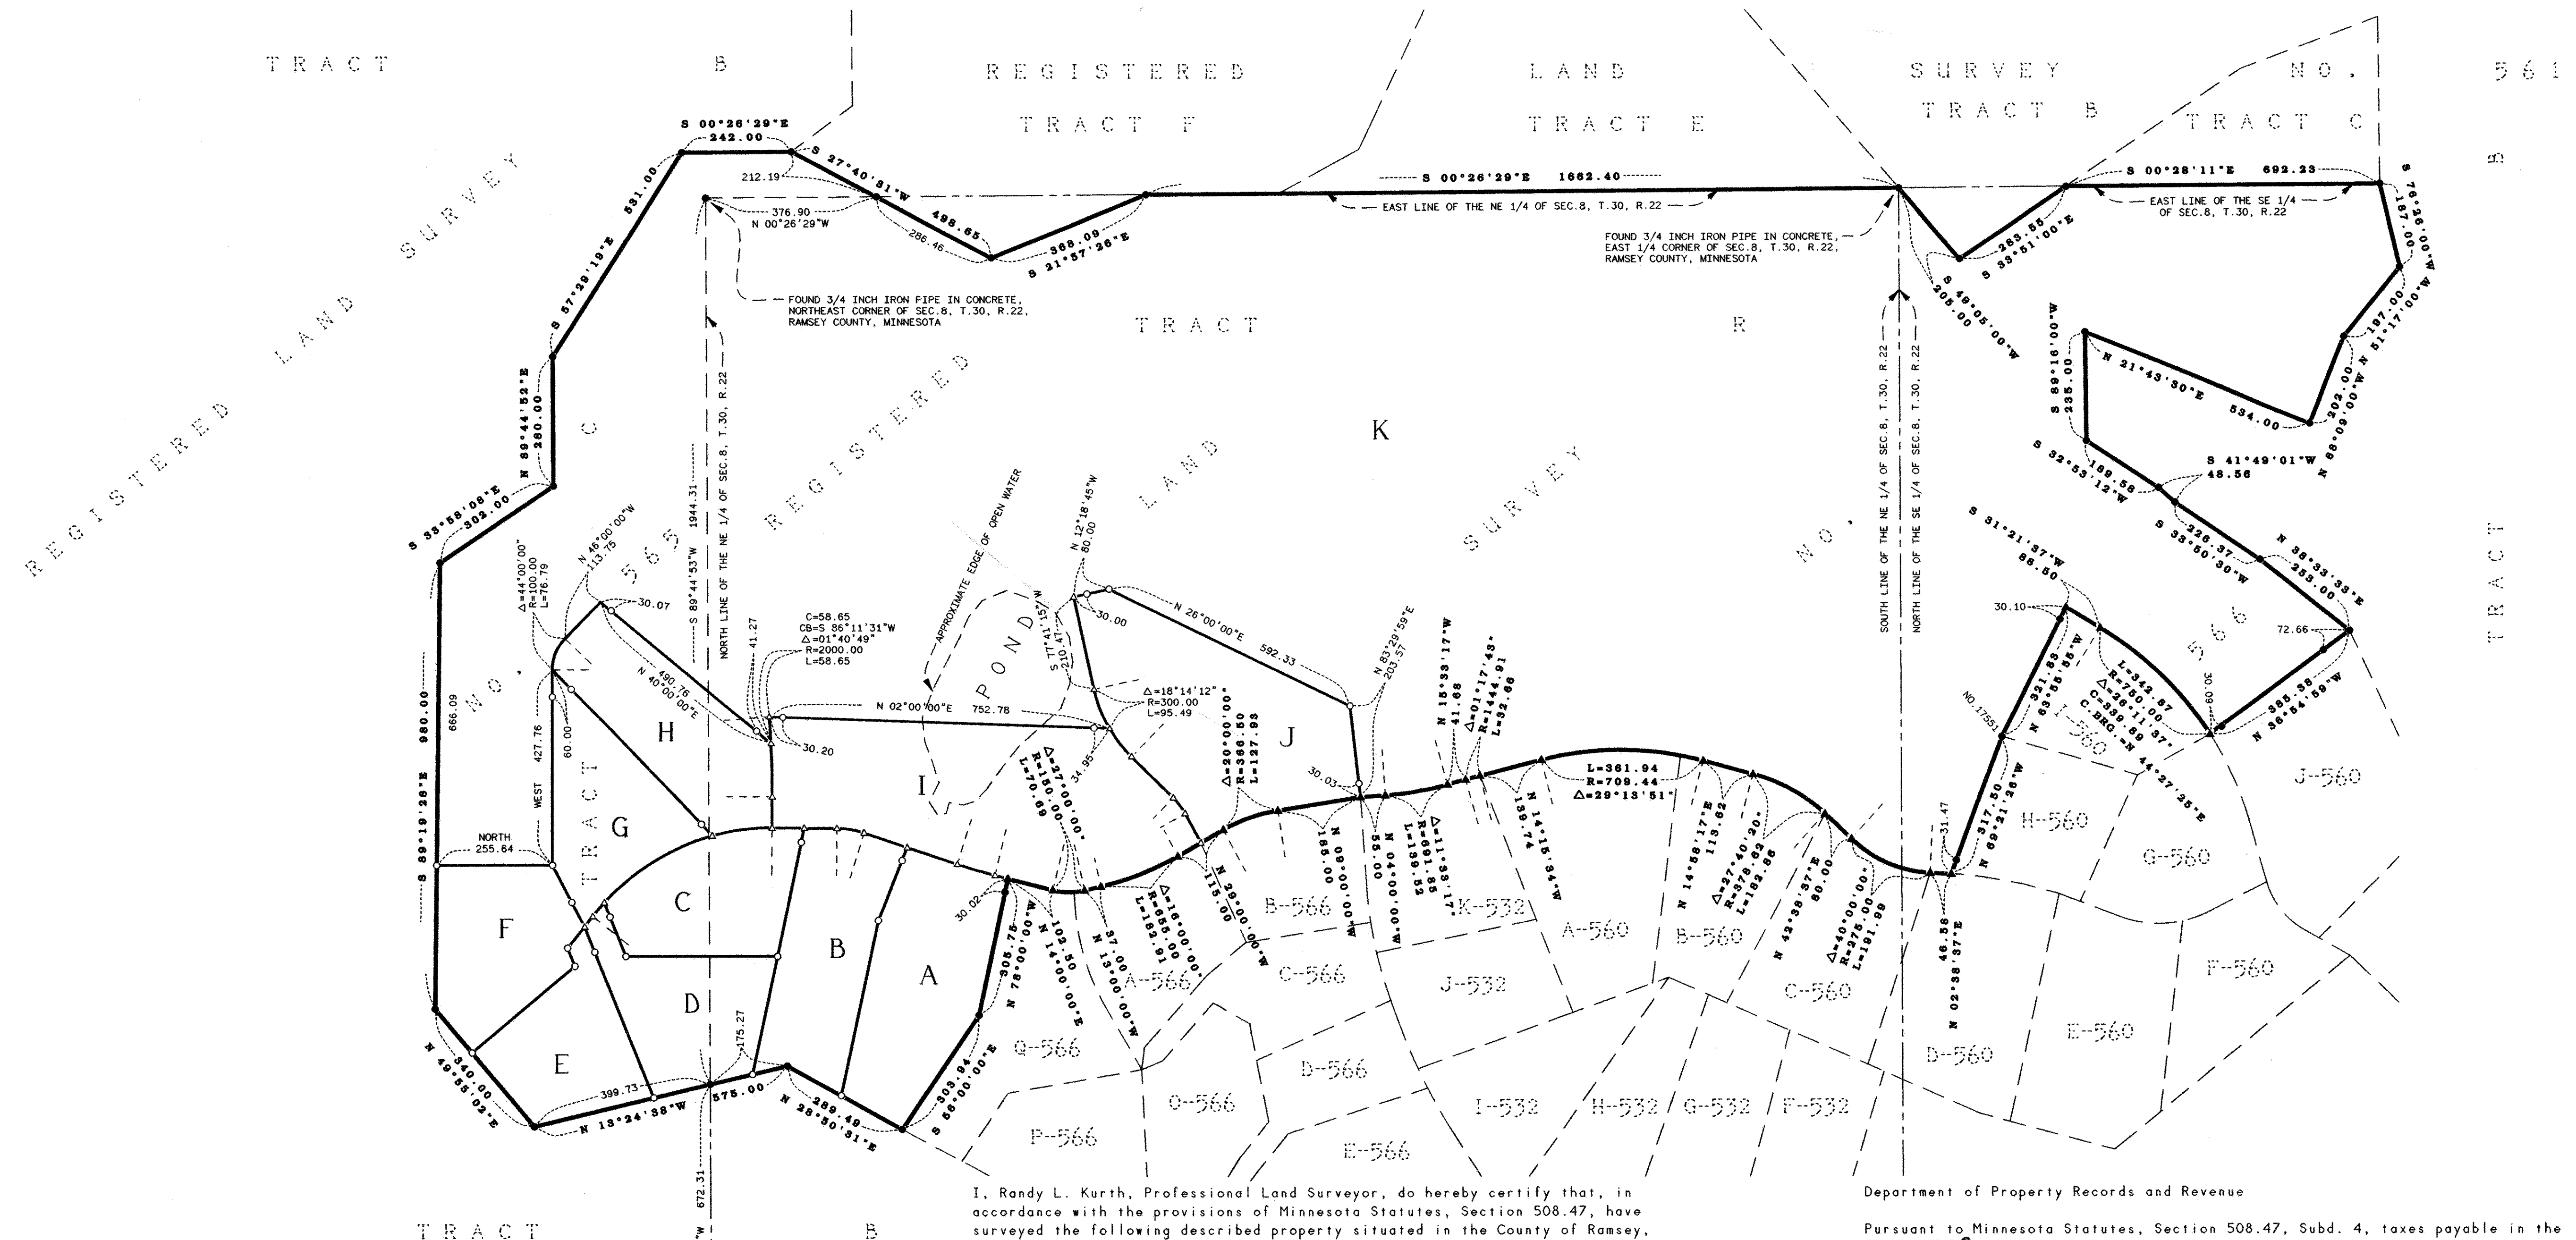


REGISTERED LAND SURVEY NO. 604

NOTES

- ▲ DENOTES 3/8 INCH REBAR FOUND
 - ▲ DENOTES 3/8 INCH REBAR SET
 - DENOTES 1/2 INCH BY 14 INCH IRON PIPE MONUMENT SET AND MARKED WITH LICENSE NUMBER 20270.
 - DENOTES 1/2 INCH IRON PIPE MONUMENT FOUND AND MARKED WITH LICENSE NUMBER 20270 UNLESS SHOWN OTHERWISE.
- P-566 DENOTES TRACT LETTER AND REGISTERED LAND SURVEY NUMBER


SEE SHEET 2 OF 2 SHEETS FOR TRACTS A THROUGH J

FOR PURPOSES OF THIS REGISTERED LAND SURVEY THE NORTH LINE OF THE NORTHEAST 1/4 OF SECTION 8, TOWNSHIP 30, RANGE 22 IS ASSUMED TO BEAR SOUTH 89 DEGREES 44 MINUTES 53 SECONDS WEST.

KURTH SURVEYING, INC.
 4002 JEFFERSON ST.
 COLUMBIA HEIGHTS, MN
 PHONE: (763) 788-9769
 FAX: (763) 788-7602
 E-MAIL: KS@KURTHSURVEYINGINC.COM

FOUND 1/2 INCH IRON PIPE IN CONCRETE,
 NORTH 1/4 CORNER OF SEC. 8, T. 30, R. 22,
 RAMSEY COUNTY, MINNESOTA

Graphic Scale in Feet

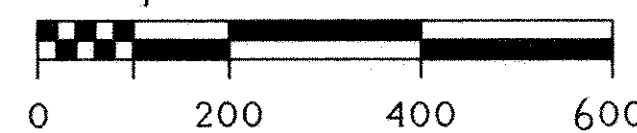

Scale: 1 Inch = 200 Feet

I, Randy L. Kurth, Professional Land Surveyor, do hereby certify that, in accordance with the provisions of Minnesota Statutes, Section 508.47, have surveyed the following described property situated in the County of Ramsey, State of Minnesota:

Tract C, Registered Land Survey No. 565;
 and
 Tract R, Registered Land Survey No. 566;

I hereby certify that this Registered Land Survey is a correct delineation of Certificate of Title No. 550630.

Dated this 19TH day of NOVEMBER, 2 008.

Randy L. Kurth
 Randy L. Kurth, Professional Land Surveyor
 Minnesota License No. 20270

City of North Oaks

We do hereby certify that on the 20 day of November, 2 008, the City Council of the City of North Oaks, Minnesota, has approved this registered land survey.

Mayor

John A. Smith
 John A. Smith
 City Clerk

Department of Property Records and Revenue

Pursuant to Minnesota Statutes, Section 508.47, Subd. 4, taxes payable in the year 2 008 on the land hereinbefore described have been paid. Also pursuant to Minnesota Statutes, Section 272.12, there are no delinquent taxes and transfer entered this 25th day of November, 2 008.

Mark E. Oswald

_____, Director
 Department of Property Records and Revenue

By *David D. Claypool*, Deputy

Pursuant to Minnesota Statutes, Section 383A.42, this Registered Land Survey is approved this 25th day of November, 2 008.

David D. Claypool
 David D. Claypool, Professional Land Surveyor
 Ramsey County Surveyor

Registrar of Titles, County of Ramsey, State of Minnesota

I hereby certify that this Registered Land Survey No. 604 was filed in this office this 25th day of November, 20 08, at 4:00 o'clock P. M., as Document No. 2057411.

Deputy Registrar of Titles

