



NW Cor. of the NW 1/4 of Sec. 36, T. 29, R. 23
Manhole at location,
established location by tie
(N=162782.07, E=566512.98
Ramsey County Plane NAD83
1986 adjustment)

REGISTERED LAND SURVEY NO. 608

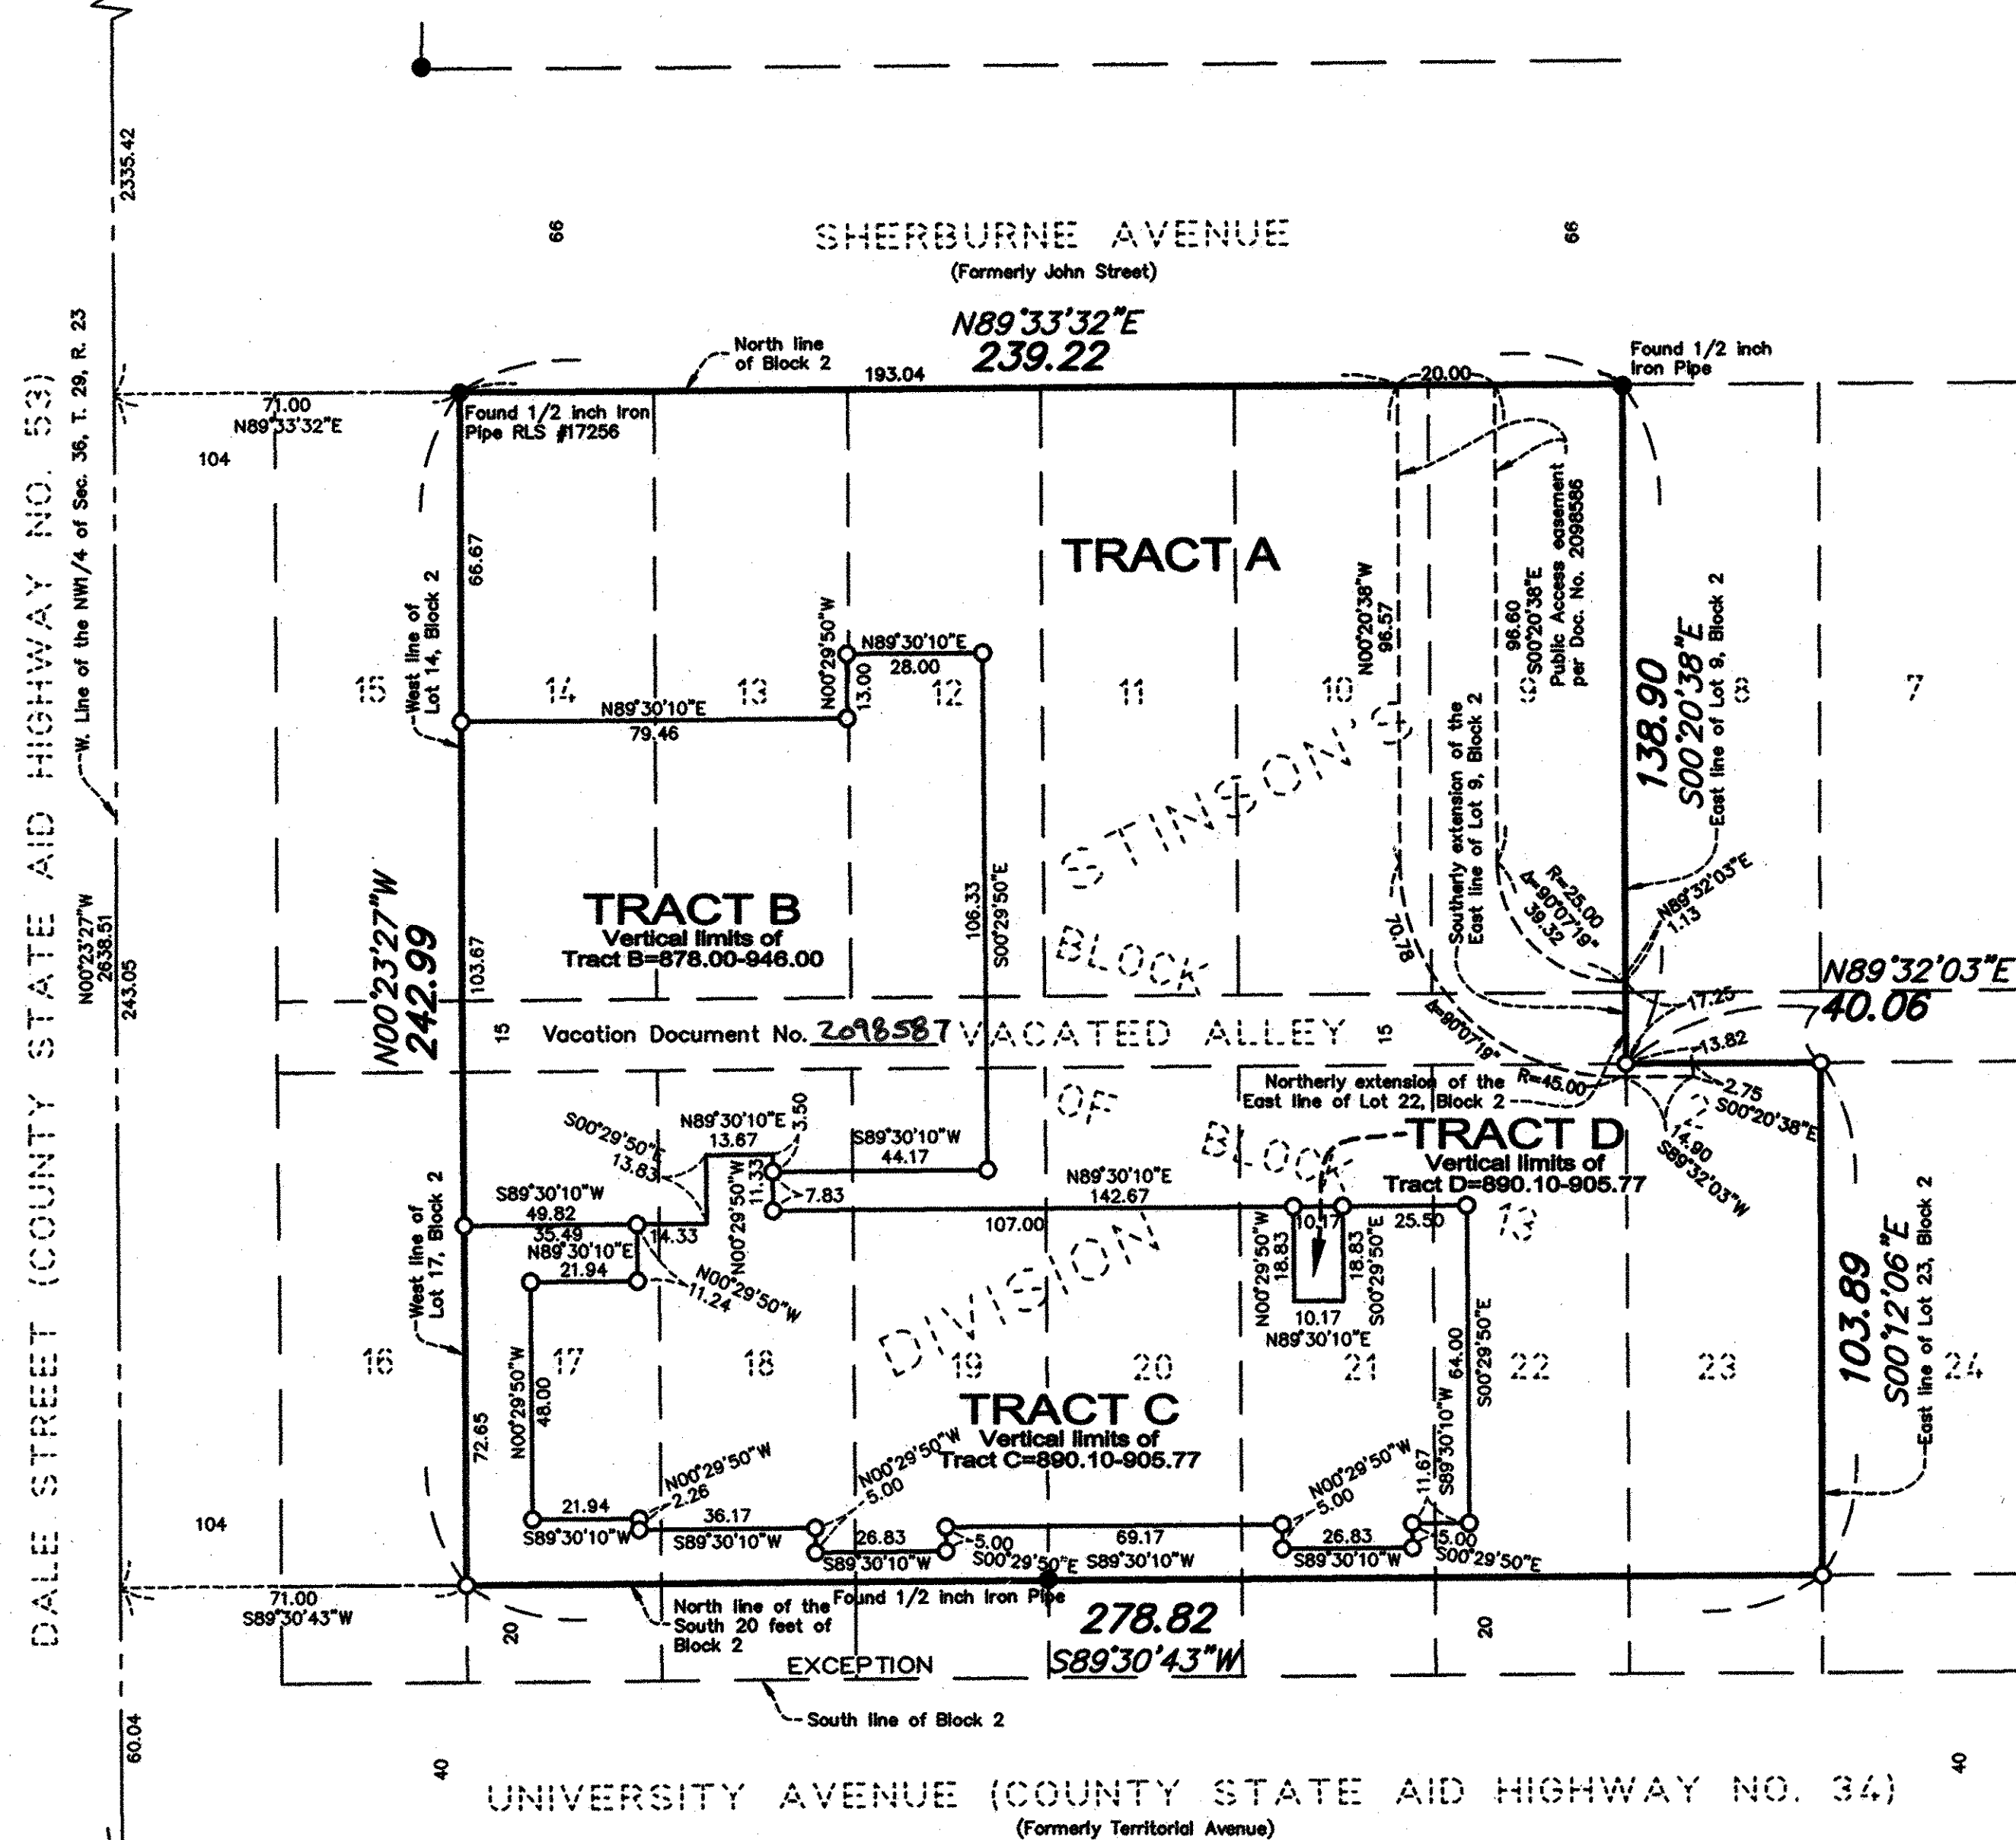

SECTION VIEW A

ELEVATION DETAIL NOT TO SCALE

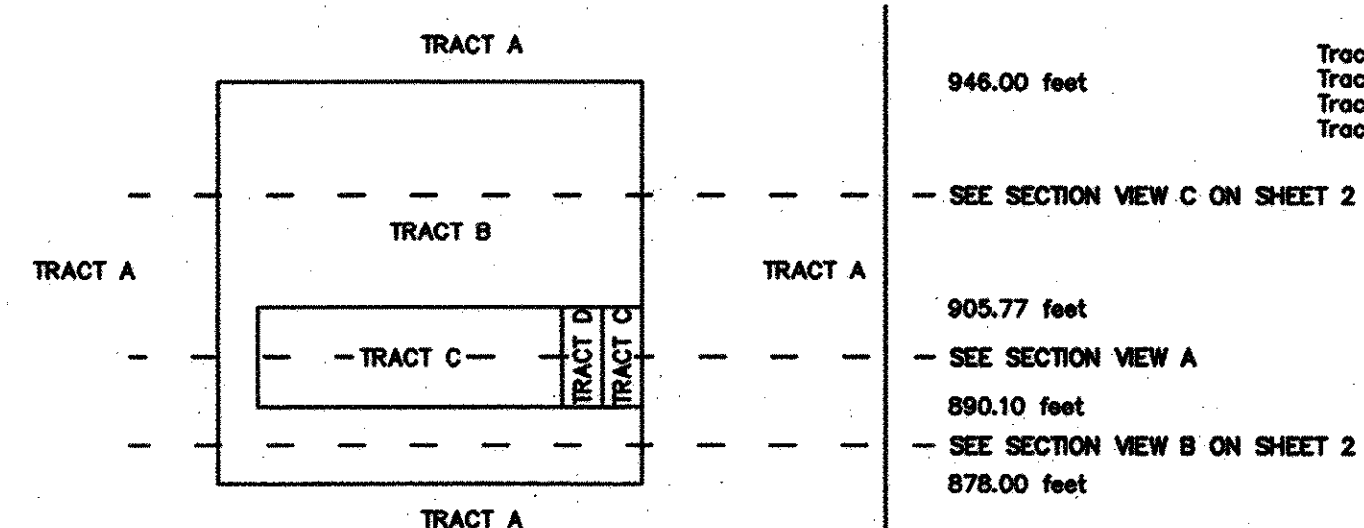

NOTE: This detail does not purport to show any horizontal relationship.

I, Kurt M. Kisch, Professional Land Surveyor, do hereby certify that, in accordance with the provisions of Minnesota Statutes, Sections 508.47 and 508A.47, have surveyed the following described property situated in the County of Ramsey, State of Minnesota:

Lot 9, Block 2, Subdivision of Block 13, Stinson's Division; Lot 10, Block 2, Subdivision of Block 13, Stinson's Division; Lots 11, 12, 13 and 14, Block 2, Subdivision of Block 13, Stinson's Division; Lots 19, 20, 21, 22 and 23, Block 2, Subdivision of Block 13, Stinson's Division, except the Southerly 20 feet thereof for avenue;

AND

The northerly one half of the vacated alley in Block 2, Subdivision of Block 13, Stinson's Division, lying between the southerly extensions of the West line of Lot 14 and the East line of Lot 9, said Block 2; and the southerly one half of the vacated alley in Block 2, Subdivision of Block 13, Stinson's Division, lying between the northerly extensions of the West line of Lot 19 and the East line of Lot 22, and said Block 2;

AND

Lot 17, Block 2, Subdivision of Block 13, Stinson's Division, except the South 20 feet thereof;
Lot 18, Block 2, Subdivision of Block 13, Stinson's Division, except the South 20 feet thereof;
The southerly one half of the vacated alley in Block 2, Subdivision of Block 13, Stinson's Division, lying between the northerly extensions of the West line of Lot 17, and the East line of Lot 18, said Block 2.

I hereby certify that this Registered Land Survey is a correct delineation of Certificate of Title Nos. 573384 and 518965 Dated this 23rd day of March, 2010.

Kurt M. Kisch
Kurt M. Kisch, Professional Land Surveyor
Minnesota License No. 23968

CITY OF SAINT PAUL

I do hereby certify that on the 3rd day of March, 2010, the City Council of the City of Saint Paul, Minnesota has approved this Registered Land Survey.

Shawn Moore
Clerk

DEPARTMENT OF PROPERTY RECORDS AND REVENUE

Pursuant to Minnesota Statutes, Sections 508.47, Subd. 4 and 508A.47, Subd. 4, taxes payable in the year 2010 on the land hereinbefore described have been paid. Also, pursuant to Minnesota Statutes, Section 272.12, there are no delinquent taxes and transfer entered this 23rd day of March, 2010.

Mark E. Oswald Director
Department of Property Records and Revenue
By *Debbie Camp* Deputy

COUNTY SURVEYOR

Pursuant to Minnesota Statutes, Section 383A.42, this Registered Land Survey is approved this 23rd day of March, 2010.

Michael D. Flebiger
Michael D. Flebiger, P.L.S.
Ramsey County Surveyor

REGISTRAR OF TITLES, COUNTY OF RAMSEY, STATE OF MINNESOTA

I hereby certify that this Registered Land Survey No. 608 was filed in this office this 24th day of March, 2010, at 4 o'clock P.M., as Document No. 2104594


Deputy Registrar of Titles

LEGEND


- = DENOTES A 1/2 INCH IRON MONUMENT FOUND
- = DENOTES A 1/2 INCH BY 14-INCH IRON PIPE MONUMENT SET AND MARKED BY LICENSE NO. 23968.

BENCHMARK


TNH (Top Nut of Hydrant)
-the top nut of the fire hydrant located in the Northwest Quadrant at the intersection of Dale Street and Sherburne Avenue.
Elev.= 890.27 feet (NGVD 1929)

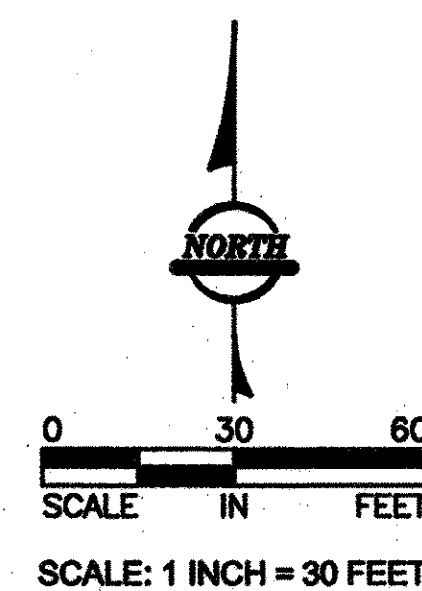



For the purposes of this survey the north line of Block 2, Subdivision of Block 13, STINSON'S DIVISION, according to the recorded plat thereof, Ramsey County, Minnesota is assumed to bear N89°33'32"E

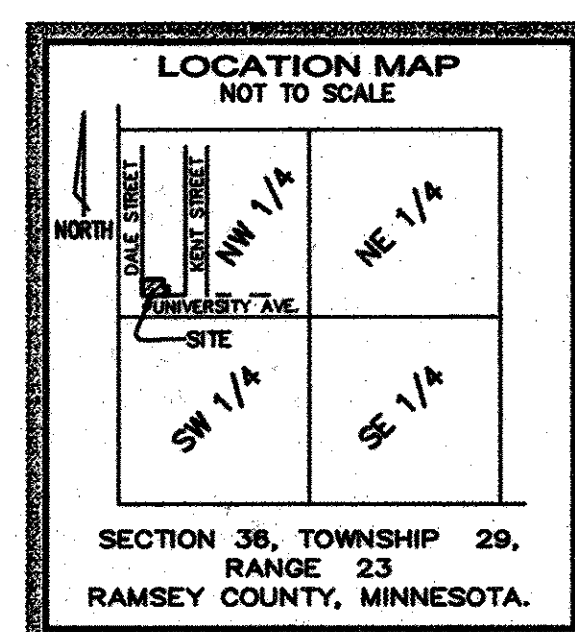

NW Cor. of the NW1/4 of Sec.
36, T. 29, R. 23
Manhole at location,
established location by ties
(N=162762.07,E=566512.98
Ramsey County Plane NAD83
1986 adjustment)

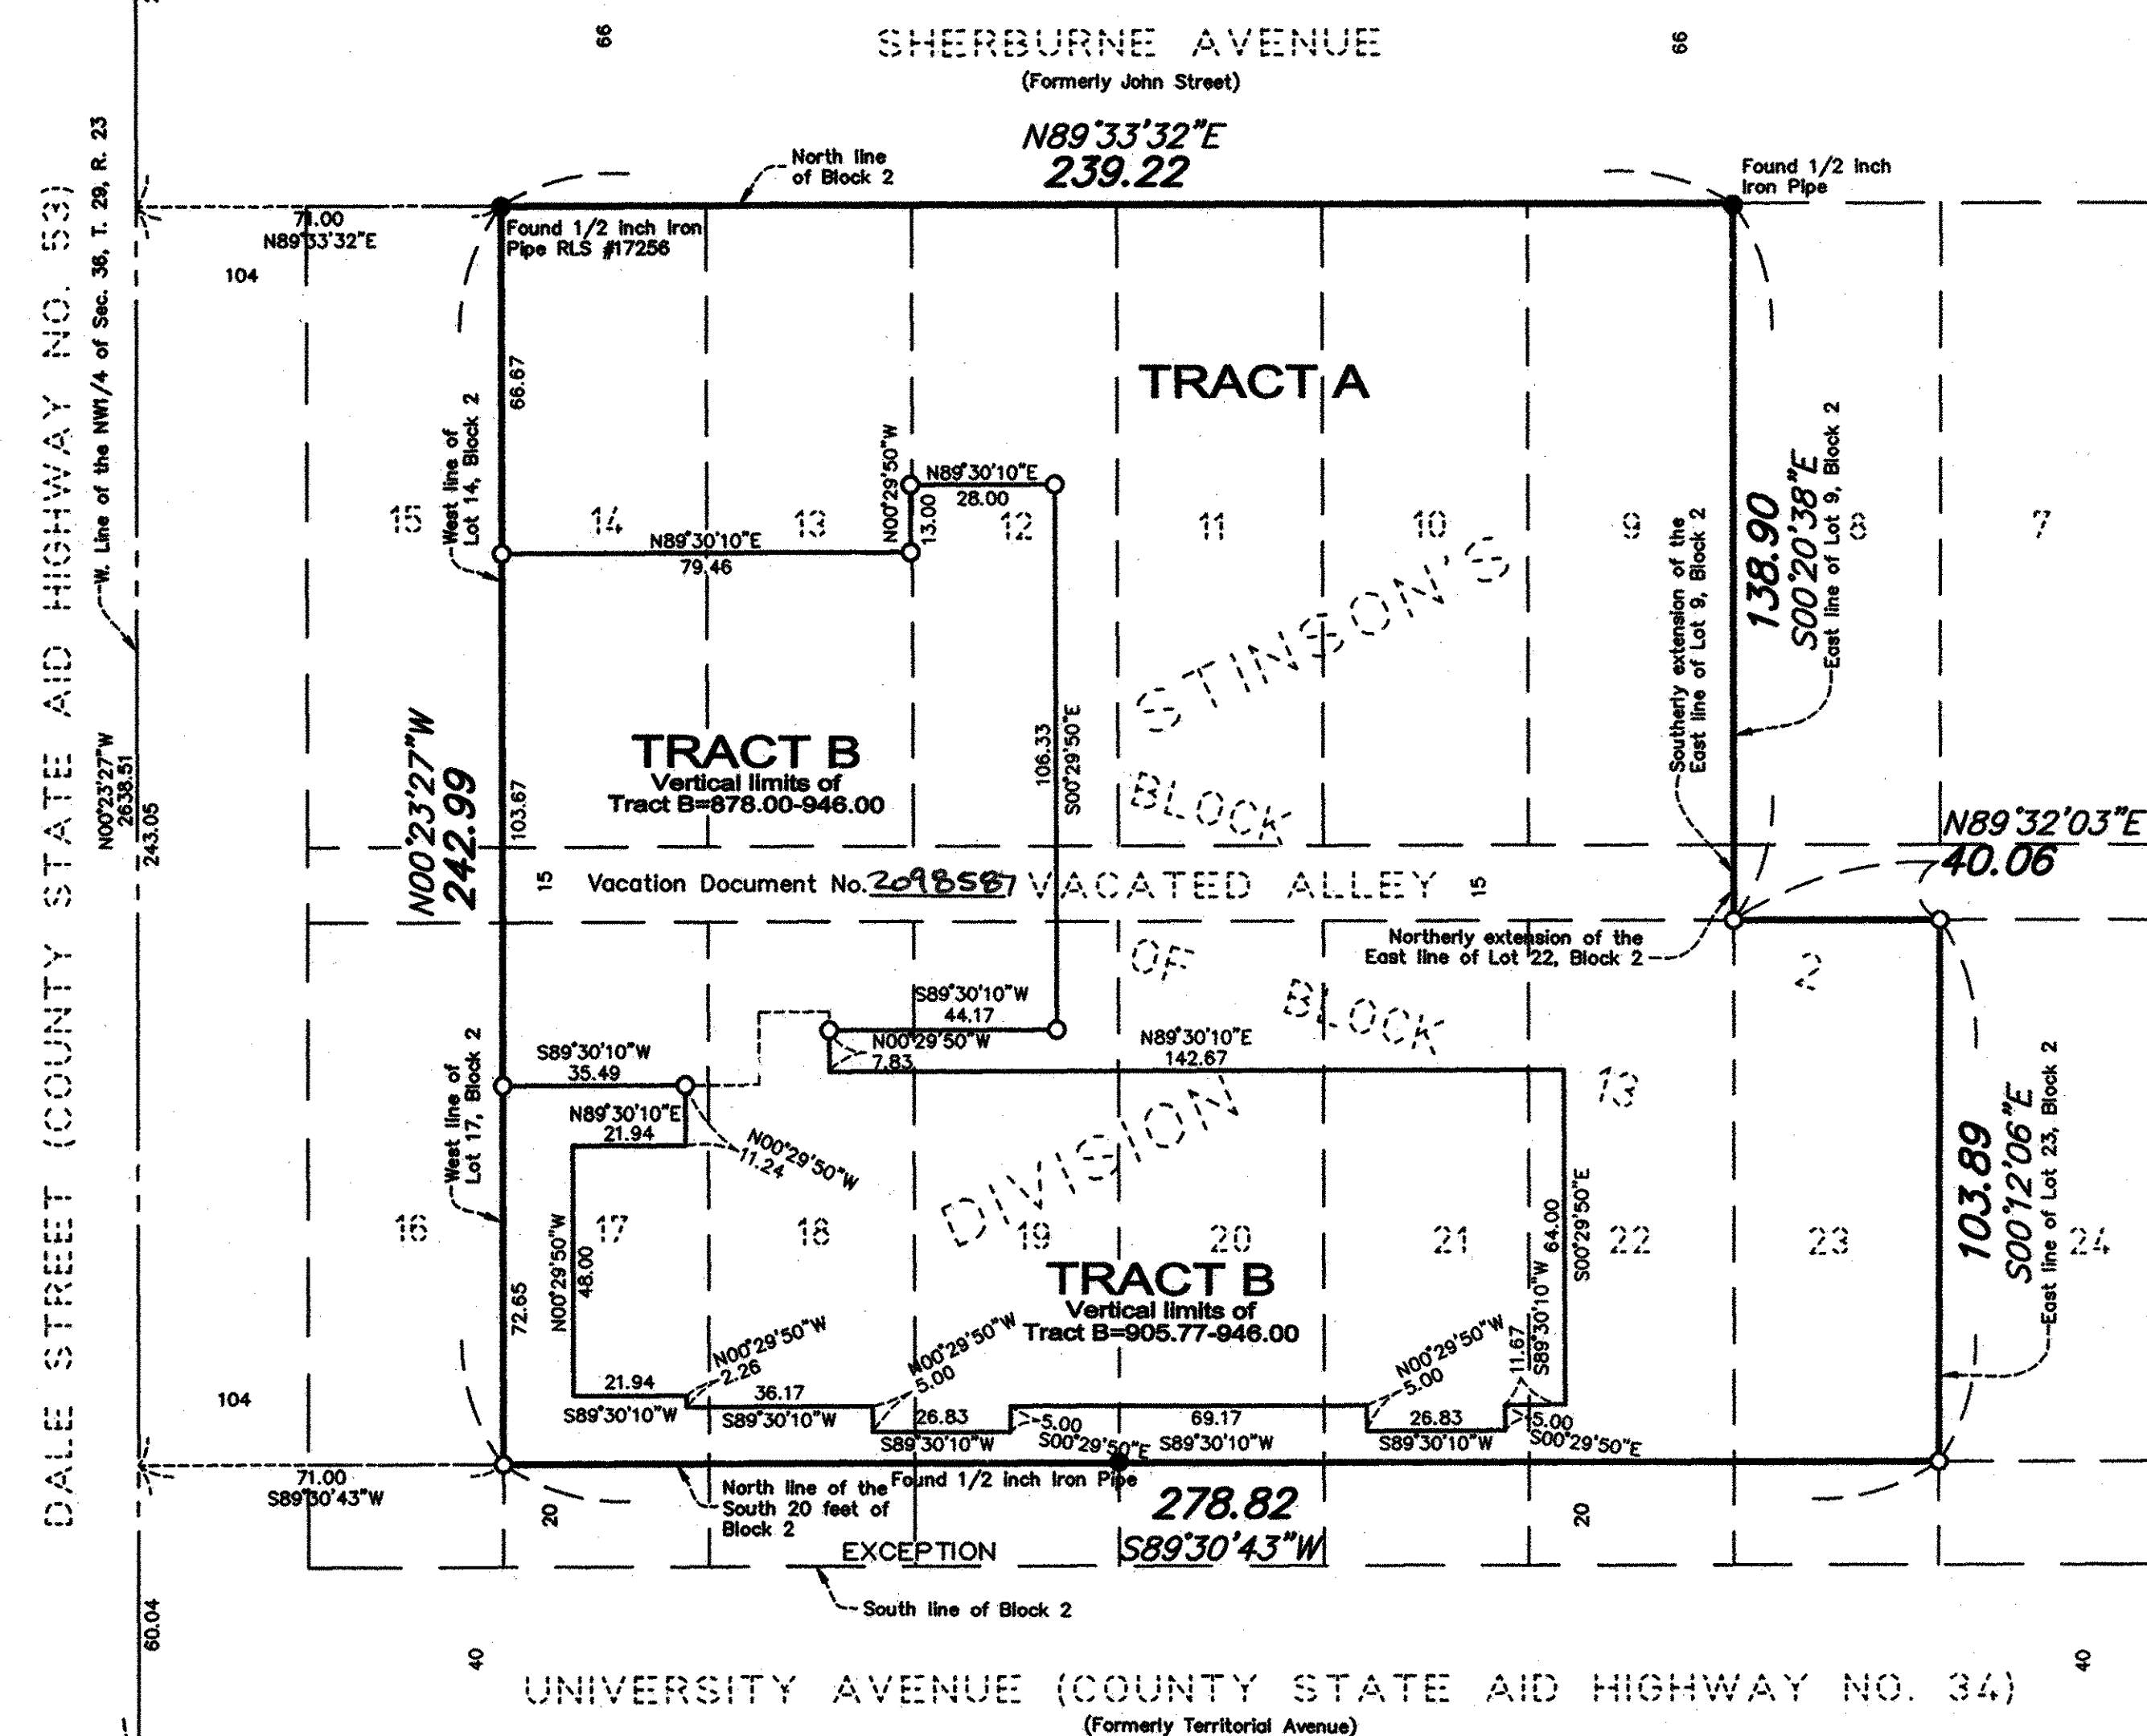


SECTION VIEW C

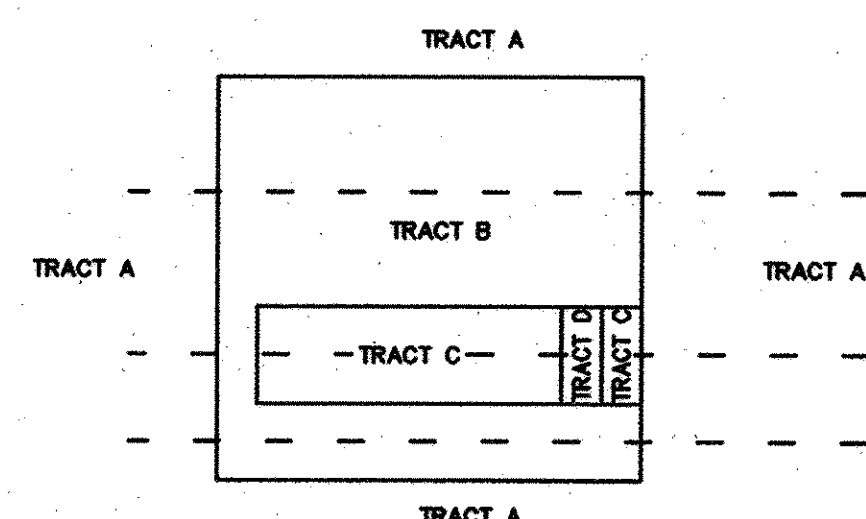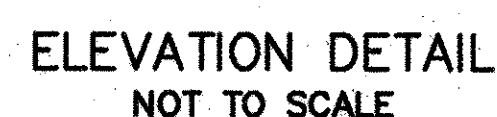

NOTE: This detail does not purport to show any horizontal relationship.

Tract A has no vertical limits except where it encompasses Tracts B, C and D
Tract B lies above elevation of 878.00 feet and below elevation of 946.00 feet
Tract C lies above elevation of 890.10 feet and below elevation of 905.77 feet
Tract D lies above elevation of 890.10 feet and below elevation of 905.77 feet

- SEE SECTION VIEW C
- 905.77 feet
- SEE SECTION VIEW A on SHEET 1
- 890.10 feet
- SEE SECTION VIEW B
- 878.00 feet

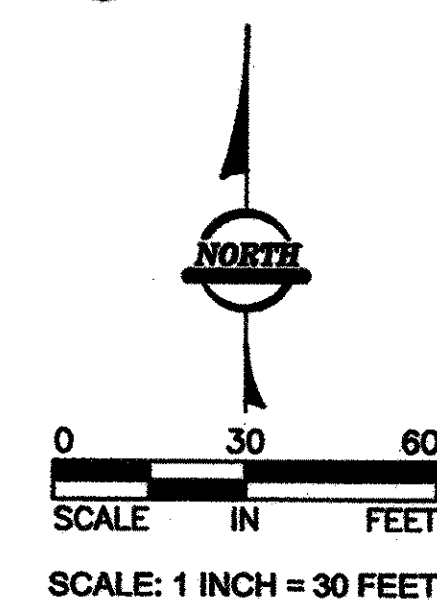

BENCHMARK

BENCHMARK
TNH (Top Nut of Hydrant)
 -the top nut of the fire hydrant located in the Northwest
 Quadrant at the intersection of Dale Street and Sherburne
 Avenue.
 Elev.= 890.27 feet (NGVD 1929)

For the purposes of this survey the north line of Block 2, Subdivision of Block 13, STINSON'S DIVISION, according to the recorded plat thereof, Ramsey County, Minnesota is assumed to bear N89°33'32"E

RLK INC.