


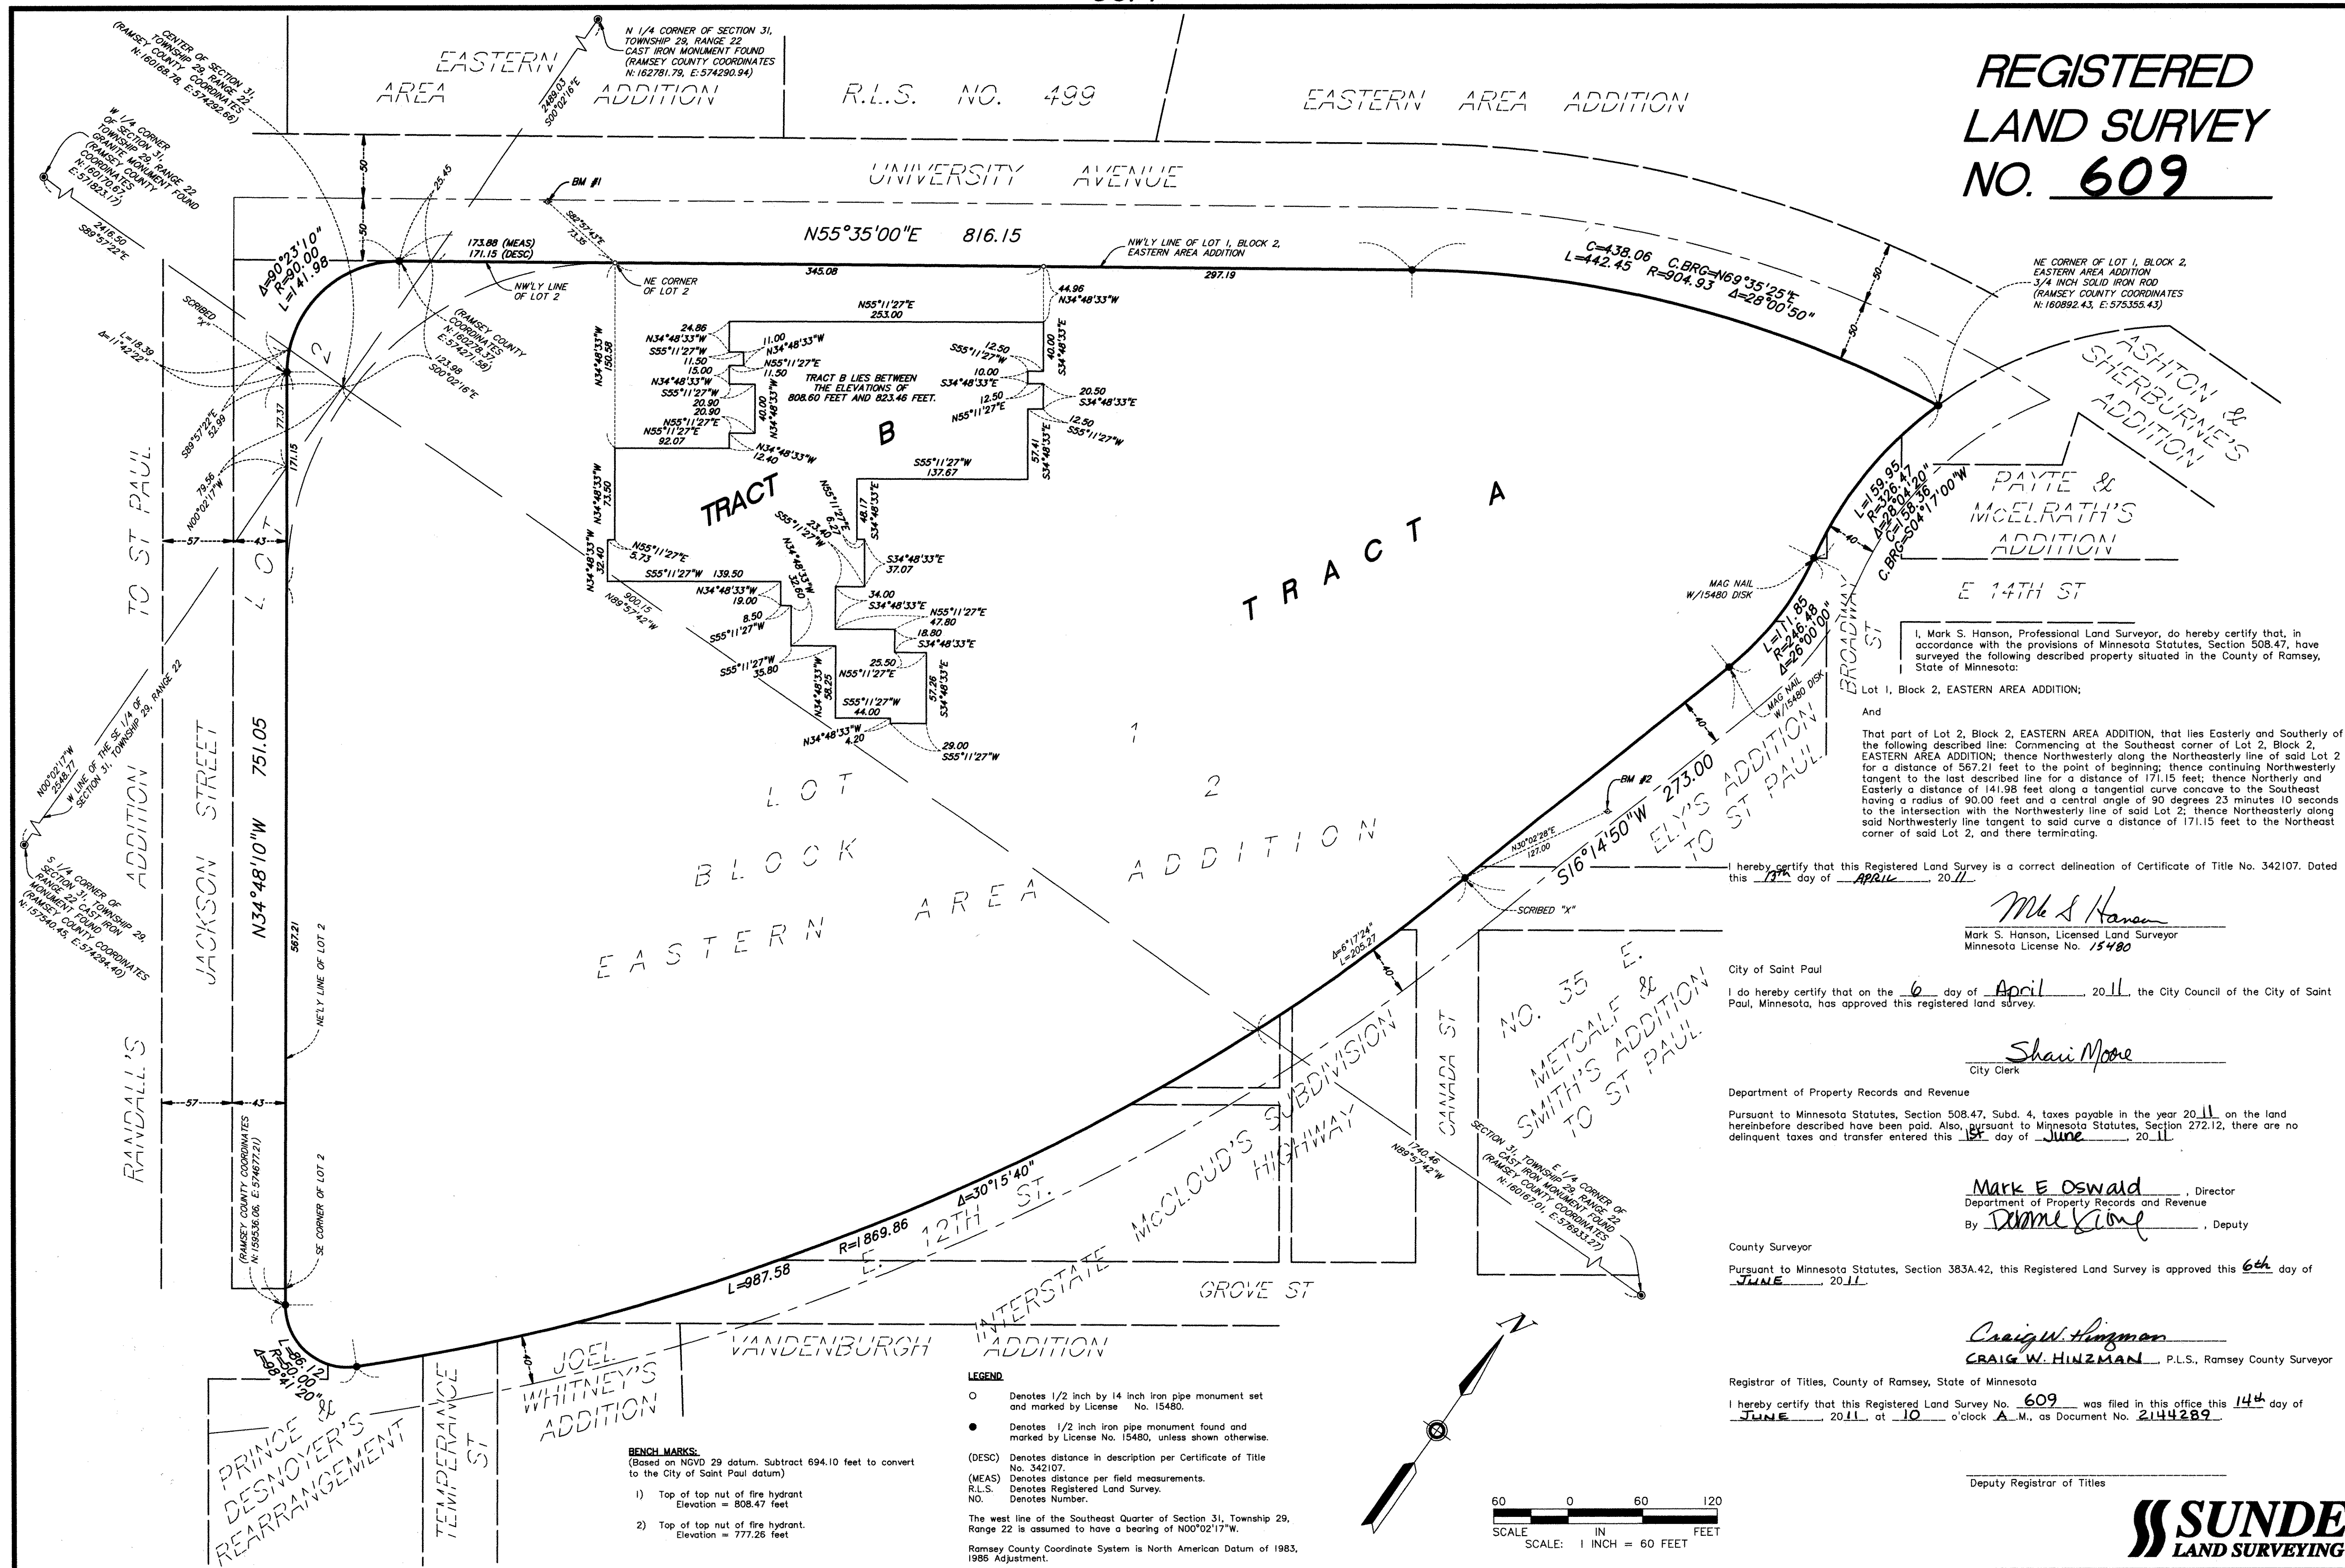

SUNDE
LAND SURVEYING