


REGISTERED LAND SURVEY NO. 611

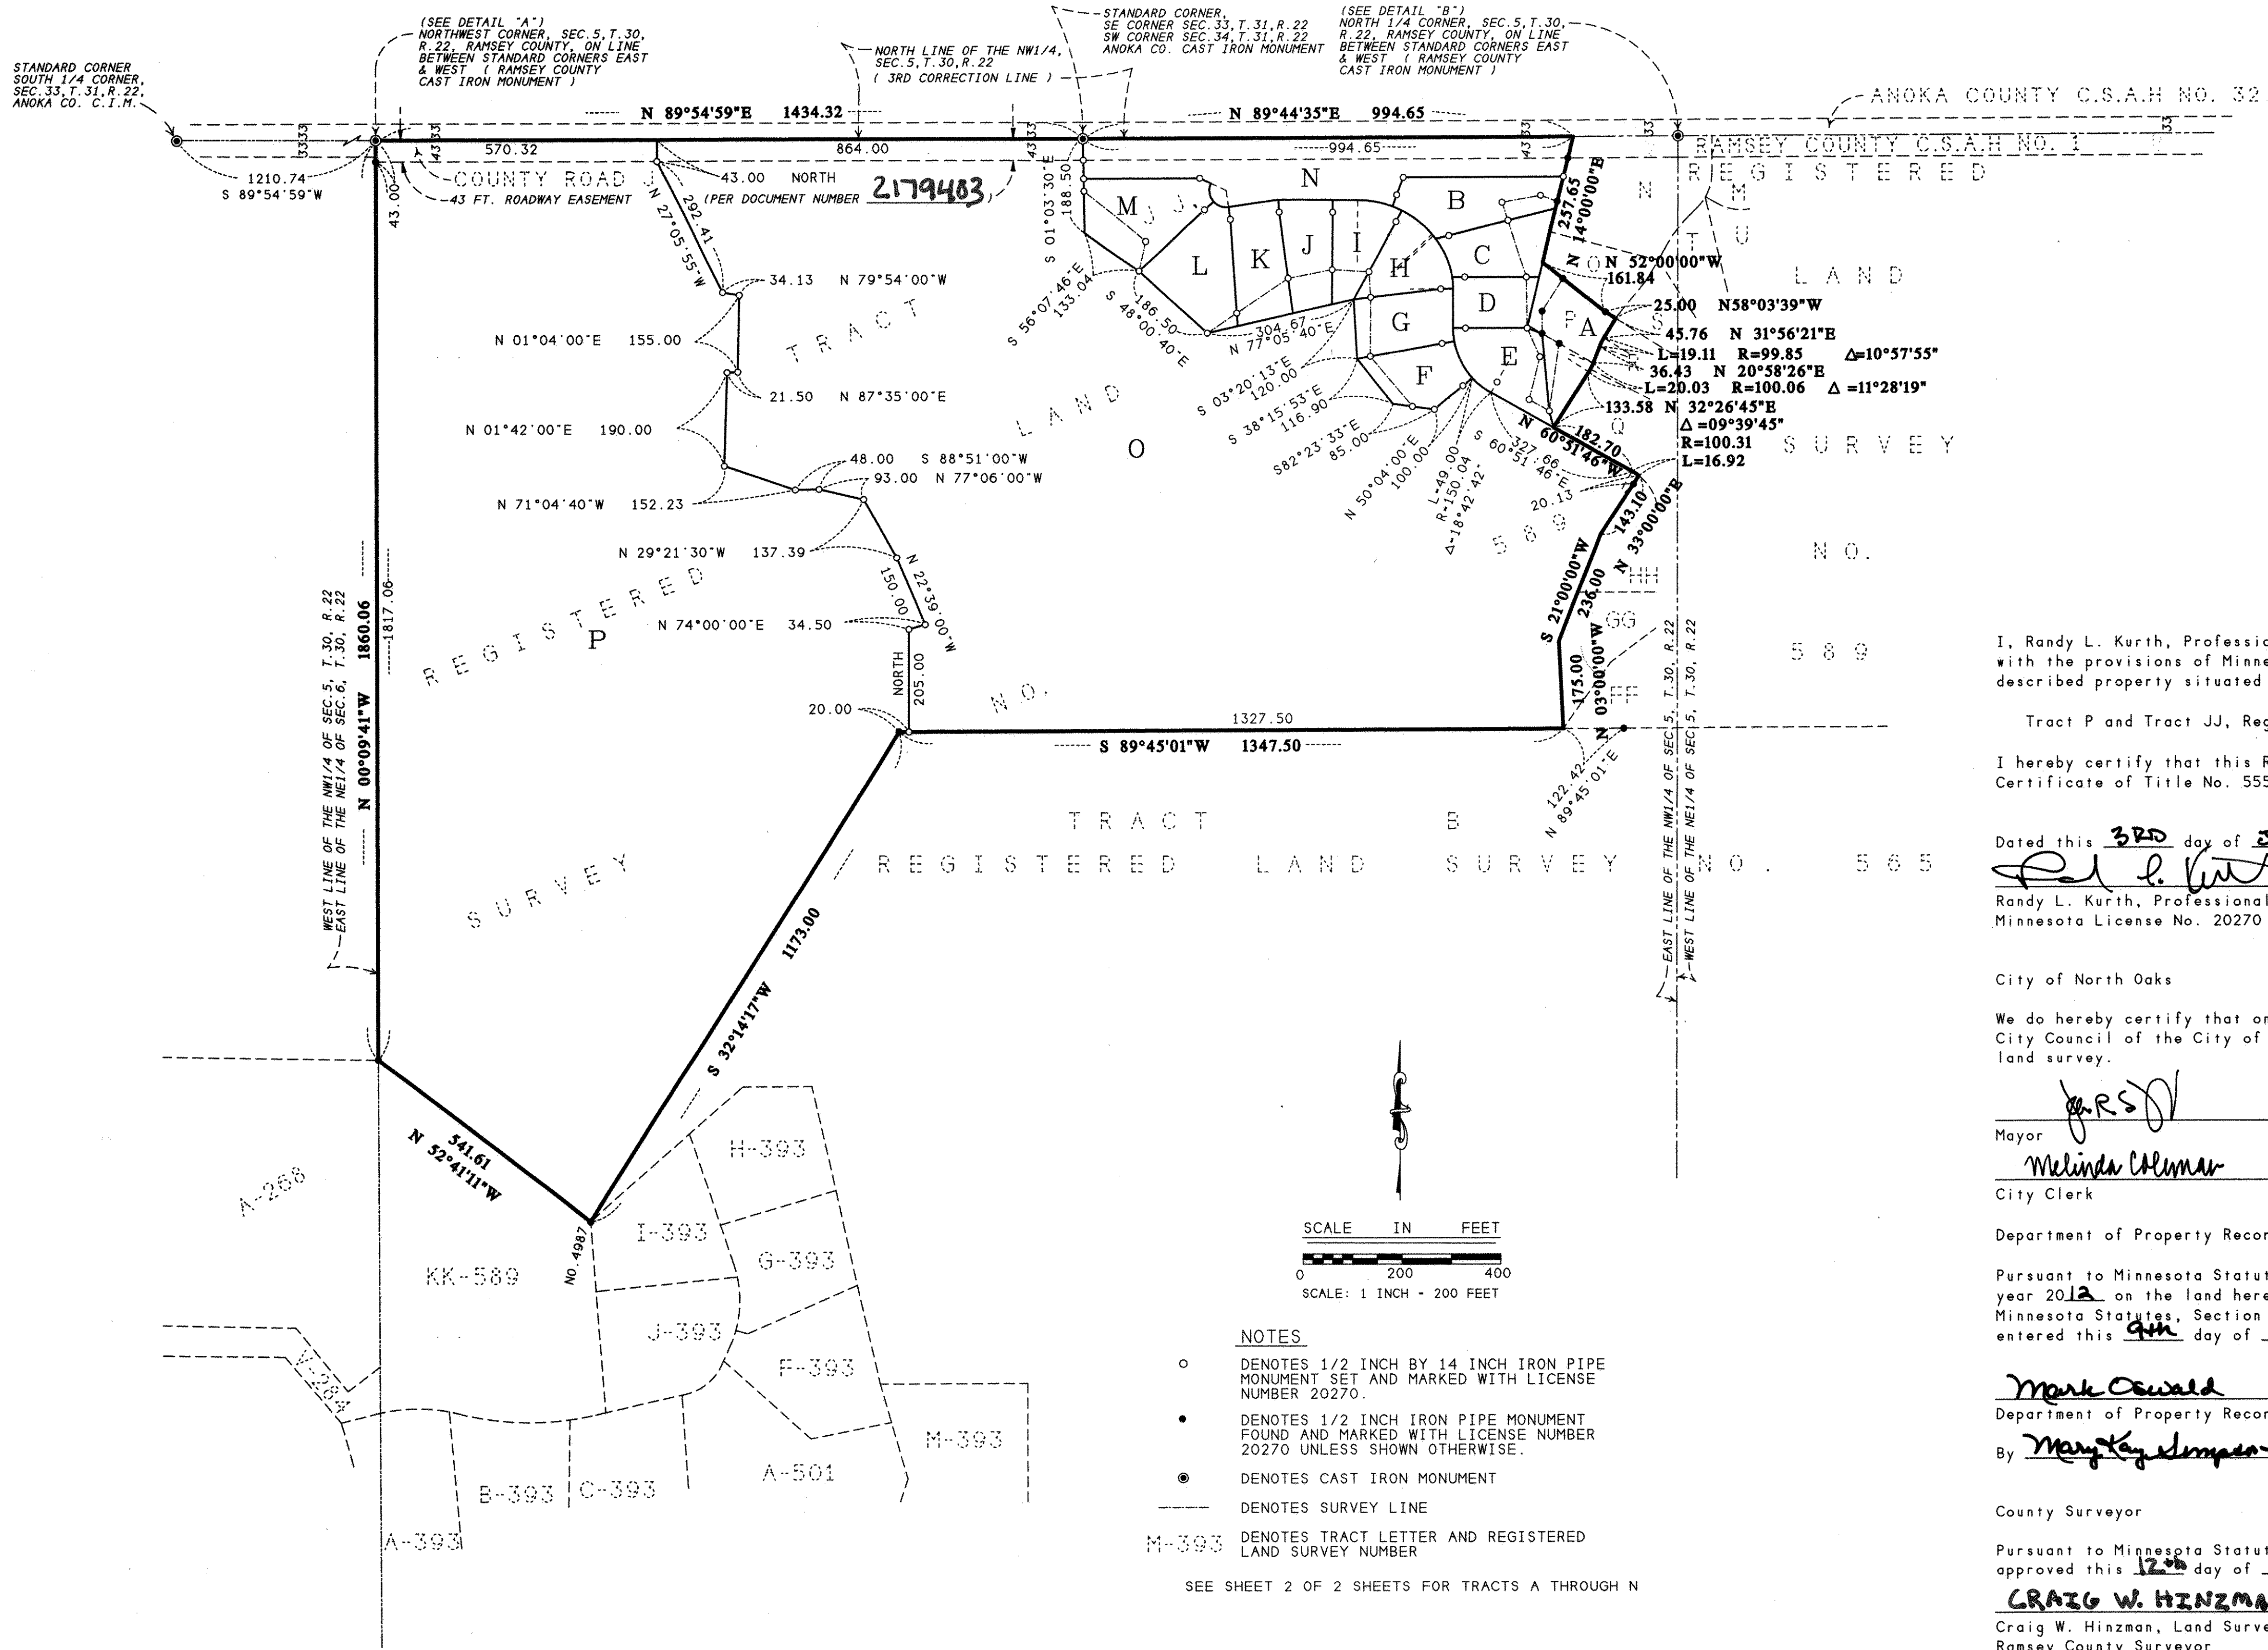


NOTES

- DENOTES 1/2 INCH BY 14 INCH IRON PIPE MONUMENT SET AND MARKED WITH LICENSE NUMBER 20270.
- DENOTES 1/2 INCH IRON PIPE MONUMENT FOUND AND MARKED WITH LICENSE NUMBER 20270 UNLESS SHOWN OTHERWISE.
- DENOTES CAST IRON MONUMENT
- DENOTES SURVEY LINE
- M-393 DENOTES TRACT LETTER AND REGISTERED LAND SURVEY NUMBER

SEE SHEET 2 OF 2 SHEETS FOR TRACTS A THROUGH N

FOR PURPOSES OF THIS REGISTERED LAND SURVEY THE WEST LINE OF THE NW 1/4 OF SECTION 5, T.30, R.22 IS ASSUMED TO BEAR NORTH 00 DEGREES, 09 MINUTES, 41 SECONDS WEST.

KURTH SURVEYING, INC.
4002 JEFFERSON ST.
COLUMBIA HEIGHTS, MN
PHONE: (763) 788-9769
FAX: (763) 788-7602
E-MAIL: KURTHSURVEY@AOL.COM

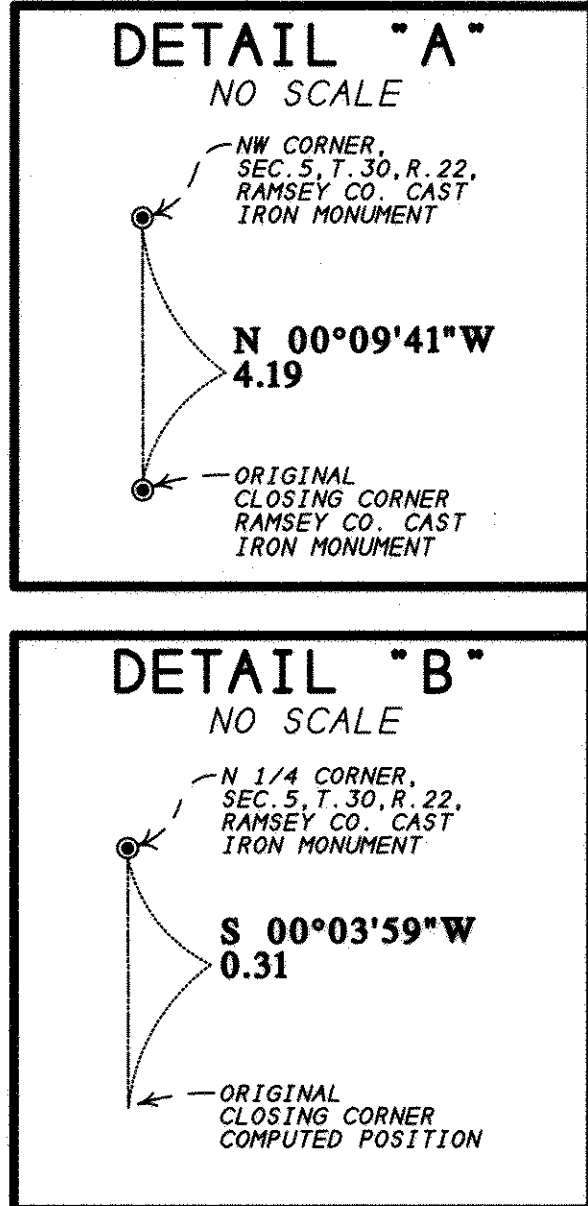

I, Randy L. Kurth, Professional Land Surveyor, do hereby certify that, in accordance with the provisions of Minnesota Statutes, Section 508.47, have surveyed the following described property situated in the County of Ramsey, State of Minnesota:

Tract P and Tract JJ, Registered Land Survey No. 589;

I hereby certify that this Registered Land Survey is a correct delineation of Certificate of Title No. 555997 and No. 556017, respectively.

Dated this 3RD day of JULY, 2012.
Randy L. Kurth
Randy L. Kurth, Professional Land Surveyor
Minnesota License No. 20270

City of North Oaks

We do hereby certify that on the 5th day of July, 2012, the City Council of the City of North Oaks, Minnesota, has approved this registered land survey.

[Signature]
Mayor
Melinda Olmar
City Clerk

Department of Property Records and Revenue

Pursuant to Minnesota Statutes, Section 508.47, Subd. 4, taxes payable in the year 2012 on the land herein before described have been paid. Also pursuant to Minnesota Statutes, Section 272.12, there are no delinquent taxes and transfer entered this 9th day of July, 2012.

Mark Coward, Director
Department of Property Records and Revenue
By Mary Kay Simpson, Deputy

County Surveyor

Pursuant to Minnesota Statutes, Section 383A.42, this Registered Land Survey is approved this 12th day of July, 2012.

CRAIG W. HINZMAN By: Daniel D. Baar
Craig W. Hinzman, Land Surveyor DANIEL D. BAAR
Ramsey County Surveyor DEPUTY COUNTY SURVEYOR

Registrar of Titles, County of Ramsey, State of Minnesota

I hereby certify that this Registered Land Survey No. 611 was filed in this office this 12th day of July, 2012, at 11 o'clock A. M., as Document No. 2179404.

Deputy Registrar of Titles

