


REGISTERED LAND SURVEY NO. 612

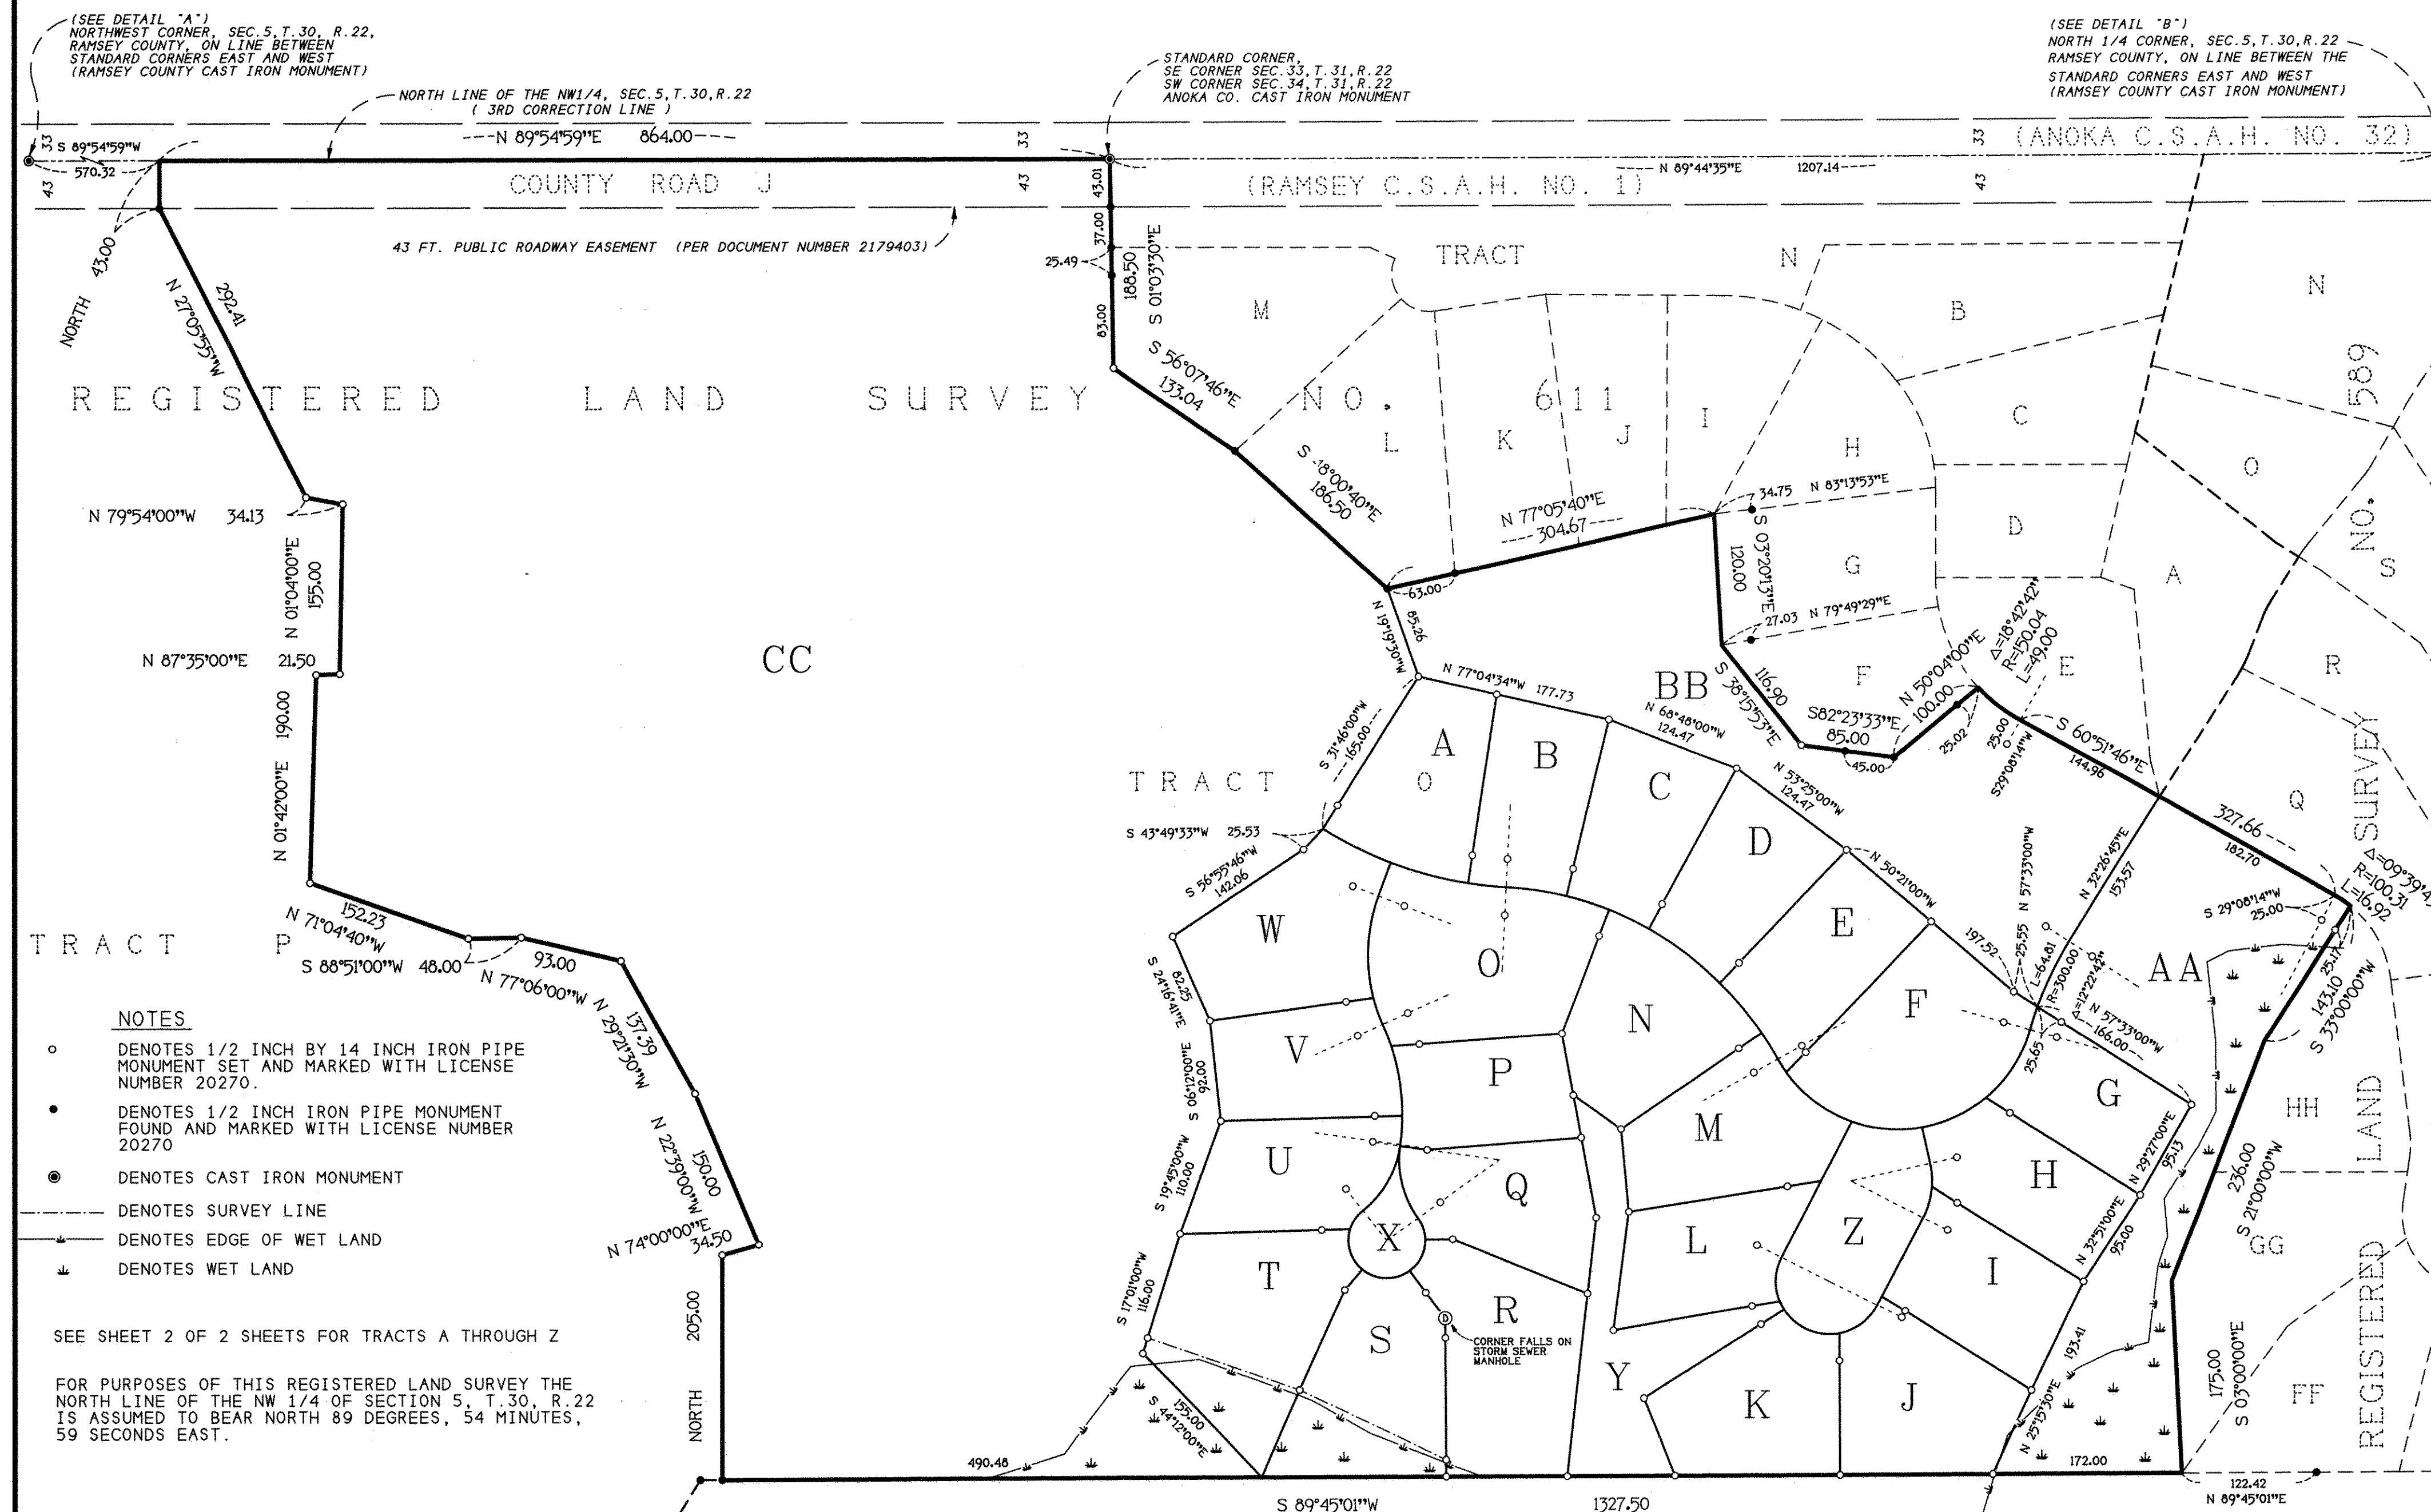

NW CORNER,
SEC. 5, T. 30, R. 22,
RAMSEY CO. CAST
IRON MONUMENT

N 00°09'41"W
4.19

ORIGINAL
CLOSING CORNER
RAMSEY CO. CAST
IRON MONUMENT

Diagram illustrating a corner monument and its closing position:

- Top Point:** A circle with a dot inside, labeled "N 1/4 CORNER, SEC. 5, T. 30, R. 22, RAMSEY CO., CAST IRON MONUMENT".
- Vertical Line:** A solid vertical line descends from the monument.
- Original Closing Corner:** A point on the vertical line, indicated by a dashed line and an arrow, labeled "ORIGINAL CLOSING CORNER".
- Computed Position:** A point further down the vertical line, indicated by a dashed line and an arrow, labeled "COMPUTED POSITION".
- Angle:** An angle of **S 00°03'59"W 0.31** is shown between the vertical line and a dashed line extending from the monument.

Deputy Registrar of Titles

SCALE IN FEET



0 100 200

SCALE: 1 INCH = 100 FEET

KURTH SURVEYING, INC.
4002 JEFFERSON ST.
COLUMBIA HEIGHTS, MN
PHONE: (763) 788-9769
FAX: (763) 788-7602
E-MAIL: kse@kurthsurveyinginc.com


COPY

N O . 6 1 1

CC



-  DENOTES SURVEY LINE
 DENOTES EDGE OF WET LAND
 DENOTES WET LAND

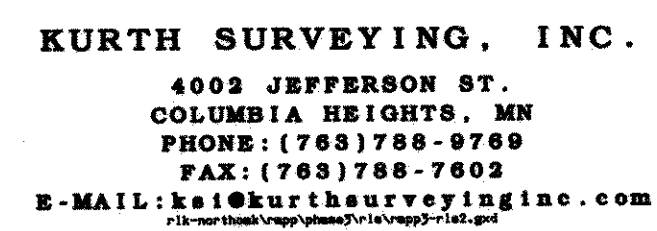

LAND

N O .

5 6 5