


REGISTERED LAND SURVEY NO. 614



DETAIL "B"

TRACT EE - 1 INCH = 100 FEET

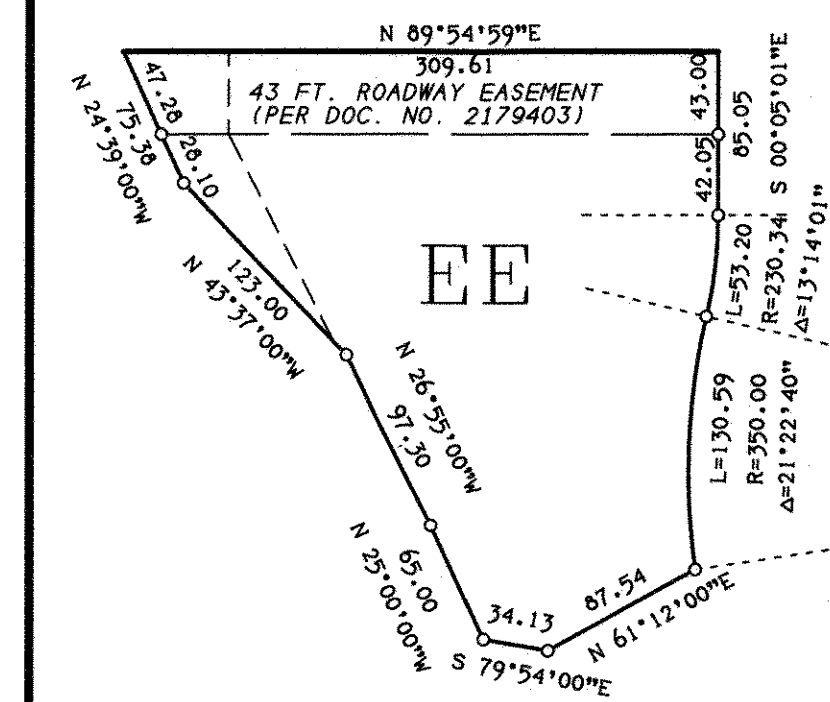

DETAIL "A"

NO SCALE

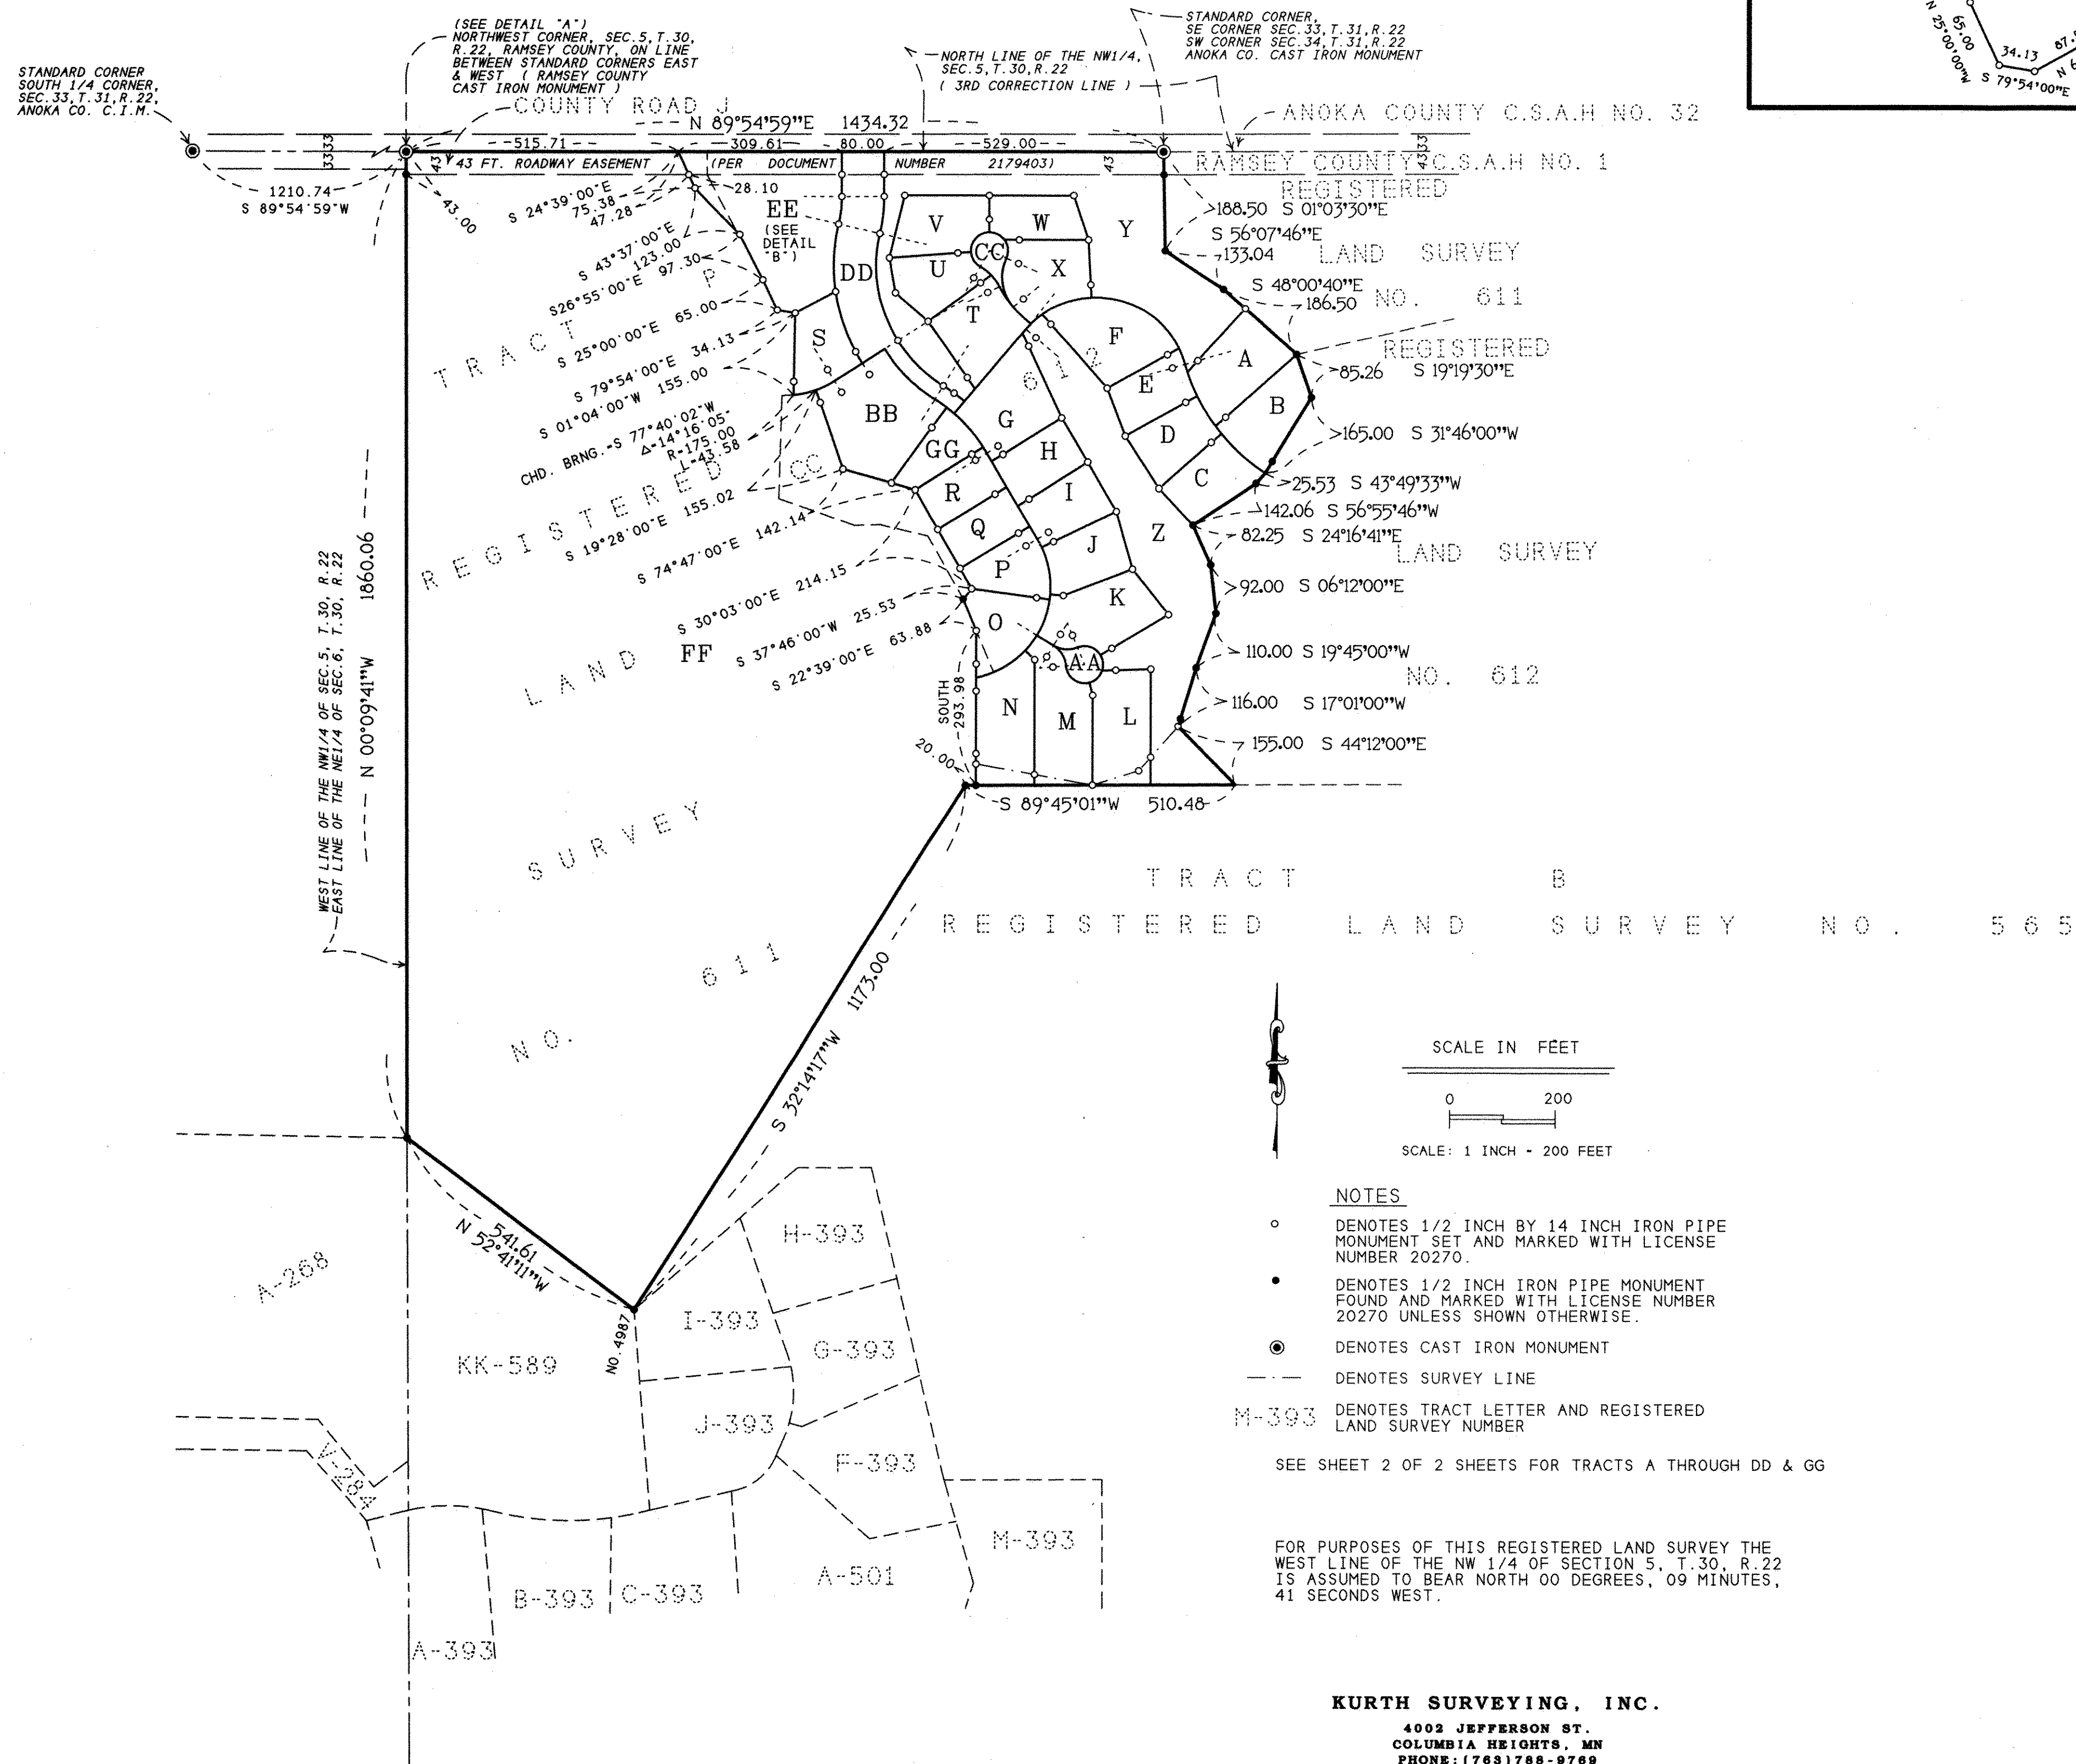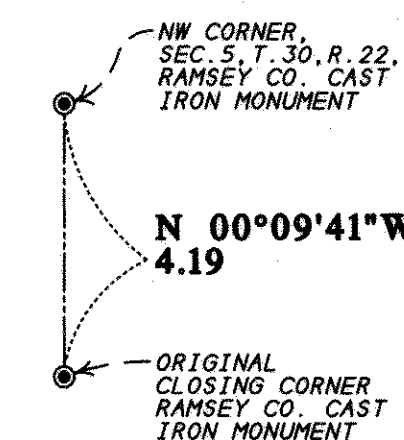

I, Randy L. Kurth, Professional Land Surveyor, do hereby certify that, in accordance with the provisions of Minnesota Statutes, Section 508.47, have surveyed the following described property situated in the County of Ramsey, State of Minnesota:

Tract P, REGISTERED LAND SURVEY NO. 611 and Tract CC, REGISTERED LAND SURVEY NO. 612;

I hereby certify that this Registered Land Survey is a correct delineation of parts of Certificate of Title No. 596510 and No. 596598, respectively.

Dated this 15TH day of OCTOBER, 2013.

Randy L. Kurth
Randy L. Kurth, Professional Land Surveyor
Minnesota License No. 20270

City of North Oaks

We do hereby certify that on the 12th day of September, 2013, the City Council of the City of North Oaks, Minnesota, has approved this registered land survey.

[Signature]
Mayor
[Signature]
City Clerk

Department of Property Records and Revenue

Pursuant to Minnesota Statutes, Section 508.47, Subd. 4, taxes payable in the year 2013 on the land herein before described have been paid. Also pursuant to Minnesota Statutes, Section 272.12, there are no delinquent taxes and transfer entered this 21st day of Oct, 2013.

[Signature], Director
Department of Property Records and Revenue

By *[Signature]*, Deputy

County Surveyor

Pursuant to Minnesota Statutes, Section 383A.42, this Registered Land Survey is approved this 21st day of October, 2013.

[Signature]
Craig W. Hinzman, Land Surveyor
Ramsey County Surveyor

Registrar of Titles, County of Ramsey, State of Minnesota

I hereby certify that this Registered Land Survey No. 614 was filed in this office this 22nd day of OCTOBER, 2013, at 10:00 o'clock A. M., as Document No. 2225995.

Deputy Registrar of Titles

KURTH SURVEYING, INC.

4002 JEFFERSON ST.
COLUMBIA HEIGHTS, MN
PHONE: (763) 788-9789
FAX: (763) 788-7602
E-MAIL: KURTHSURVEY@AOL.COM

REGISTERED LAND SURVEY NO. 614

614



SCALE IN FEET

0 50
SCALE: 1 INCH = 50 FEET

NOTES

- DENOTES 1/2 INCH BY 14 INCH IRON PIPE MONUMENT SET AND MARKED WITH LICENSE NO. 20270
- DENOTES 1/2 INCH IRON PIPE MONUMENT FOUND AND MARKED WITH LICENSE NO. 20270, UNLESS OTHERWISE SHOWN.
- DENOTES SURVEY LINE
- ▲- DENOTES EDGE OF WET LAND
- ≡ DENOTES WET LAND

KURTH SURVEYING, INC.
4003 JEFFERSON ST.
COLUMBIA HEIGHTS, MN
PHONE: (763) 788-9789
FAX: (763) 788-7803
E-MAIL: kuf@kurthsurveying.com

