


REGISTERED LAND SURVEY NO. **615****WILKINSON LAKE**

LAKE ELEVATION ON JULY 17, 2014
WAS 895.20 FEET (N.G.V.D., 1929)
ORDINARY HIGH WATER ELEVATION IS
895.20 FEET (N.G.V.D., 1929)

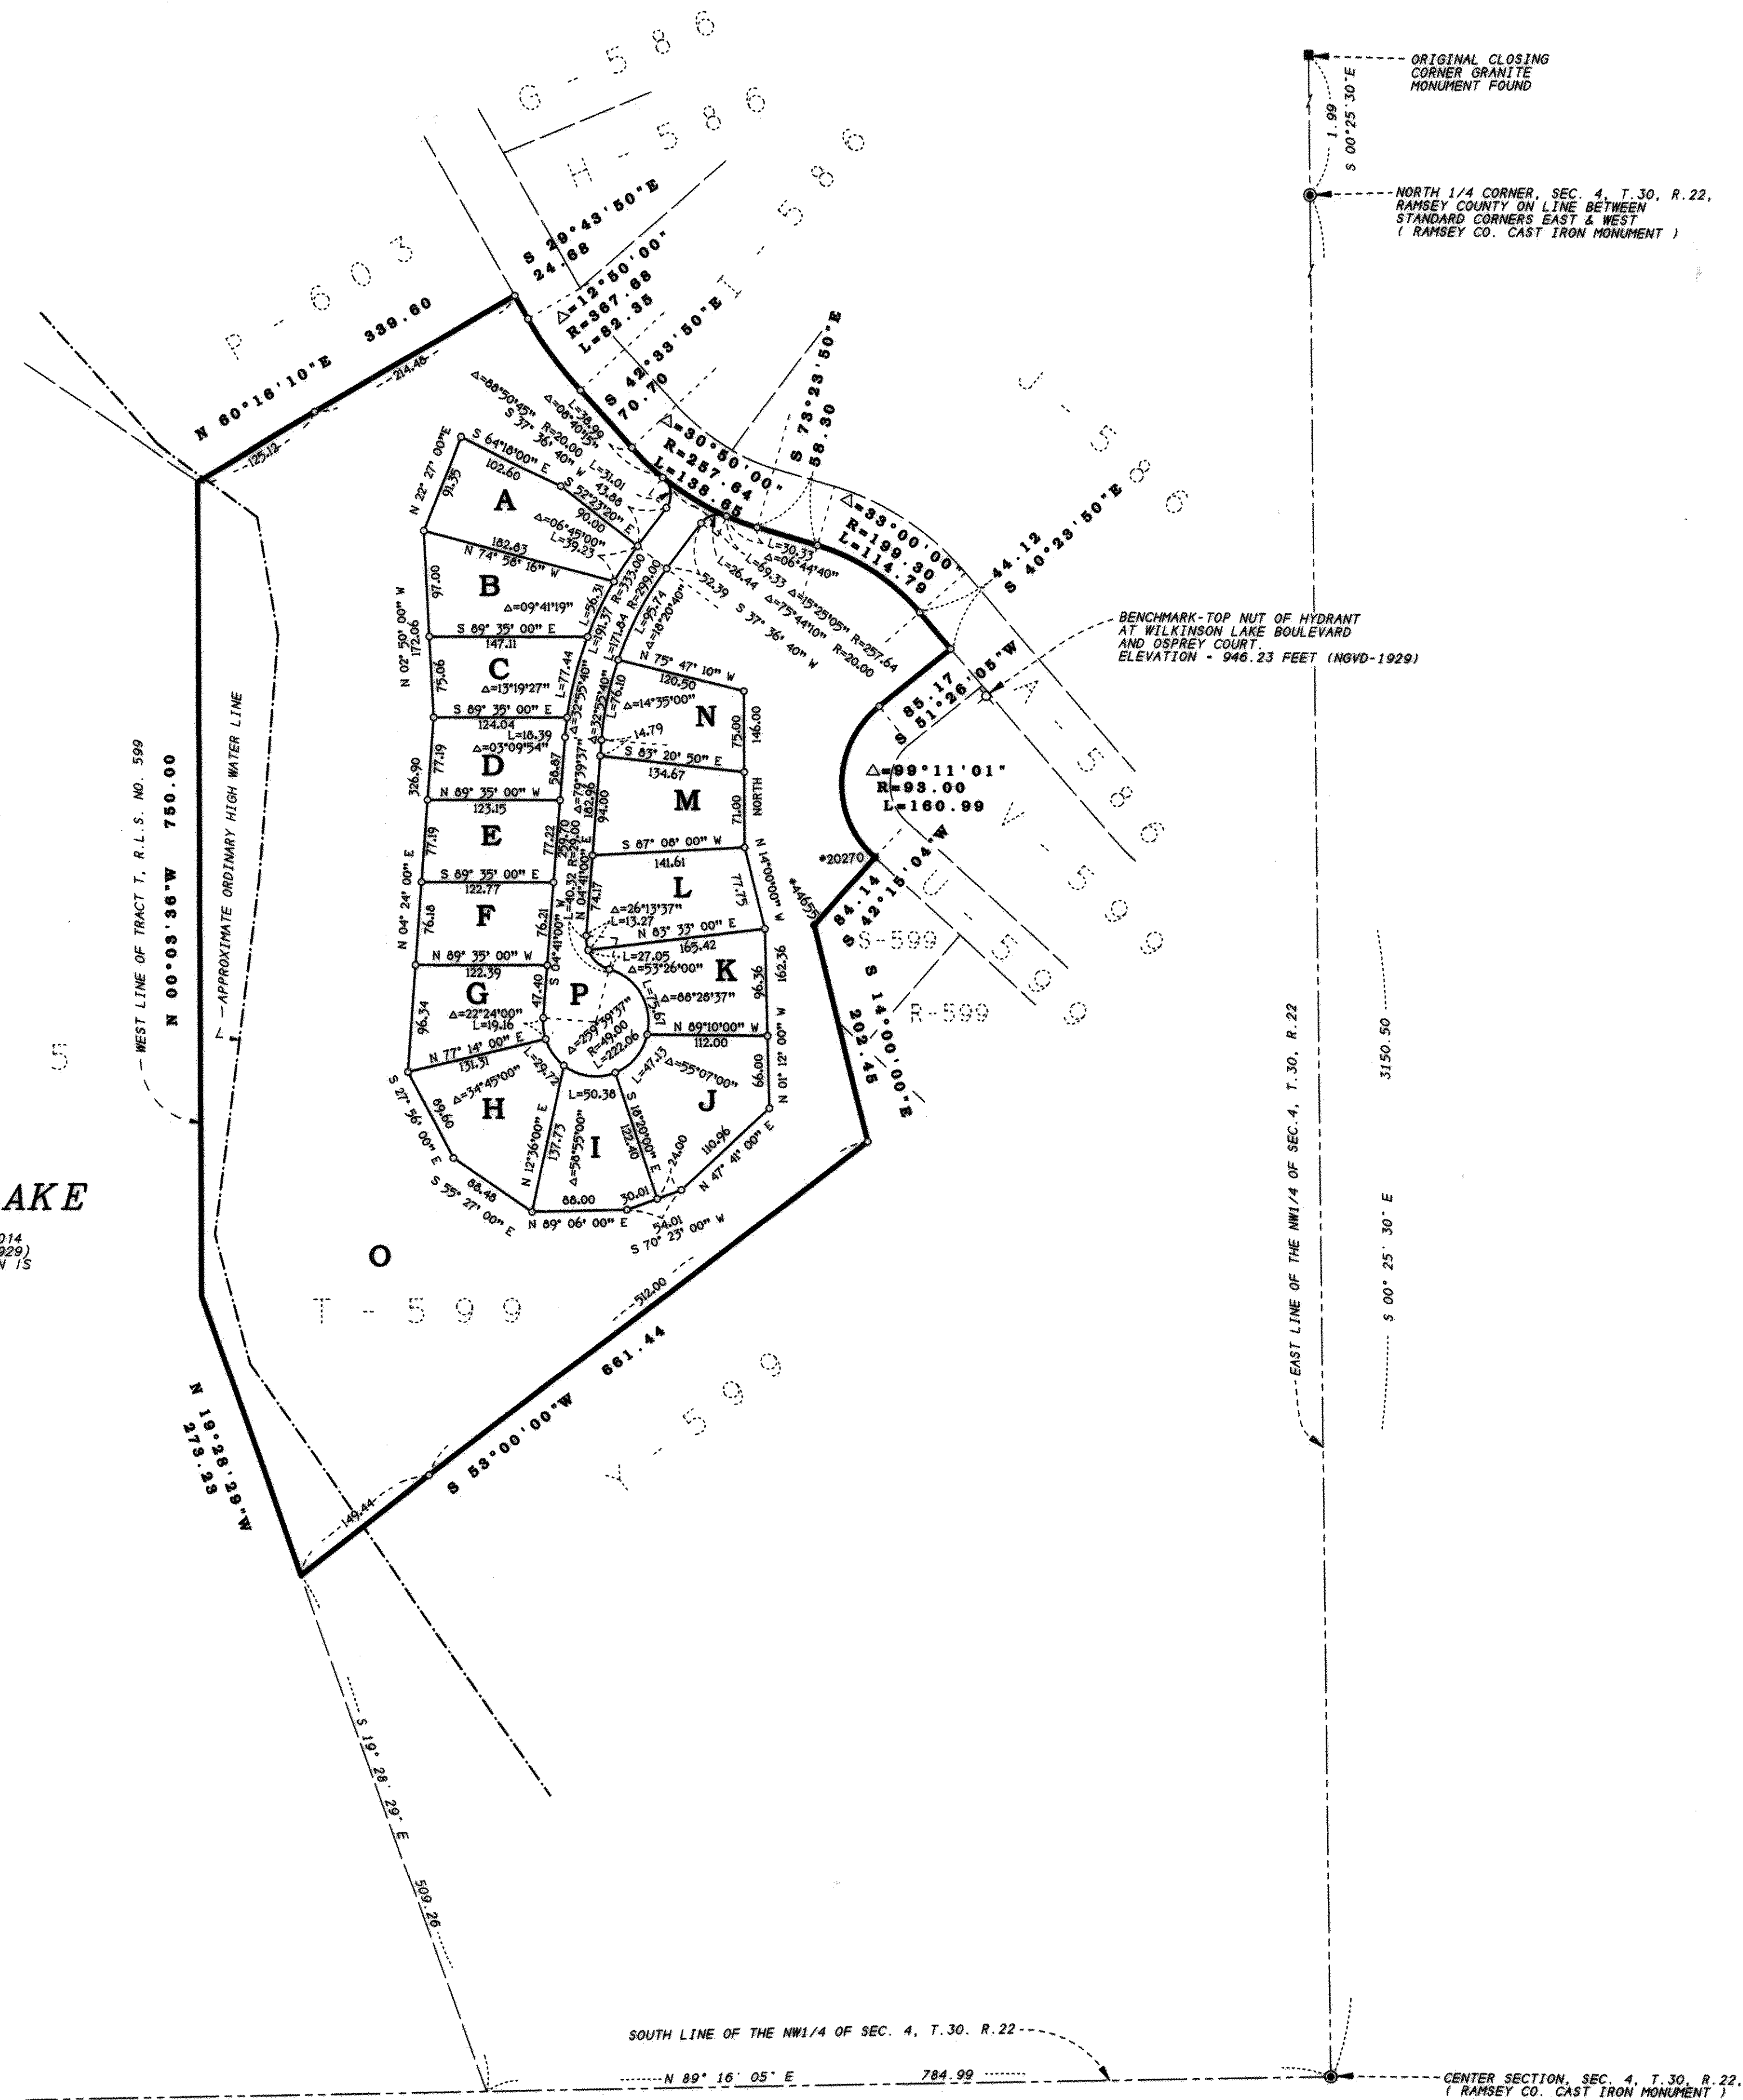

I, Randy L. Kurth, Professional Land Surveyor, do hereby certify that, in accordance with the provisions of Minnesota Statutes, Section 508.47, have surveyed the following described property situated in the County of Ramsey, State of Minnesota:

Tract T, Registered Land Survey No. 599;

I hereby certify that this Registered Land Survey is a correct delineation of Certificate of Title No. 563209.

Dated this 23rd day of JULY, 2014.

Randy L. Kurth
Randy L. Kurth, Professional Land Surveyor
Minnesota License No. 20270

City of North Oaks

We do hereby certify that on the 13th day of MARCH, 2014, the City Council of the City of North Oaks, Minnesota, has approved this Registered Land Survey.

Mayor Mark Oshwald

Mark Oshwald
City Clerk

Department of Property Records and Revenue

Pursuant to Minnesota Statutes, Section 508.47, taxes payable in the year 2014 on the land herein before described have been paid. Also pursuant to Minnesota Statutes, Section 272.12, there are no delinquent taxes and transfer entered this 29th day of JULY, 2014.

Mark Oshwald, Director
Department of Property Records and Revenue

By Mark Oshwald, Deputy

County Surveyor

Pursuant to Minnesota Statutes, Section 383A.42, this Registered Land Survey is approved this 22nd day of JULY, 2014.

Craig W. Hinzman
Craig W. Hinzman, Land Surveyor
Ramsey County Surveyor

Registrar of Titles, County of Ramsey, State of Minnesota

I hereby certify that this Registered Land Survey No. 615 was filed in this office this 30th day of JULY, 2014, at 12:00 o'clock P. M., as Document No. T02510067.

Deputy Registrar of Titles



SCALE IN FEET
0 100 200
SCALE: 1 INCH = 100 FEET

NOTES

- DENOTES 1/2 INCH BY 14 INCH IRON PIPE MONUMENT SET AND MARKED WITH LICENSE NUMBER 20270.
- DENOTES 1/2 INCH BY 14 INCH IRON PIPE MONUMENT FOUND AND MARKED AS SHOWN

A-599 DENOTES UNDERLYING TRACT LETTER AND REGISTERED LAND SURVEY NUMBER

FOR PURPOSES OF THIS REGISTERED LAND SURVEY THE WEST LINE OF TRACT T, REGISTERED LAND SURVEY NO. 599 IS ASSUMED TO BEAR NORTH 00 DEGREES 03 MINUTES 36 SECONDS WEST.

KURTH SURVEYING, INC.

4002 JEFFERSON ST.
COLUMBIA HEIGHTS, MN
PHONE: (763) 768-0768
FAX: (763) 768-7602
E-MAIL: KURTHSURVEY@aol.com