


REGISTERED LAND SURVEY NO. 622

SCALE 1 INCH = 60 FEET

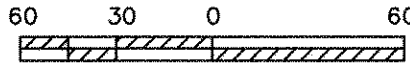

LEGEND

- SET 5/8 INCH DIA. IRON ROD WITH PLASTIC I.D. CAP, P.L.S. NUM. 15481
- FOUND 1 3/8 INCH O.D. IRON PIPE WITH PLASTIC I.D. CAP, P.L.S. NUM. 15481
- FOUND 5/8 INCH DIA. IRON ROD WITH PLASTIC I.D. CAP, P.L.S. NUM. 15481
- FOUND 1 1/8 INCH O.D. IRON PIPE CRIMPED ON TOP
- FOUND 1 1/16 INCH O.D. IRON PIPE
- ▲ FOUND 1 3/8 INCH O.D. IRON PIPE
- FOUND 1 3/8 INCH O.D. IRON PIPE CRIMPED ON TOP
- ▼ COMPUTED LOCATION ONLY, NOTHING SET

REC. AS, OR (R) RECORDED AS DATA FROM THE REGISTERED LAND SURVEY AS REFERENCED


NOTE: ALL DISTANCE MEASUREMENTS ARE IN FEET

R= RADIUS
L= ARC LENGTH
Δ= DELTA ANGLE

SURVEYOR'S NOTES:

FOR PURPOSES OF THIS REGISTERED LAND SURVEY THE BEARINGS ARE REFERENCED TO THE NORTH LINE OF TRACT "A", REGISTERED LAND SURVEY NO. 8, ASSUMED AS N. 65°37'20" W.

THE 1 3/8 INCH O.D. IRON PIPES AND THE 5/8 INCH DIAMETER IRON RODS ARE CAPPED WITH RED PLASTIC CAPS INSCRIBED WITH MY NAME AND LICENSE NUMBER - "RON HOFFMANN MNRLS 15481".

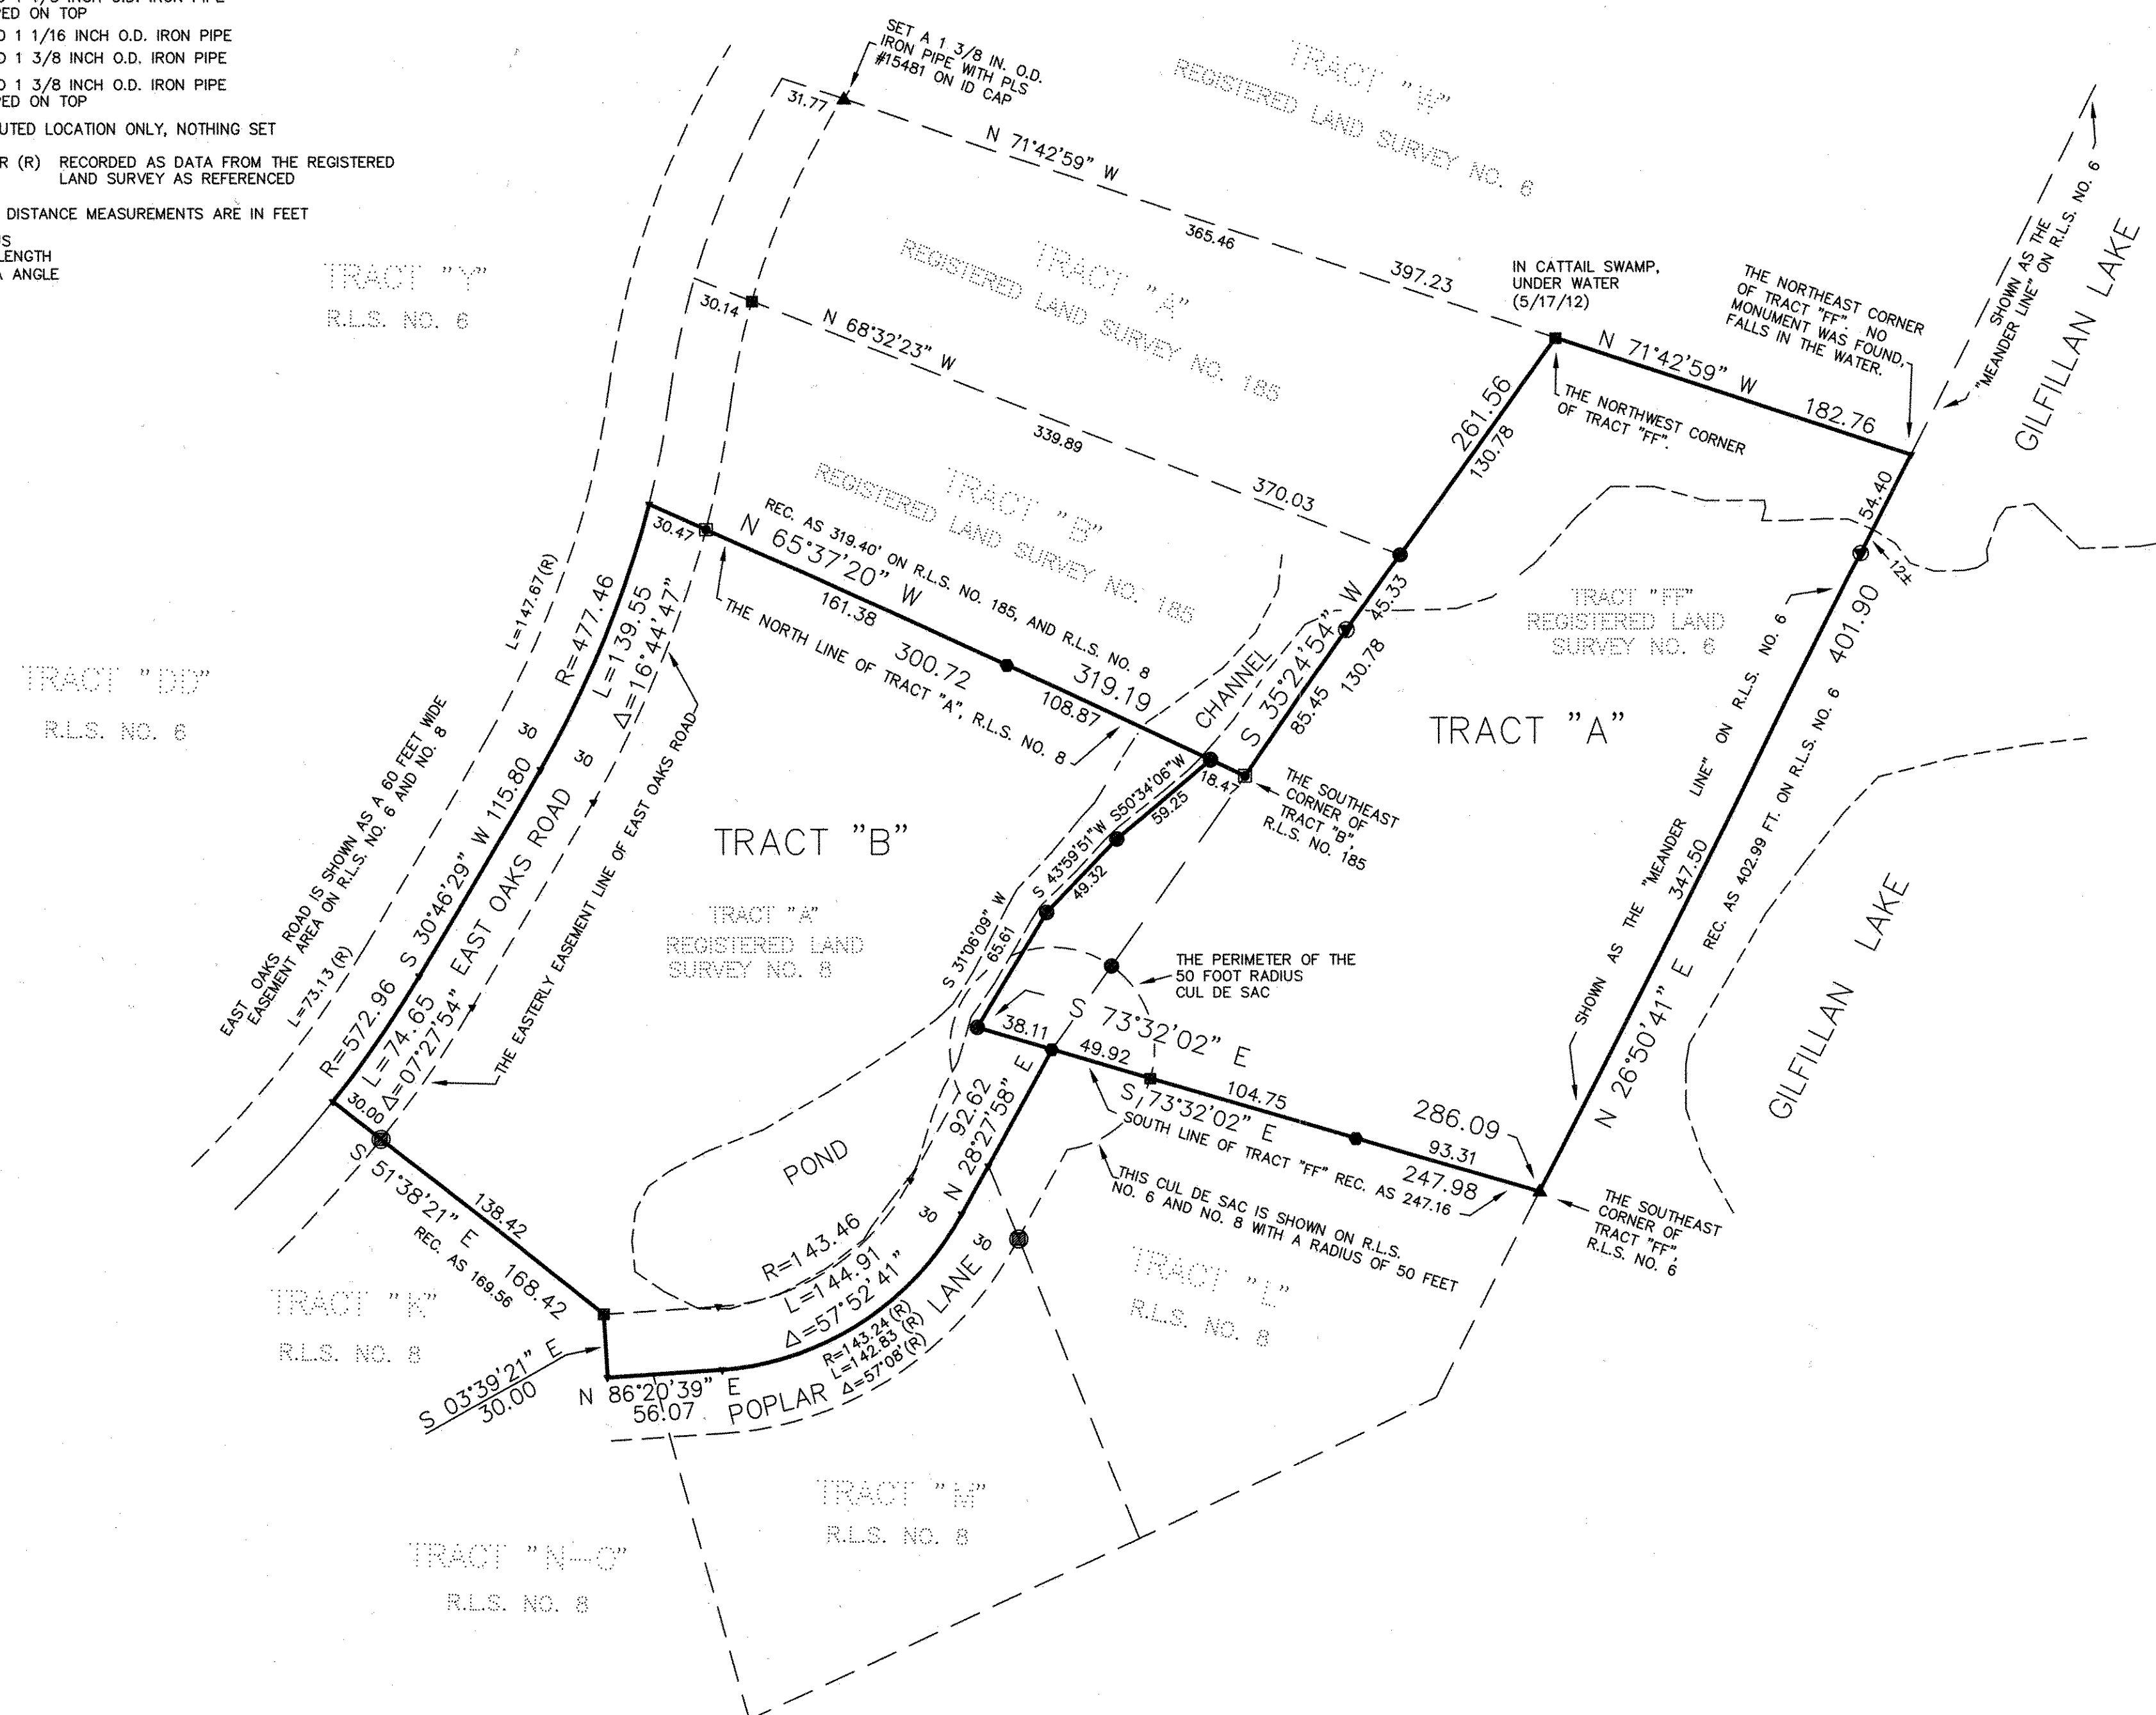

SURVEYOR'S CERTIFICATE:

I, Ronald E. Hoffmann, Professional Land Surveyor, do hereby certify that, in accordance with the provisions of Minnesota Statutes, Section 508.47, have surveyed the following described property situated in the County of Ramsey, State of Minnesota:

TRACT "FF.", REGISTERED LAND SURVEY NO. 6

AND

TRACT "A", REGISTERED LAND SURVEY NO. 8

I hereby certify that this Registered Land Survey is a correct delineation of part of Certificate of Title Number 563383, and Certificate of Title Number 604970.

Signature Ronald E. Hoffmann, Dated this 31st day of December, 2015.

Ronald E. Hoffmann, Land Surveyor, Minnesota License No. 15481

STATE OF MINNESOTA COUNTY OF HENNEPIN

The foregoing instrument was acknowledged before me on this 21st day of December, 2015, by Ronald E. Hoffmann, Land Surveyor, Minnesota License Number 15481.Signature Brenda M. JohnsenPrinted name Brenda M. JohnsenNotary Public, Hennepin County, Minnesota
My Commission Expires 01/31/2018

CITY OF NORTH OAKS

We do hereby certify that on the 22nd day of December, 2015, the City Council of the City of North Oaks, Minnesota, has approved this Registered Land Survey.Signature Mark J. Egert MayorSignature Michael J. Egert
City Administrator

DEPARTMENT OF PROPERTY RECORDS AND REVENUE

Pursuant to Minnesota Statutes, Section 508.47, Subdivision 4, taxes payable in the year 201__ on the land herein before described have been paid. Also, pursuant to Minnesota Statutes, Section 272.12, there are no delinquent taxes and transfer entered this ___ day of _____, 201__.

Signature _____, _____
DEPARTMENT OF PROPERTY RECORDS AND REVENUE, TITLE

BY _____, DEPUTY

RAMSEY COUNTY SURVEYOR'S OFFICE

Pursuant to Minnesota Statutes, Section 383A.42, this Registered Land Survey is approved the 23rd day of December, 2015.Signature Craig H. Hinzman
CRAIG HINZMAN, L.S., RAMSEY COUNTY SURVEYOR

REGISTRAR OF TITLES, RAMSEY COUNTY, STATE OF MINNESOTA

I hereby certify that this Registered Land Survey No. 622 was filed in this office this 29 day of Dec, 2015, at 2 o'clock P.M., as Document Number 2548170Signature _____
DEPUTY REGISTRAR OF TITLES