


REGISTERED LAND SURVEY NO. 624

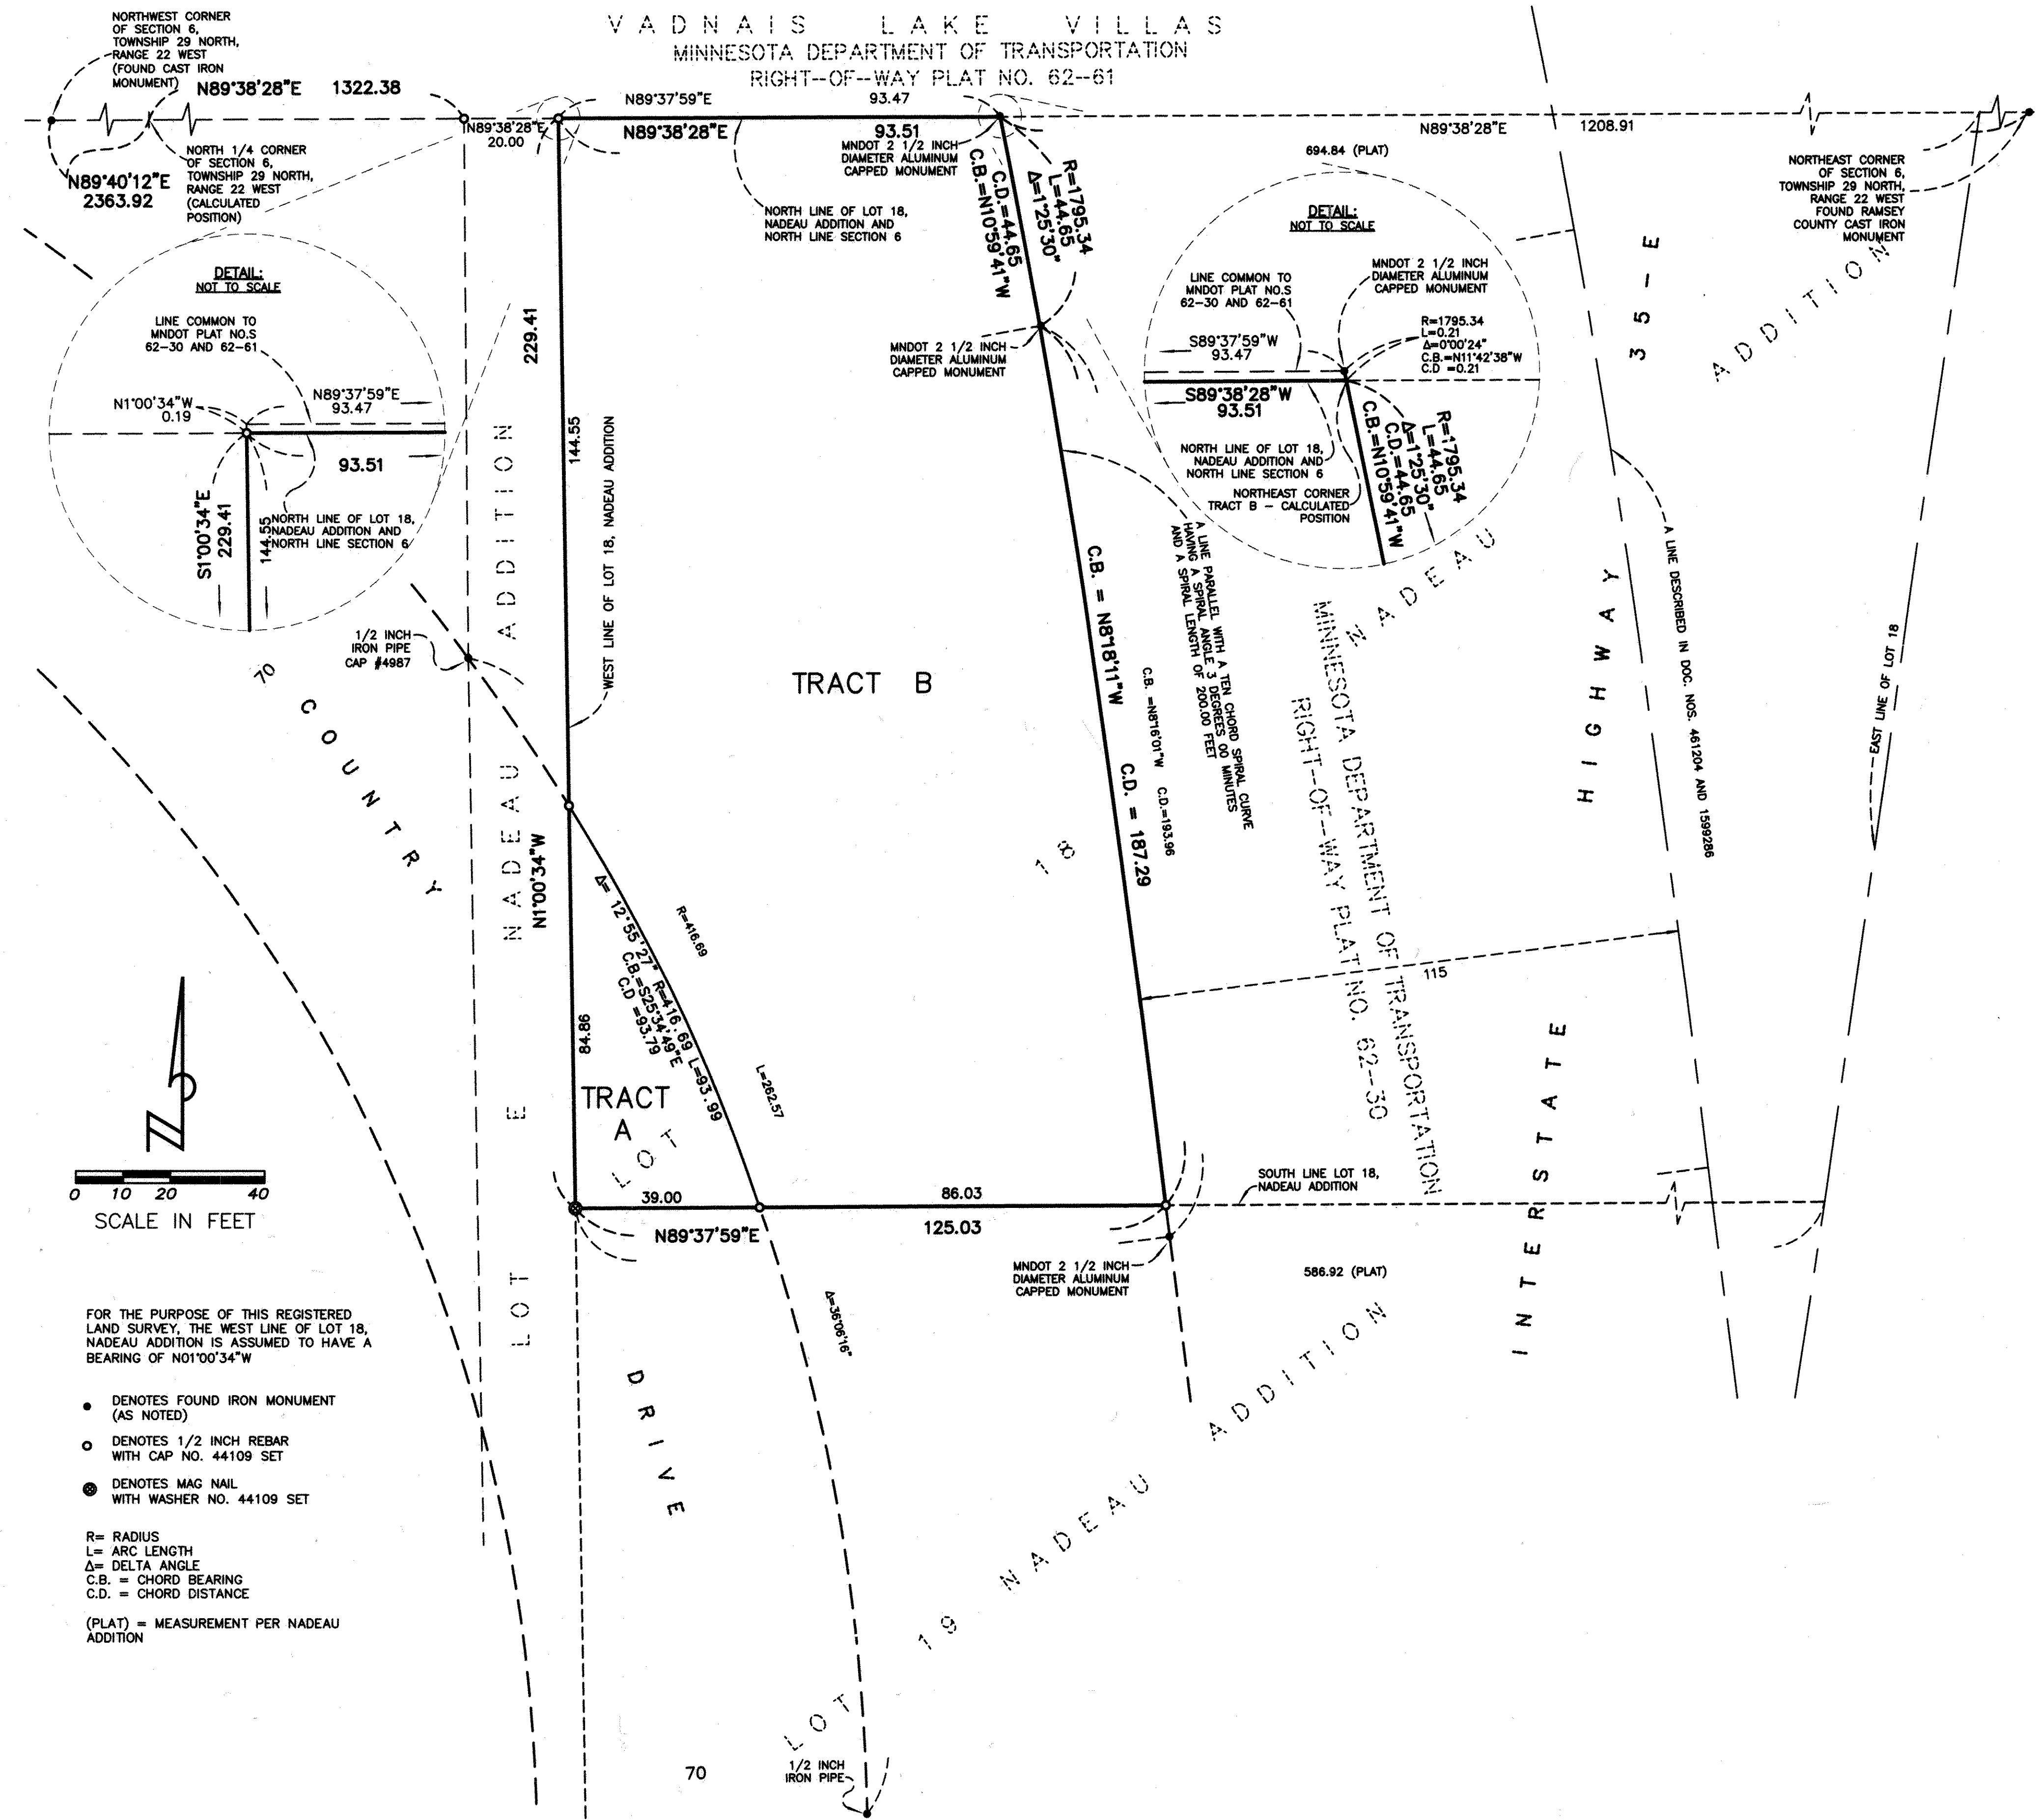

SURVEYORS CERTIFICATE:
I, Travis W. Van Neste, Professional Surveyor, do hereby certify that, in accordance with the provisions of Minnesota Statutes, Section 508.47, have surveyed the following described property situated in the County of Ramsey, State of Minnesota:

That part of Lot 18, NADEAU ADDITION, lying West of the Westerly Right-of-Way line of Interstate 35E, Ramsey County, Minnesota.

I hereby certify that this Registered Land Survey is a correct delineation of Certificate of Title Number 344-339

Trev W Van Nostrand
Trev W. Van Nostrand, Licensed Land Surveyor, Minnesota License No. 44100

Dated this 2ND Day of MAY, 20 16

STATE OF MINNESOTA
COUNTY OF Ramsey
This instrument was acknowledged before me this 2nd day of May, 2016, by
Travis W. Van Neste, a licensed Land Surveyor.

Signature: Chad D. Lemmons
Printed Name: Chad D. Lemmons

Notary Public, Ramsey County, Minnesota
My Commission Expires January 31, 2020

CITY COUNCIL OF LITTLE CANADA, MINNESOTA

We do hereby certify that on the 11th day of May, 2016, the City Council of the City of Little Canada has approved this Registered Land Survey

By [Signature] By [Signature]

DEPARTMENT OF PROPERTY RECORDS AND REVENUE

Pursuant to Minnesota Statutes, Section 508.47, Subdivision 4, taxes payable in the year 2016 on the land herein before described have been paid. Also, pursuant to Minnesota Statutes 272.12, there are no delinquent taxes and transfer entered this _____ day of _____, 2016

Signature: _____ Title: _____

Department of Property Records and Revenue

By: _____, Deputy

RAMSEY COUNTY SURVEYOR'S OFFICE

Pursuant to MN. STAT. Sec. 383A.42, this Registered Land Survey is approved this 23rd
day of May, 2016.

Signature: Craig W. Hinzman
Craig Hinzman, L.S., Ramsey County Surveyor

REGISTRAR OF TITLES, RAMSEY COUNTY, MINNESOTA
I hereby certify that this Registered Land Survey No. 624 was filed in this office this
27th day of MAY, 2016, at 10:07 o'clock A.M, as Document
Number 255931

Signature: _____
Deputy Registrar of Titles

VAN NESTE SURVEYING
PROFESSIONAL SURVEYING SERVICES