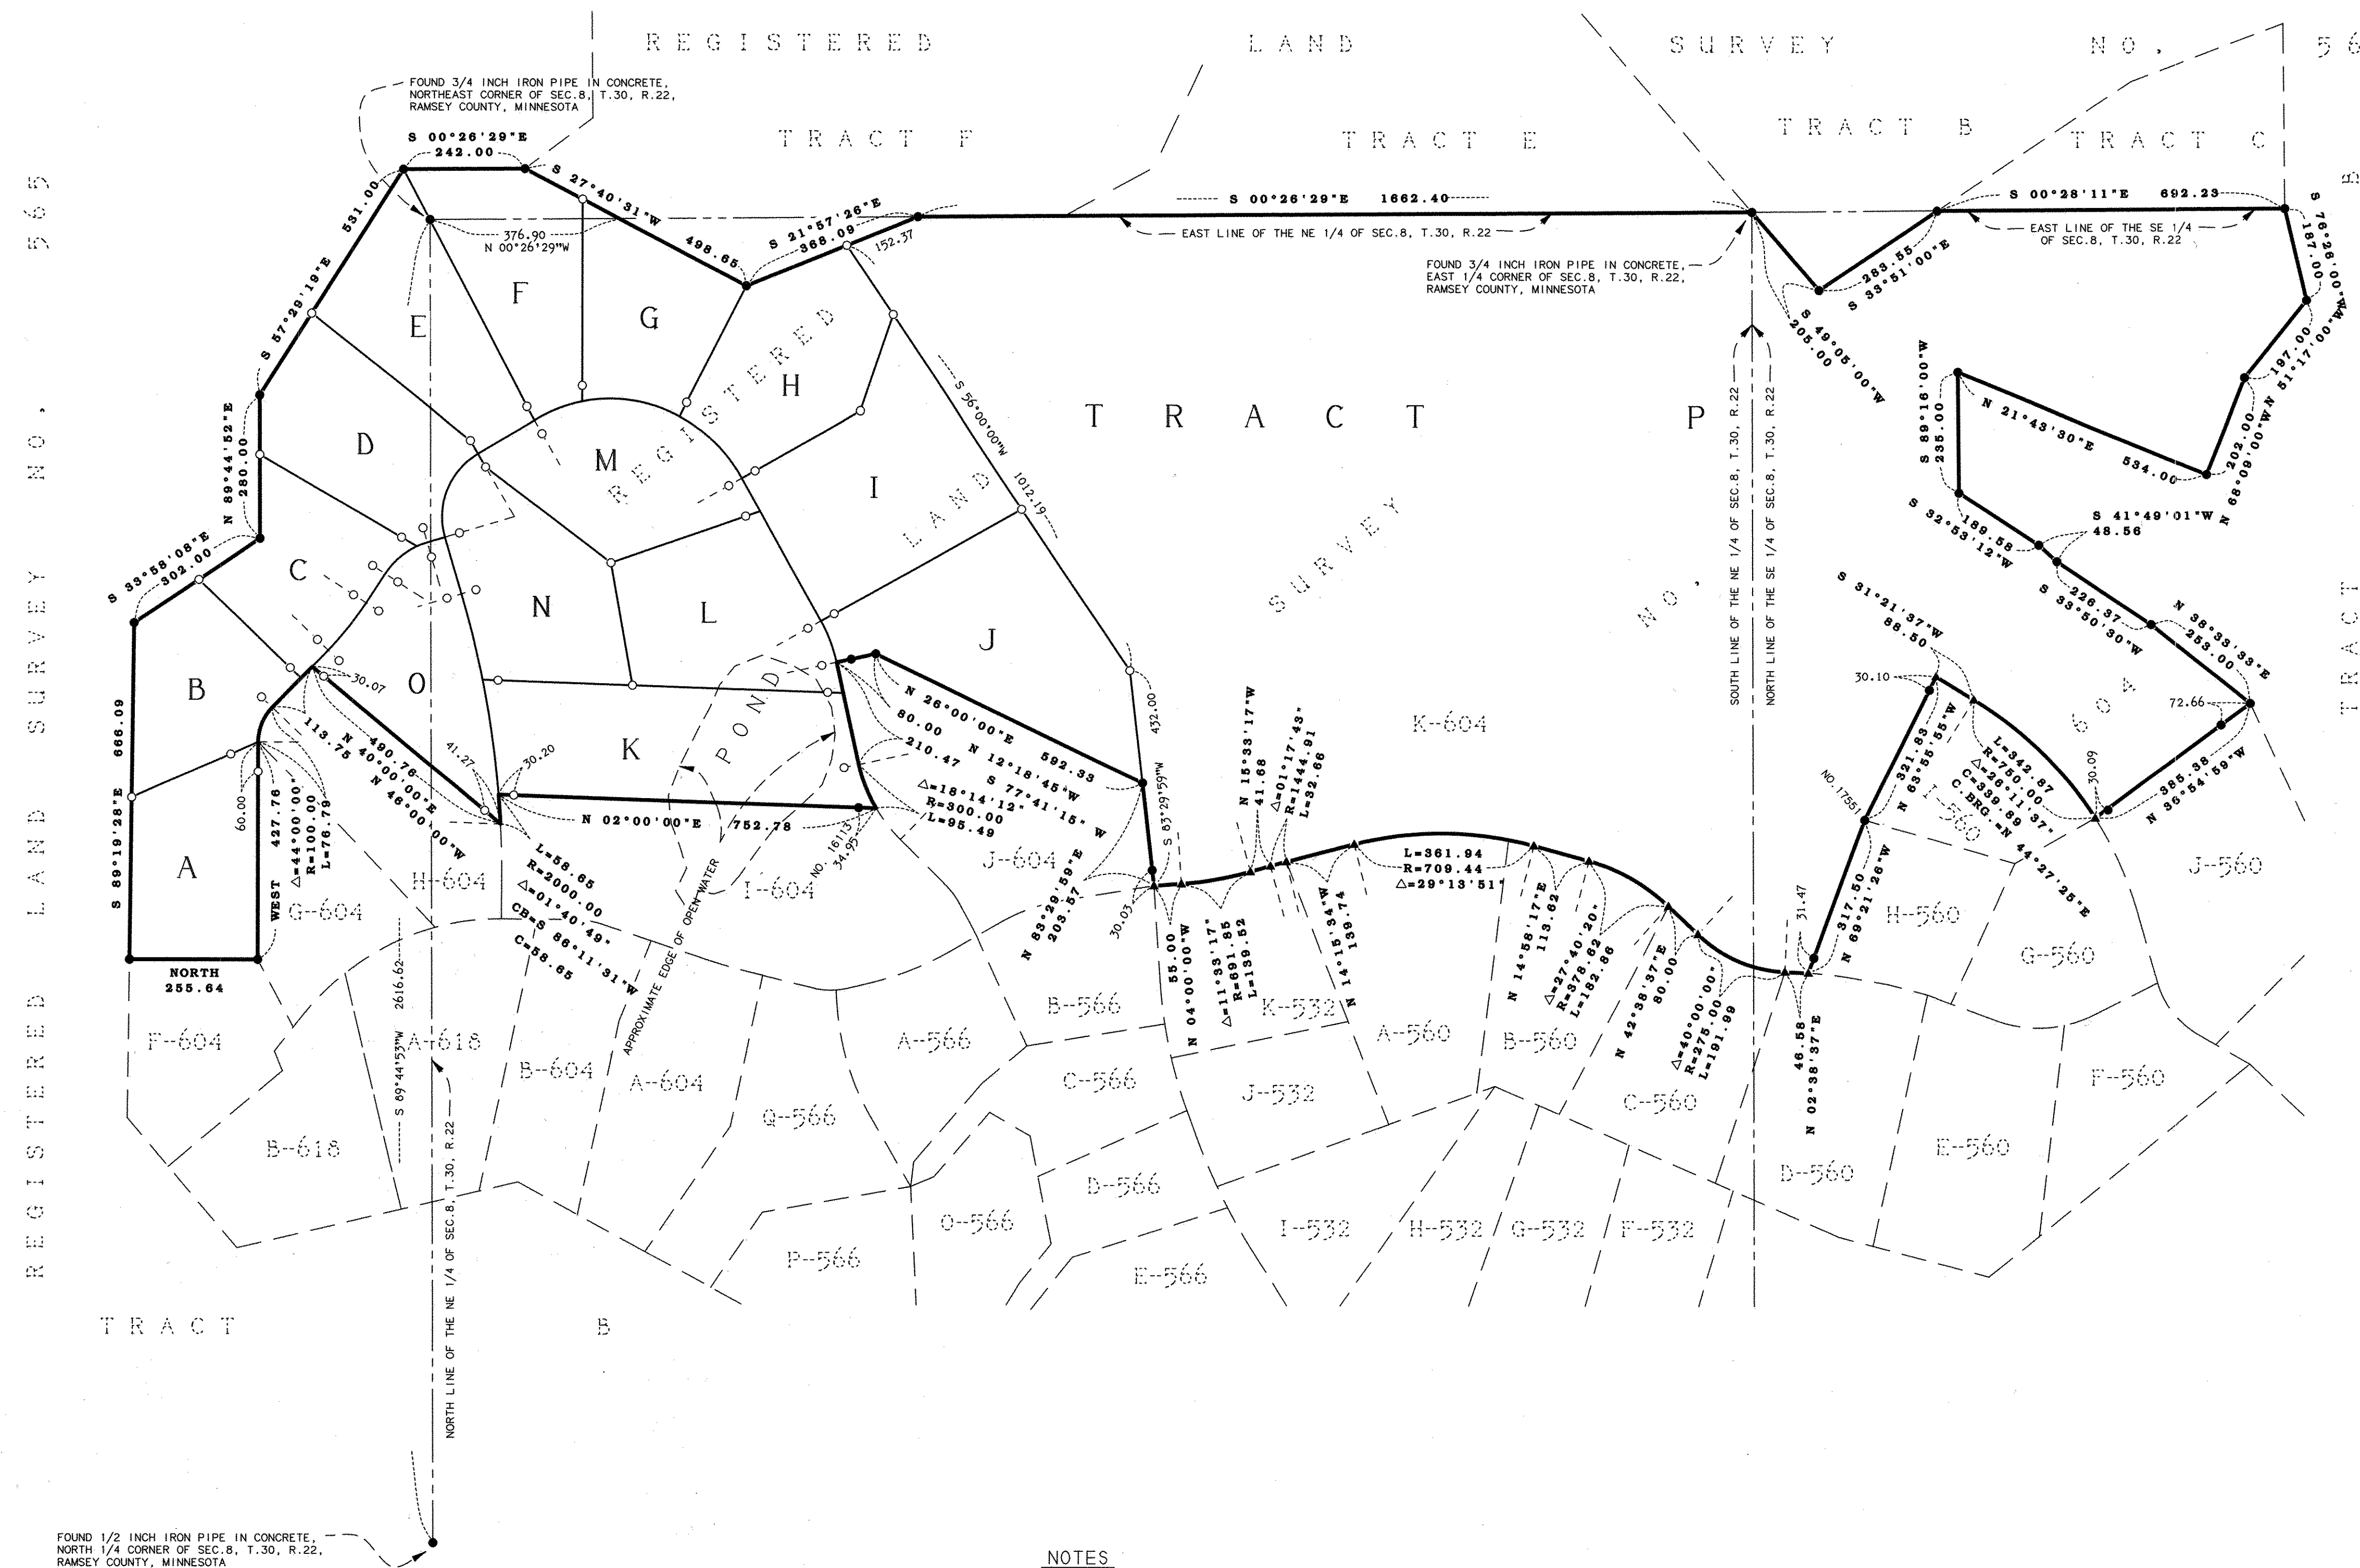


REGISTERED LAND SURVEY NO. **629**

NOTES


- ▲ DENOTES 3/8 INCH REBAR FOUND
- DENOTES 1/2 INCH BY 14 INCH IRON PIPE MONUMENT SET AND MARKED WITH LICENSE NUMBER 20270.
- DENOTES 1/2 INCH IRON PIPE MONUMENT FOUND AND MARKED WITH LICENSE NUMBER 20270 UNLESS SHOWN OTHERWISE.
- P-566 DENOTES TRACT LETTER AND REGISTERED LAND SURVEY NUMBER

SEE SHEET 2 OF 2 SHEETS FOR TRACTS A THROUGH O

FOR PURPOSES OF THIS REGISTERED LAND SURVEY THE NORTH LINE OF THE NORTHEAST 1/4 OF SECTION 8, TOWNSHIP 30, RANGE 22 IS ASSUMED TO BEAR SOUTH 89 DEGREES 44 MINUTES 53 SECONDS WEST.

KURTH SURVEYING, INC.
4002 JEFFERSON ST.
COLUMBIA HEIGHTS, MN
PHONE: (763) 788-9769
FAX: (763) 788-7602
E-MAIL: ksl@kurthsurveyinginc.com

Graphic Scale in Feet

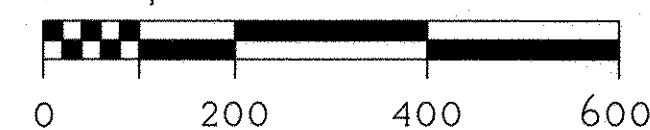

Scale: 1 Inch = 200 Feet

I, Randy L. Kurth, Professional Land Surveyor, do hereby certify that, in accordance with the provisions of Minnesota Statutes, Section 508.47, have surveyed the following described property situated in the County of Ramsey, State of Minnesota:

Tract K, Registered Land Survey No. 604;

I hereby certify that this Registered Land Survey is a correct representation of said parcel of land.

Dated this 11th day of APRIL, 2017.

Randy L. Kurth, Professional Land Surveyor
Minnesota License No. 20270

State of Minnesota

County of Ramsey

This instrument has been acknowledged before me this 11th day of April, 2017, by Randy L. Kurth

Signed R. PlatzerPrinted Robyne PlatzerNotary Public, Ramsey County, MN.

My commission expires January 31, 2020.

City of North Oaks

We do hereby certify that on the 9th day of March, 2017, the City Council of the City of North Oaks, Minnesota, has approved this Registered Land Survey.

Mayor

City Clerk

Department of Property Records and Revenue

Pursuant to Minnesota Statutes, Section 508.47, Subd. 4, taxes payable in the year 2017 on the land herein before described have been paid. Also pursuant to Minnesota Statutes, Section 272.12, there are no delinquent taxes and transfer entered this 14th day of April, 2017.

Department of Property Records and Revenue

By _____, Deputy

County Surveyor

Pursuant to Minnesota Statutes, Section 383A.42, this Registered Land Survey is approved this 14th day of April, 2017.

Craig W. Huzman, LSO
Craig W. Huzman, LSO Ramsey County Surveyor

Registrar of Titles, County of Ramsey, State of Minnesota

I hereby certify that this Registered Land Survey No. 629 was filed in this office this 14th day of April, 2017, at 11 o'clock A. M., as Document No. 2583137

Deputy Registrar of Titles

REGISTERED LAND SURVEY NO. **629**

REGISTERED LAND SURVEY

