
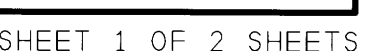
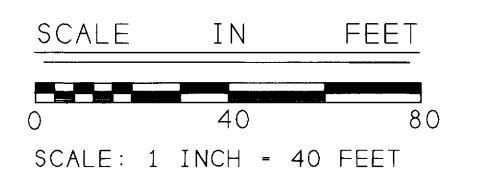


11 12 13 14 15

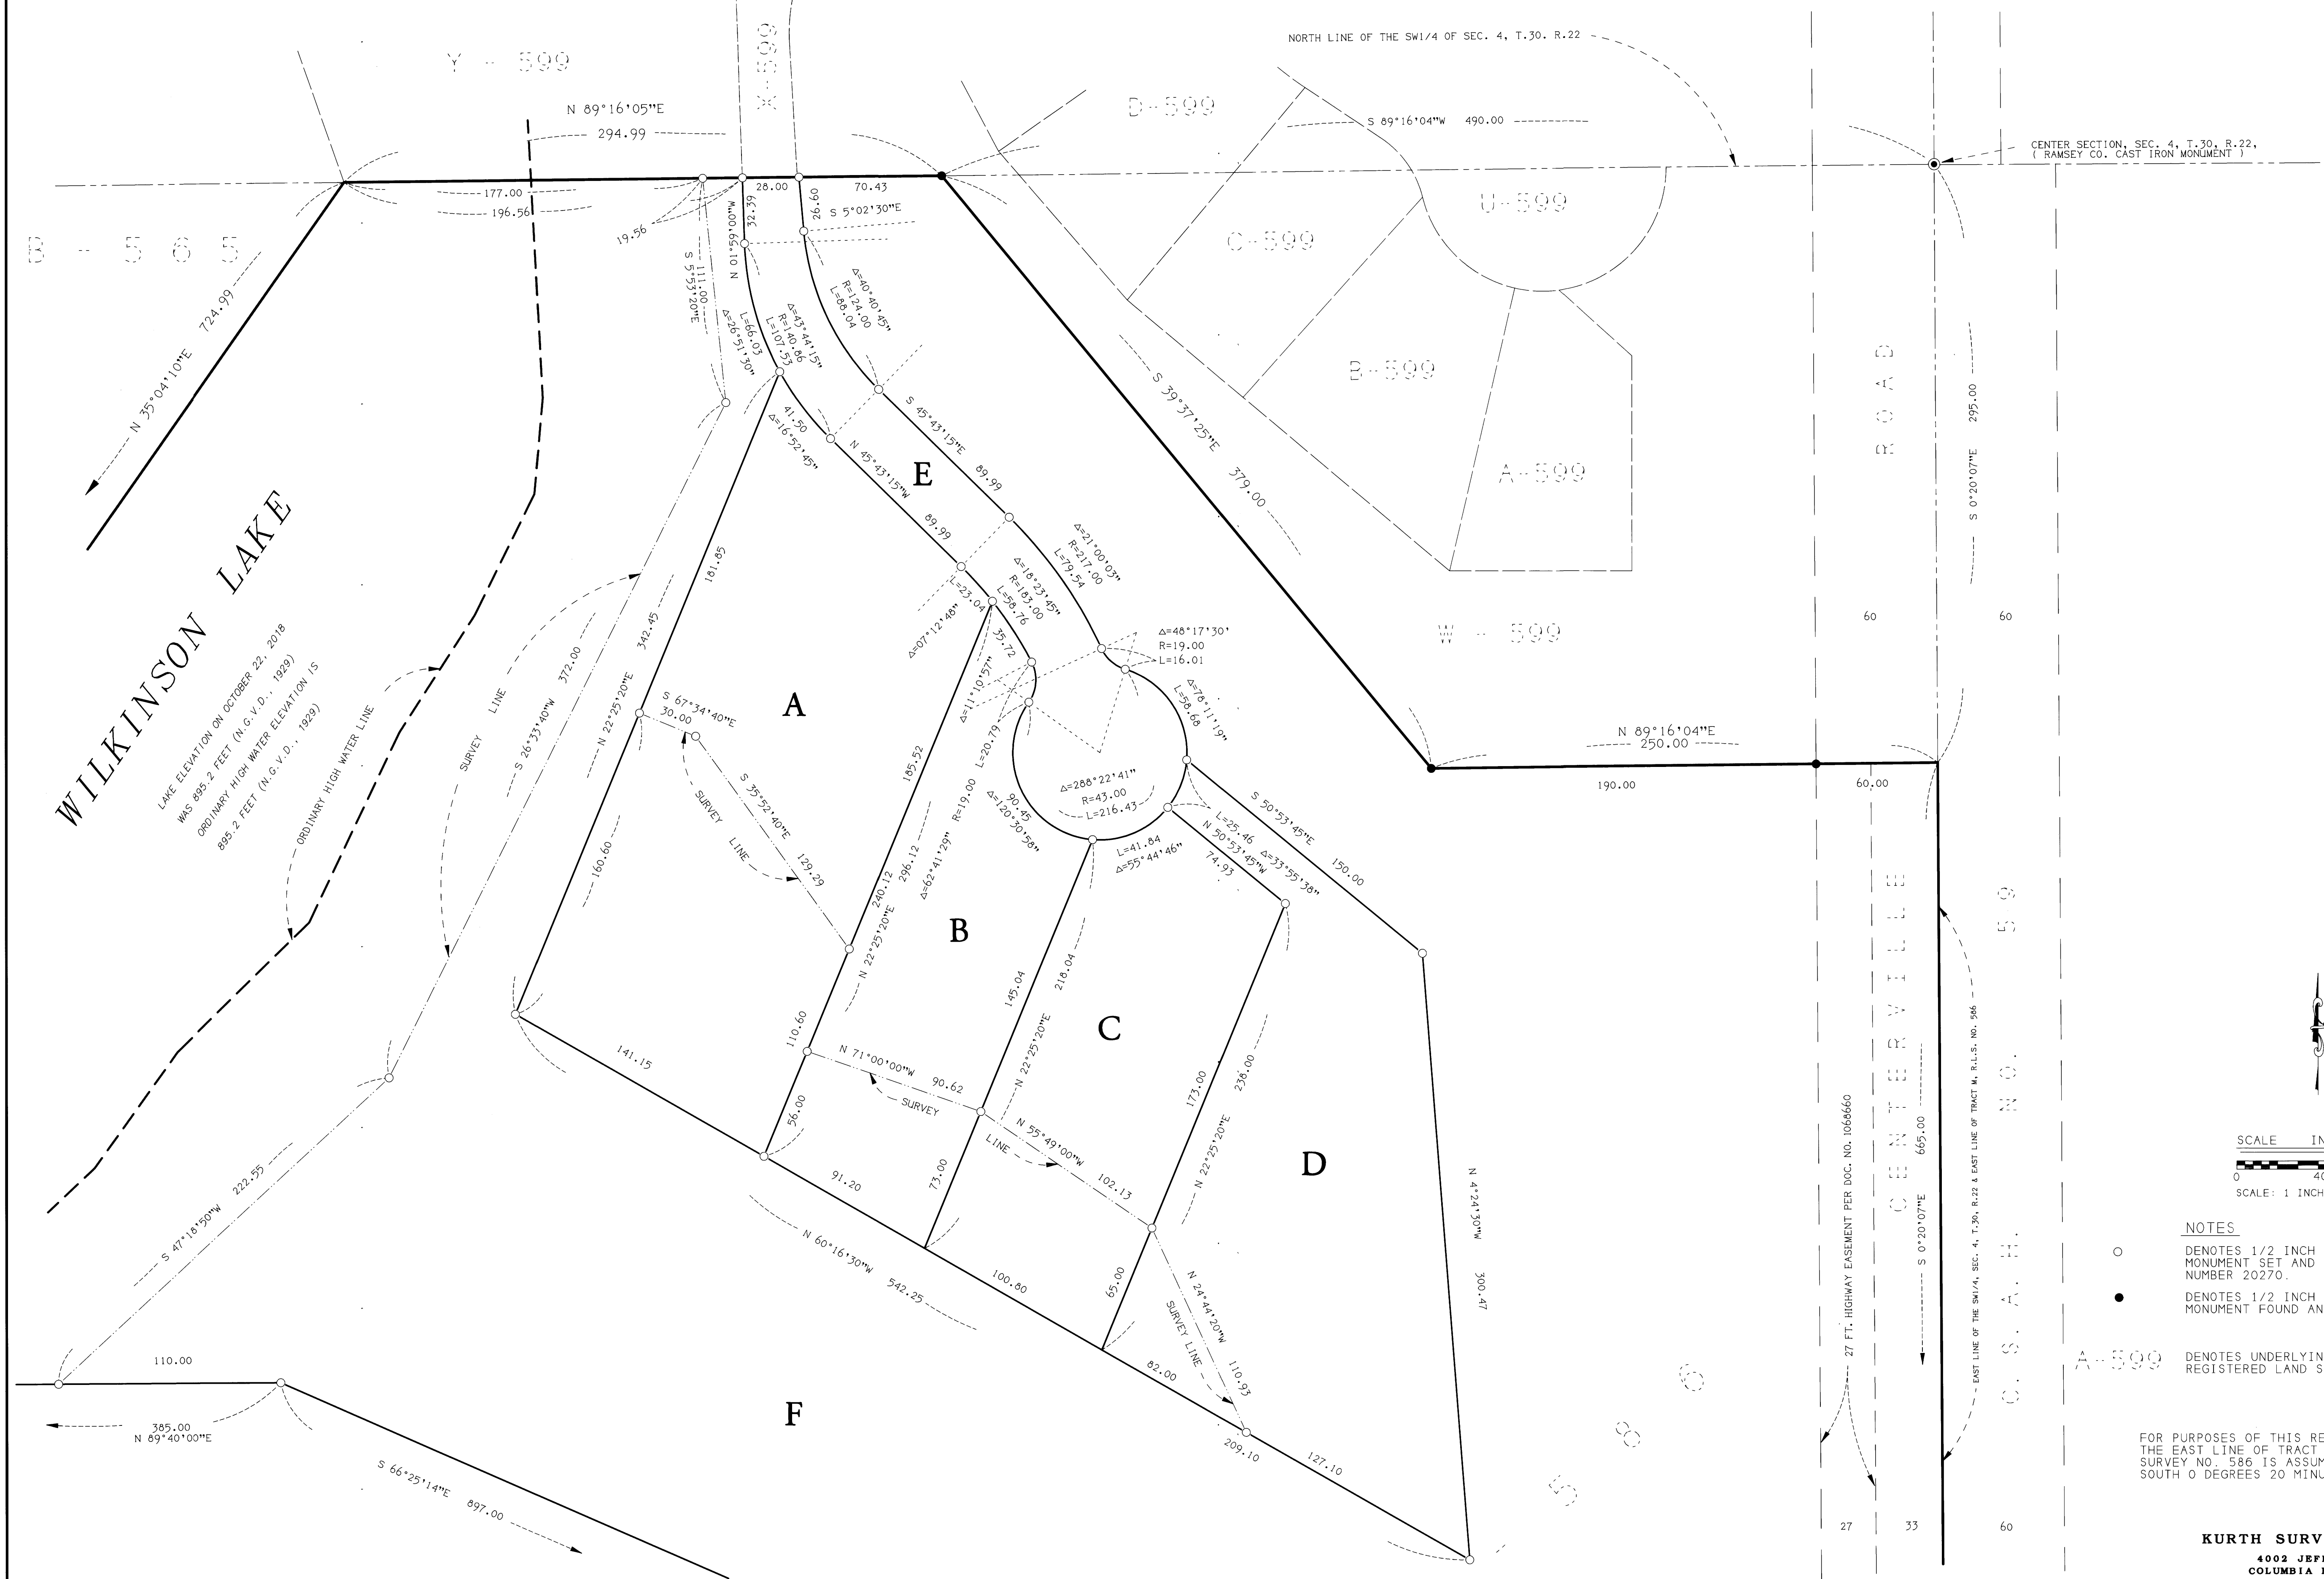

REGISTERED LAND SURVEY NO. 633

NOTES

- DENOTES 1/2 INCH BY 14 INCH IRON PIPE MONUMENT SET AND MARKED WITH LICENSE NUMBER 20270.
- DENOTES 1/2 INCH BY 14 INCH IRON PIPE MONUMENT FOUND AND MARKED 20270.
- A-599 DENOTES UNDERLYING TRACT LETTER AND REGISTERED LAND SURVEY NUMBER

FOR PURPOSES OF THIS REGISTERED LAND SURVEY THE EAST LINE OF TRACT M, REGISTERED LAND SURVEY NO. 586 IS ASSUMED TO BEAR SOUTH 0 DEGREES 20 MINUTES 07 SECONDS EAST.

KURTH SURVEYING, INC.
4002 JEFFERSON ST.
COLUMBIA HEIGHTS, MN
PHONE: (763) 788-9769
E-MAIL: ksl@kurthsurveyinginc.com