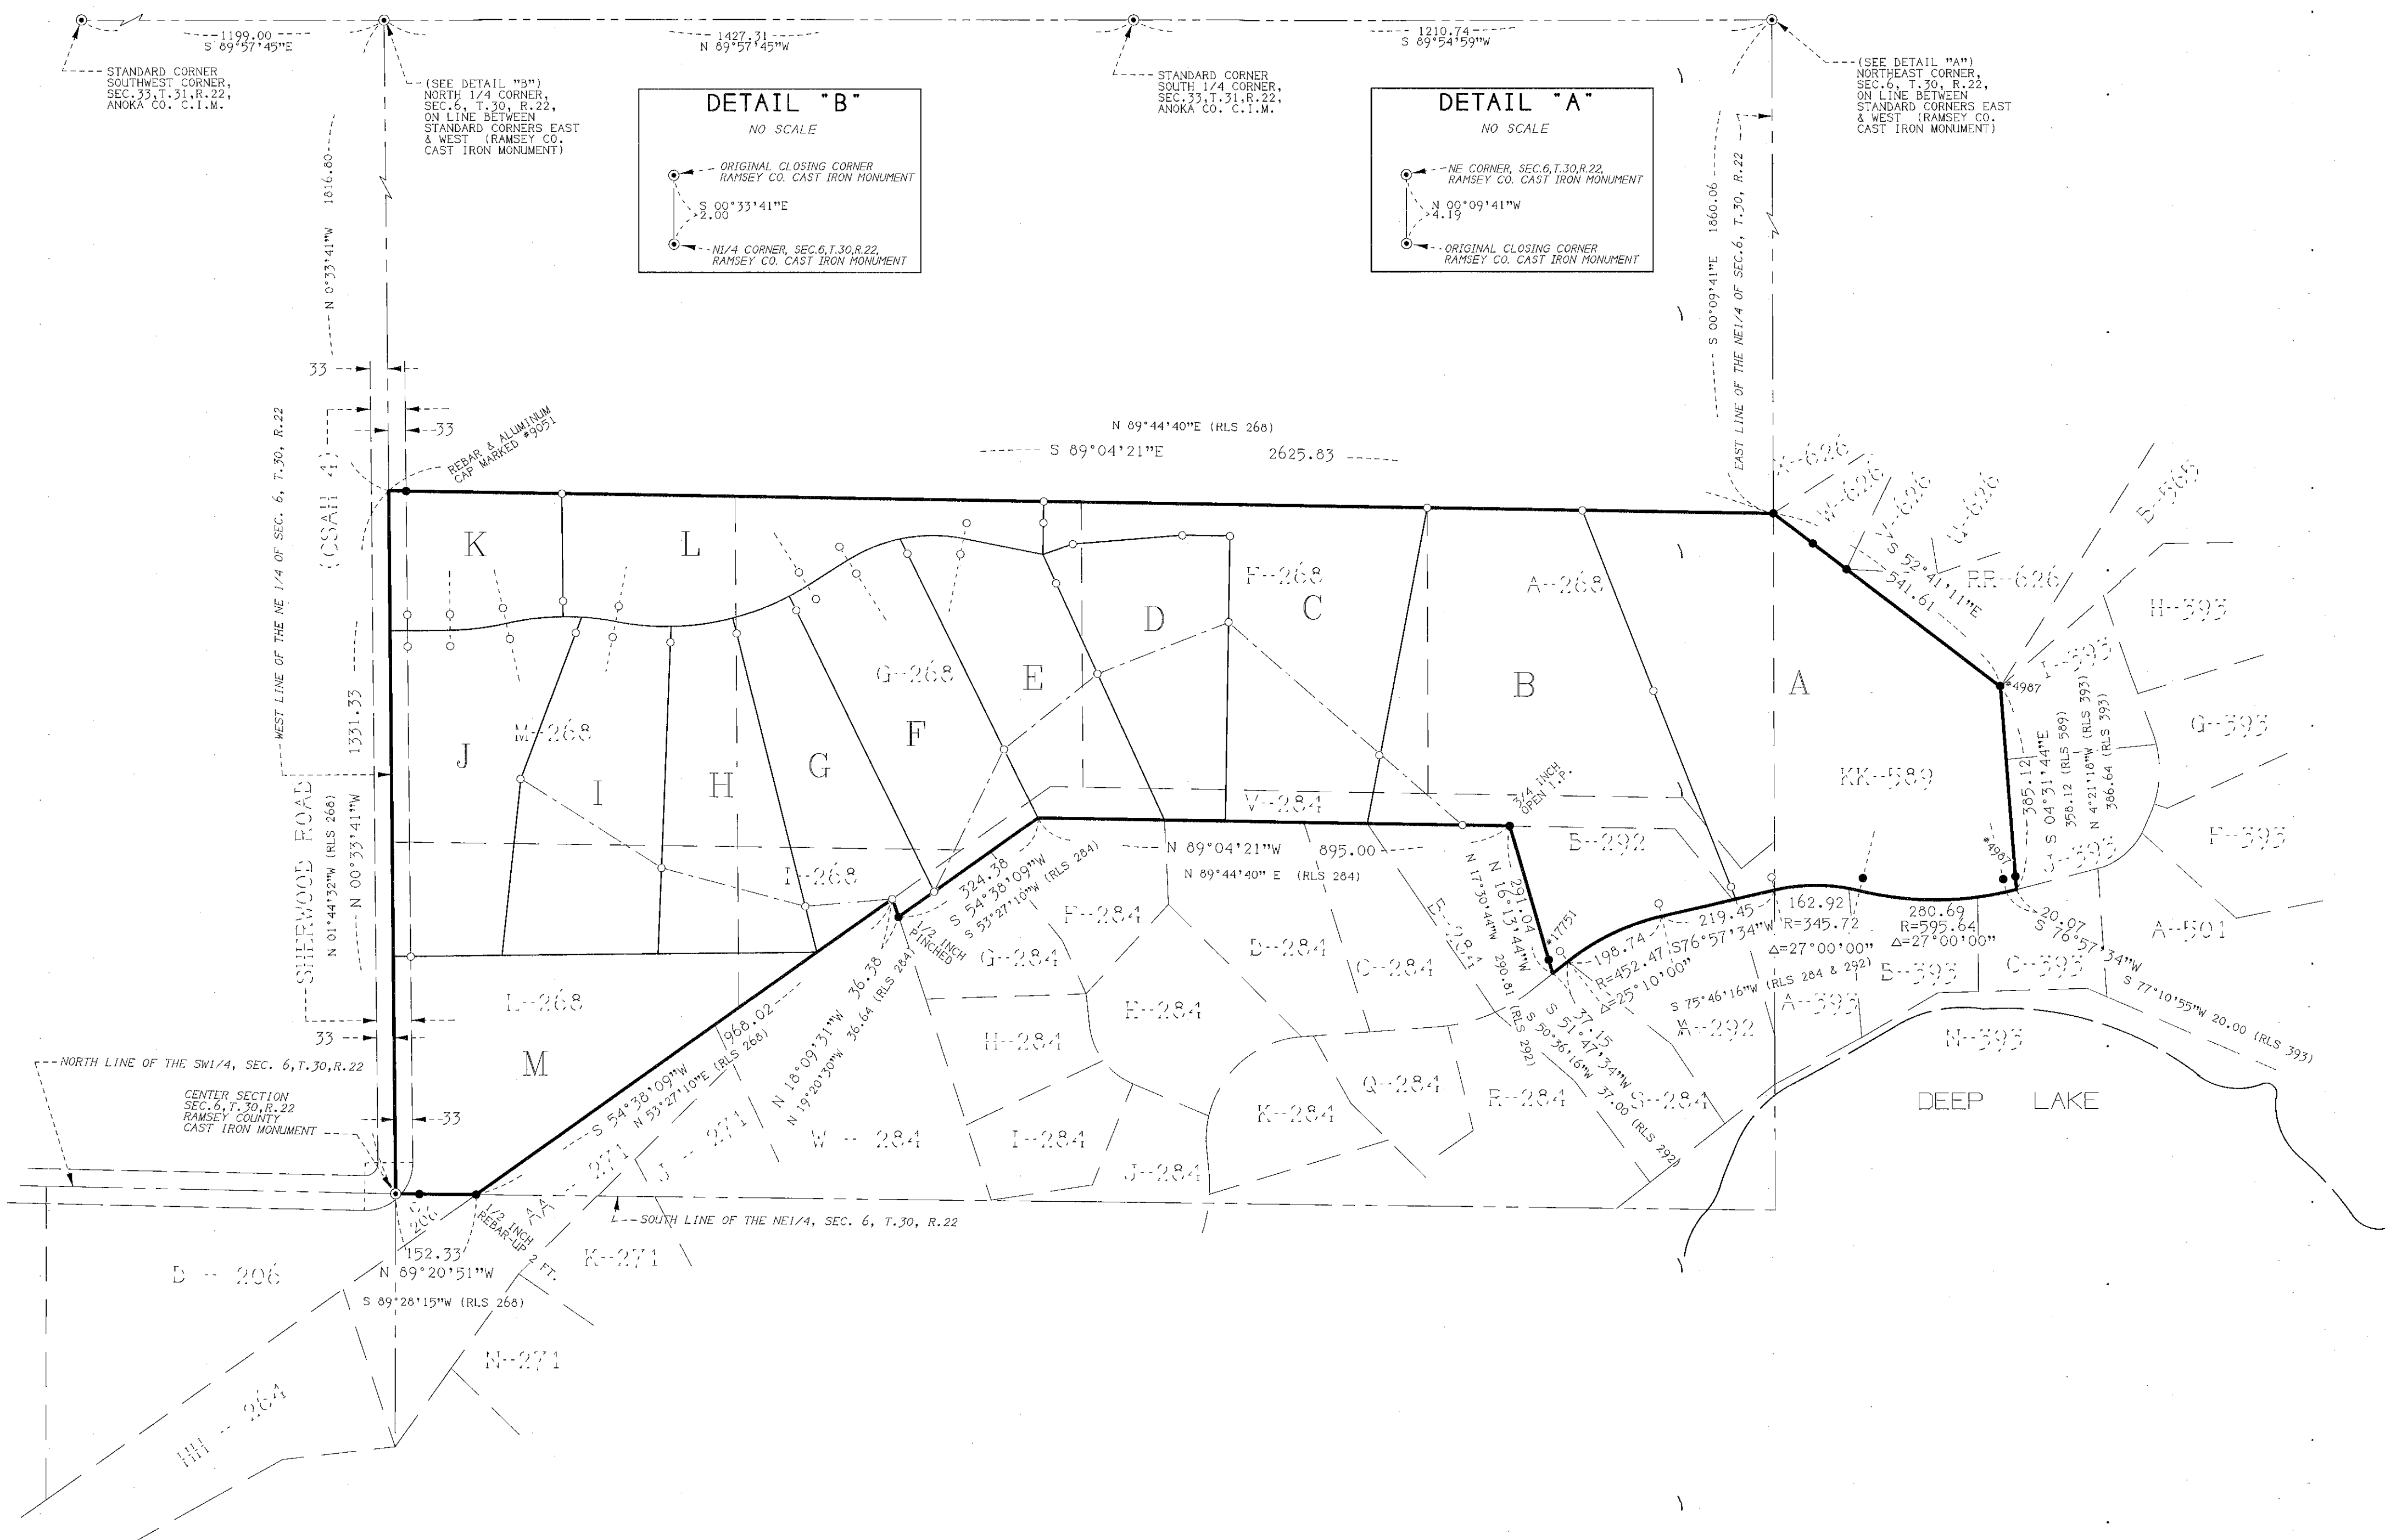


REGISTERED LAND SURVEY NO. 634

NOTES

- DENOTES 1/2 INCH BY 14 INCH IRON PIPE MONUMENT SET AND MARKED WITH LICENSE NUMBER 20270.
- DENOTES 1/2 INCH IRON PIPE MONUMENT FOUND AND MARKED WITH LICENSE NUMBER 20270 UNLESS SHOWN OTHERWISE.
- N-271 DENOTES TRACT LETTER AND REGISTERED LAND SURVEY NUMBER
- DENOTES SURVEY LINE
- I.P. DENOTES IRON PIPE

SEE SHEET 2 OF 2 SHEETS FOR TRACTS A THROUGH M

FOR PURPOSES OF THIS REGISTERED LAND SURVEY THE WEST LINE OF THE NORTHEAST 1/4 OF SECTION 6, TOWNSHIP 30, RANGE 22 IS ASSUMED TO BEAR NORTH 00 DEGREES 33 MINUTES 41 SECONDS WEST.

KURTH SURVEYING, INC.
4002 JEFFERSON ST.
COLUMBIA HEIGHTS, MN
PHONE: (763) 788-9769
E-MAIL: ksl@kurthsurveyinginc.com

I, Randy L. Kurth, Professional Land Surveyor, do hereby certify that, in accordance with the provisions of Minnesota Statutes, Section 508.47, have surveyed the following described property situated in the County of Ramsey, State of Minnesota:

Tracts A, F, G, I, L, and M, Registered Land Survey No. 268;
And
Tract V, Registered Land Survey No. 284;
And
Tract B, Registered Land Survey No. 292;
And
Tract KK, Registered Land Survey No. 589

I hereby certify that this Registered Land Survey is a correct representation of said parcels of land.

Dated this 22ND day of DECEMBER, 20 20

Randy L. Kurth

Randy L. Kurth, Professional Land Surveyor Minnesota License No. 20270

State of Minnesota

County of Ramsey

This instrument has been acknowledged before me this 22nd day of December, 20 20, by Randy L. Kurth

Signed R. Platter

Printed Robyne Platter

Notary Public, Ramsey County, MN.

My commission expires January 31, 20 25.

City of North Oaks

We do hereby certify that on the 22nd day of DECEMBER, 20 20, the City Council of the City of North Oaks, Minnesota, has approved this Registered Land Survey.

Chris Samuel Mayor

Kim Hor City Clerk

Property Tax, Records and Election Services Department

Pursuant to Minnesota Statutes, Section 508.47, Subd. 4, taxes payable in the year 20 20 on the land herein before described have been paid. Also pursuant to Minnesota Statutes, Section 272.12, there are no delinquent taxes and transfer entered this 23 day of December, 20 20.

Christopher A. Samuel, Ramsey County Auditor/Treasurer

By *T. J. Baar*, Deputy

County Surveyor

Pursuant to Minnesota Statutes, Section 383A.42, this Registered Land Survey is approved this 23rd day of DECEMBER, 20 20.


DANIEL D. BAAR *SLD*
Daniel D. Baar, Land Surveyor, Ramsey County Surveyor
BY: STEPHANE J. ROBERT, DEPUTY COUNTY SURVEYOR

Registrar of Titles, County of Ramsey, State of Minnesota

I hereby certify that this Registered Land Survey No. 634 was filed in this office this 22nd day of December, 20 20, at 10:00 o'clock A.M., as Document No. 2685692

Barbara J. Jure
Deputy Registrar of Titles


Graphic Scale in Feet

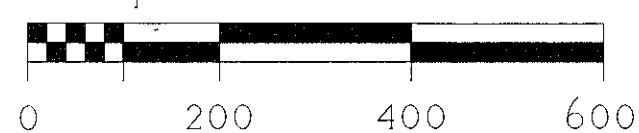

Scale: 1 Inch = 200 Feet

REGISTERED LAND SURVEY NO. 634

7646

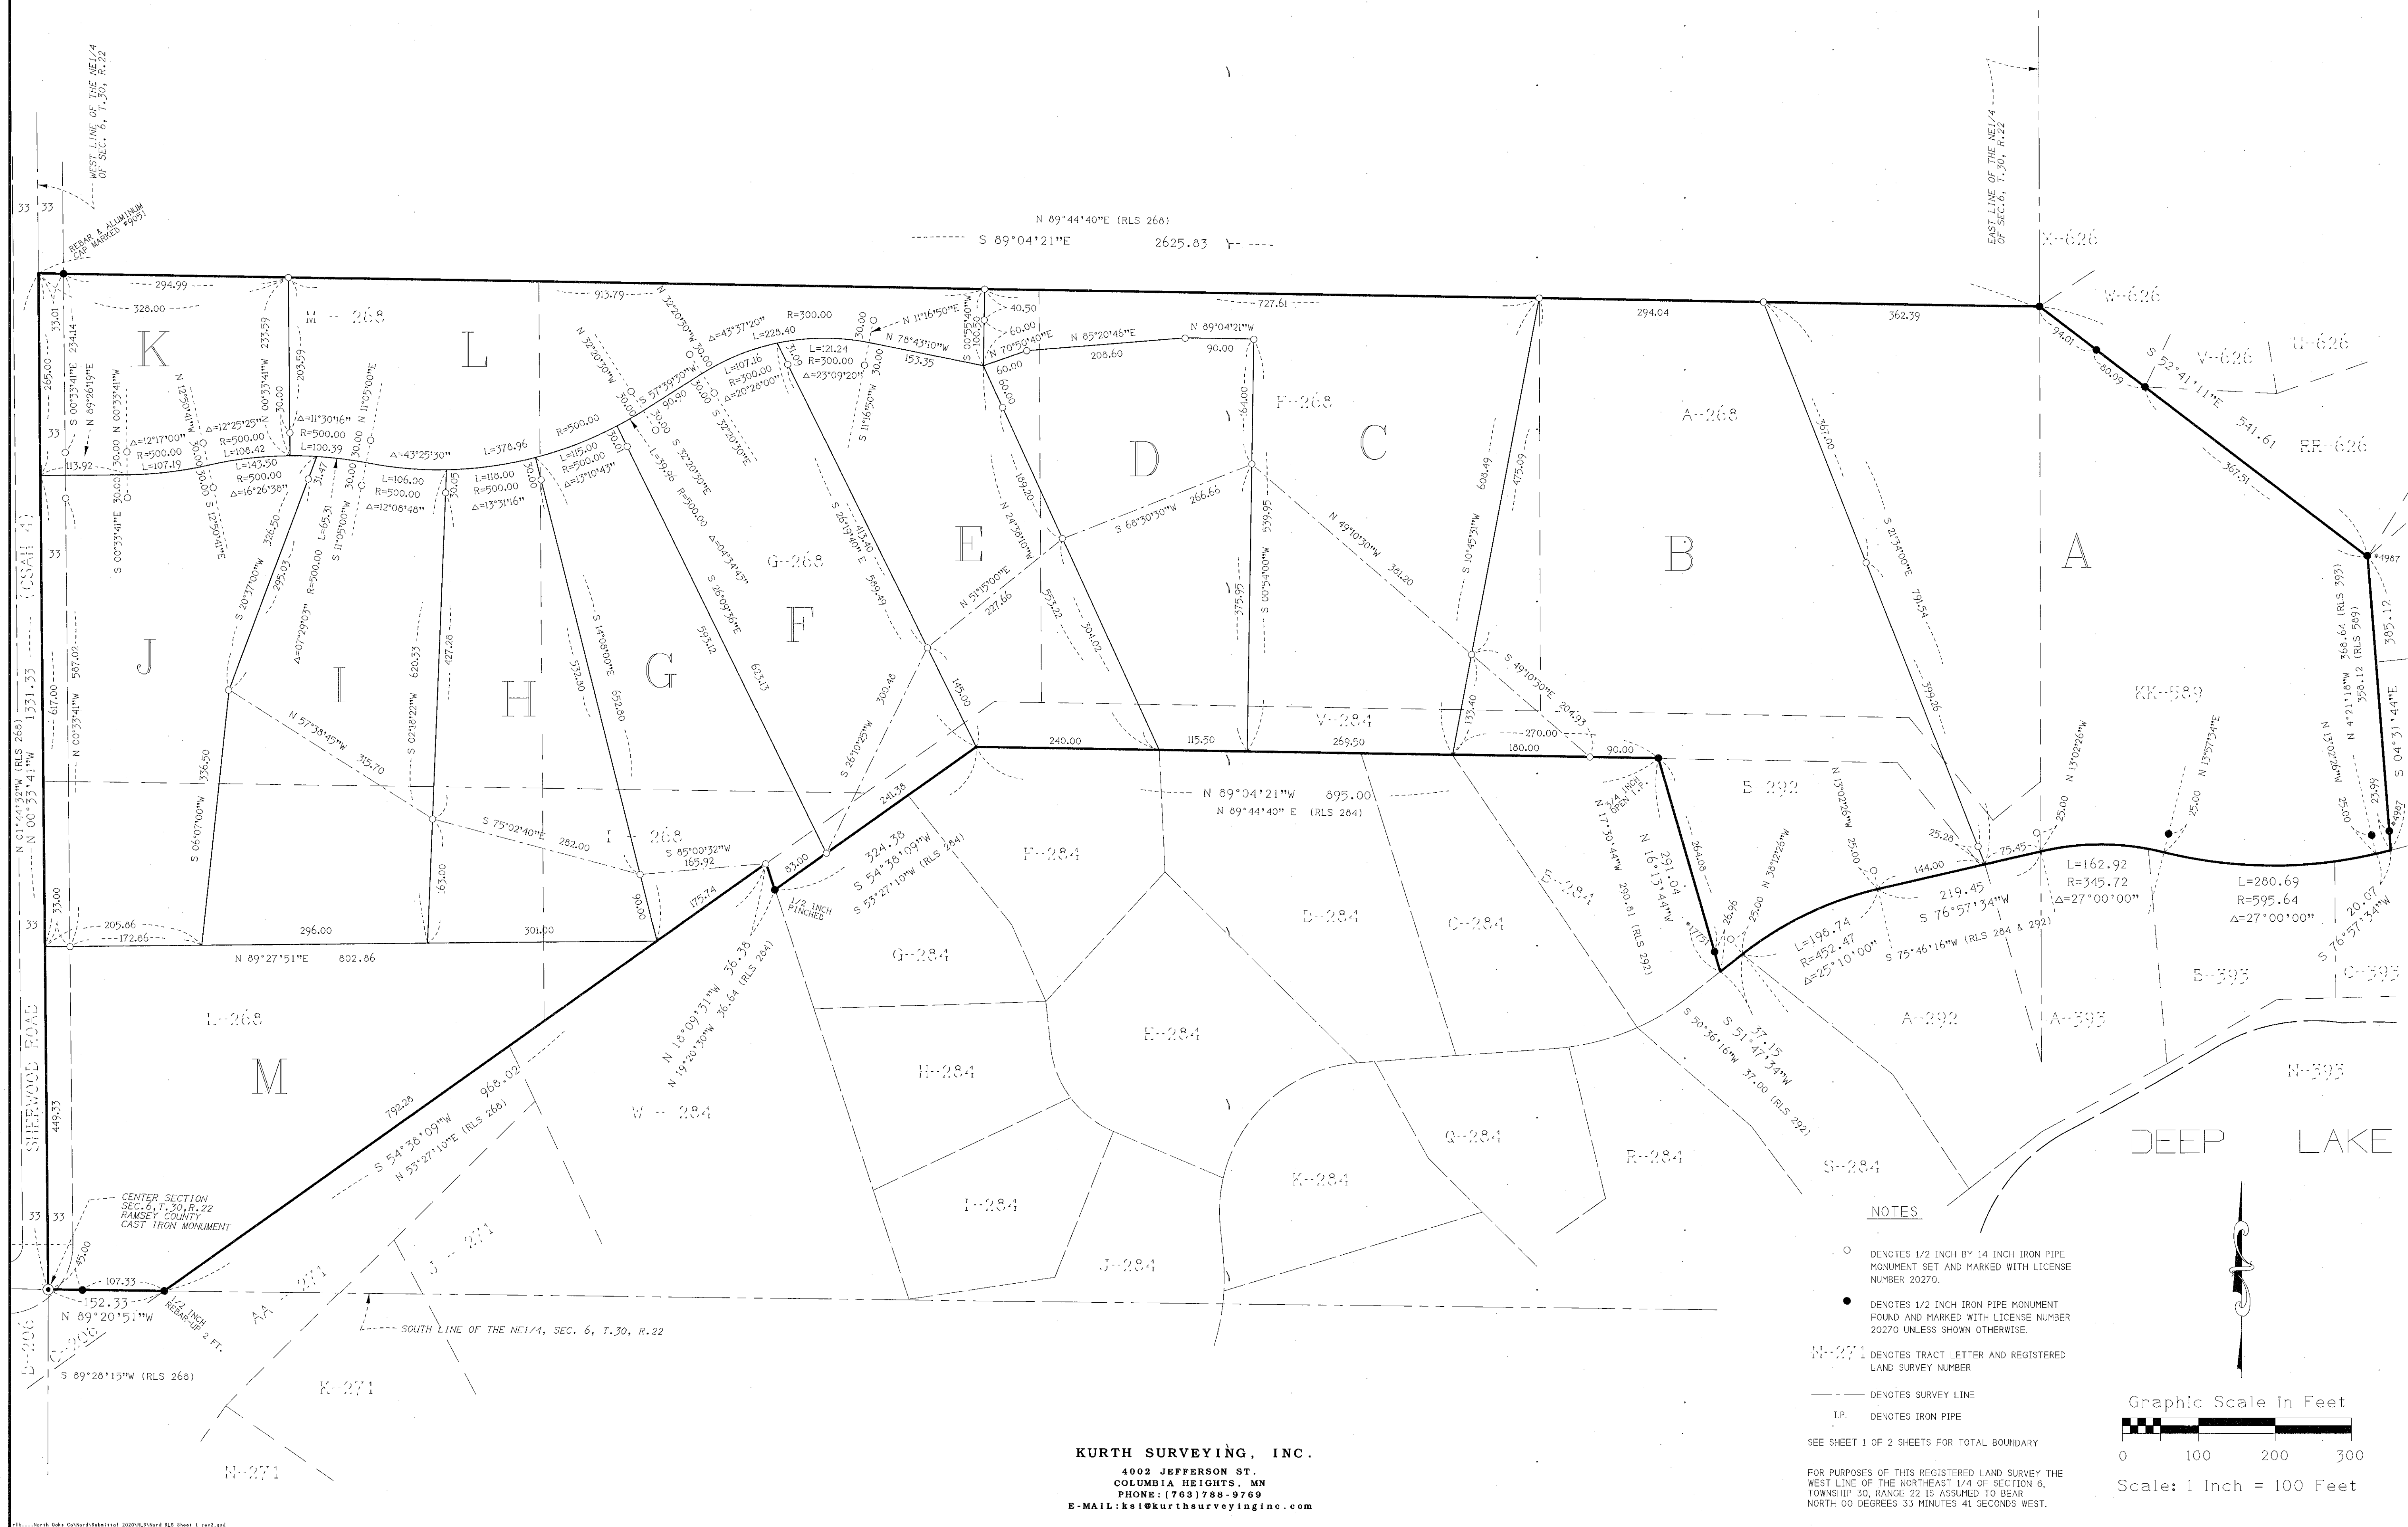

KURTH SURVEYING, INC.
4002 JEFFERSON ST.
COLUMBIA HEIGHTS, MN
PHONE: (763) 788-9769
E-MAIL: ksl@kurthsurveyinginc.com

NOTES

- DENOTES 1/2 INCH BY 14 INCH IRON PIPE MONUMENT SET AND MARKED WITH LICENSE NUMBER 20270.
- DENOTES 1/2 INCH IRON PIPE MONUMENT FOUND AND MARKED WITH LICENSE NUMBER 20270 UNLESS SHOWN OTHERWISE.
- N-271 DENOTES TRACT LETTER AND REGISTERED LAND SURVEY NUMBER
- DENOTES SURVEY LINE
- I.P. DENOTES IRON PIPE

SEE SHEET 1 OF 2 SHEETS FOR TOTAL BOUNDARY