

REGISTERED LAND SURVEY NO. 636

E 6 3 5

WILKINSON LAKE
LAKE ELEVATION ON OCTOBER 22, 2018
WAS 885.2 FEET M.L.S. FOR 1999
889.2 FEET M.L.S. FOR 2018
(N.B. V.C. 1999)



SCALE IN FEET
0 100 200
SCALE: 1 INCH = 100 FEET


NOTES

- DENOTES 1/2 INCH BY 14 INCH IRON PIPE MONUMENT SET AND MARKED WITH LICENSE NUMBER 20270.
- DENOTES 1/2 INCH BY 14 INCH IRON PIPE MONUMENT FOUND AND MARKED LLS 20270

----- DENOTES SURVEY LINE

G-633 DENOTES UNDERLYING TRACT LETTER AND REGISTERED LAND SURVEY NUMBER

FOR PURPOSES OF THIS REGISTERED LAND SURVEY THE EAST LINE OF TRACT G, REGISTERED LAND SURVEY NO. 633 IS ASSUMED TO BEAR SOUTH 0 DEGREES 20 MINUTES 07 SECONDS EAST.

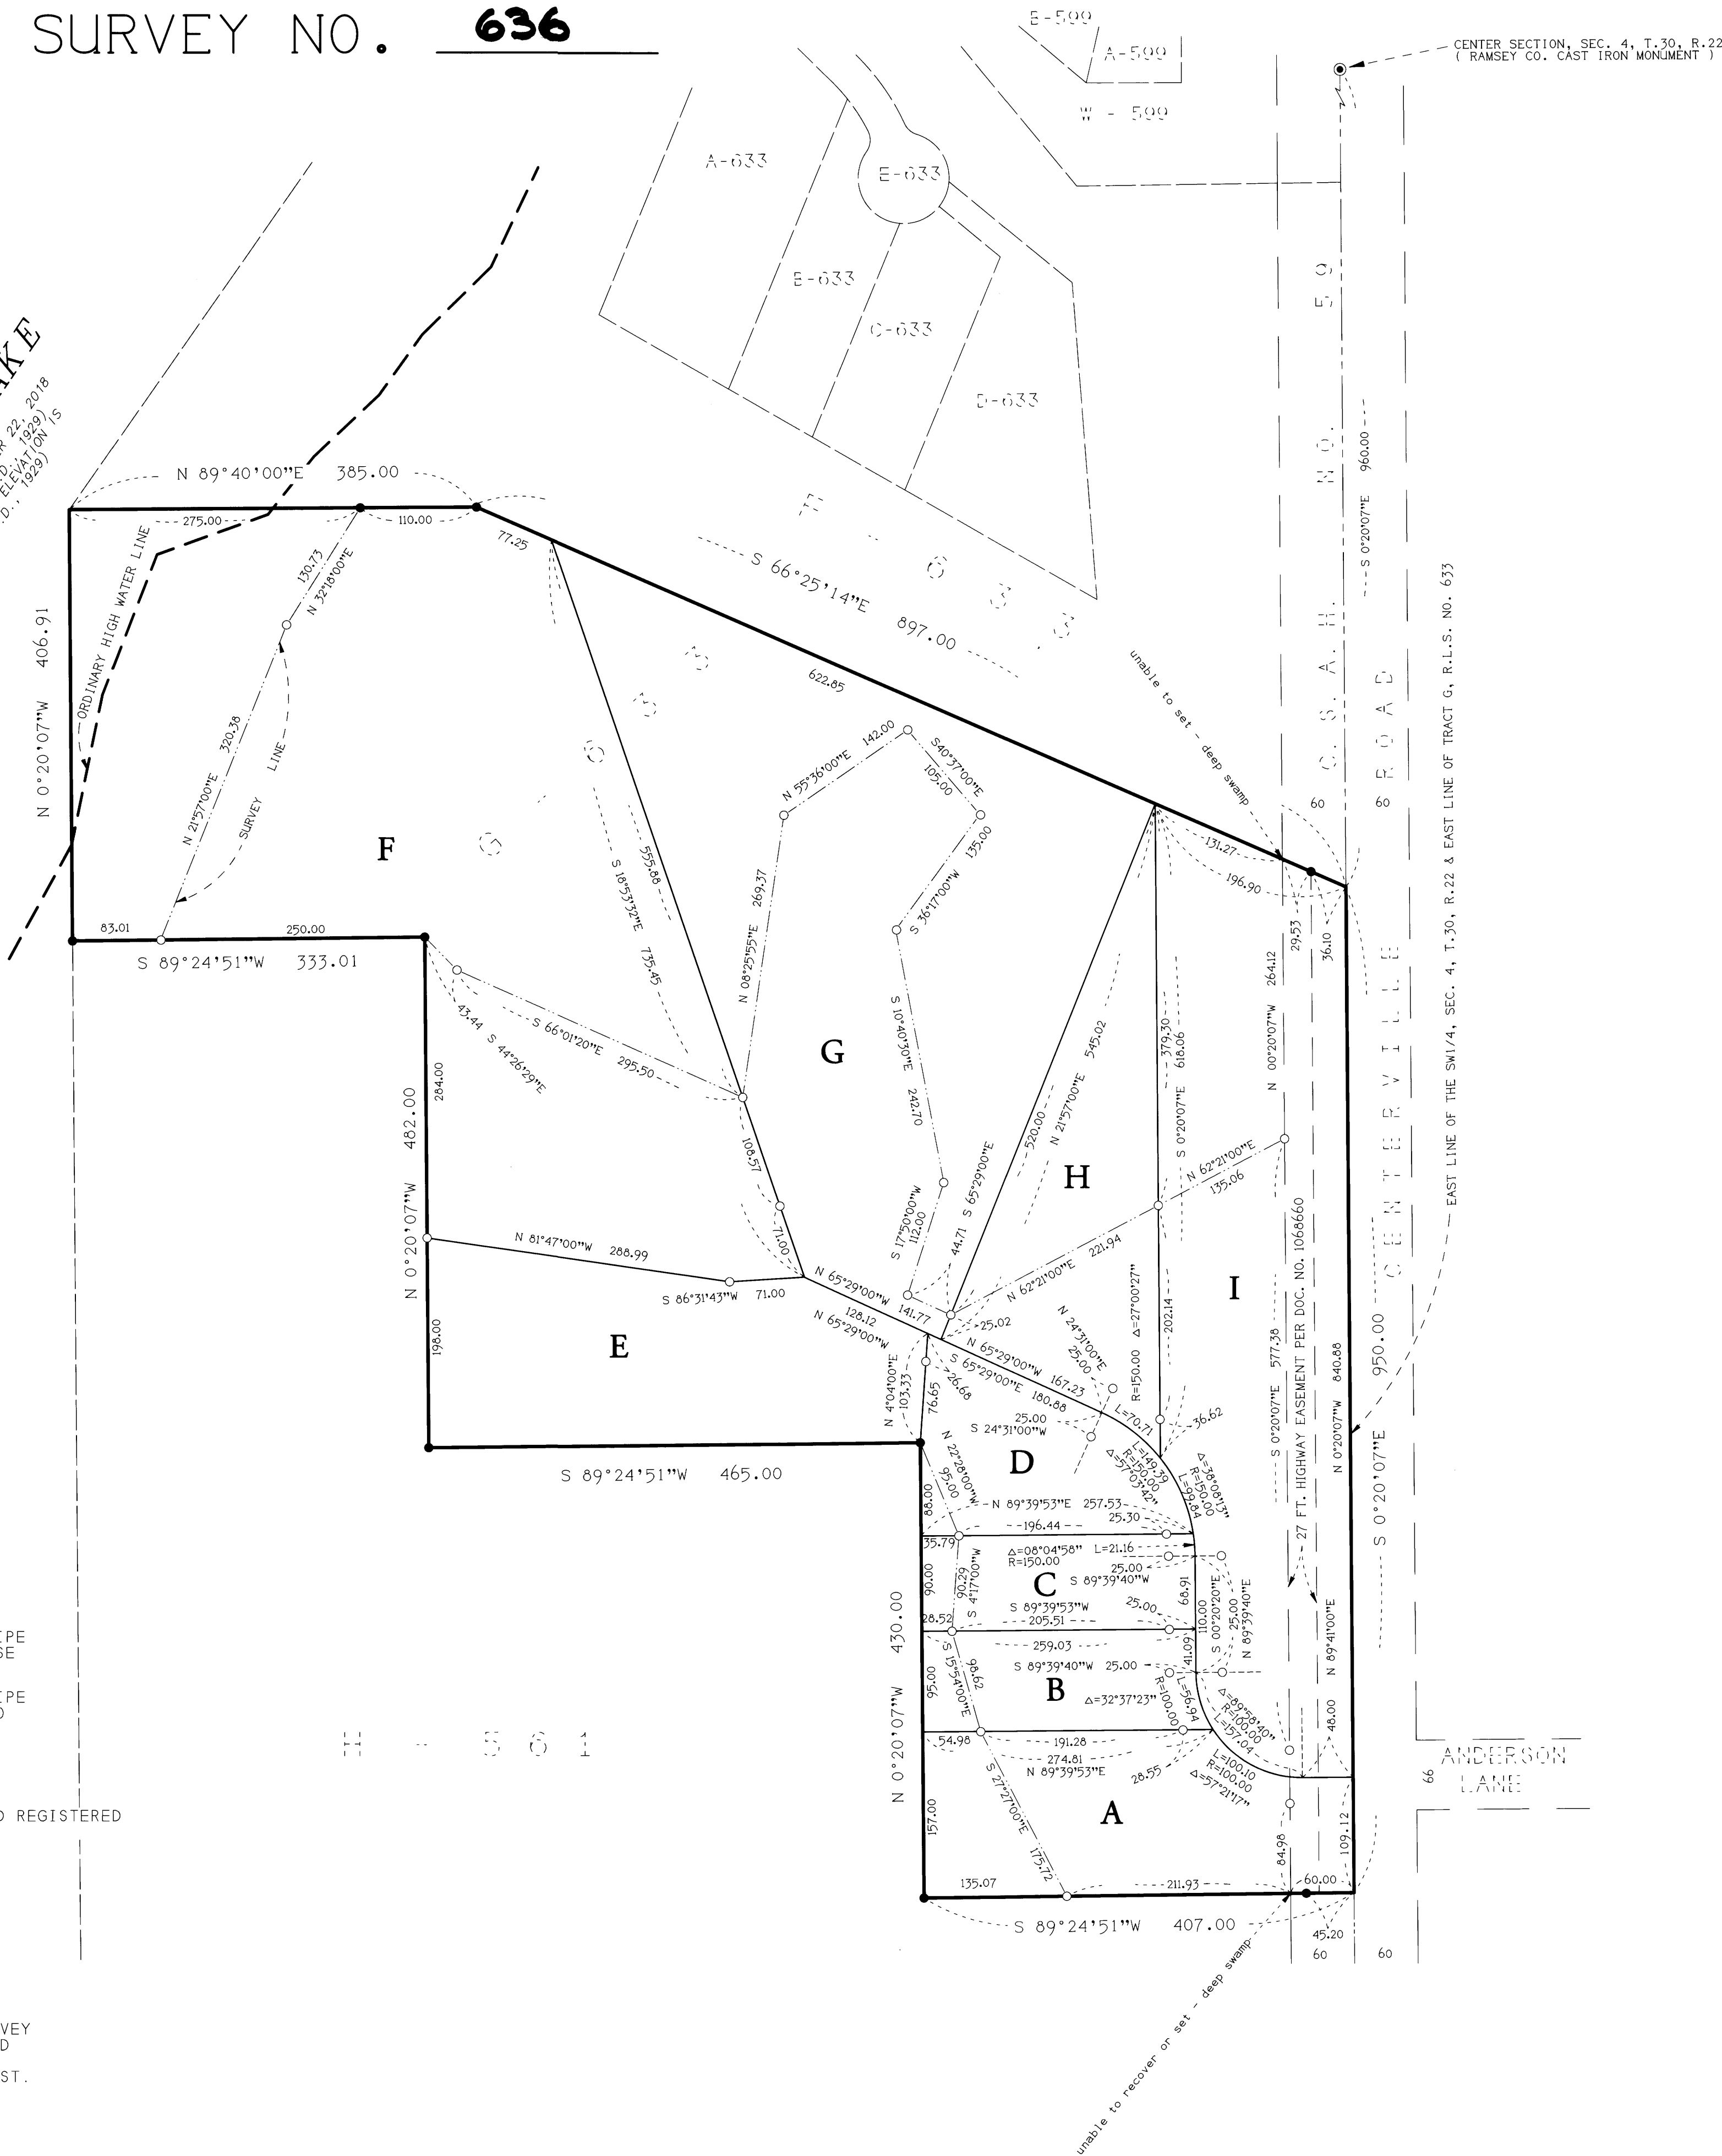

I, Randy L. Kurth, Professional Land Surveyor, do hereby certify that, in accordance with the provisions of Minnesota Statutes, Section 508.47, have surveyed the following described property situated in the County of Ramsey, State of Minnesota:

Tract G, Registered Land Survey No. 633;

I hereby certify that this Registered Land Survey is a correct representation of said parcel of land.

Dated this 19th day of September, 2021.

Randy L. Kurth, Professional Land Surveyor
Minnesota License No. 20270

STATE OF MINNESOTA

COUNTY OF Ramsey

The instrument has been acknowledged before me this 19th day of September, 2021, by Randy L. Kurth

Signed

Printed

Notary Public, Minnesota

My commission expires 09/15/2023

City of North Oaks

We do hereby certify that on the 19th day of September, 2021, the City Council of the City of North Oaks, Minnesota, has approved this Registered Land Survey.

Mayor

City Clerk

Property Tax, Records and Election Services Department

Pursuant to Minnesota Statutes, Section 508.47, Sub. 4, taxes payable in the year 2021 on the land herein before described have been paid. Also pursuant to Minnesota Statutes, Section 272.12, there are no delinquent taxes and transfer entered this 19th day of September, 2021.

Heather L. Bestler, Ramsey County Auditor and Treasurer

By _____, Deputy

County Surveyor

Pursuant to Minnesota Statutes, Section 383A.42, this Registered Land Survey is approved this 19th day of October, 2021.

DANIEL D. BAAR

Daniel D. Baar, Land Surveyor
Ramsey County Surveyor

BY: STEPHANE J. ROBERT, L.S.
DEPUTY COUNTY SURVEYOR

Registrar of Titles, County of Ramsey, State of Minnesota

I hereby certify that this Registered Land Survey No. 636 was filed in this office this 19th day of October, 2021, at 1:50 o'clock P.M., as Document No. 2714552.

Deputy Registrar of Titles

KURTH SURVEYING, INC.
4002 JEFFERSON ST.
COLUMBIA HEIGHTS, MN
PHONE: (763) 788-9769
E-MAIL: ksl@kurthsurveyinginc.com