
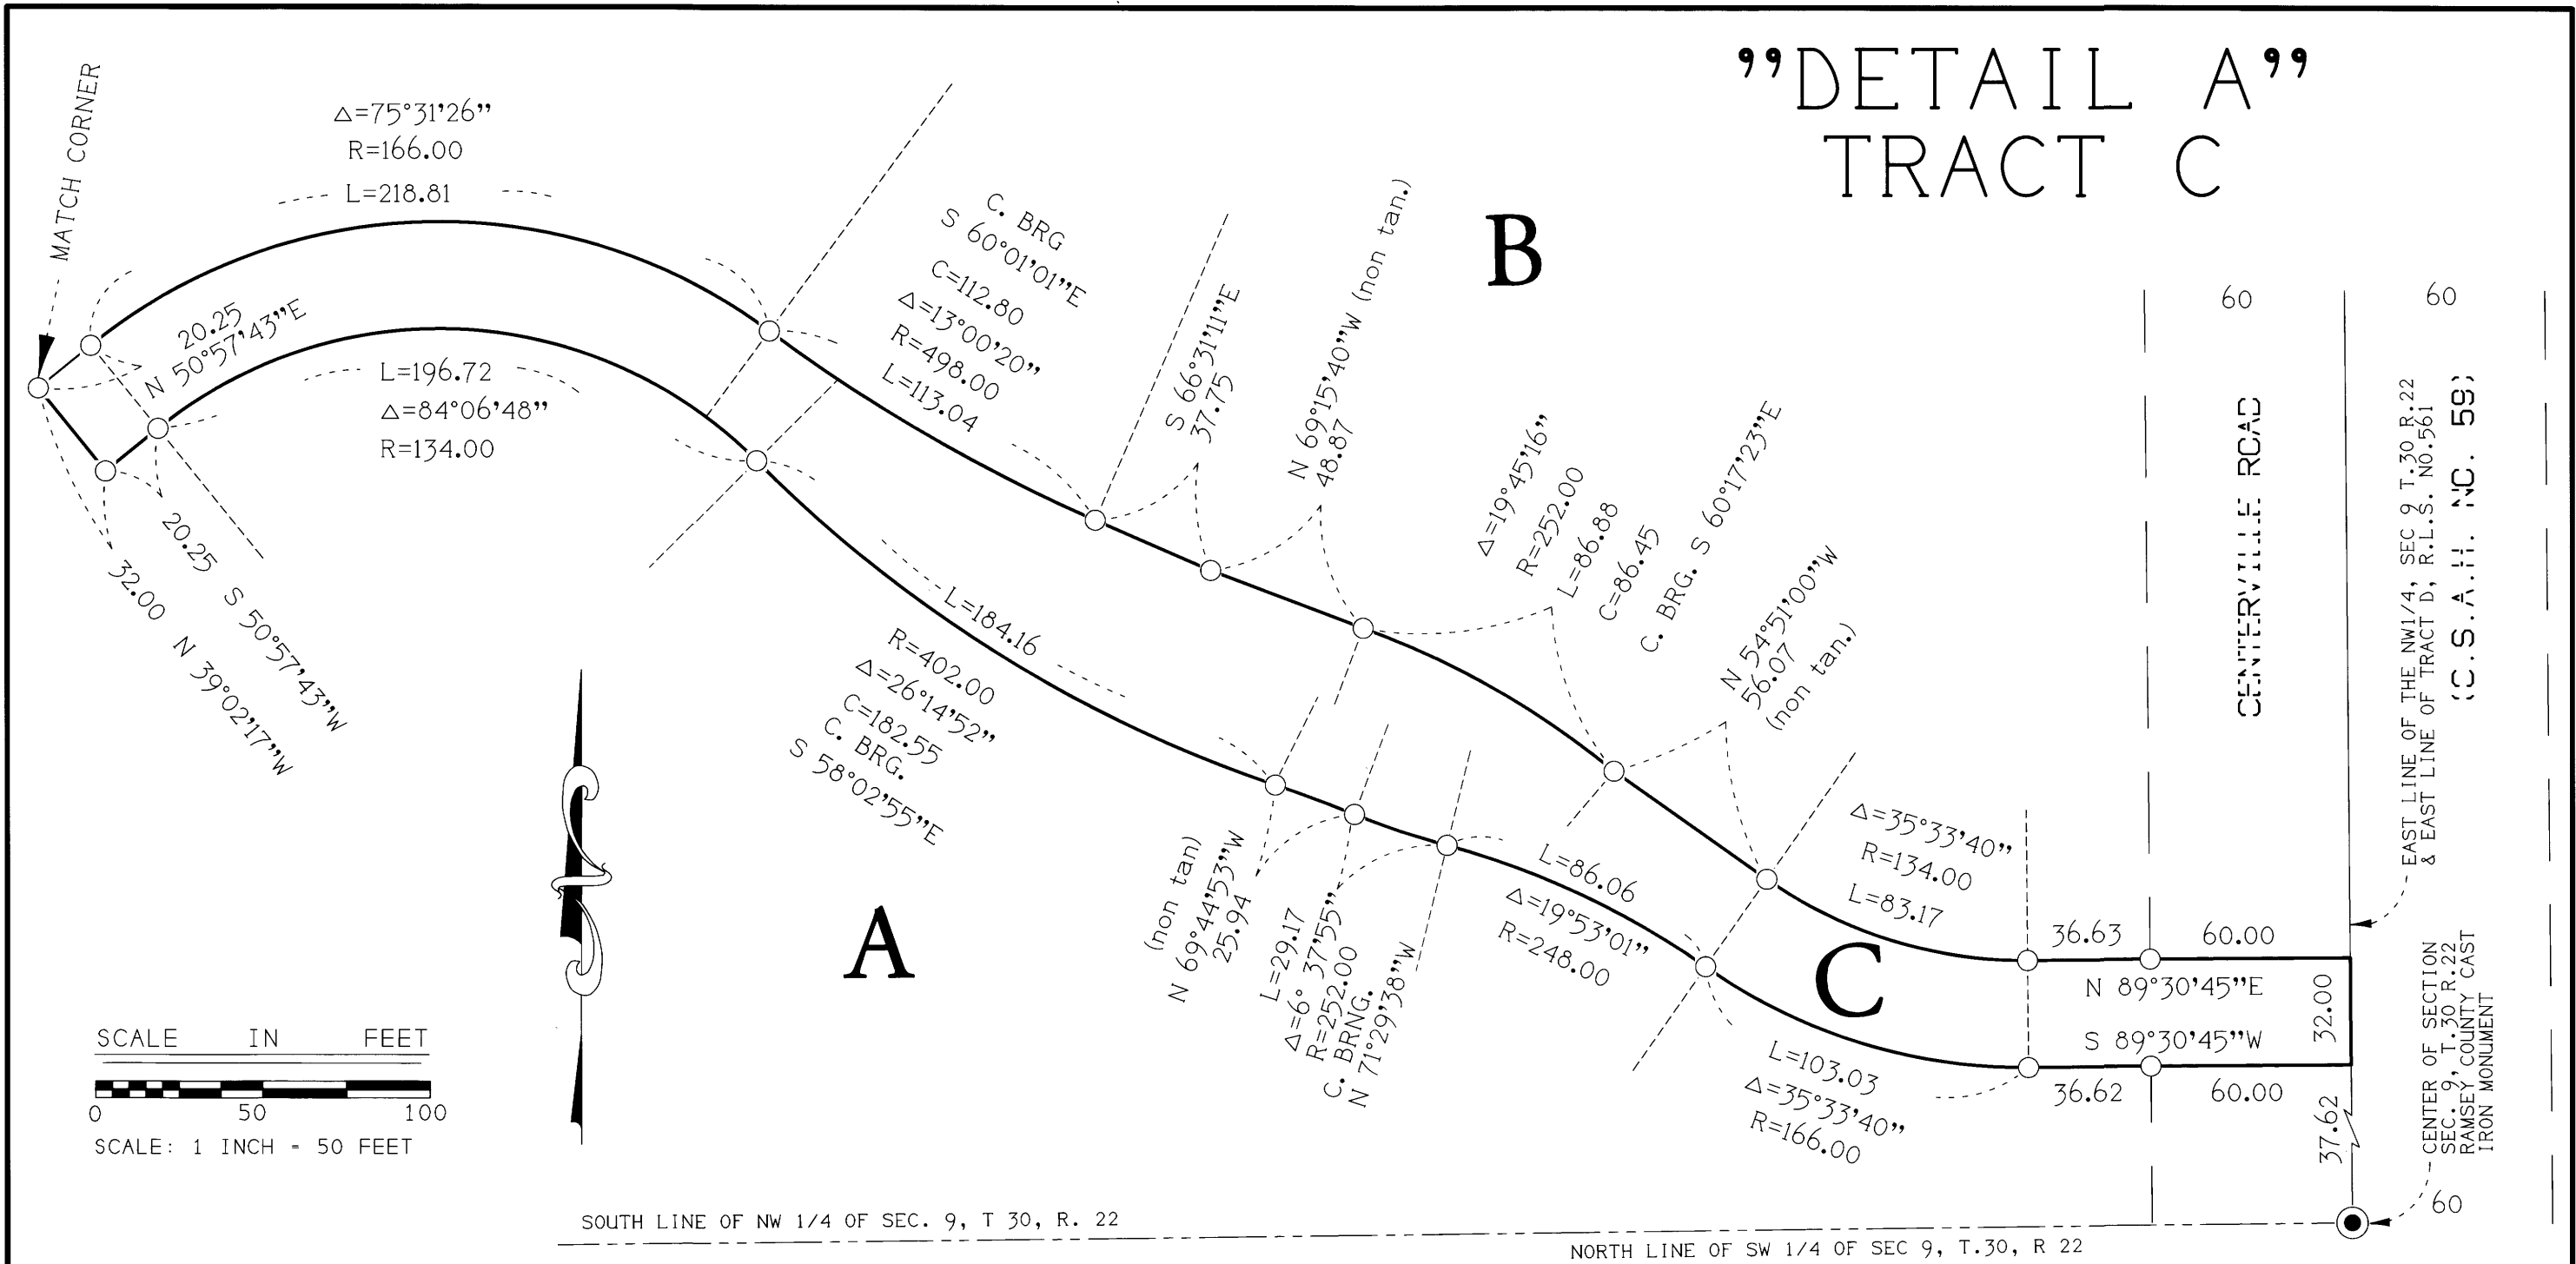


REGISTERED LAND SURVEY NO. 637

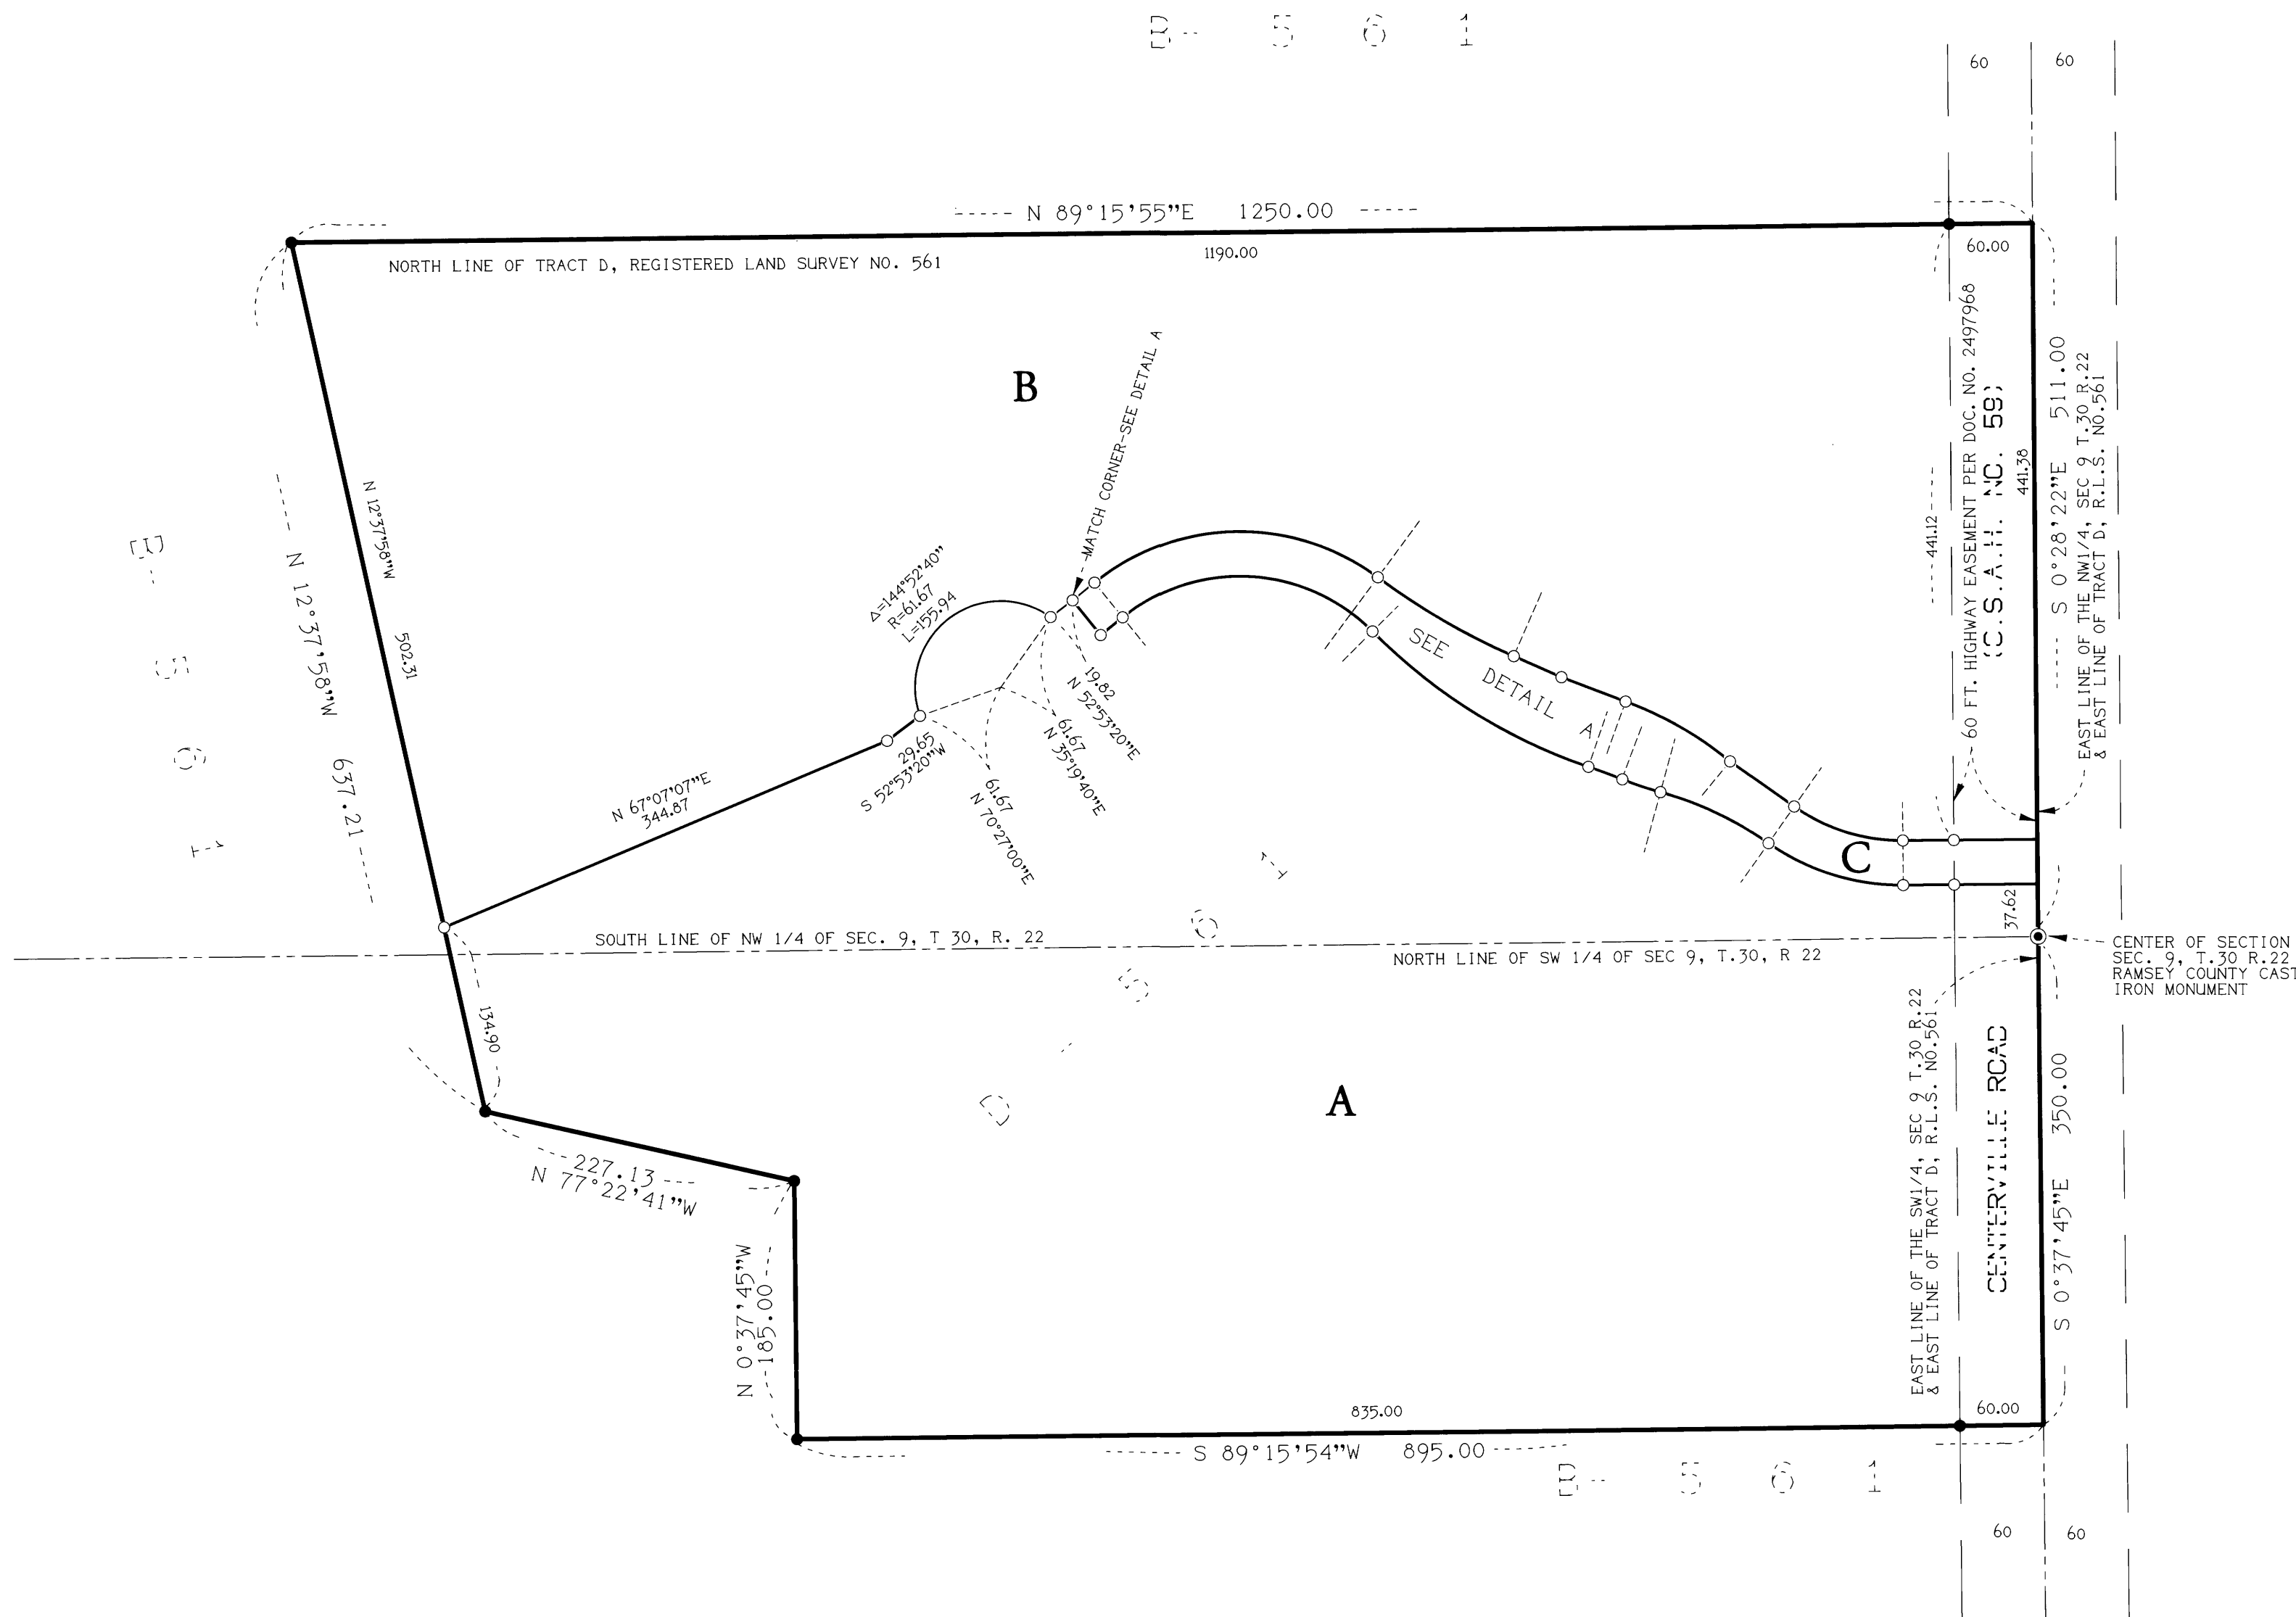

I, Randy L. Kurth, Professional Land Surveyor, do hereby certify that, in accordance with the provisions of Minnesota Statutes, Section 508.47, have surveyed the following described property situated in the County of Ramsey, State of Minnesota:

Tract D, Registered Land Survey No. 561;

I hereby certify that this Registered Land Survey is a correct representation of said parcel of land.

Dated this 19th day of September, 2021.

Randy L. Kurth, Professional Land Surveyor
Minnesota License No. 20270

STATE OF MINNESOTA

COUNTY OF Ramsey

This instrument has been acknowledged before me this 19th day of September, 2021, by Randy L. Kurth

Signed

Randy L. Kurth
Printed

Notary Public, Minnesota

My commission expires 12/31/25

City of North Oaks

We do hereby certify that on the 30th day of September, 2021, the City Council of the City of North Oaks, Minnesota, has approved this Registered Land Survey:

Kara L. L. L.
Mayor

K. L. L.
City Clerk

Property Tax, Records and Election Services Department

Pursuant to Minnesota Statutes, Section 508.47, Sub. 4, taxes payable in the year _____ on the land herein before described have been paid. Also pursuant to Minnesota Statutes, Section 272.12, there are no delinquent taxes and transfer entered this _____ day of _____, 20____.

Heather L. Bestler, Ramsey County Auditor/Treasurer

By _____, Deputy

County Surveyor

Pursuant to Minnesota Statutes, Section 383A.42, this Registered Land Survey is approved this 1st day of October, 2021.

DANIEL D. BAAR
Daniel D. Baar, Land Surveyor
BY: STEPHANE J. ROBERT, L.S.
RAMSEY COUNTY SURVEYOR
DEPUTY COUNTY SURVEYOR

Registrar of Titles, County of Ramsey, State of Minnesota

I hereby certify that this Registered Land Survey No. 637 was filed in this office this 1st day of October, 2021, at 3 o'clock P.M., as Document No. 2714555.

Deputy Registrar of Titles

KURTH SURVEYING, INC.

4002 JEFFERSON ST.
COLUMBIA HEIGHTS, MN
PHONE: (763) 788-9769
E-MAIL: ksl@kurthsurveyinginc.com