

KNOW ALL MEN BY THESE PRESENTS: That J.C. Penney Properties, Inc., a Delaware corporation, owner of the following described property situated in the City of Roseville, County of Ramsey, State of Minnesota:

Lot I, Block I, Rosedale Center Fifth Addition, except that part overlying the West 558 feet of the North 329 feet of the South Half of the Southwest Quarter of the Northeast Quarter, Section 9, Township 29, Range 23; AND

That part of Lot I, Block I, Rosedale Center Fifth Addition, overlying the West 558 feet of the North 329 feet of the South Half of the Southwest Quarter of the Northeast Quarter, Section 9, Township 29, Range 23.

Has caused the same to be surveyed and platted as ROSEDALE CENTER SIXTH ADDITION.

In witness whereof said J.C. Penney Properties, Inc., a Delaware corporation, has caused these presents to be signed by its proper officer this 22 day of

J.C. Penney Properties, Inc., a Delaware corporation its Vice President

STATE OF \_\_\_\_\_\_

The foregoing instrument was acknowledged before me this 2010, day of <u>March</u>, 2018, by <u>Brandry Syncrson</u>, the <u>Vive Resident</u> of J.C. Penney Properties, Inc., a Delaware corporation, on behalf of the corporation.

Sharic MilhDAW Notary Public, \_\_\_\_\_\_

My Commission Expires August 2, 2020

I, Arlee J. Carlson, do hereby certify that I have surveyed or directly supervised the survey of the property described on this plat; prepared this plat or directly supervised the preparation of this plat; that this plat is a correct representation of the boundary survey; that all mathematical data and labels are correctly designated on this plat; that all monuments depicted on this plat have been correctly set; that all water boundaries and wet lands, as defined in Minnesota Statutes, Section 505.01, Subd. 3, as of the date of the surveyor's certification are shown and labeled on this plat; and all public ways are shown and labeled on this plat. Dated this 16th day of March 2018.

Arlee J. Carlson, Professional Land Surveyor

Minnesota License No. 44900

STATE OF MINNESOTA COUNTY OF Hennepin\_

The foregoing Surveyor's Certificate was acknowledged before me this \_\_\_\_\_\_ day of \_\_\_\_\_\_, 20\_18\_, by Arlee J. Carlson, a Professional Land Surveyor.

Maria J. Way Maria J. Way

Notary Public, Minnesota My Commission Expires January 31, 20-20

## ROSEDALE CENTER SIXTH ADDITION

CITY OF ROSEVILLE, MINNESOTA We do hereby certify that on the 26th day of seprong, 201 the conditions of Minnesota Statutes

PROPERTY TAX, RECORDS AND ELECTION SERVICES DEPARTMENT

Pursuant to Minnesota Statutes, Section 505.021, Subd. 9, taxes payable pursuant to Minnesota Statutes, Section 272.12, there are no delinquent

Christopher A. Samuel, Ramsey County Auditor/Treasurer

\_, Deputy

COUNTY SURVEYOR

Pursuant to Minnesota Statutes, Section 383A.42, this plat is approved

Craig W. Hinzman Craig 🕷. Hinzman, L.S. Ramsey County Surveyor

Dani Dep

REGISTRAR OF TITLES COUNTY OF RAMSEY, STATE OF MINNESOTA

I hereby certify that this plat of ROSEDALE CENTER SIXTH ADDITION was day of \_\_\_\_\_\_, 20\_\_1E at \_\_\_\_\_9\_ o'clock A.M., and was Document Number \_\_\_\_\_\_37444

Deputy Registrar of Titles

COUNTY RECORDER COUNTY OF RAMSEY, STATE OF MINNESOTA


I hereby certify that this plat of ROSEDALE CENTER SIXTH ADDITION was filed in the office of the County Recorder for public record on this \_\_\_\_\_\_ day of \_\_\_\_\_\_\_ day of \_\_\_\_\_\_, 20/E, at \_\_\_\_\_\_, 20/E, at \_\_\_\_\_\_\_ o'clock A.M., and was duly filed in Book \_\_\_\_\_\_\_ of Plats, Pages \_\_\_\_\_\_ and \_\_\_\_\_\_, as Document Number \_\_\_\_\_\_\_

Deputy County Recorder

<b>1</b> , the City Council on fulfilled.	of the City of Roseville, Minnesota, approved this plat. Also,
e in the year 20 taxes and transfer	on the land hereinbefore described have been paid. Also, entered this day of, 20
nd N. Bm-	y of, 20 <u>18</u> .
s filed in the office o duly filed in Book _	the Registrar of Titles for public record on this The Registrar of Titles for public record on this



SHEET 1 OF 2 SHEETS

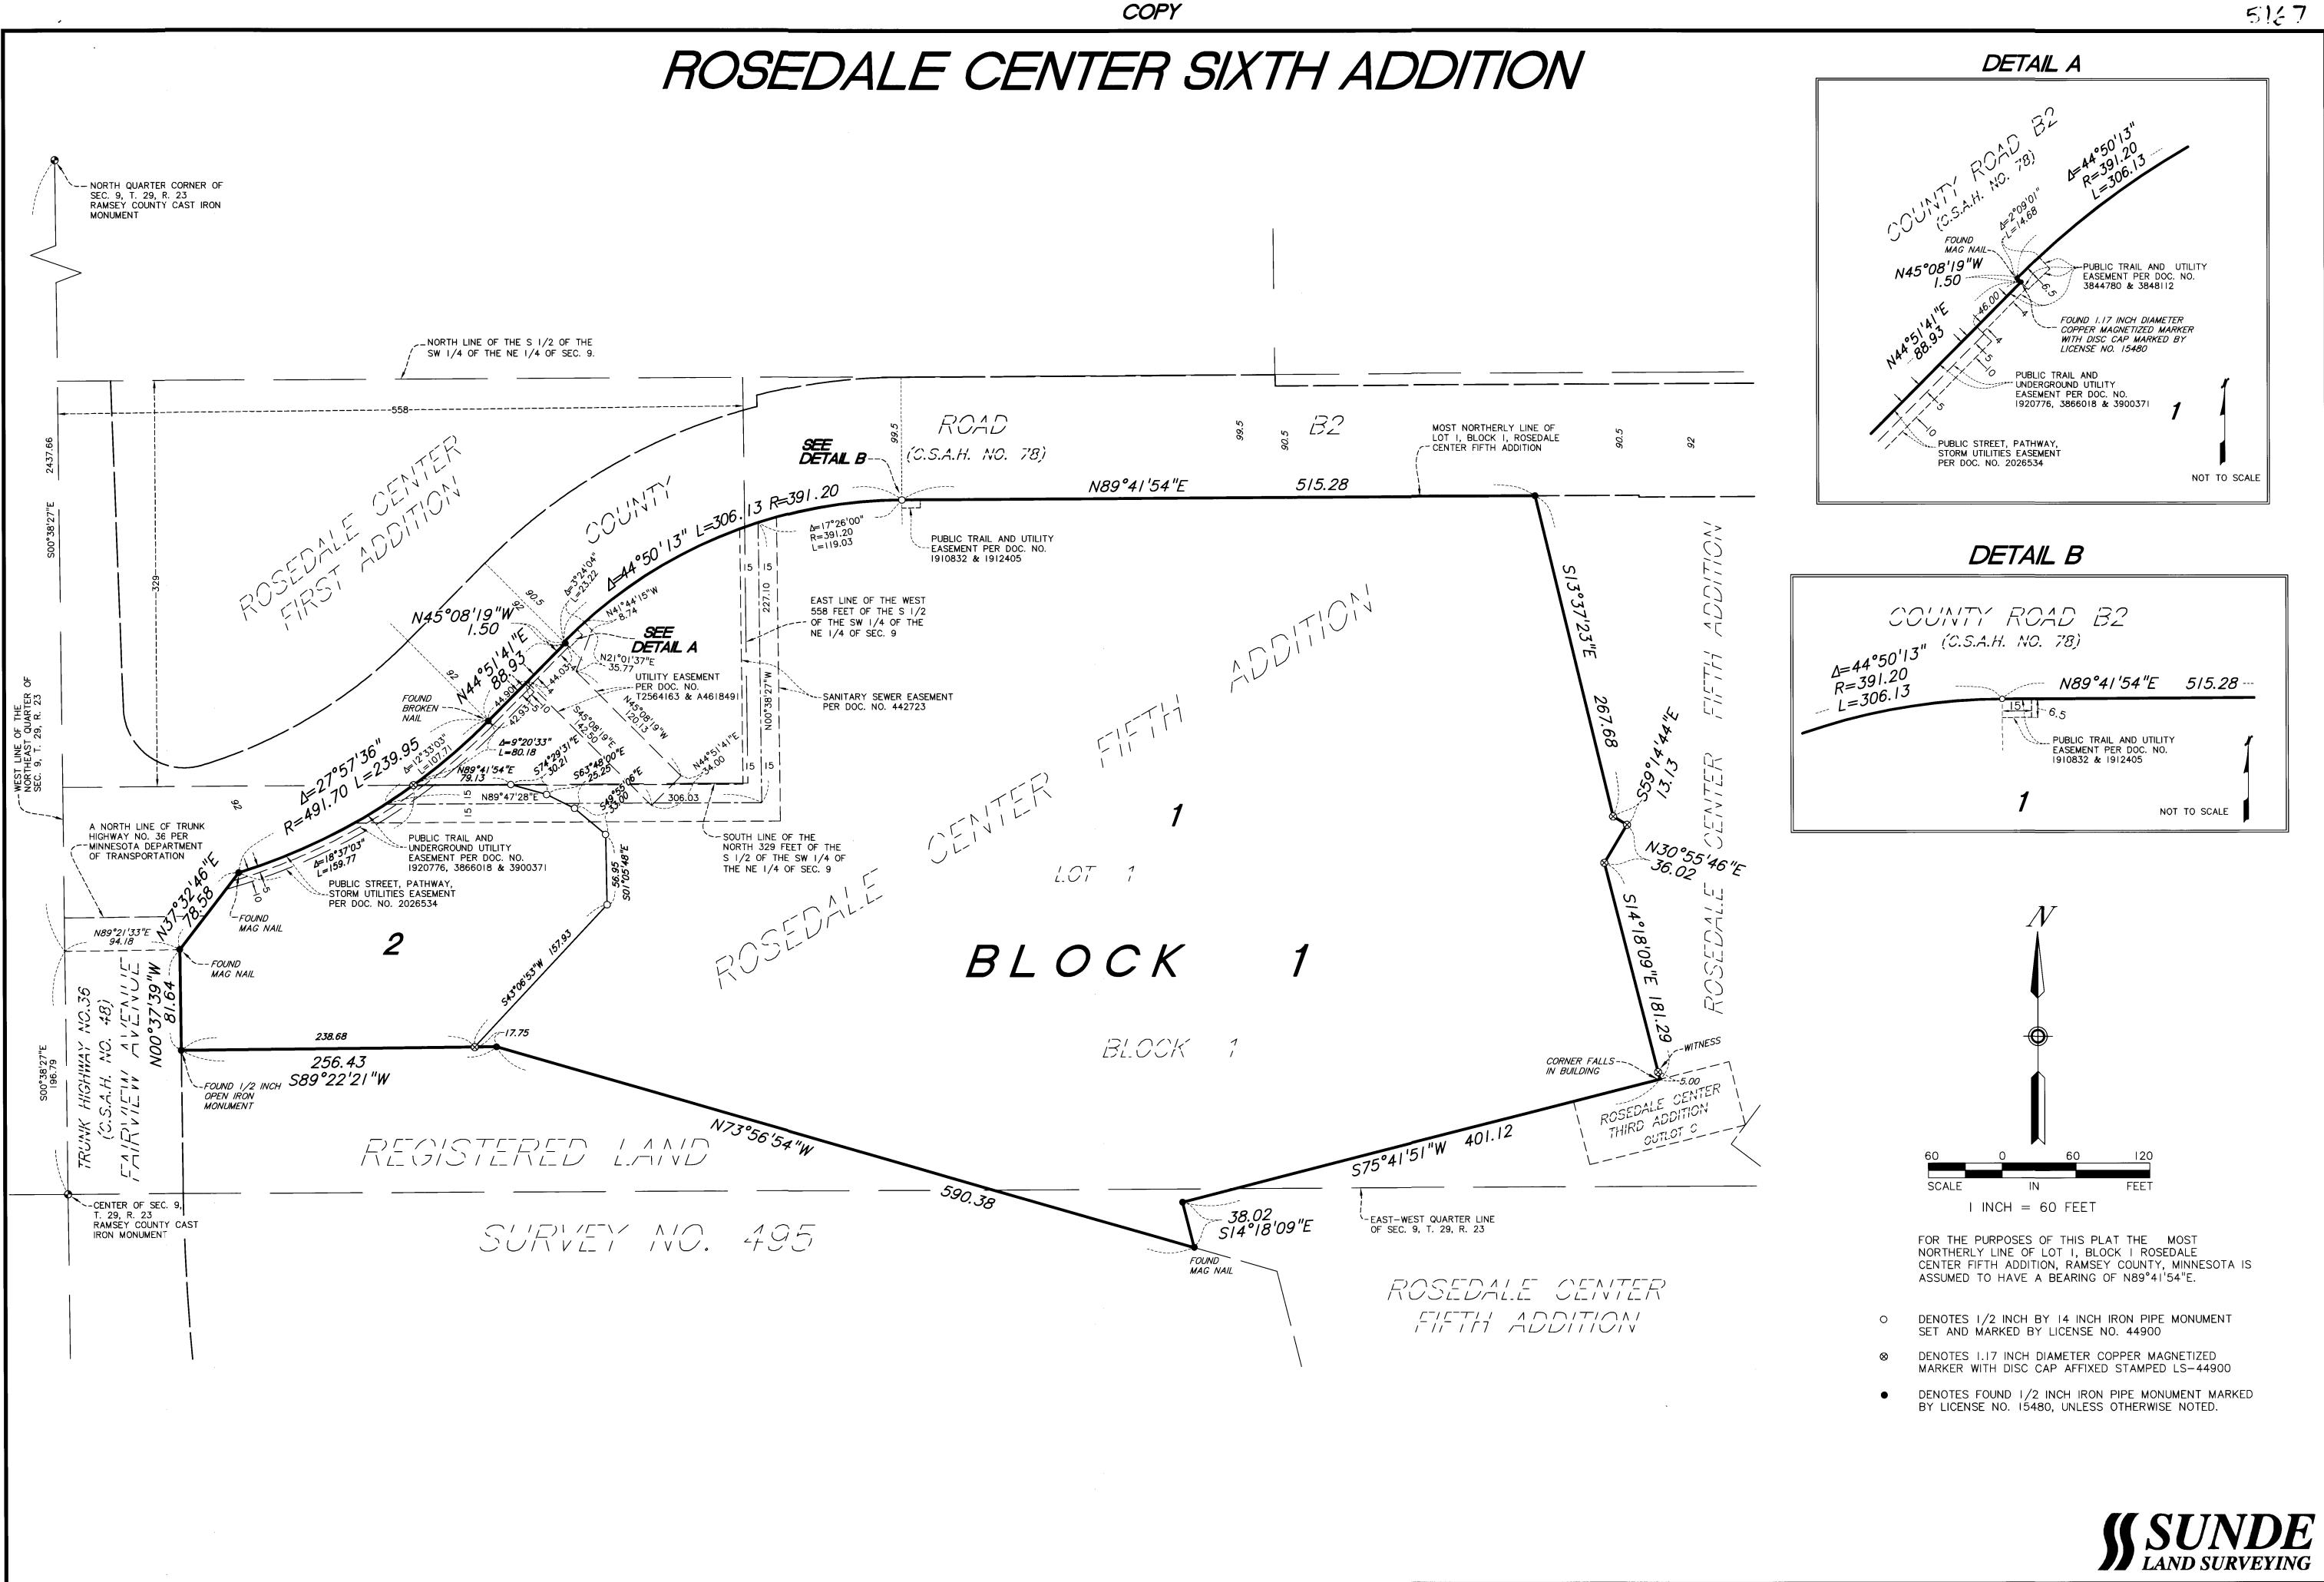

5167

SHEET 2 OF 2 SHEETS