KNOW ALL PERSONS BY THESE PRESENTS: That M/I Homes of Minneapolis/St. Paul, LLC, a Delaware limited liability company owner of the following described property situated in the City of North Saint Paul, County of Ramsey, State of Minnesota:

Lots 1 and 20, Block 3, North St. Paul Proper;

And

Those parts of Lots 2, 3, 4, 21 and 22, Block 3, North St. Paul Proper, lying Northerly and Northwesterly of Tract A, Registered Land Survey No. 52; And

Those parts of Lots 1, 2, 3 and 4, Block 1, North St. Paul Land Company's Re-arrangement of Lots 10 thru 19, inclusive, of Block 3 and Lots 2 thru 23, inclusive, of Block 6, North St. Paul Proper, lying Northerly and Northwesterly of Tract A, Registered Land Survey No. 52;

And

Those parts of Lots 20, 36, 37 and 38, Block 1, North St. Paul Land Company's Re-arrangement of Lots 10 thru 19, inclusive, of Block 3 and Lots 2 thru 23, inclusive, of Block 6, North St. Paul Proper, lying Northerly and Northwesterly of a line running parallel with and distant 80 feet Southeasterly of the Southeasterly of the line of Minneapolis, St. Paul and Sault Ste. Marie Railway Company's right-of-way, said Southeasterly line being a line running Northeasterly at an angle of 51 degrees 23 minutes 30 seconds to the West line of Section 12, Township 29, Range 22, from a point on said West line distant 532.16 feet North of the Southwest corner of said Section 12:

### Together with:

Tract A, REGISTERED LAND SURVEY NO. 52, except that part lying South of the extended North line of Tracts B, C, D and E, REGISTERED LAND SURVEY NO. 52 and West of a line drawn parallel to and 100 feet West of the most Easterly line of Tract A;

Together with:

Lot 20, except that part thereof embraced within the plat of EDSTRAND'S REARRANGEMENT, and Lots Twenty-three (23) to Thirty-eight (38), inclusive, in Block One (1) of THE NORTH ST. PAUL LAND COMPANY'S RE-ARRANGEMENT OF LOTS 10 TO 19 (INCLUSIVE) OF BLOCK 3 AND LOTS 2 TO 23 (INCLUSIVE) OF BLOCK 6, OF NORTH ST. PAUL PROPER RAMSEY CO., MINN., according to the plat thereof on file and of record in the office of the Register of Deeds in and for said County except that part of Lot 20 and Lots 36, 37 and 38 in said Block 1, lying Northerly and Westerly of a line drawn parallel to and distant 60 feet from the center line of the right of way of the Minneapolis and St. Paul Suburban Railroad Company and Southeast thereof, same being 2 strips of land each 40 feet in width along the right of way and adjacent thereto, all measurements being made at right angles to said right of way;

### Together with:

Lots 1 and 2, EDSTRAND'S REARRANGEMENT, Ramsey County, Minnesota, together with that part of the east half of the vacated alley accruing thereto by reason of the vacation thereof:

AND

Lot 22, Block 1, THE NORTH ST. PAUL LAND COMPANY'S RE-ARRANGEMENT OF LOTS 10 TO 19 (INCLUSIVE) OF BLOCK 3 AND LOTS 2 TO 23 (INCLUSIVE) OF BLOCK 6 OF NORTH ST. PAUL PROPER RAMSEY CO., MINN., together with that part of the vacated alley accruing thereto by reason of the vacation thereof.

Has caused the same to be surveyed and platted as MCKNIGHT TOWNHOMES and does hereby dedicate to the public for public use forever the public way and the utility easement over, under and across Lot 55, Block 1, as shown on this plat.

In witness whereof said M/I Homes of Minneapolis/St. Paul, LLC, a Delaware limited liability company, has caused these presents to be signed by its proper officer this <u>22</u> day of <u>March</u>, 20<u>19</u>

Signed: M/I Homes of Wineapolis/St. Paul, LLC Gary M. White, Area President

STATE OF MINNESOTA

COUNTY OF \_\_\_\_\_\_

This instrument was acknowledged before me on this 22nd day of March 2019, by Gary M. White as Area President of M/I Homes of Minneapolis/St. Paul, LLC, a Delaware limited liability company, on behalf of the company.

Debrah Kabet-Have Debra A. Kambe: tz-Hove Notary Public, Dakota County, Minnesota My Commission Expires \_\_\_\_\_\_3.(2020

## COPY

# MCKNIGHT TOWNHOMES

SURVEYOR'S CERTIFICATE

I Peter J. Hawkinson Licensed Land Surveyor, do hereby certify that I have surveyed or directly supervised the survey of the property described on this plat; prepared this plat or directly supervised the preparation of this plat; that this plat is a correct representation of the boundary survey; that all mathematical data and labels are correctly designated on this plat; that all monuments depicted on this plat have been correctly set; that all monuments indicated on this plat will be correctly set within one year; that all water boundaries and wet lands, as defined in Minnesota Statutes, Section 505.01, Subd. 3, as of the date of the surveyor's certification are shown and labeled on this plat; and all public ways are shown and labeled on this plat. Dated this <u>519</u> day of <u>Murch</u> 20<u>19</u>

STATE OF MINNESOTA COUNTY OF Dakota

This instrument was acknowledged before me on this  $\mathsf{Str}$ , 20  $\underline{19}$  , by Peter J. Hawkinson, Licensed Land Surveyor. day of Narch Nicholas J Kolsvu Notary Public, Oakota County, Minnesoto My Commission Expires 1-31-2020

CITY COUNCIL, North Saint Paul, Minnesota

This plat was approved by the City Council of the City of North Saint Paul, Minnesota, on the 4th day of December , 2018, and hereby certifies compliance with all requirements as set forth in Section 505.03, Subd. 2, Minnesota Statutes.

litta Dulle

COUNTY SURVEYOR, Ramsey County, Minnesota Pursuant to Minnesota Statutes, Section 383A.42, this plat is approved this 18th day of April

## PROPERTY TAX, RECORDS AND ELECTION SERVICES DEPARTMENT, Ramsey County, Minnesota

Pursuant to Minnesota Statutes, Section 505.021, Subd. 9, taxes payable in the year \_\_\_\_\_ on the land hereinbefore described have been paid. Also, pursuant to Minnesota Statutes, Section 272.12, there are no delinquent taxes and transfer entered this \_\_\_\_\_ day of \_\_\_\_\_\_, 20\_\_\_\_,

By:

## REGISTRAR OF TITLES, Ramsey County, Minnesota

I hereby certify that this plat of MCKNIGHT TOWNHOMES was filed of <u>MAY</u>, 20<u>19</u>, at <u>10</u> o'clock <u>A</u>.M. c Pages <u>38</u>, <u>39</u> and <u>40</u>, as Document Nun

## COUNTY RECORDER, RAMSEY County, Minnesota

I hereby certify that this plat of MCKNIGHT TOWNHOMES was filed in the Office of the County Recorder for public record on this <u>38</u> day of <u>MAY</u>, 20<u>19</u>, at <u>10</u> o'clock <u>A</u>.M. and was duly filed in Book <u>128</u>, of Plats, Pages <u>31</u>, <u>32</u> and <u>33</u>, as Document Number <u>4755406</u>.

5184

Peter J. Hawkinson, Licensed Land Surveyor Minnesota License No. 42299

\_\_, 20<u>/9</u>\_

Ramsey County Surveyor


Christopher A. Samuel, Ramsey County Auditor/Treasurer

Deputy


in the Office of the			c record on	this <b>3</b> 7 day
and was duly filed ir		51	_ , of Plats,	
mber <u>263837</u>	0			

Deputy Registrar of Titles



 




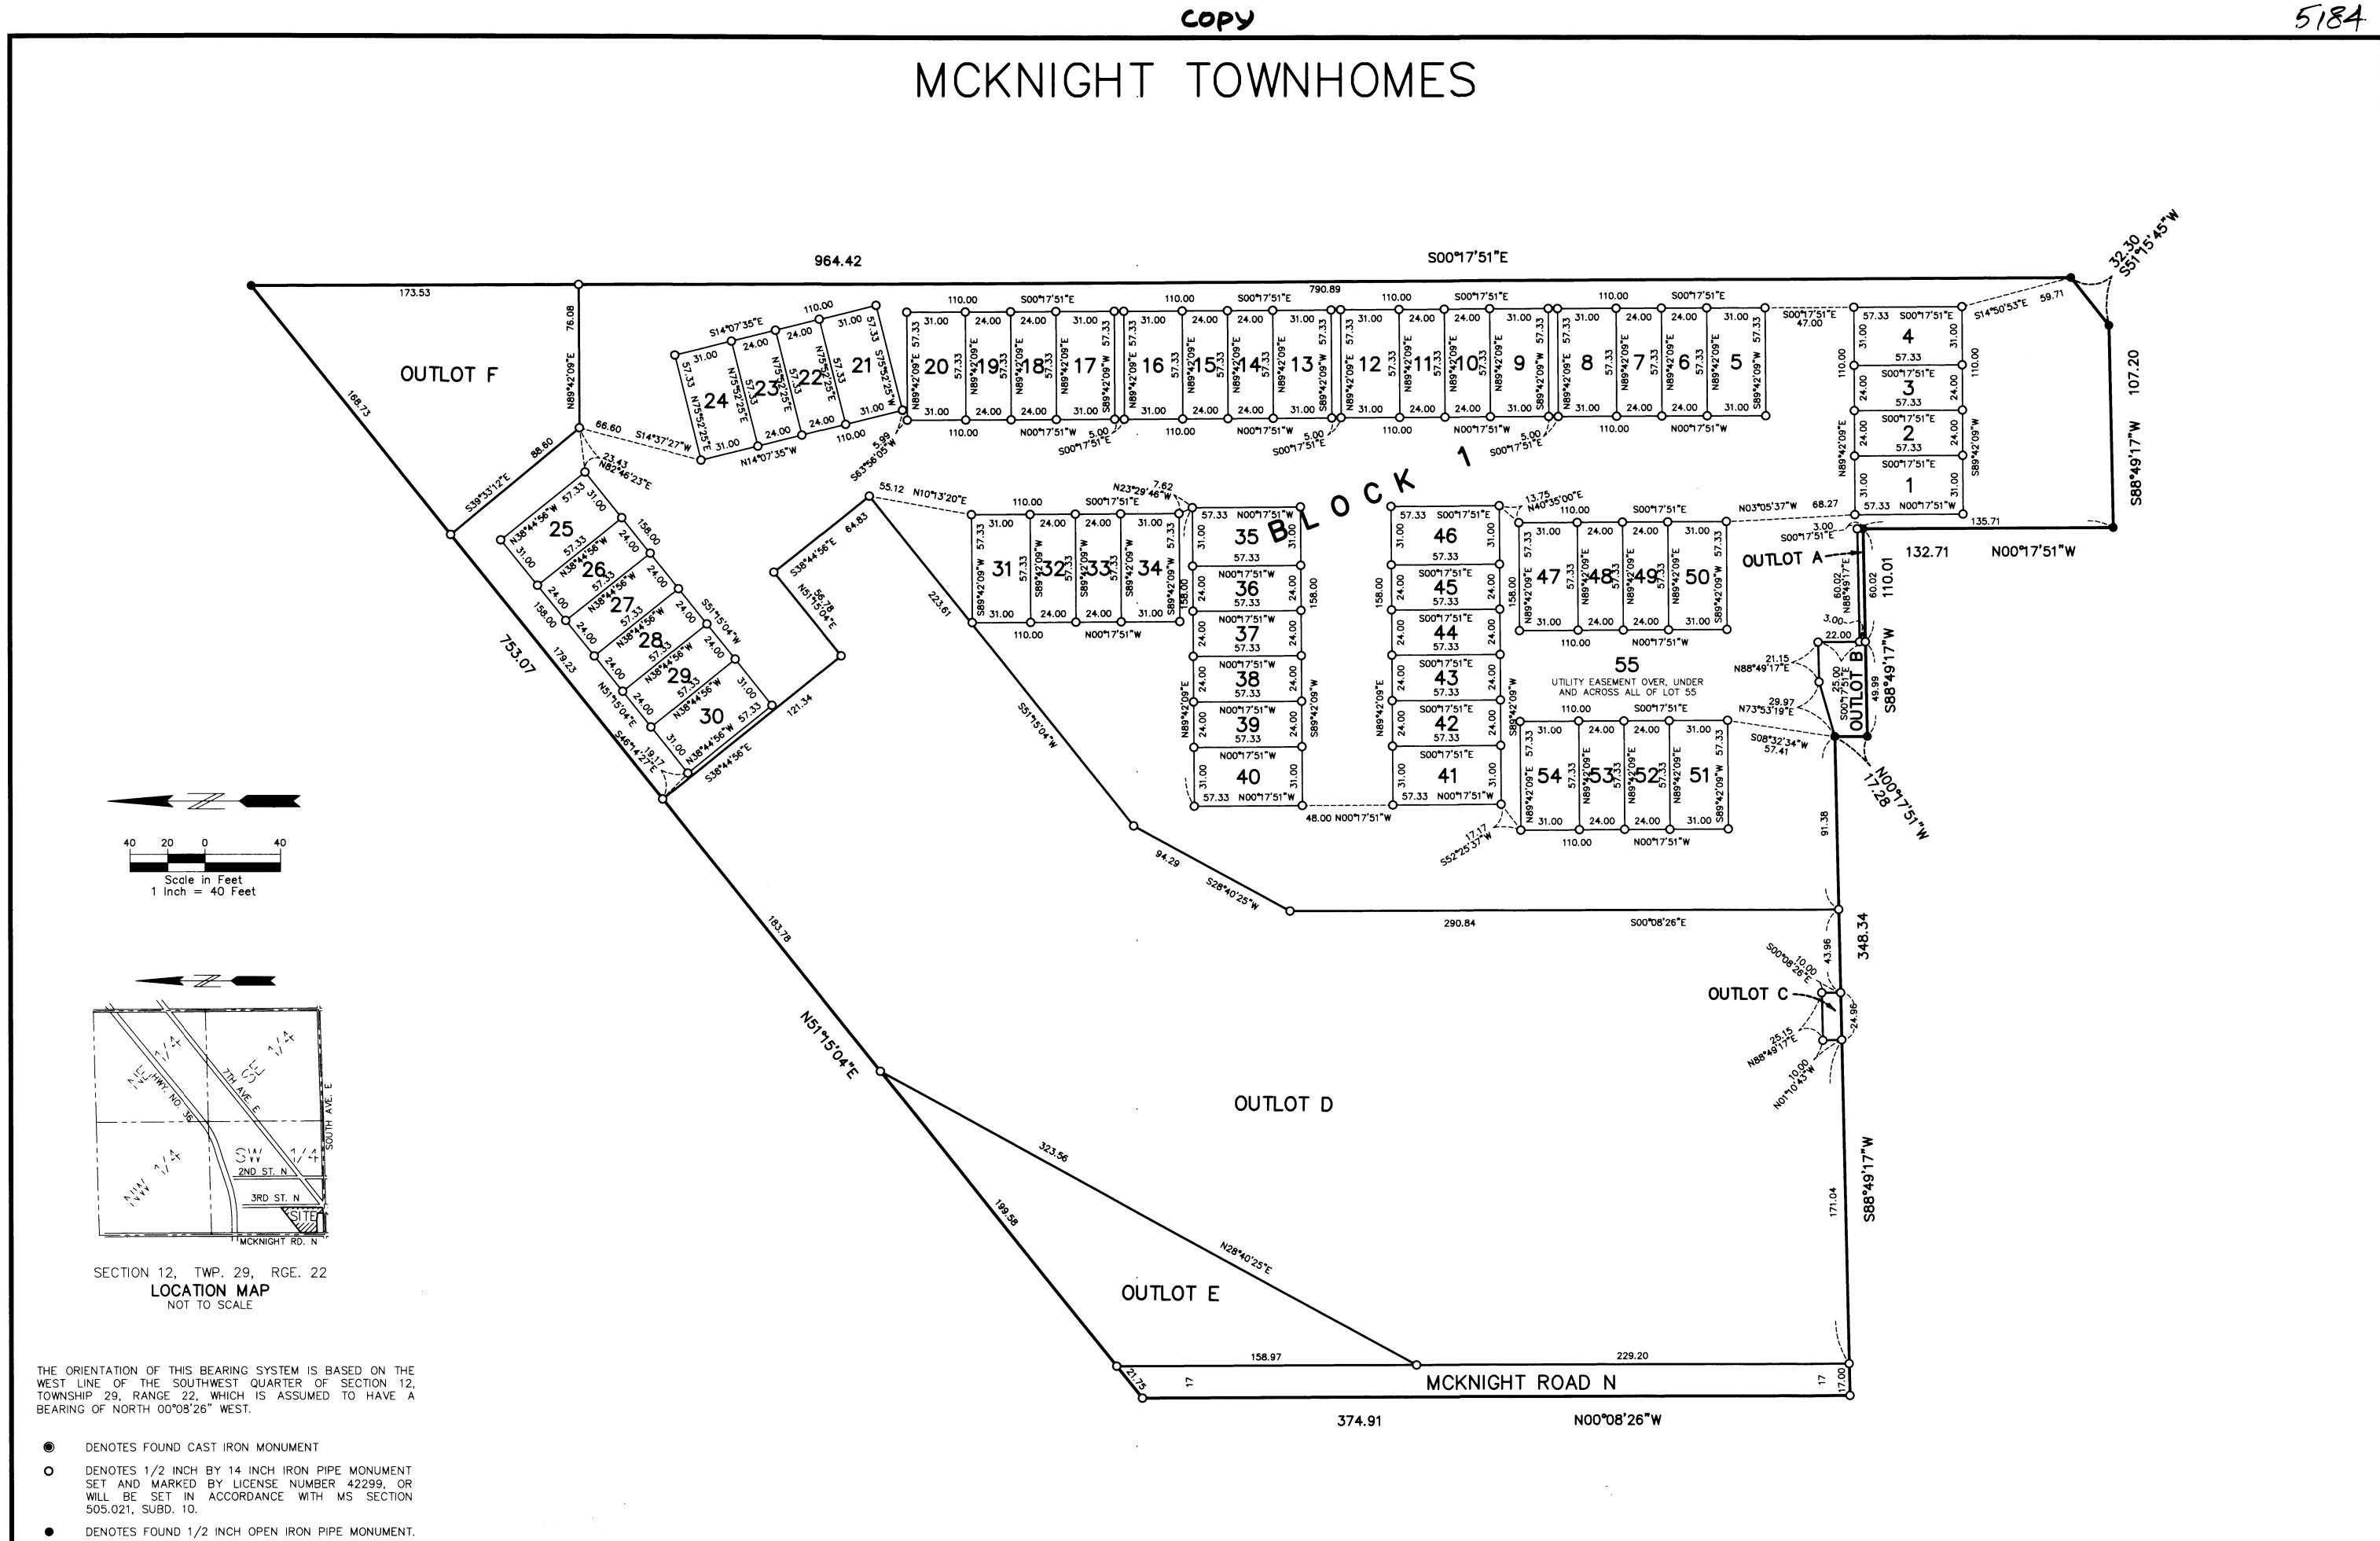

•

-



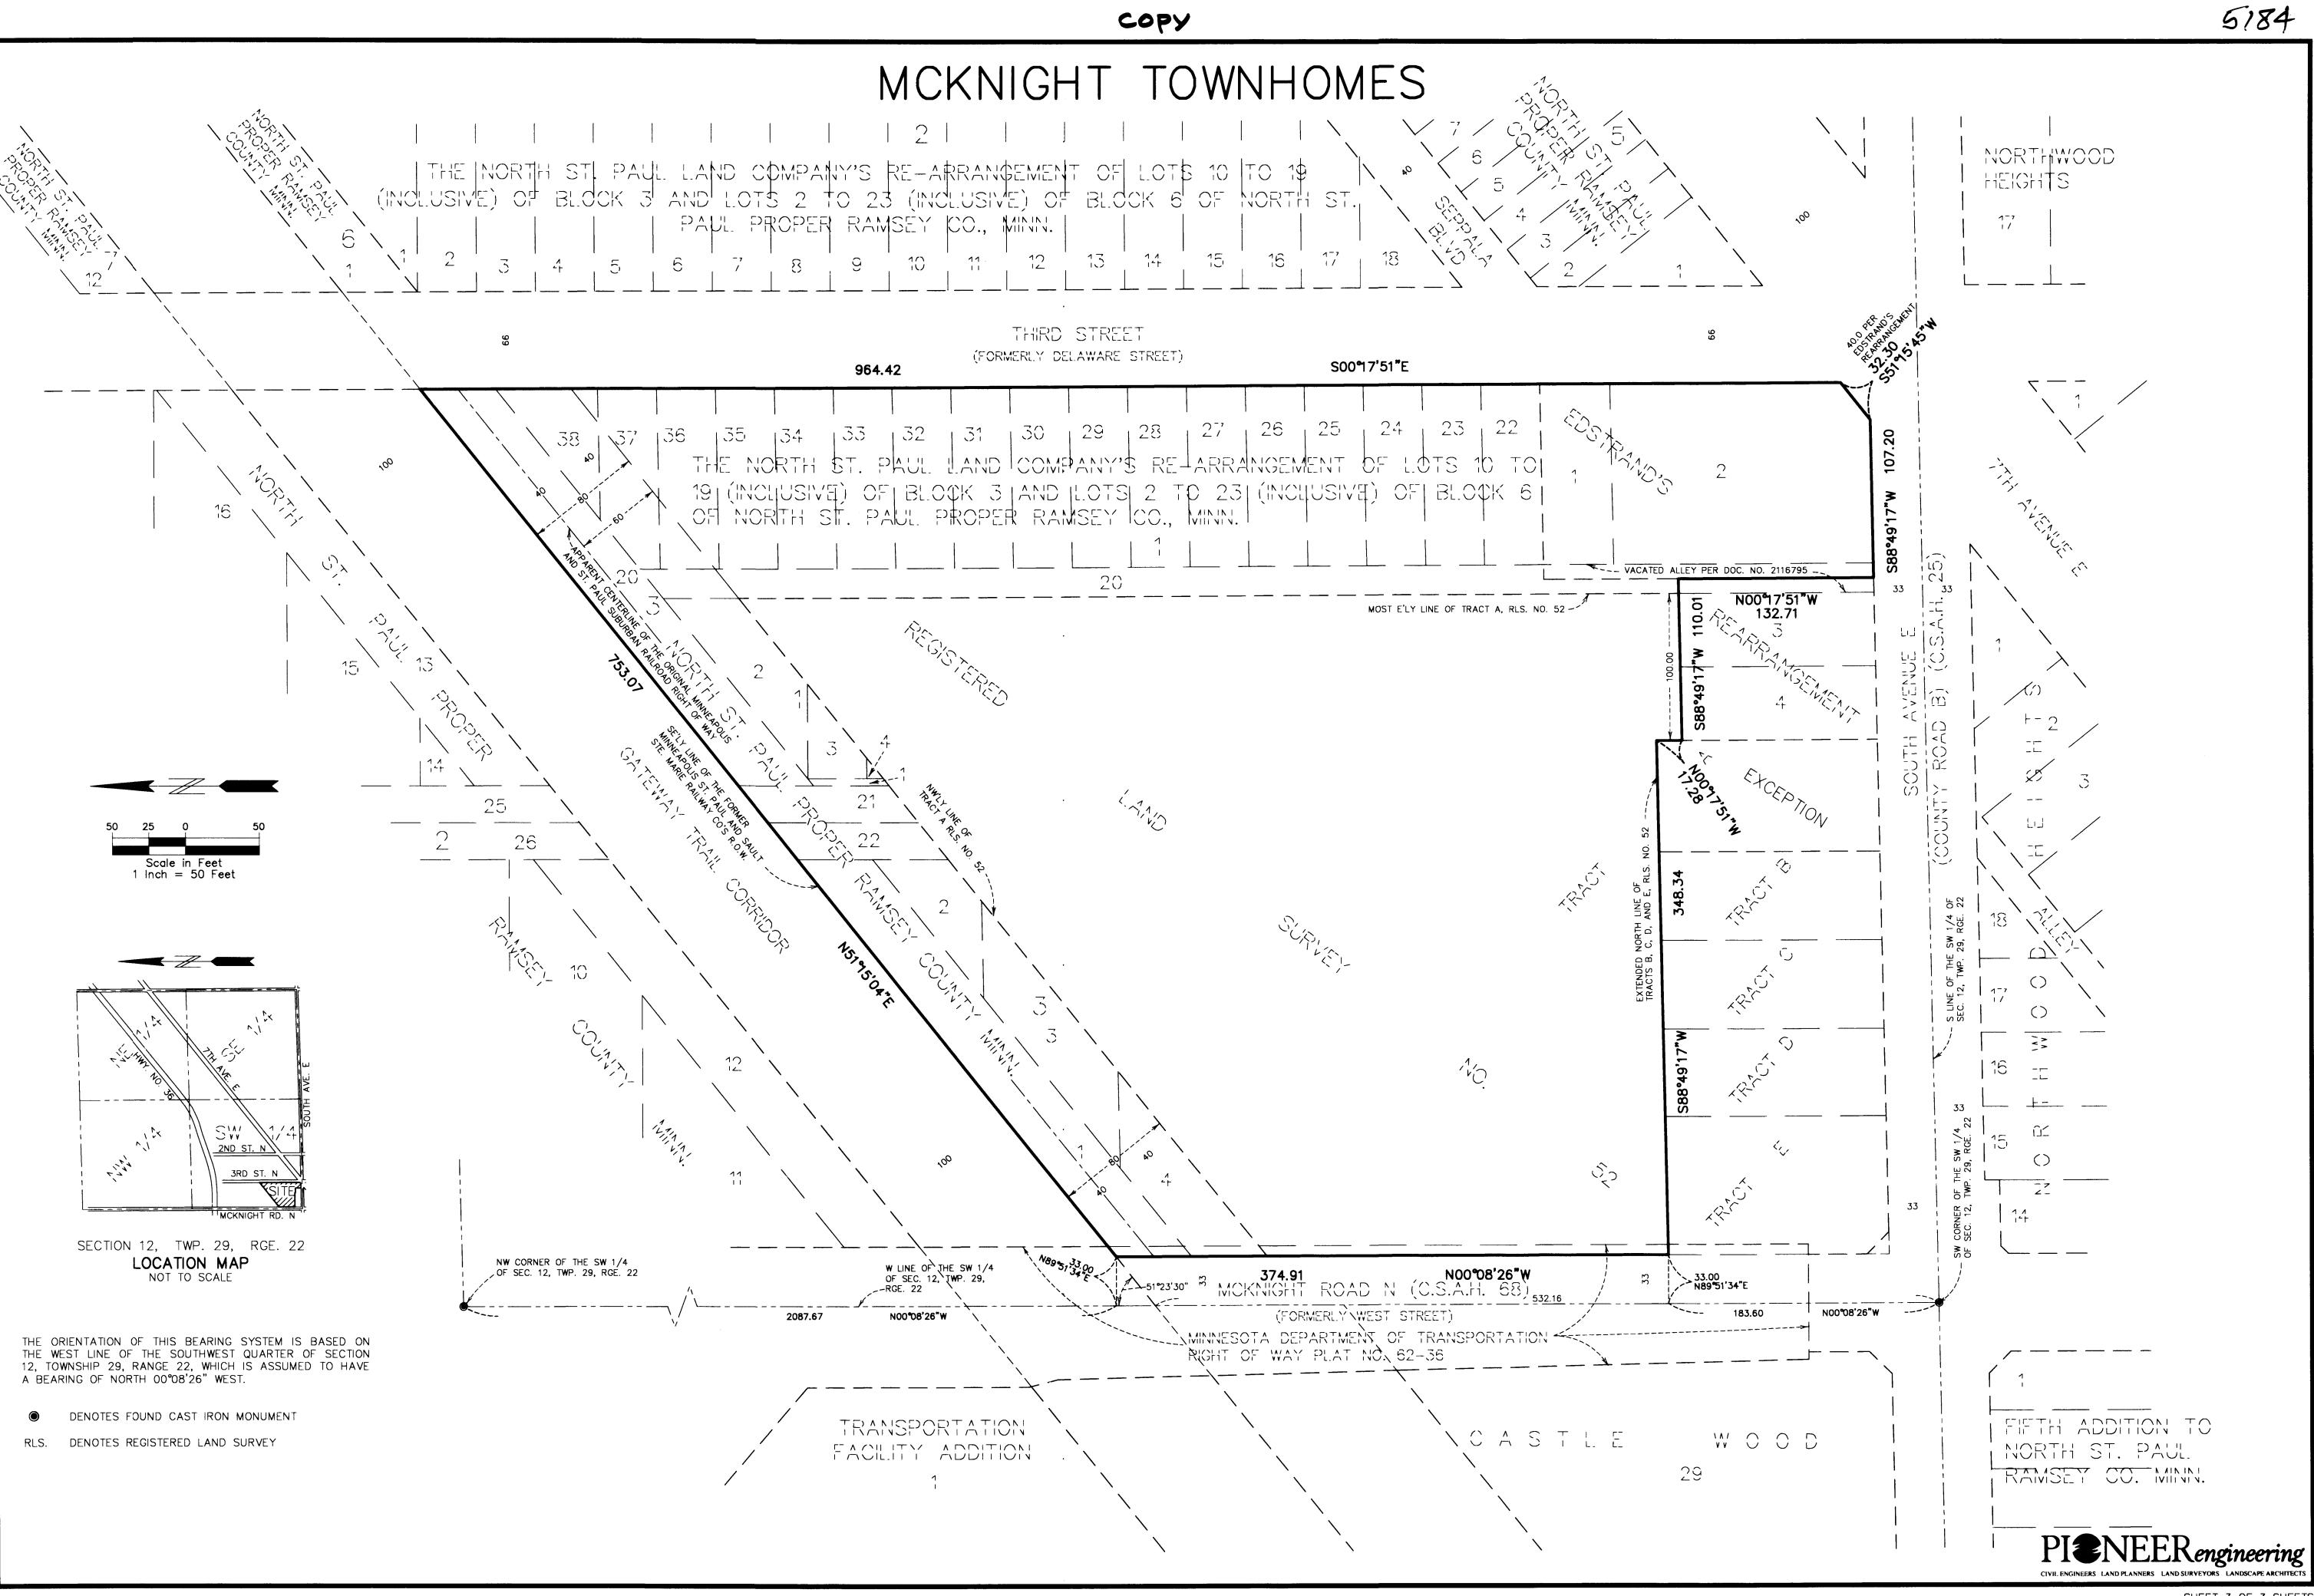

5184